




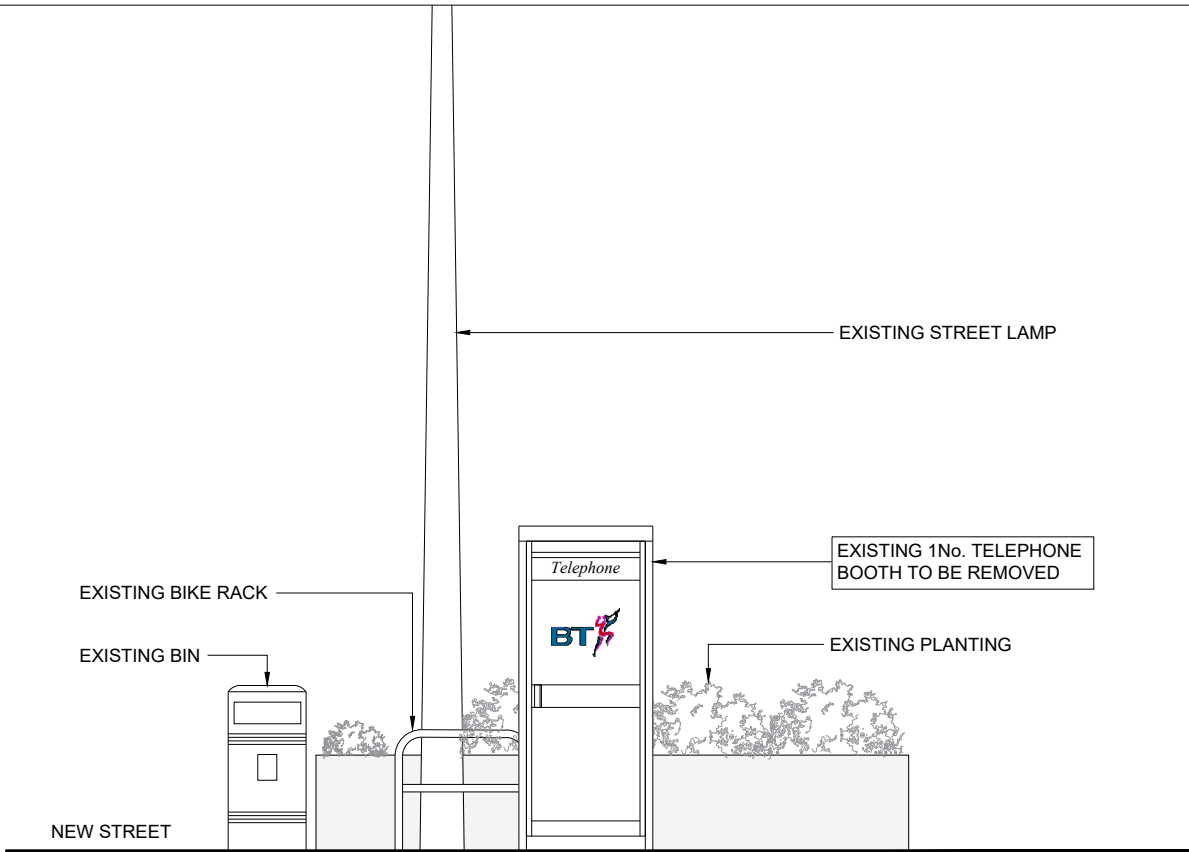


EXISTING FRONT ELEVATION
SCALE 1:50

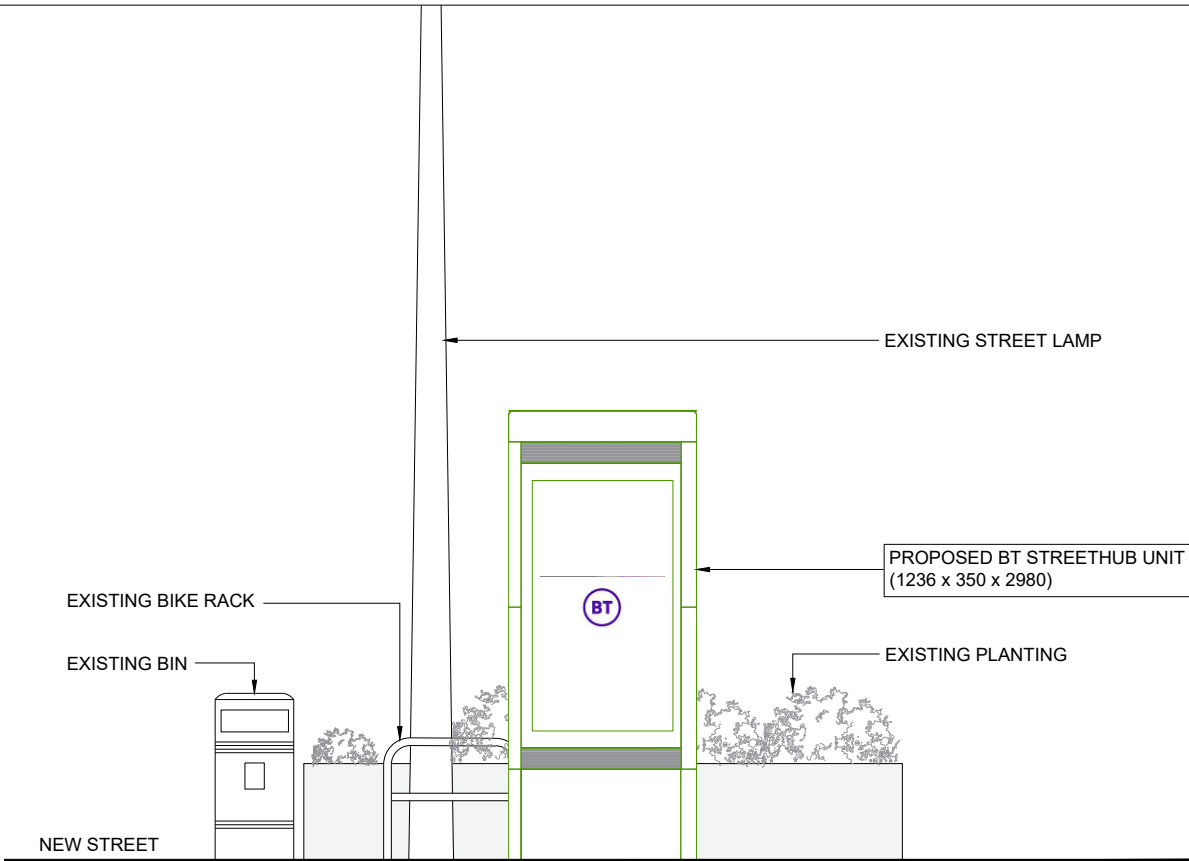

PROPOSED FRONT ELEVATION
SCALE 1:50

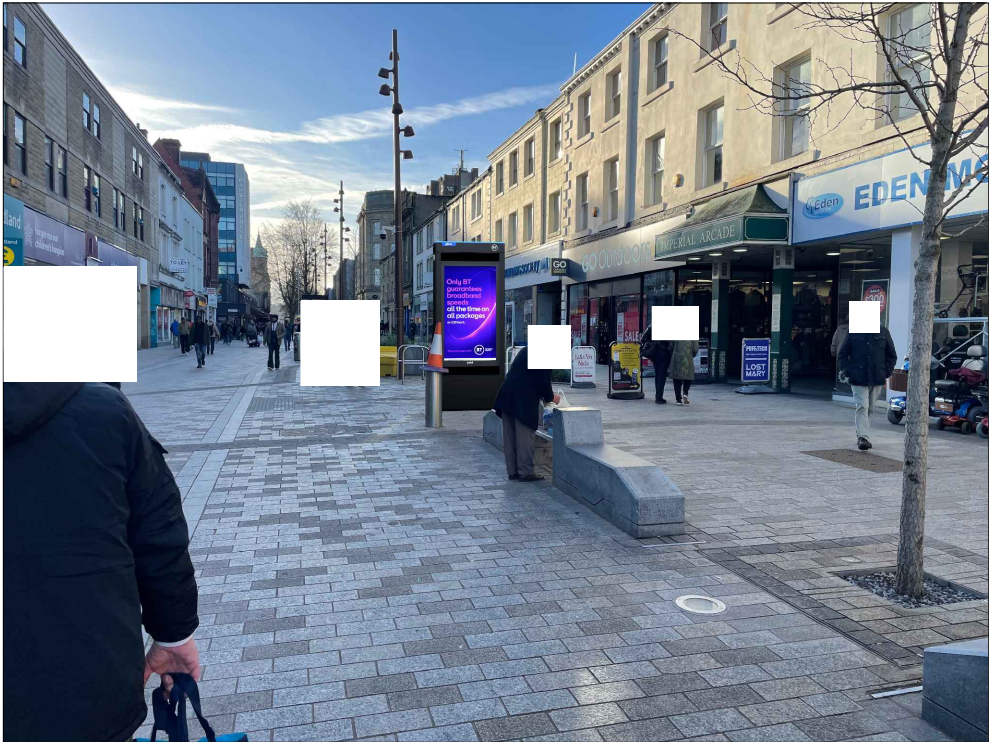

PROPOSED PHOTOMONTAGE
NTS

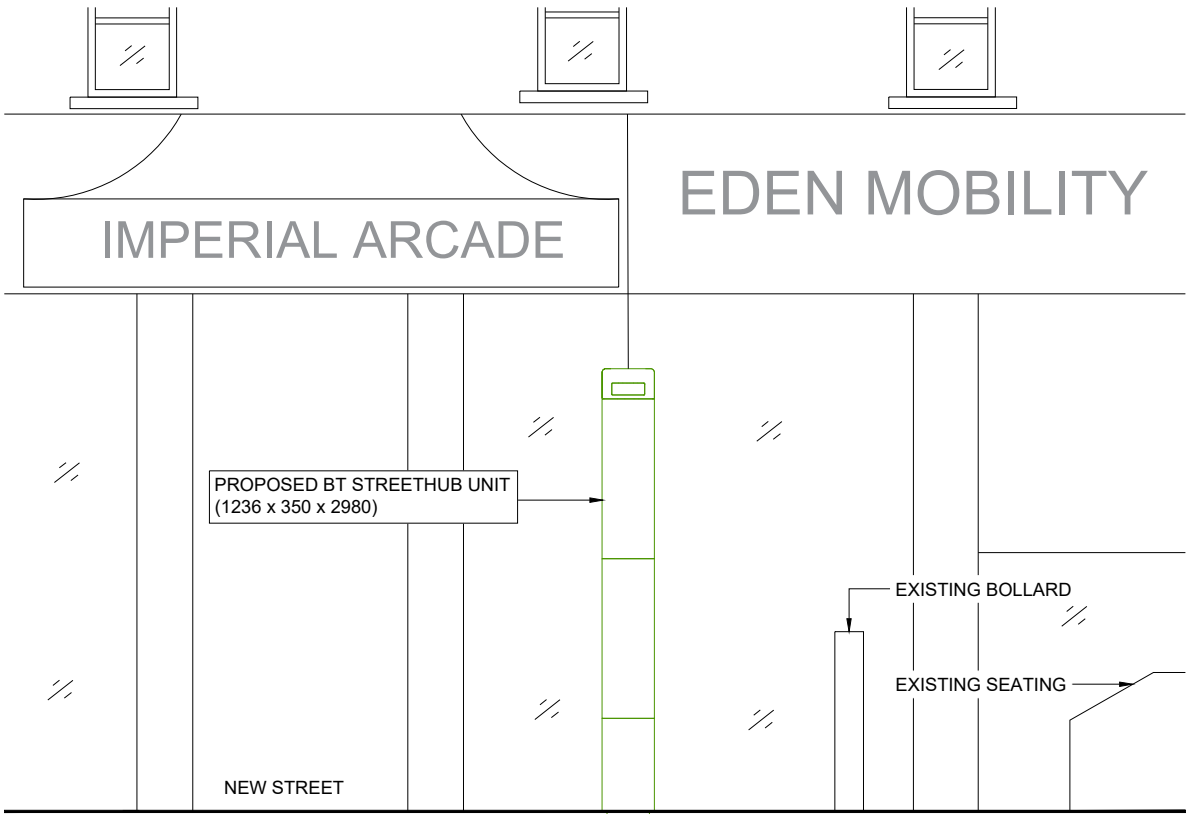

PROPOSED SIDE ELEVATION
SCALE 1:50

GENERAL NOTES	
Use written dimensions only, do not scale from drawing. Use latest revision of all referenced information.	
LAT 53.645150	LONG -1.7830457

A	03/02/2026	New BT Streethub Structure	PTM	ABH
Rev	Date	Description	Drawn	Chkd



Drg Status PLANNING	
Cell No. & Name HUD-05	
Site Name & Address Pavement o/s 42 New Street, Huddersfield, HD1 2BU	
Drawing Title EXISTING AND PROPOSED ELEVATIONS	

Scale	1:50	Date	03/02/2026
Drawn By	PTM	Checked By	ABH
Drawing Number	003	Revision	A