




IF IN ANY DOUBT PLEASE ASK THE ARCHITECT FOR CLARIFICATION.
 DO NOT SCALE FROM DRAWING. ALL DIMENSIONS TO BE CHECKED ON SITE.
 THE COPYRIGHT FOR THESE DRAWINGS REMAINS THE PROPERTY OF THE ARCHITECT. THEY MUST NOT BE REPRODUCED IN ANY WAY WITHOUT THE ARCHITECT'S PRIOR WRITTEN CONSENT.

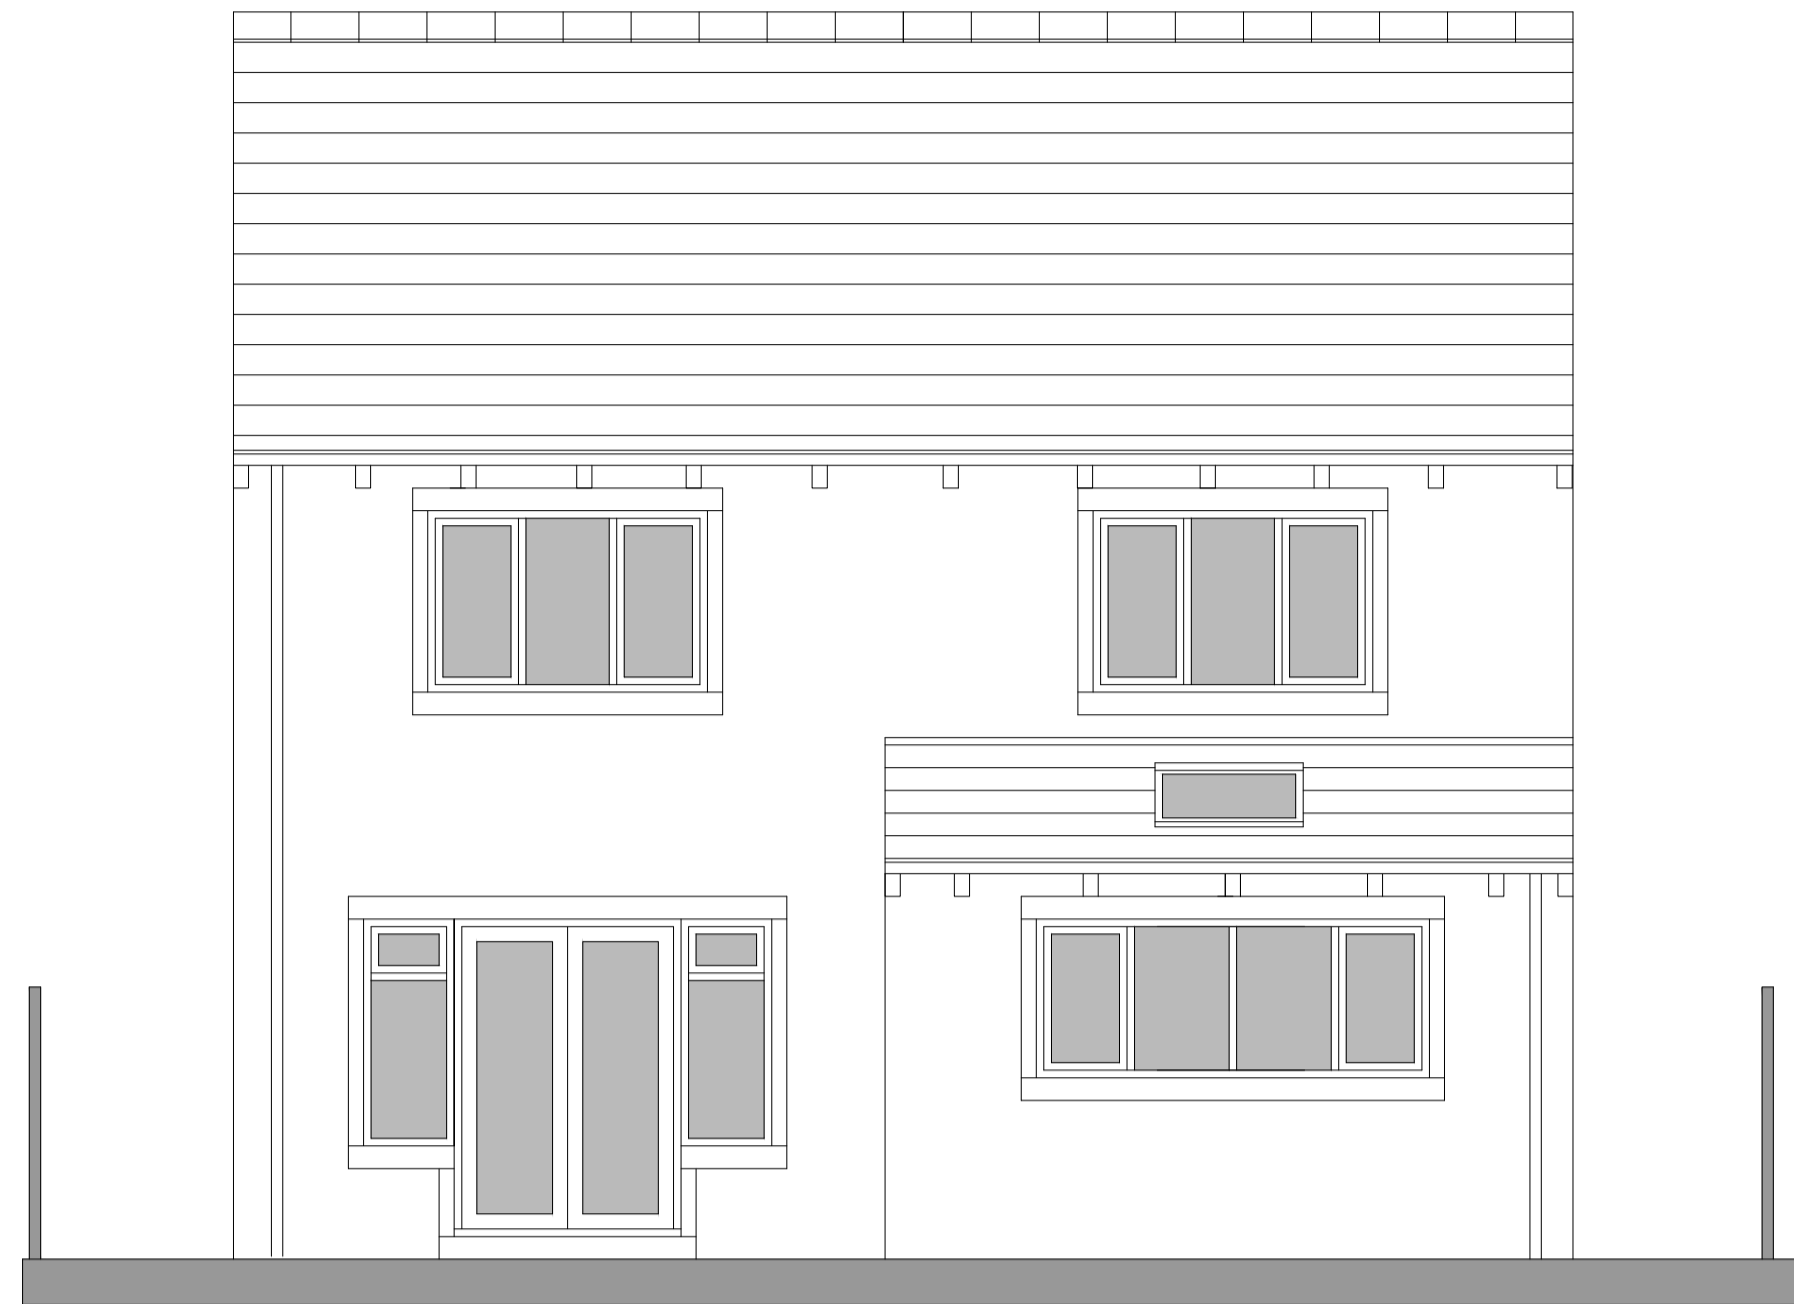


SOUTH ELEVATION

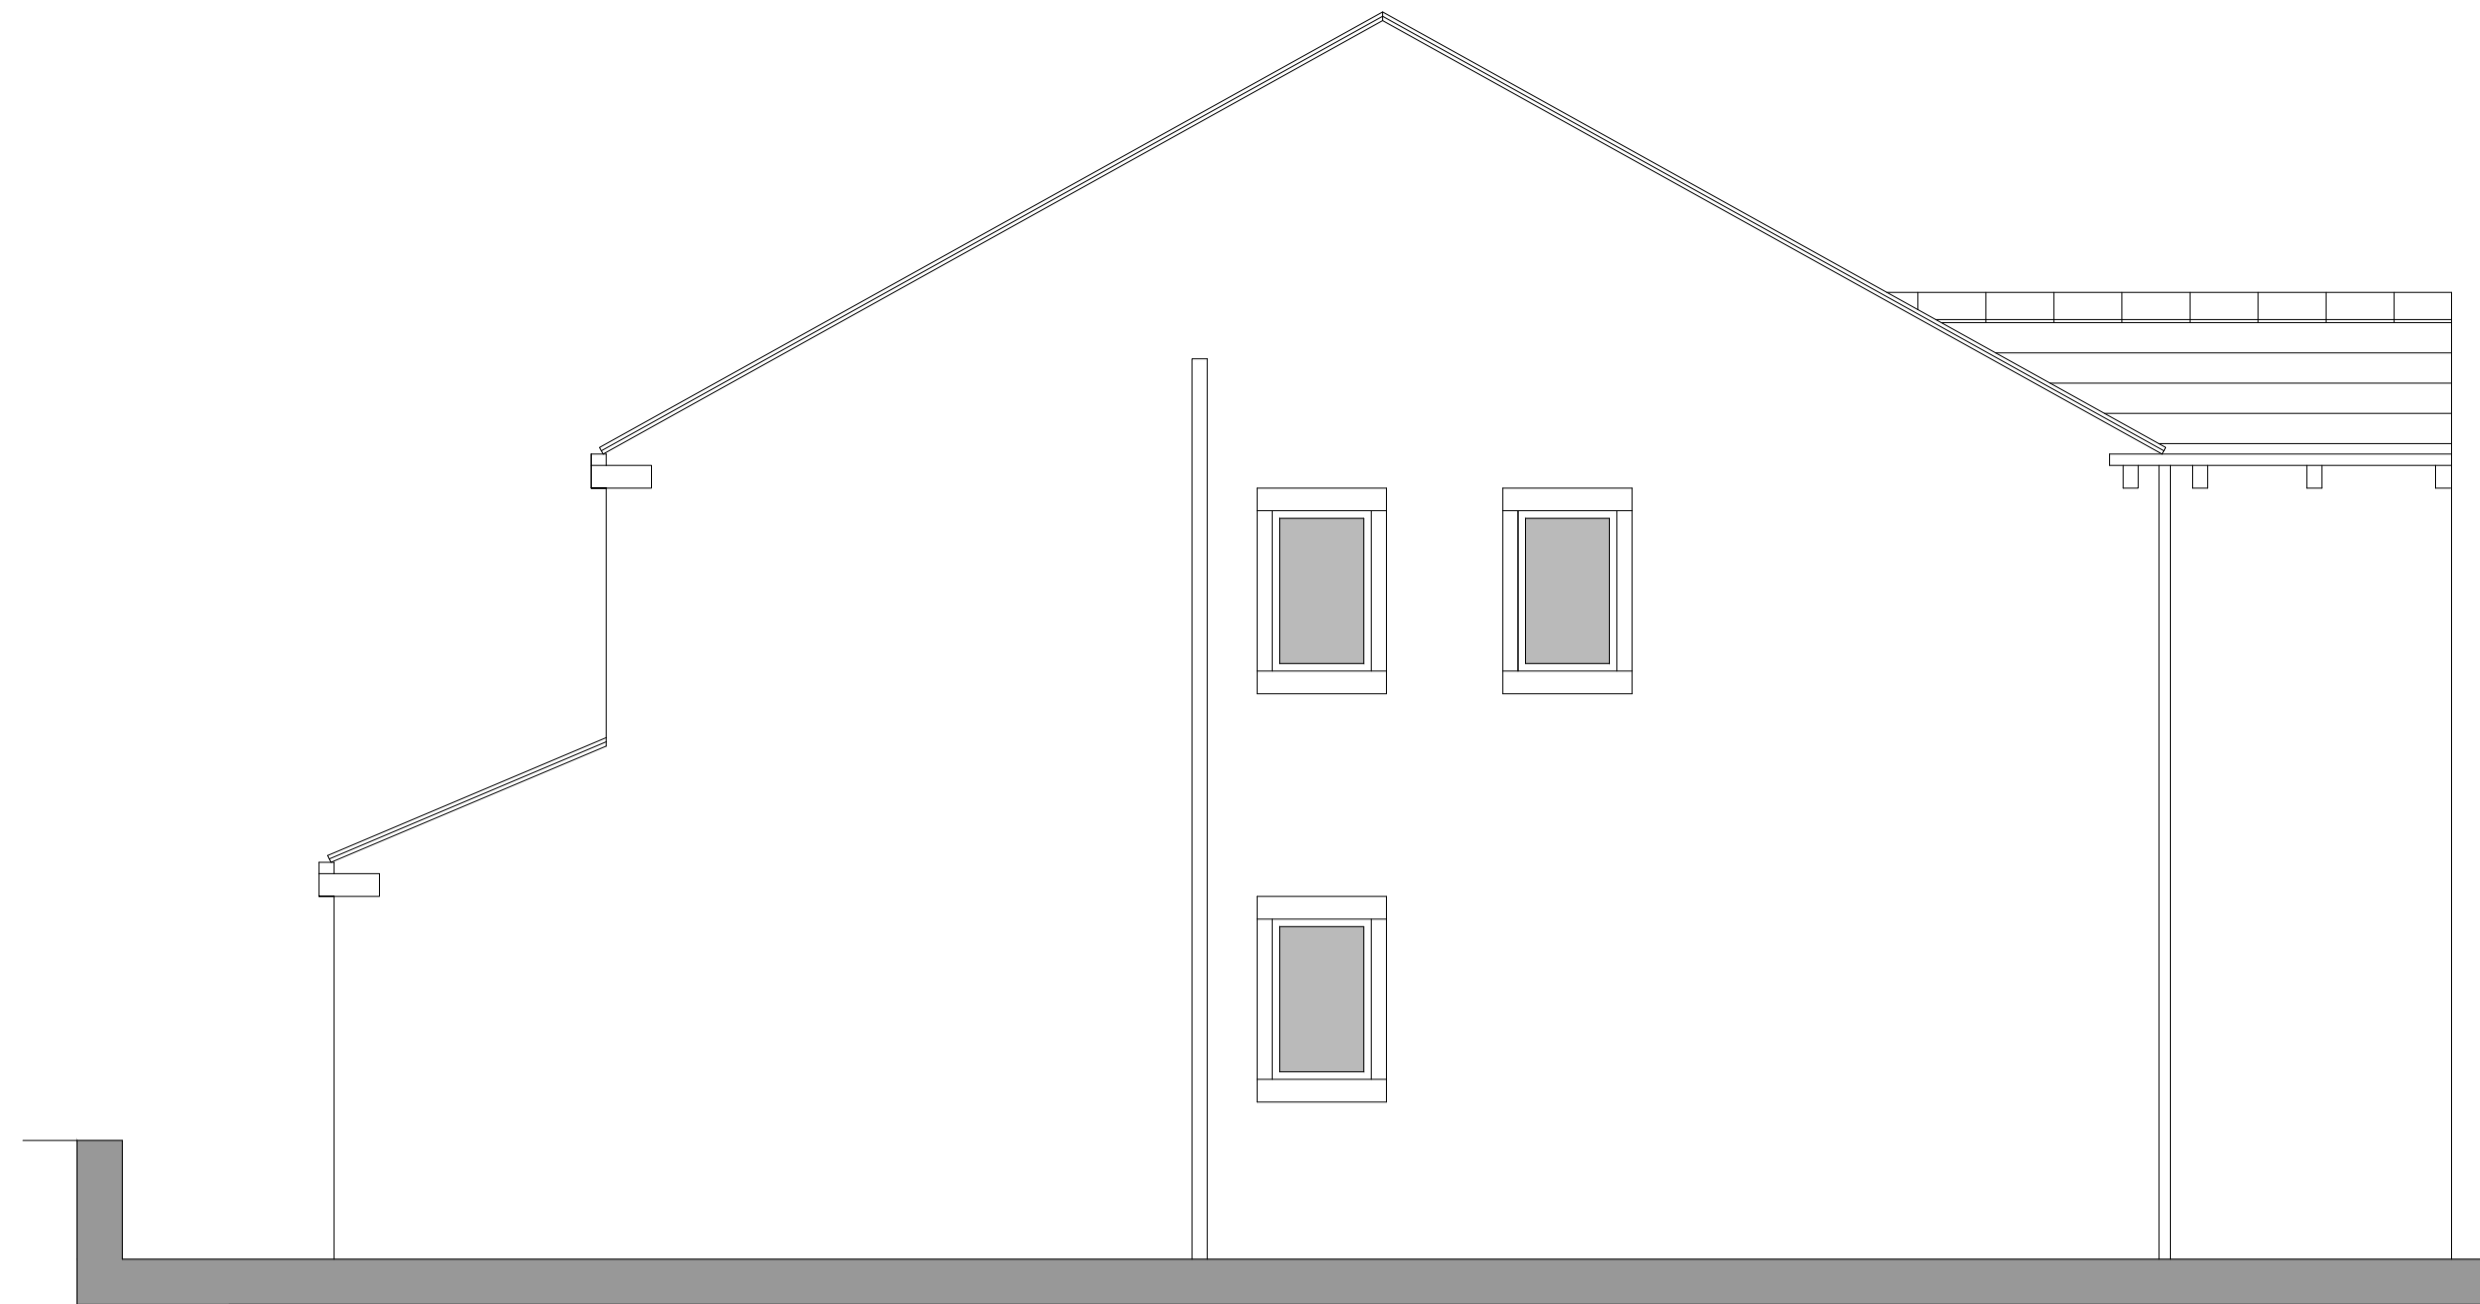


EAST ELEVATION

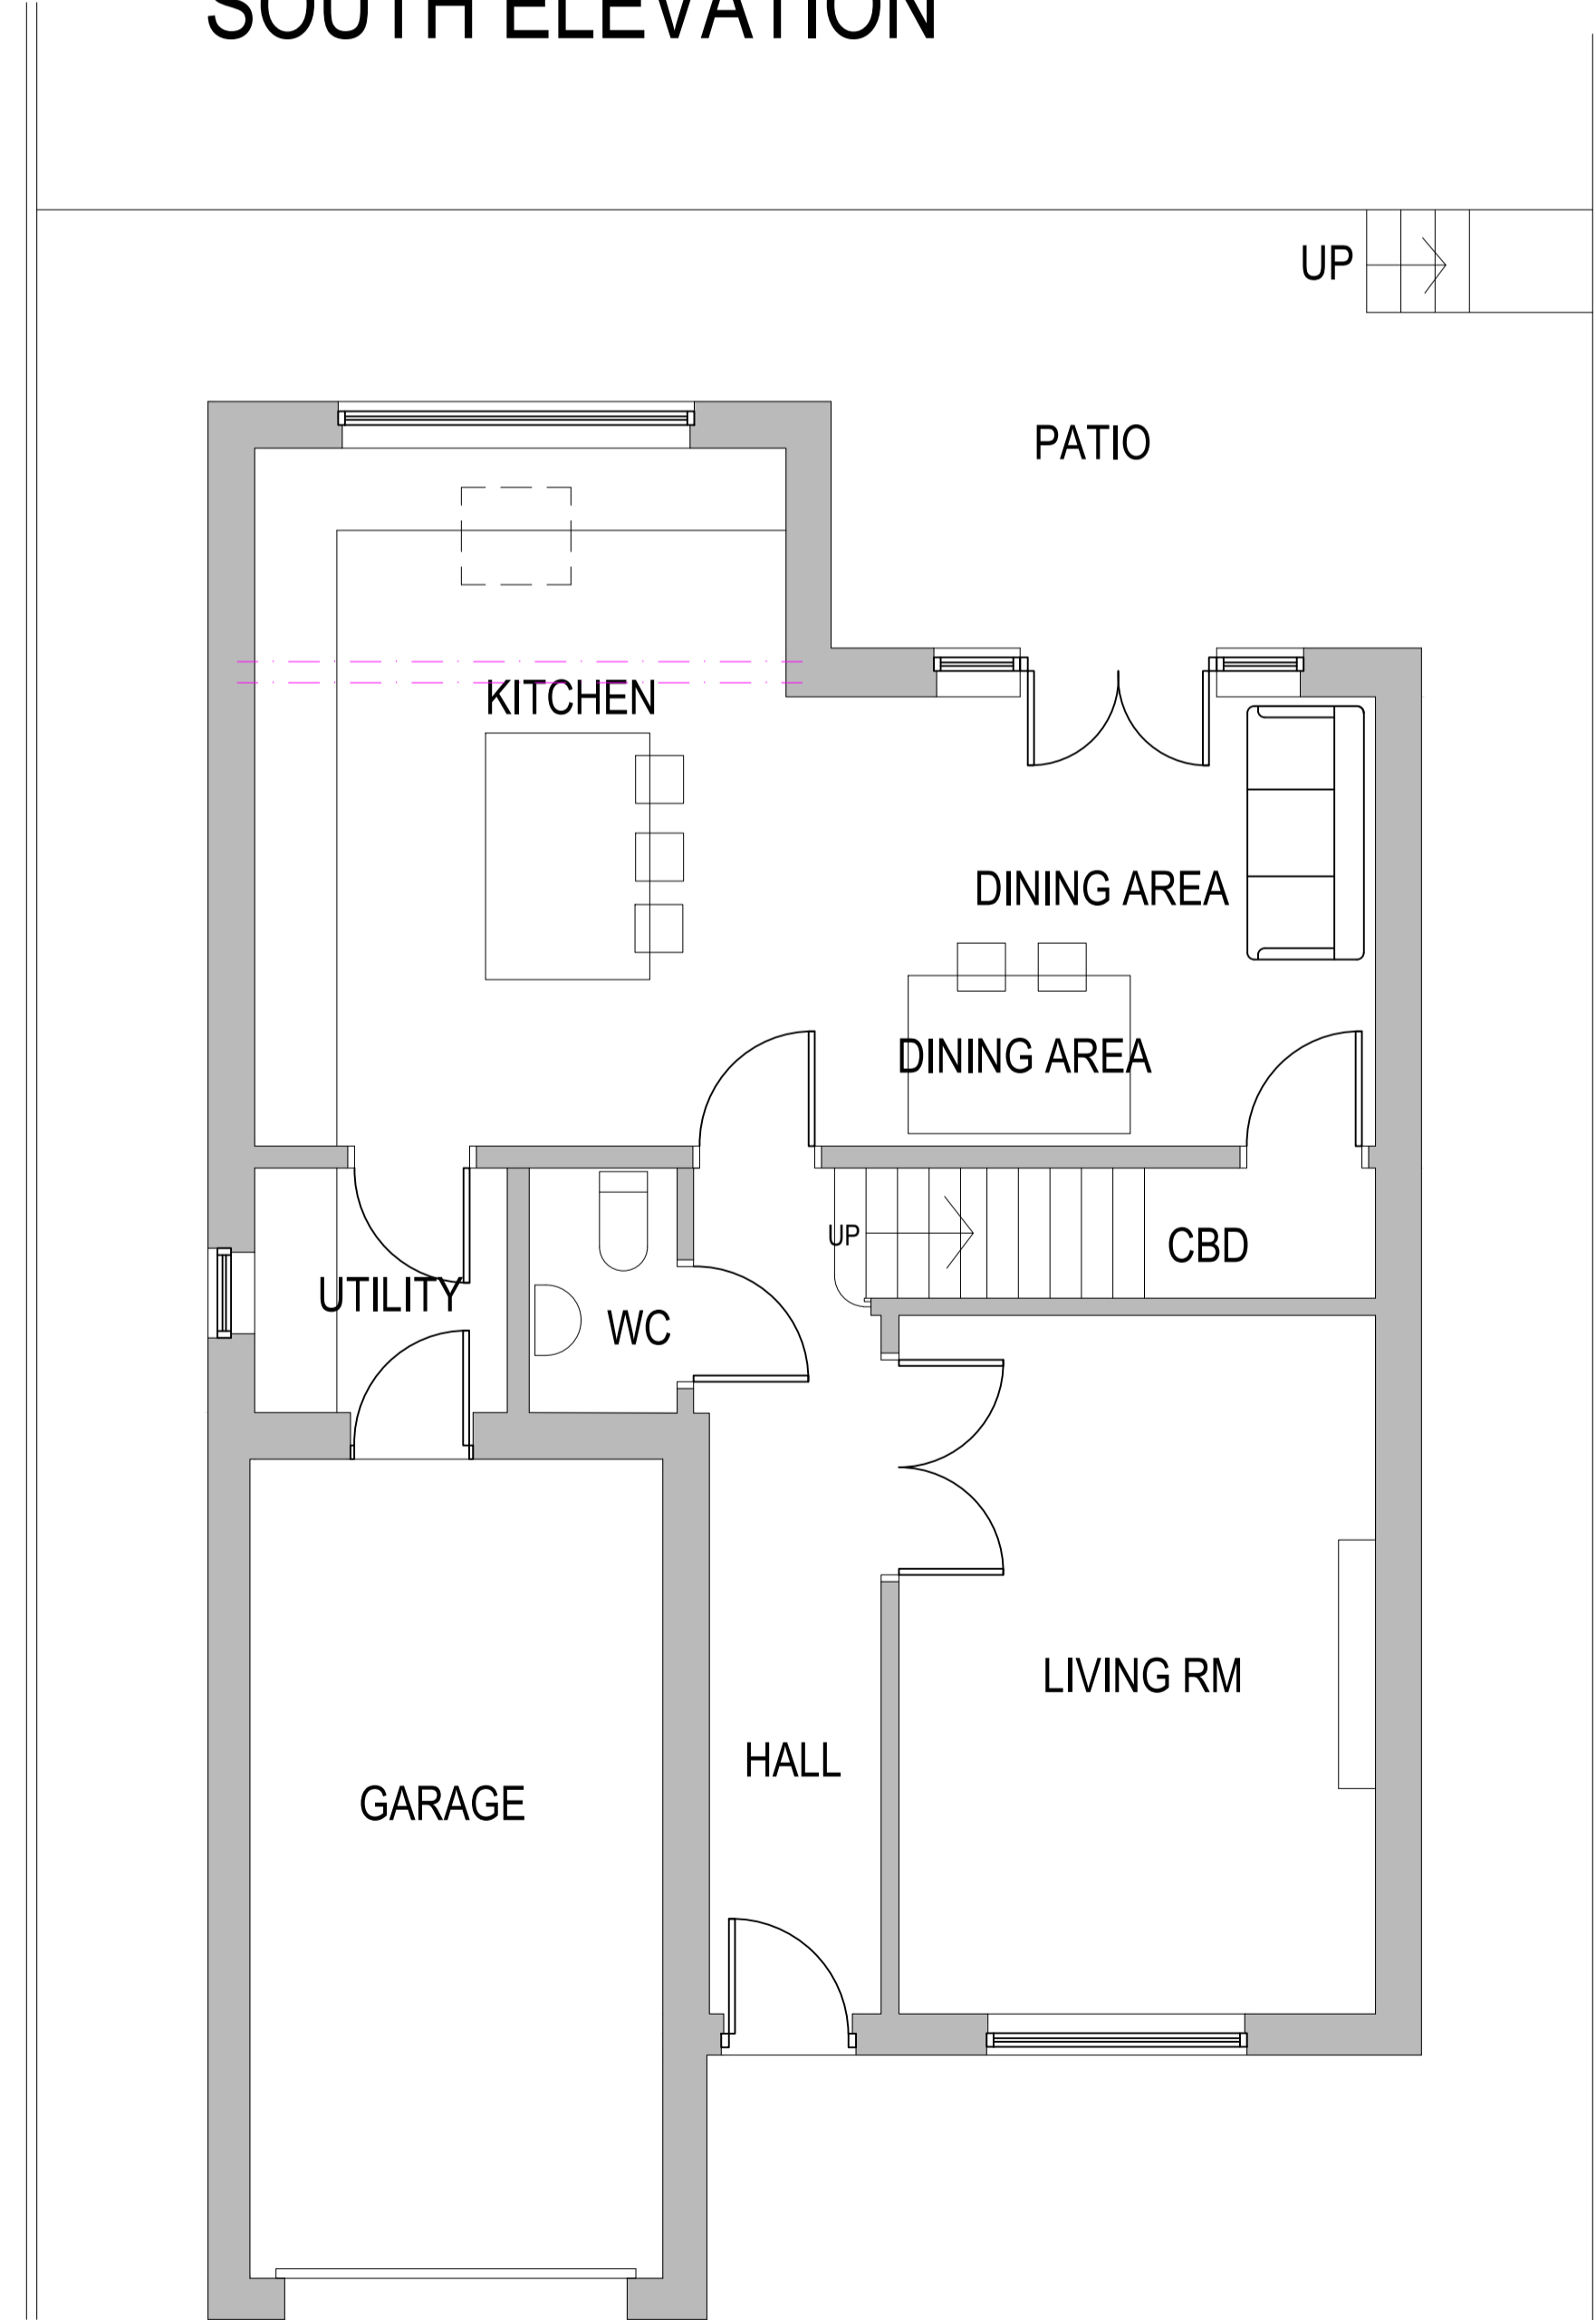

GROUND FLOOR PLAN

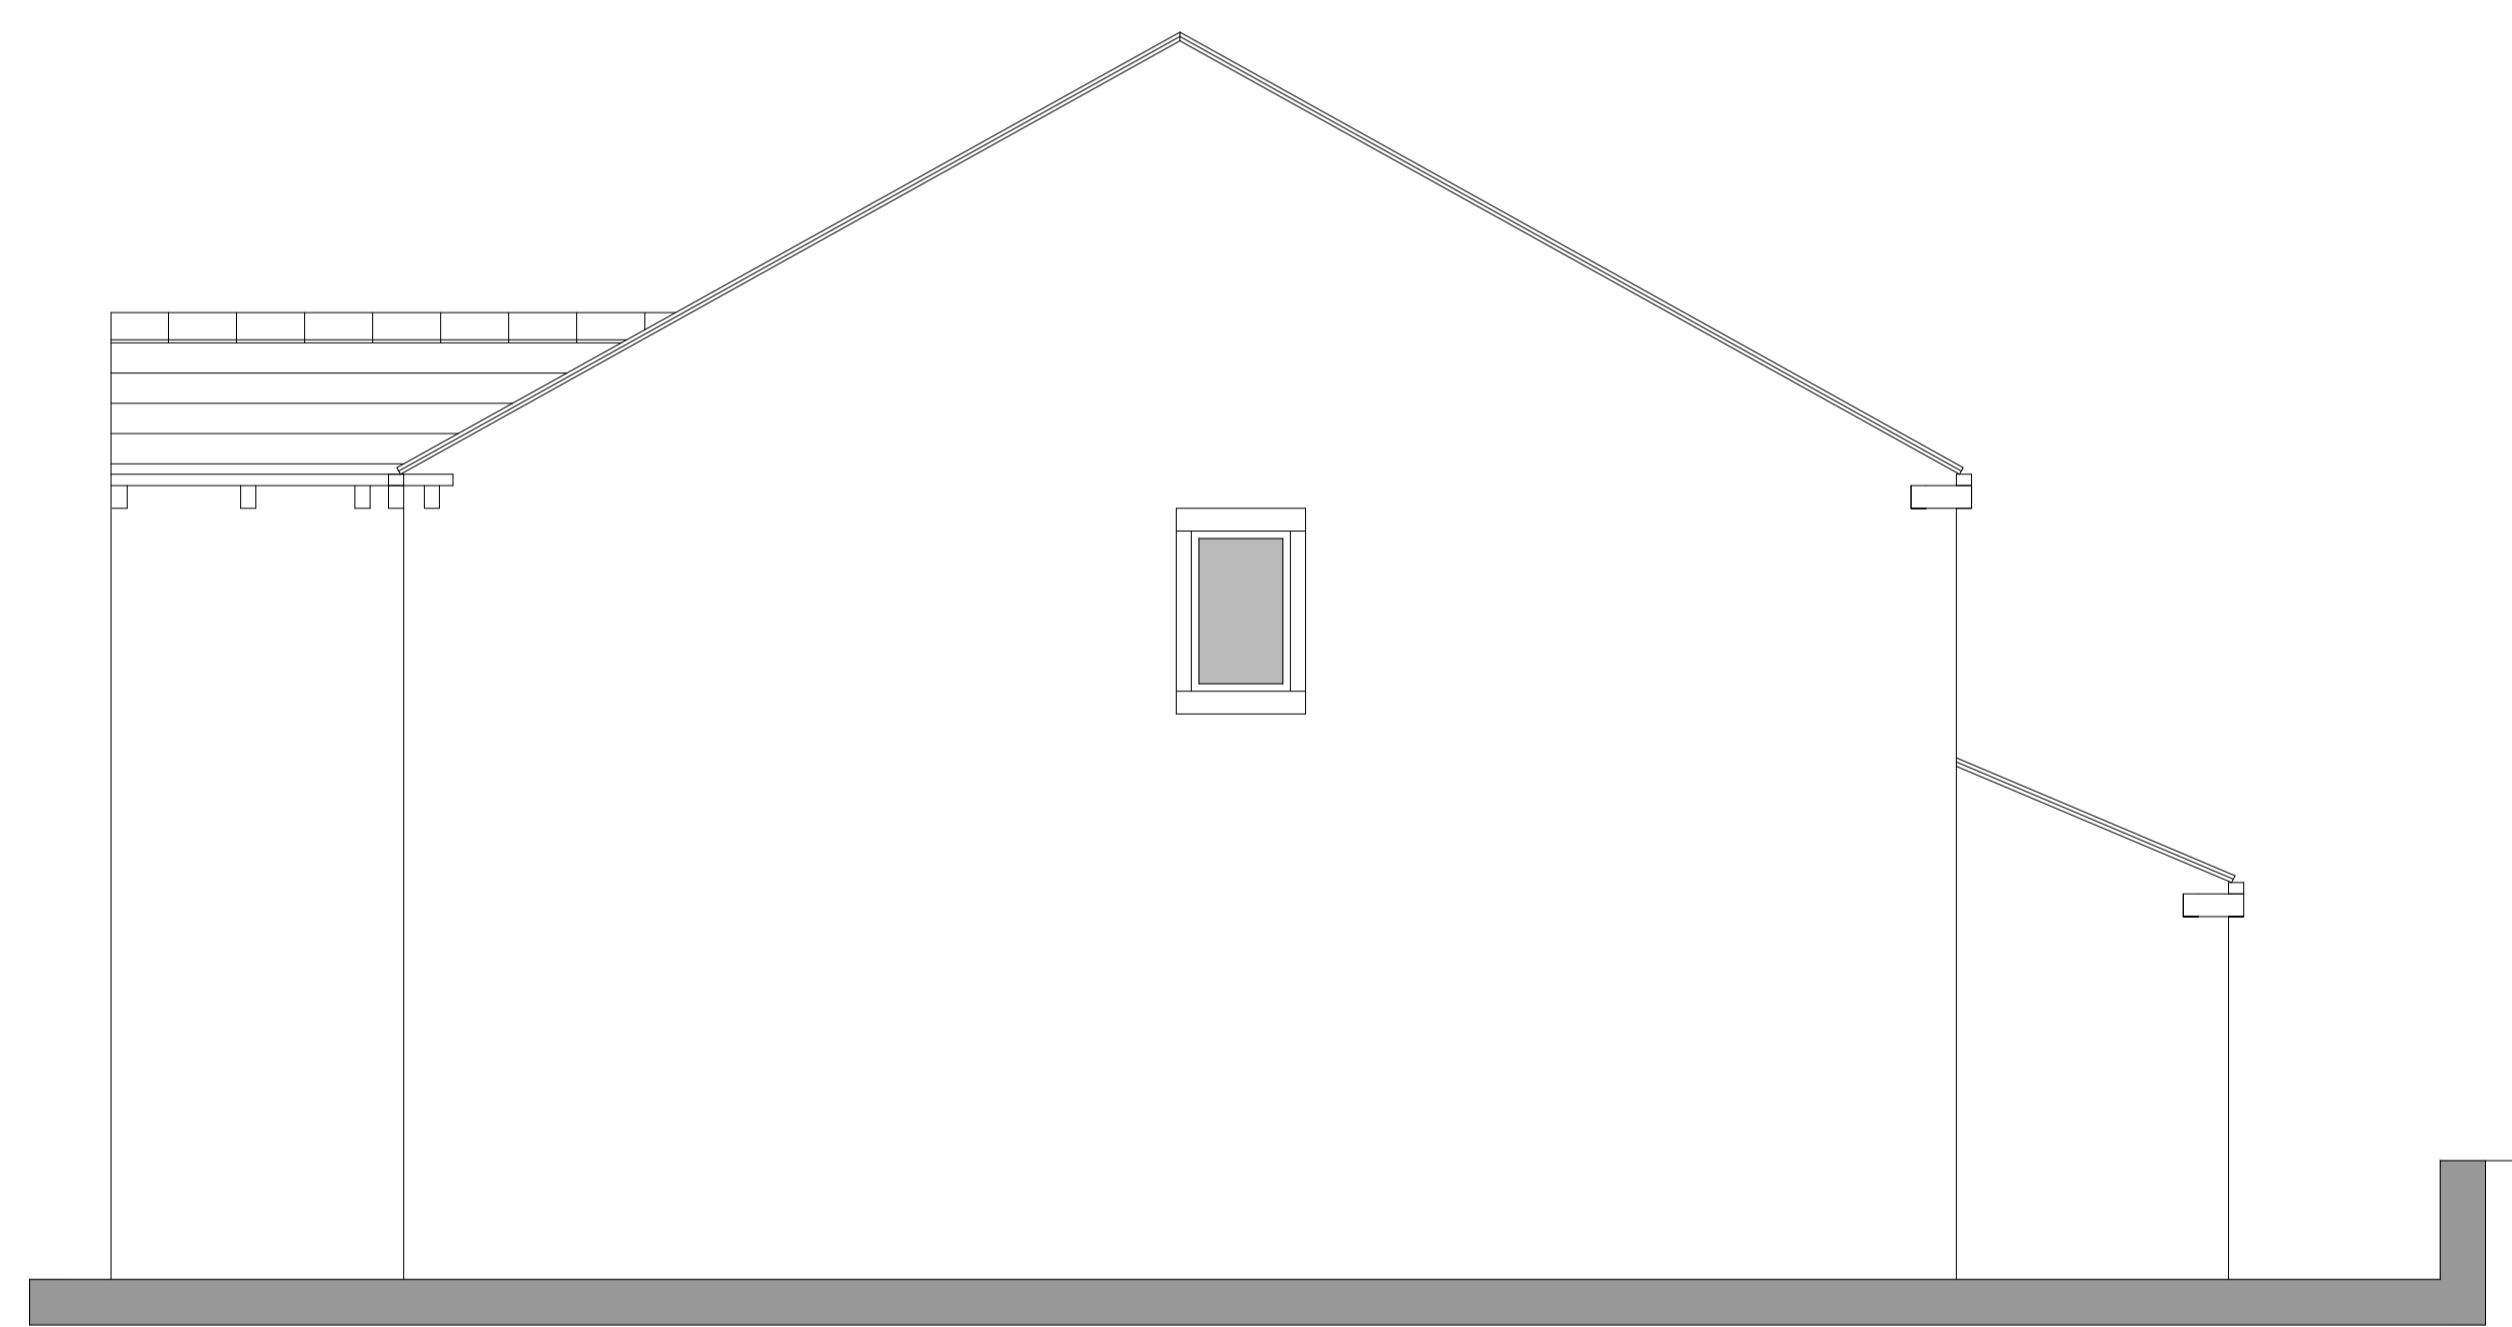

WEST ELEVATION

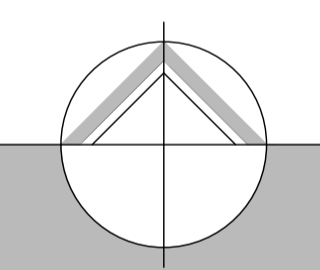

northern design
partnership

Chartered Architects
The Chapel, Millmoor Road,
Meltham, Holmfirth, HD9 5JU

www.northerndesignpartnership.co.uk
Instagram: @northerndesignp
Telephone: (01484) 854848

client	MR R DENTON		
project	PROPOSED REAR EXTENSION 3 MATTHEW LANE MELTHAM HOLMFIRTH HD9 5JS		
drawing	PLANS AND ELEVATIONS AS EXISTING		
revision	notes	date	drawn
1			
scale :	1:50 @ A1	02.26	PB
project no.	drawing no.	revision	
2473	01		