


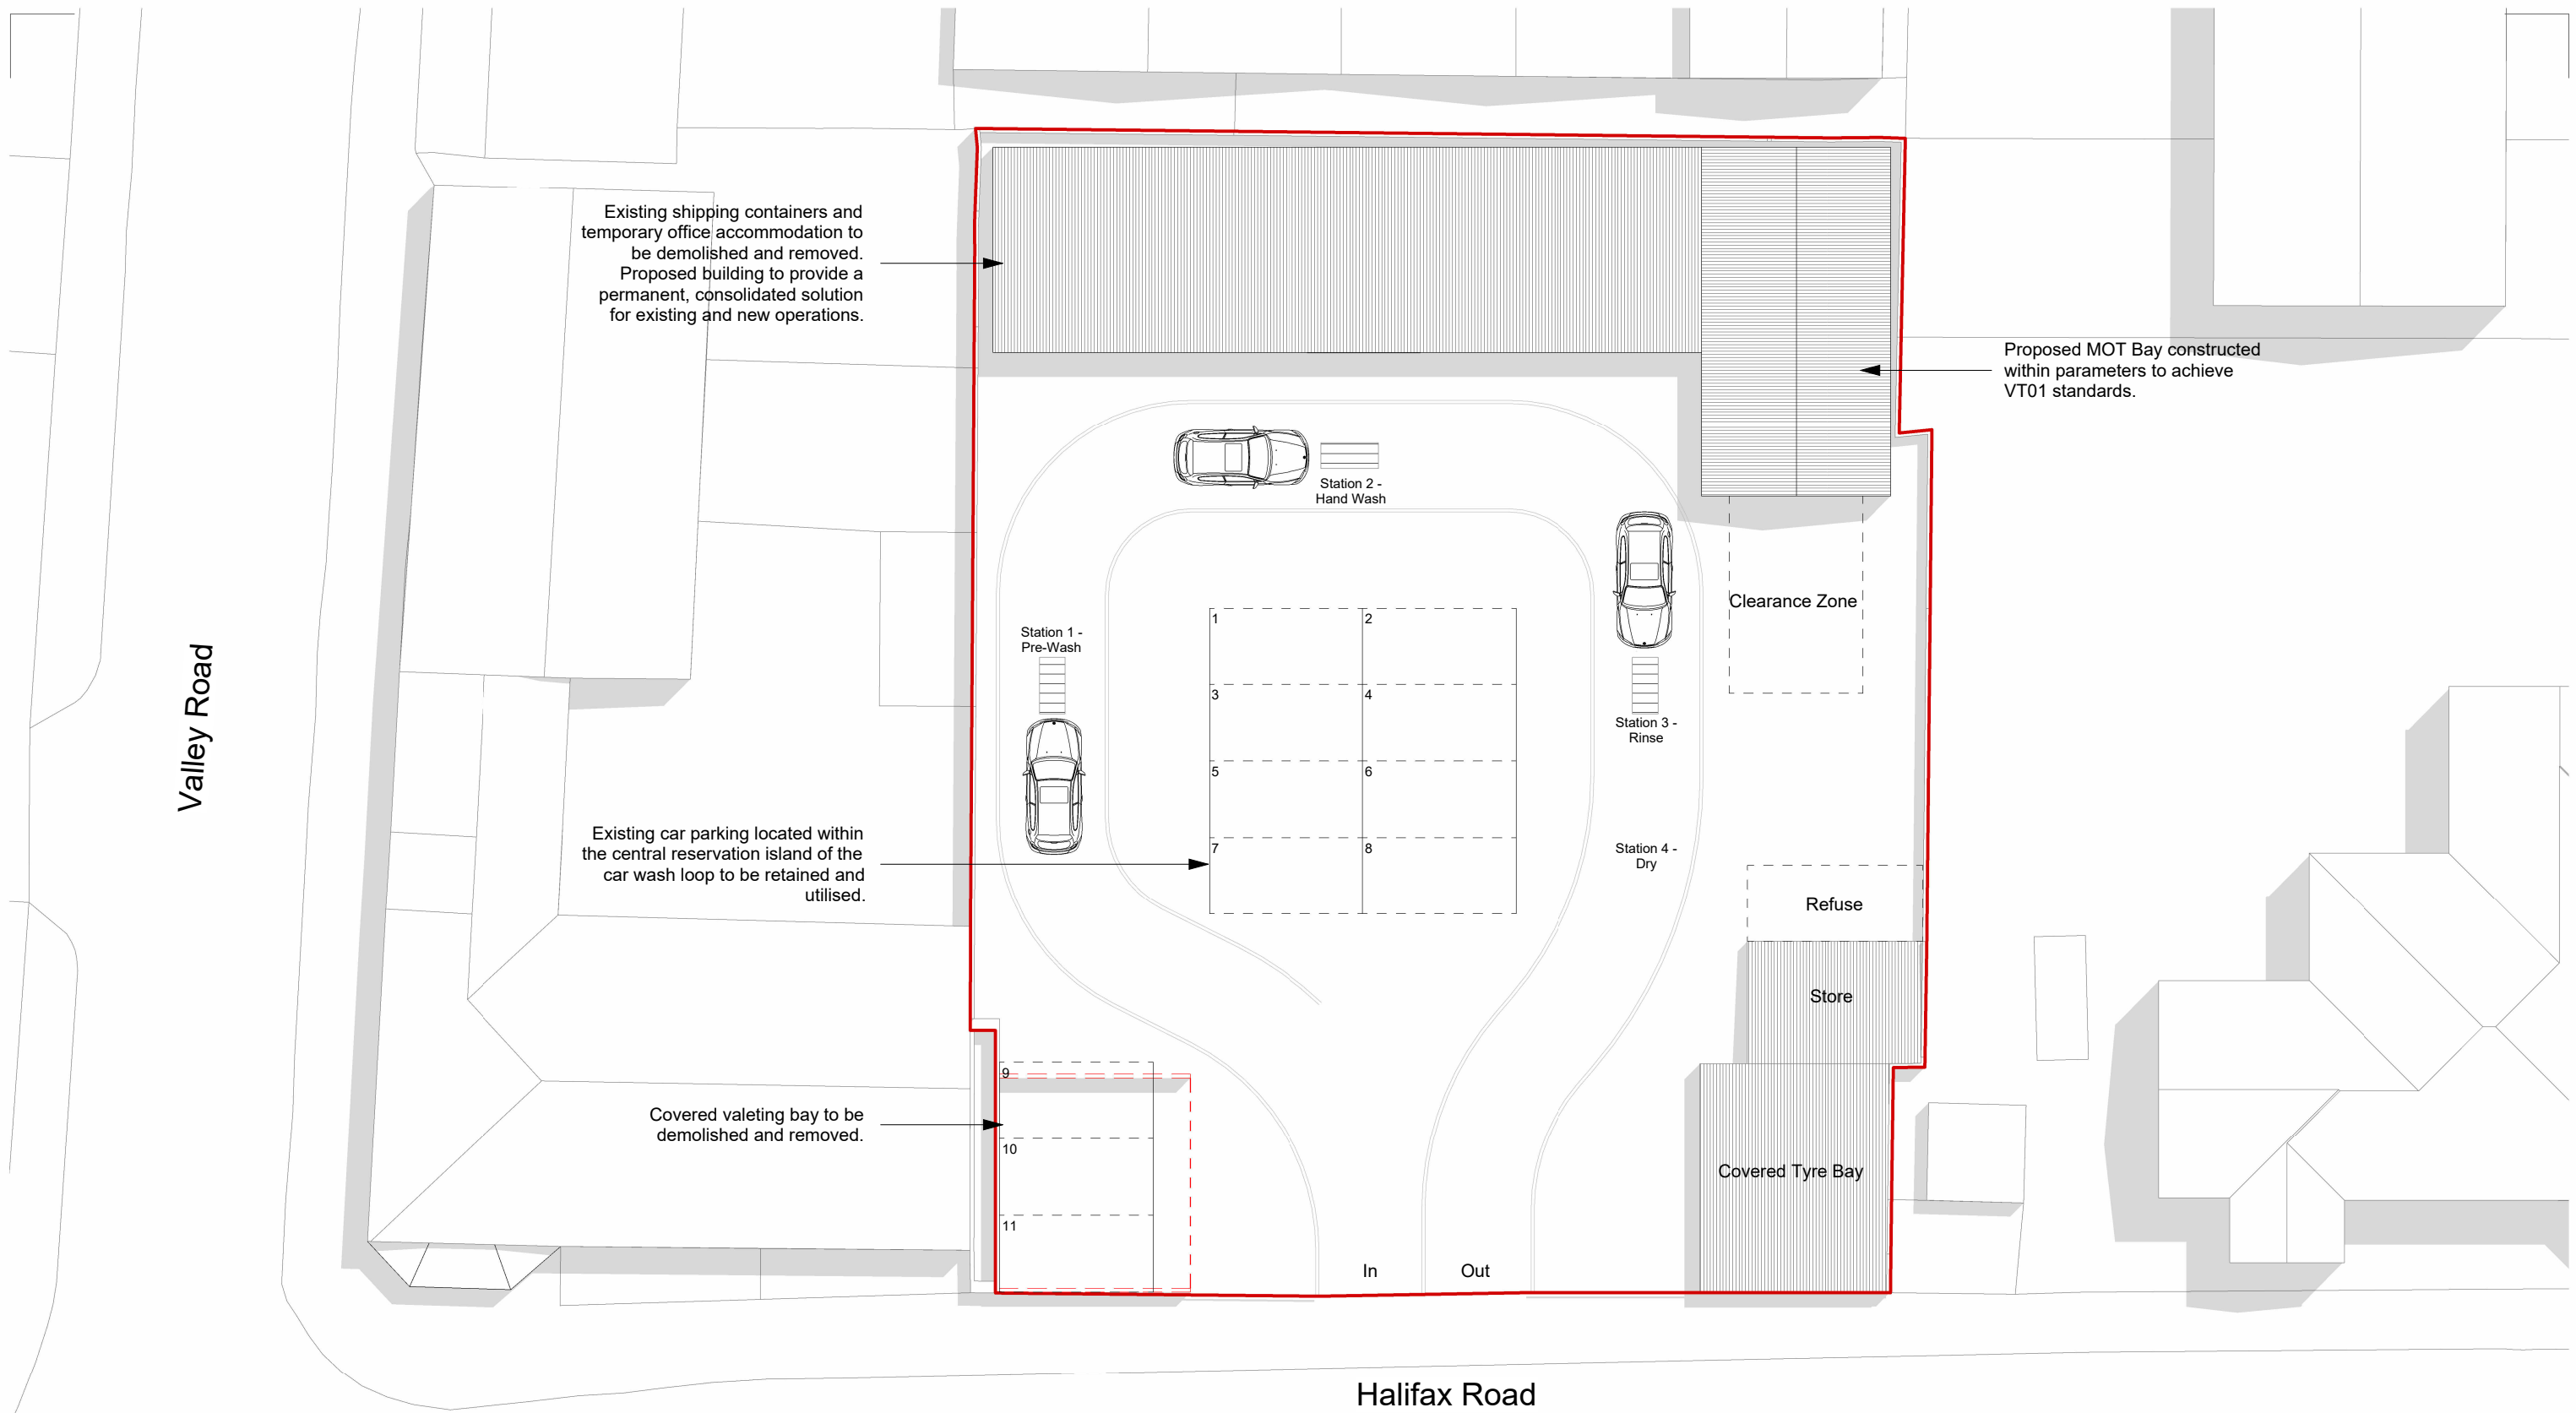

1 00 - Site - Proposed
1 : 200

NORTH

0

1.0

2.0

3.0

4.0

5.0

7.0m

The copyright of this drawing is vested with Novl Studio and must not be copied or reproduced without the consent of the company.

Rev.	Description	Date	Drawn	Chk.

Client
Haseeb Khalid

Project
52 Halifax Road, Liversedge

Drawing Title
Proposed Site Plan

Drawing Status
PLANNING

NOVL

STUDIO

Drawing No.
25-005-PL21

Revision

Drawn
AA

Checked
AA

Paper Size
A3

Scale
1 : 200

Date
00.00.00