


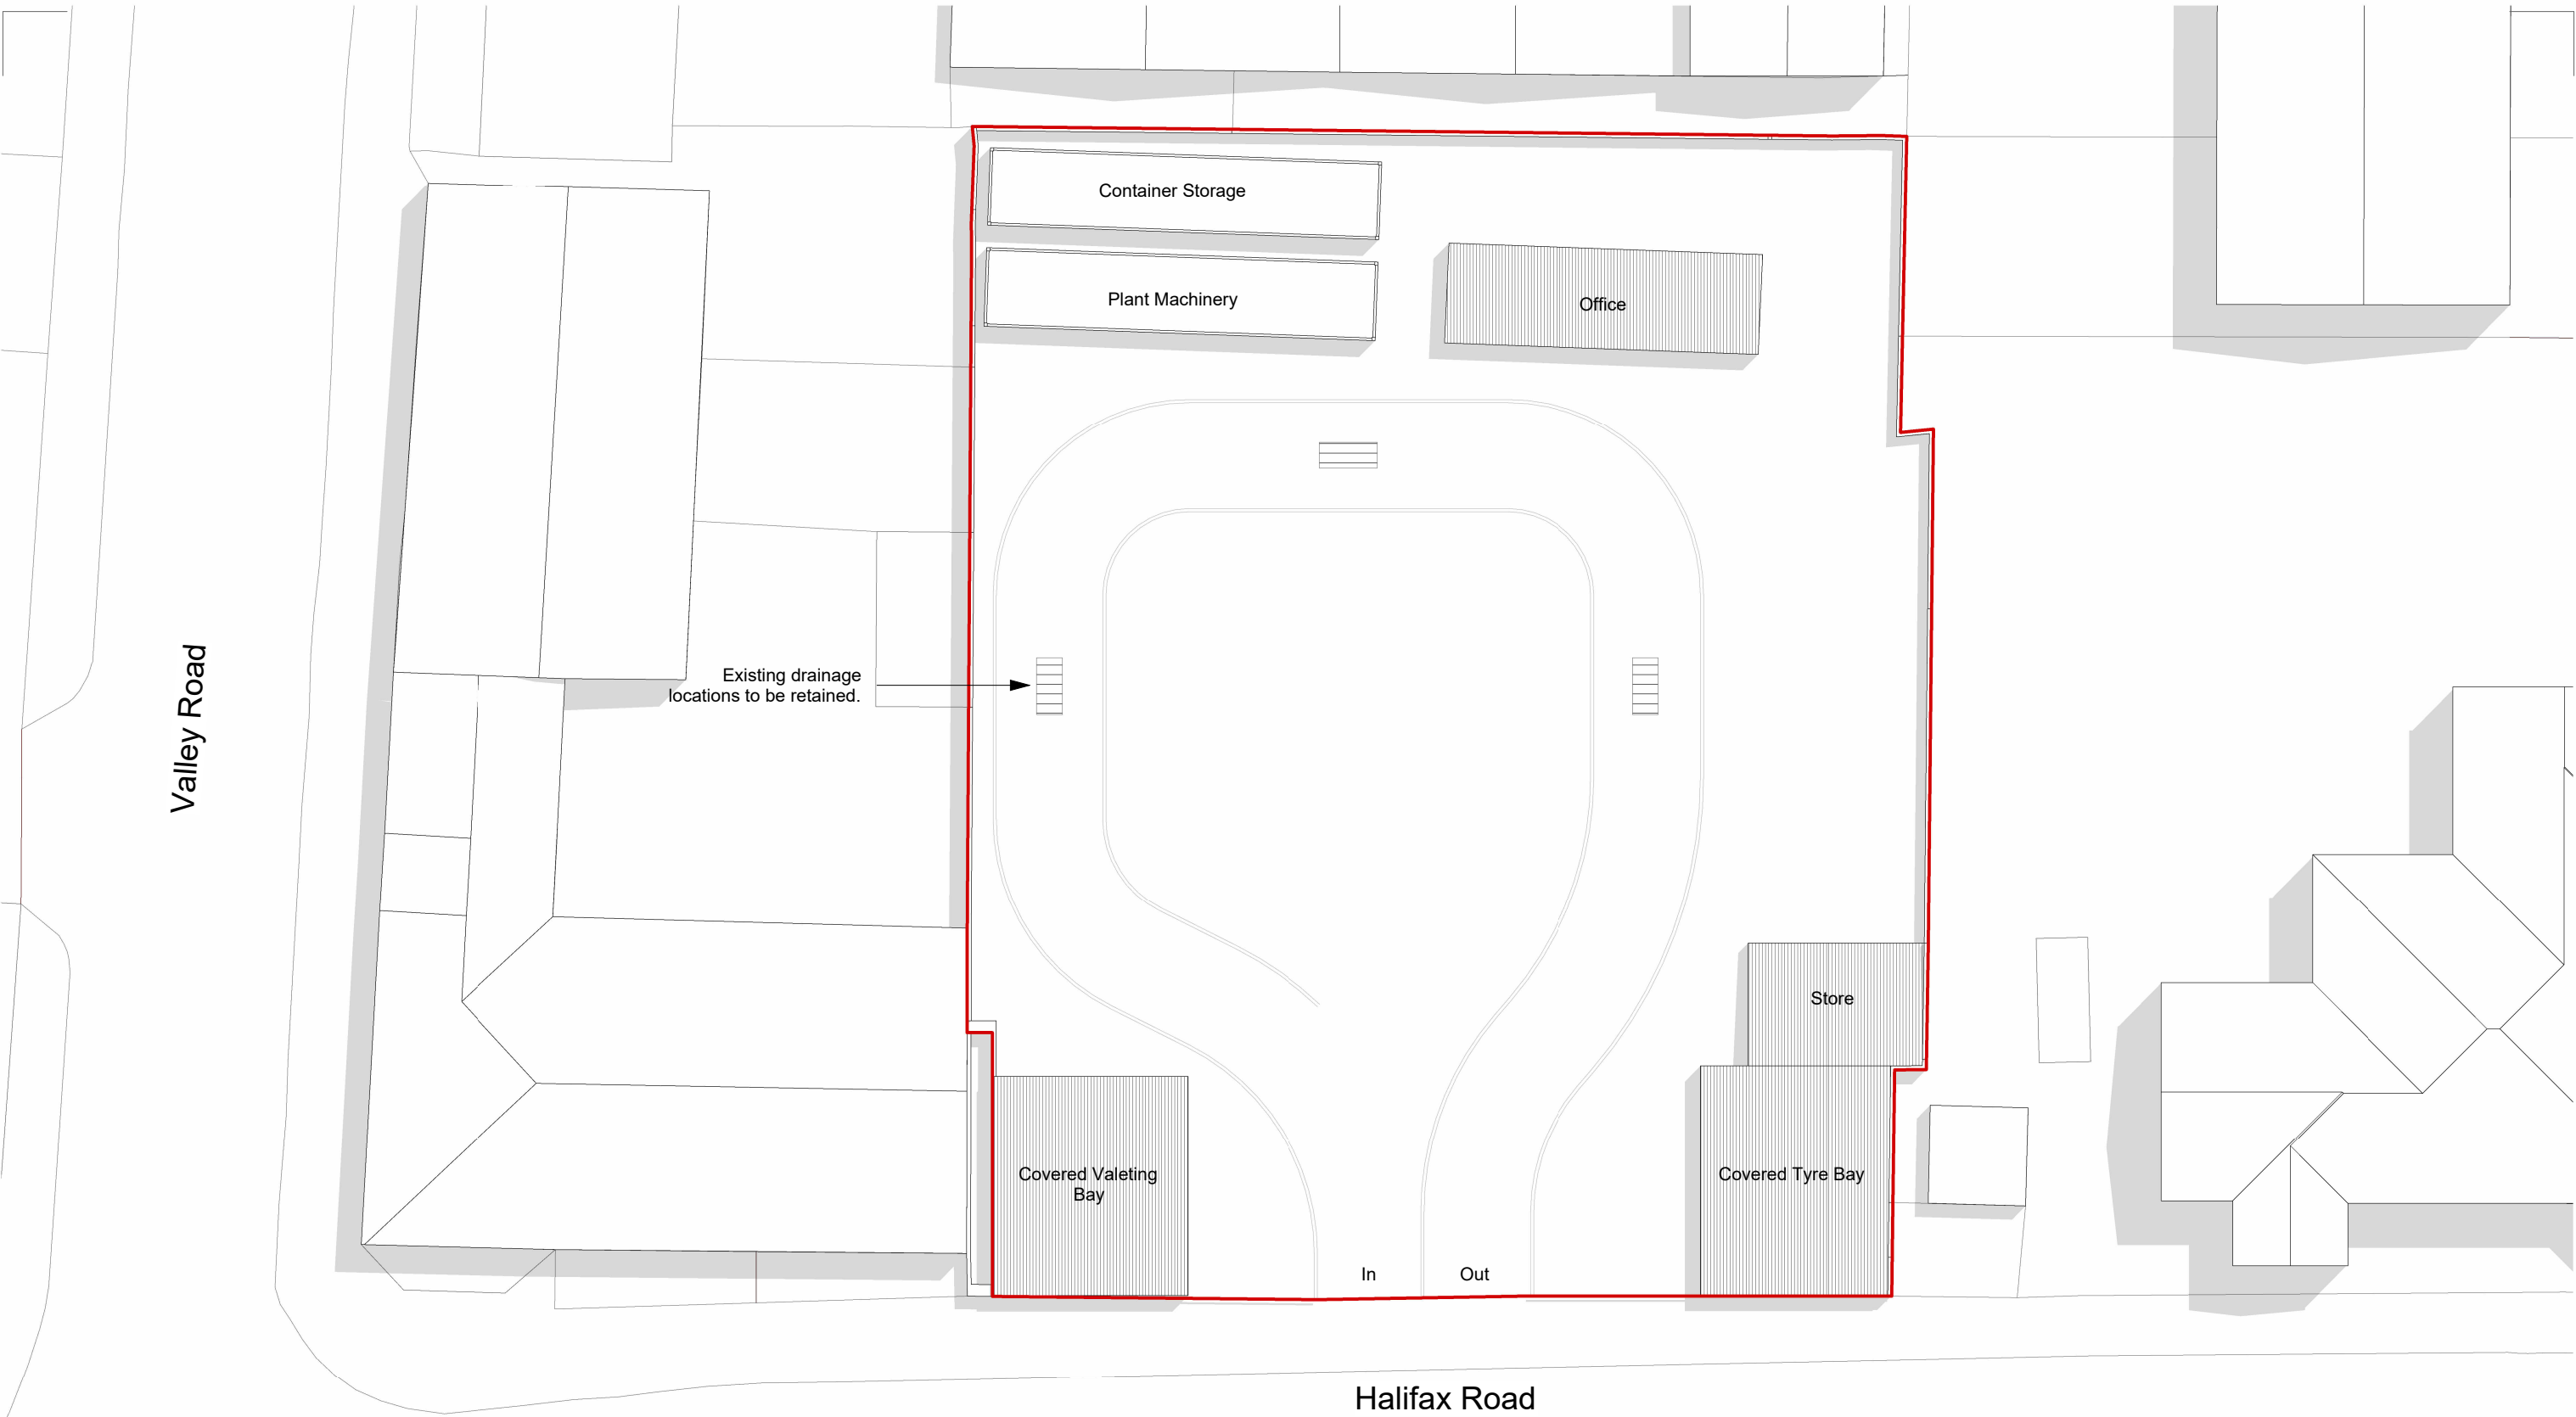

1 00 - Site - Existing
1 : 200

NORTH

0

2.0

4.0

6.0

8.0

10.0

14.0m

The copyright of this drawing is vested with Novl Studio and must not be copied or reproduced without the consent of the company.

Rev.	Description	Date	Drawn	Chk.

Client	Haseeb Khalid
Project	52 Halifax Road, Liversedge
Drawing Title	Existing Site Plan
Drawing Status	PLANNING

NOVL

STUDIO

Drawing No.

25-005-PL02

Revision

Drawn	Checked	Paper Size	Scale	Date
AA	AA	A3	1 : 200	20.01.26