

AL/6493298/EE


AMENDED PLAN

17.9.98


NOTE:
ALL DIMENSIONS ARE TO BE CHECKED ON SITE. DO NOT SCALE FROM THIS DRAWING. WORK TO FIGURES.
DIMENSIONS ONLY.

ANY QUERIES PLEASE CONTACT THE ARCHITECTS.
THIS DRAWING IS COPYRIGHT OF CONDY AND LOFTHOUSE LTD. AND MAY NOT BE REPRODUCED IN ANY WAY WITHOUT THEIR SPECIFIC PERMISSION.

ALL LEVELS RELATE TO LOCAL DATUM
TBM - FLOOR LEVEL - VALUE 100.00
ORIENTATION TO A LOCAL GRID

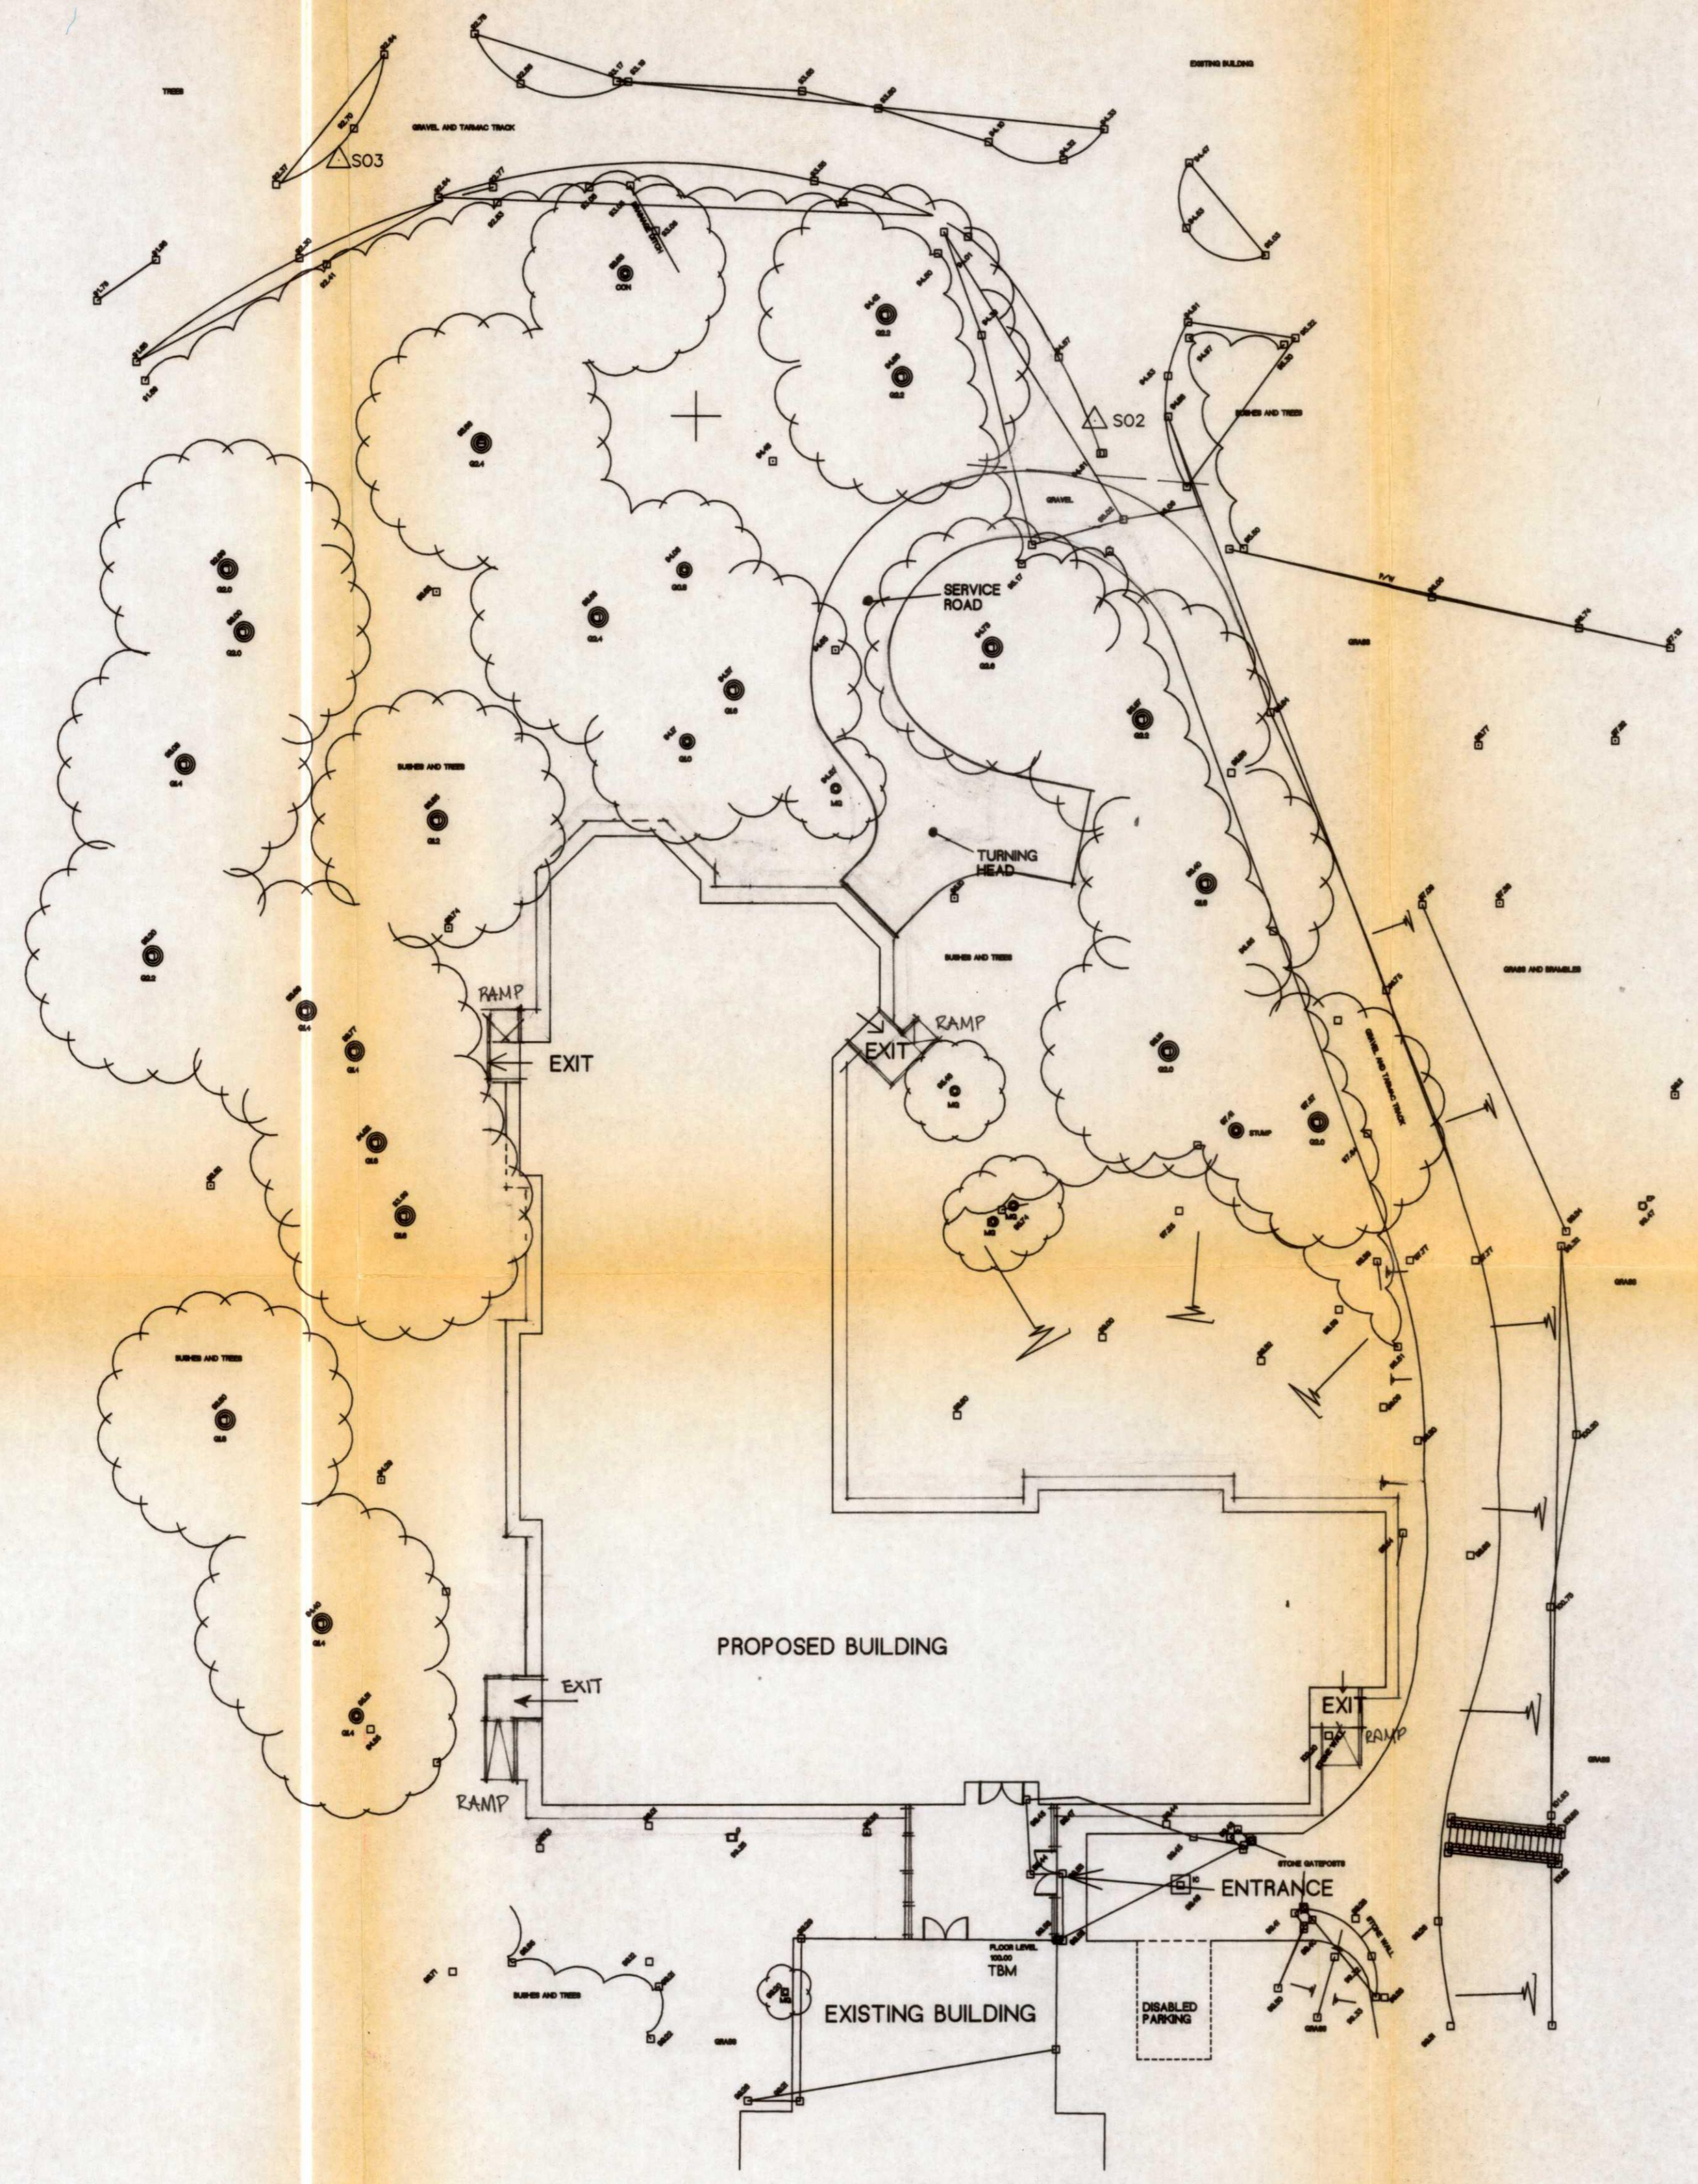

SITE PLAN - 1:200

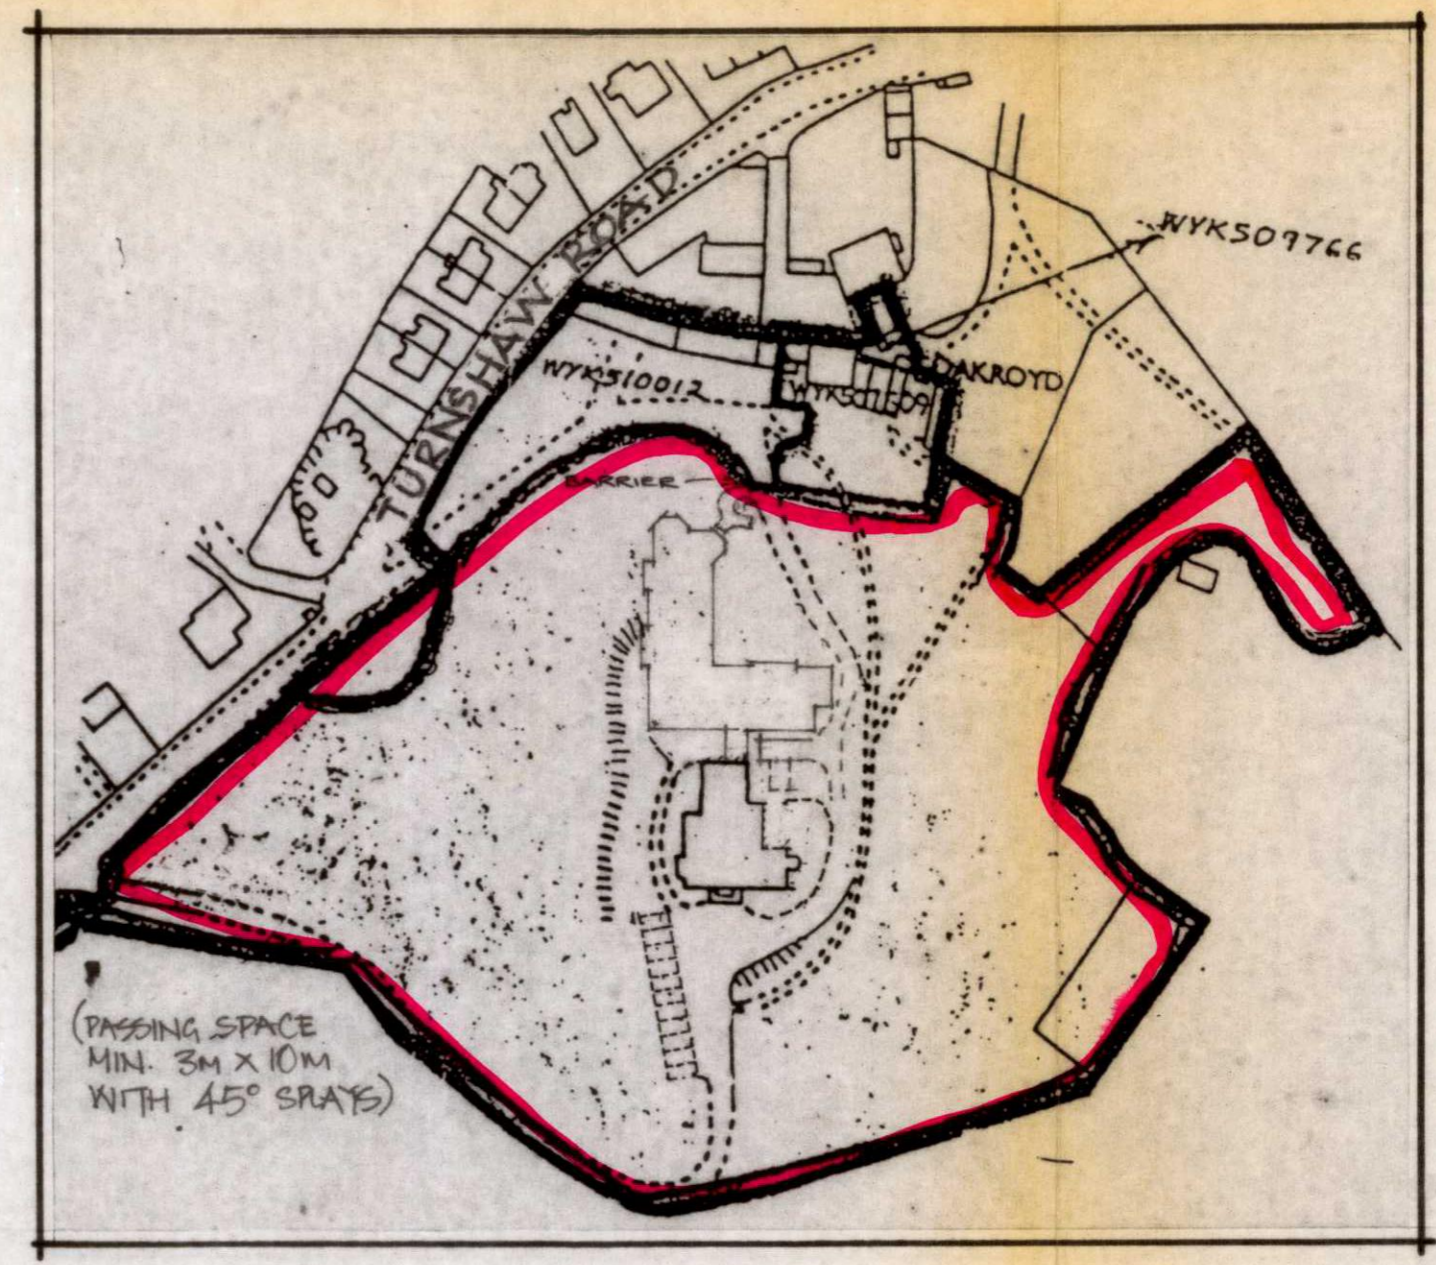

SITE LOCATION PLAN - 1:1250

REV. DATE	DESCRIPTION	BY
A	ROAD BARRIER MOVED SERVICE RD. AMENDED	RN
PRELIMINARY		
FOR PURPOSES ONLY		
CONSTRUCTION USE		
FOR APPROVAL		

CONDY &
LOFTHOUSE
ARCHITECTS

3 MANCHESTER ROAD, SOUTHPORT, PR9 9EP.
TEL: 01704 543007 FAX: 01704 531315
E-MAIL: CondyLofthouse@onynet.co.uk

CLIENT			
MR M. CREEGAN			
PROJECT			
Proposed 40 Bed Nursing Home Kirkburton			
DRAWING TITLE			
PROPOSED SITE PLAN			
SCALE	DRAWN BY	CHECKED BY	DATE
1:200	AFL	RN	JUN 98
DRAWING NO.	REV.		
1998025/S001	A		