


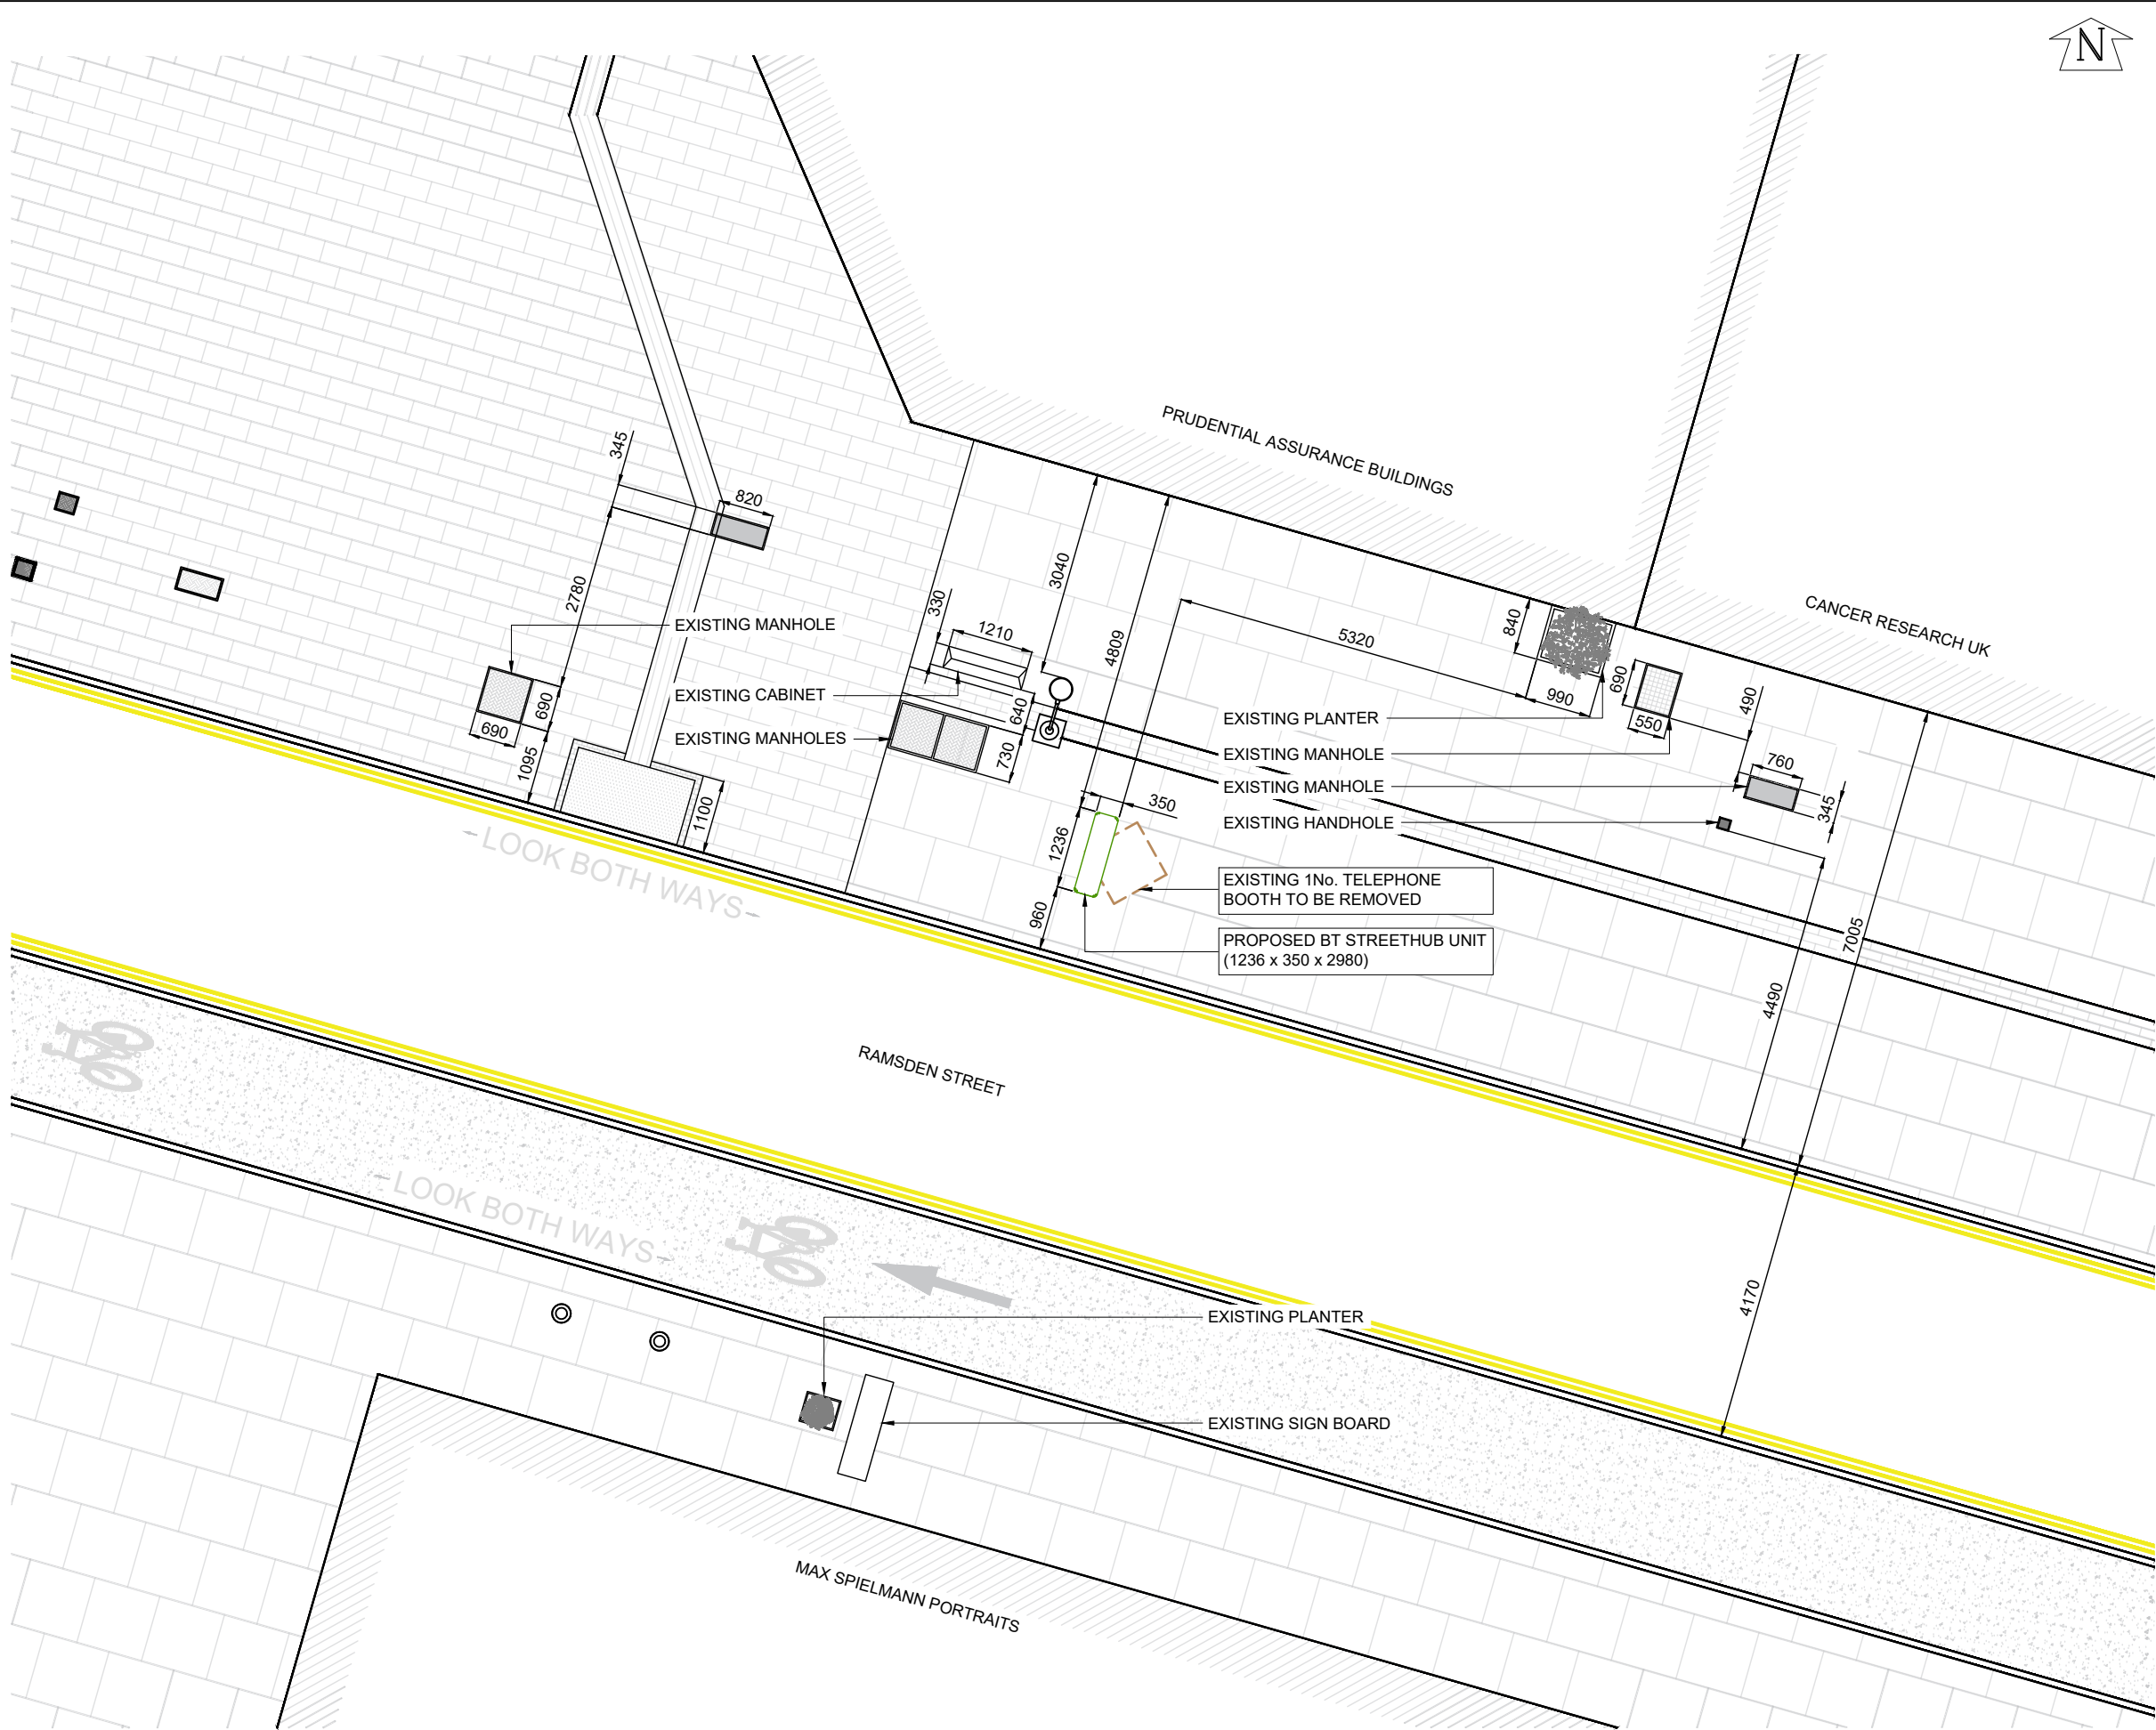

GENERAL NOTES

Use written dimensions only, do not scale from drawing. Use latest revision of all referenced information.

LAT 53.644466 LONG -1.783071

A	23/02/2026	New BT Streethub Structure	PTM	ABH
Rev	Date	Description	Drawn	Chkd



Drg Status
PLANNING

Cell No. & Name

HUD-09

Site Name & Address


Pavement o/s Utilita, Ramsden Street, Huddersfield, HD1 2BQ

Drawing Title
PROPOSED SITE PLAN

Scale 1:100 Date 23/02/2026

Drawn By PTM Checked By ABH

Drawing Number 002 Revision A

 

PROPOSED SITE PLAN
SCALE 1:100