




South West Elevation
(front)

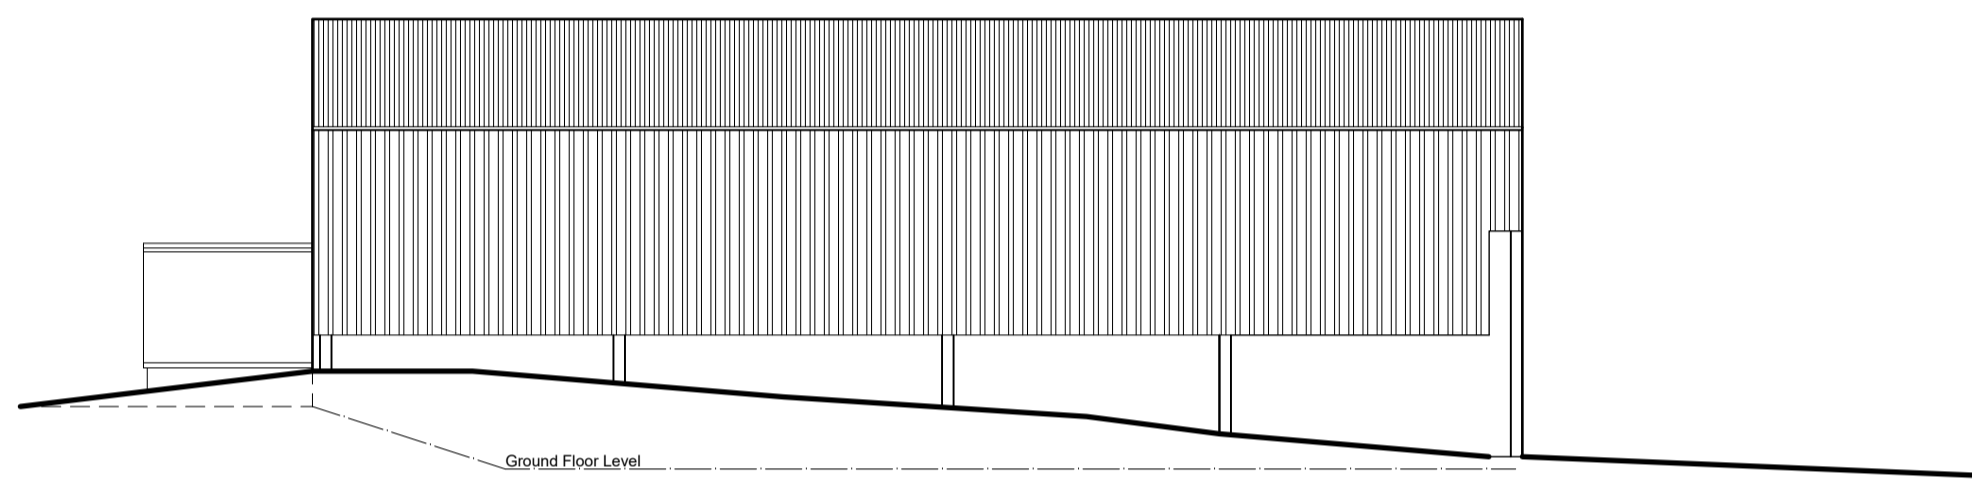


South East Elevation
(side)

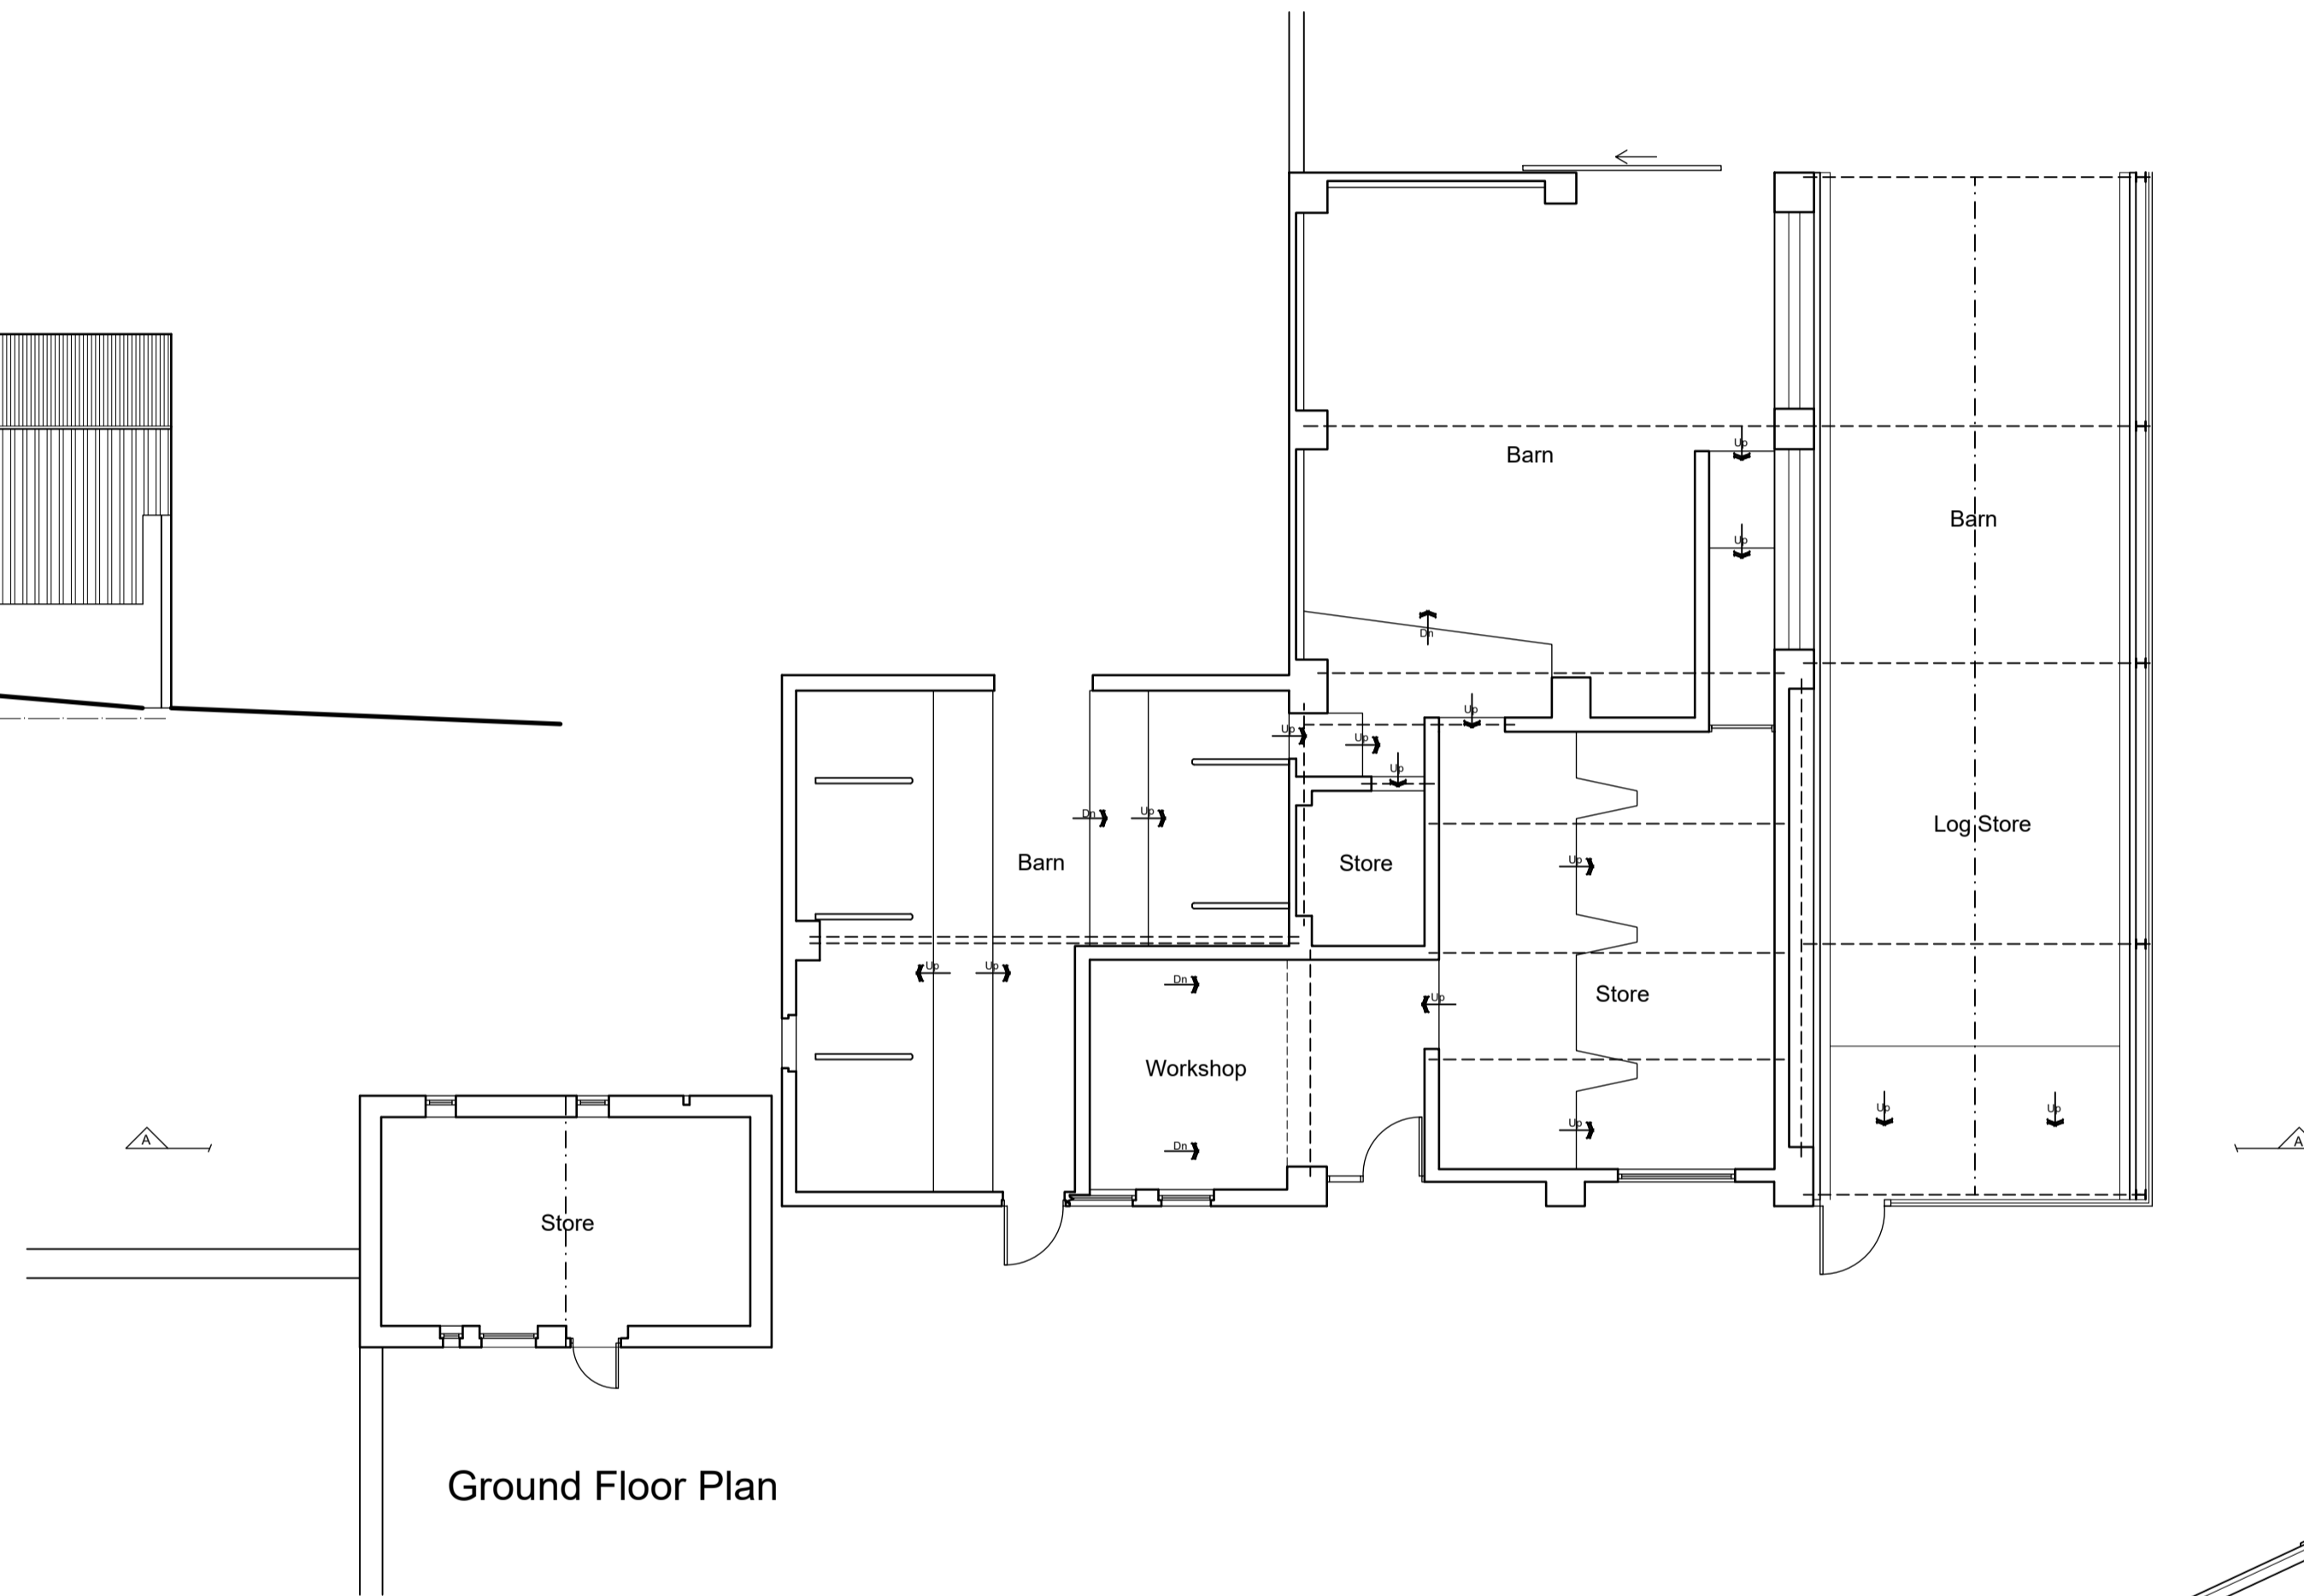


Ground Floor Plan

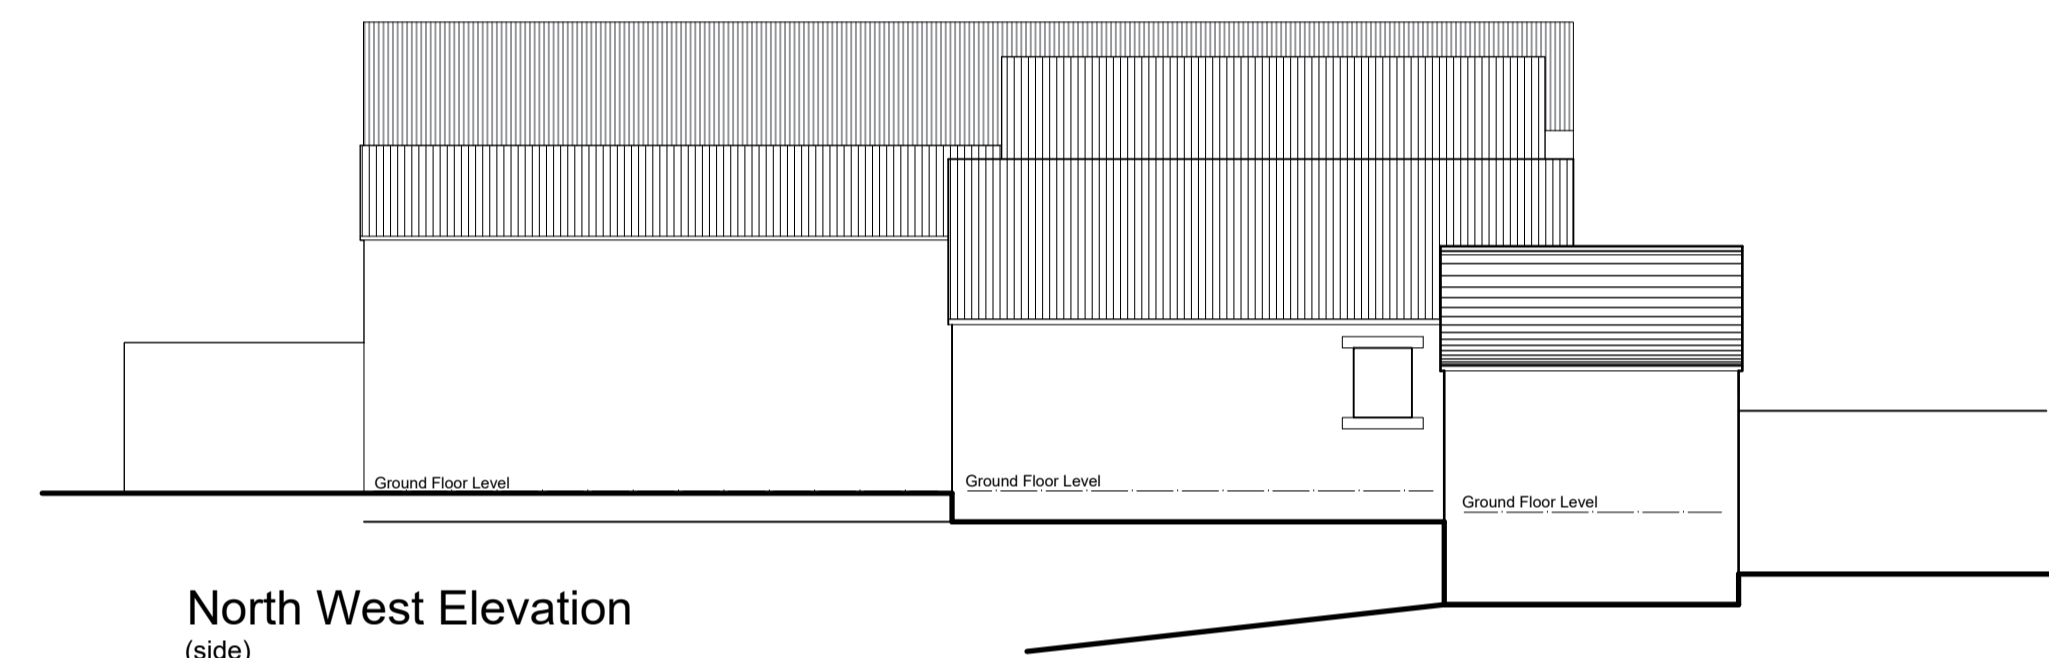


North West Elevation
(side)

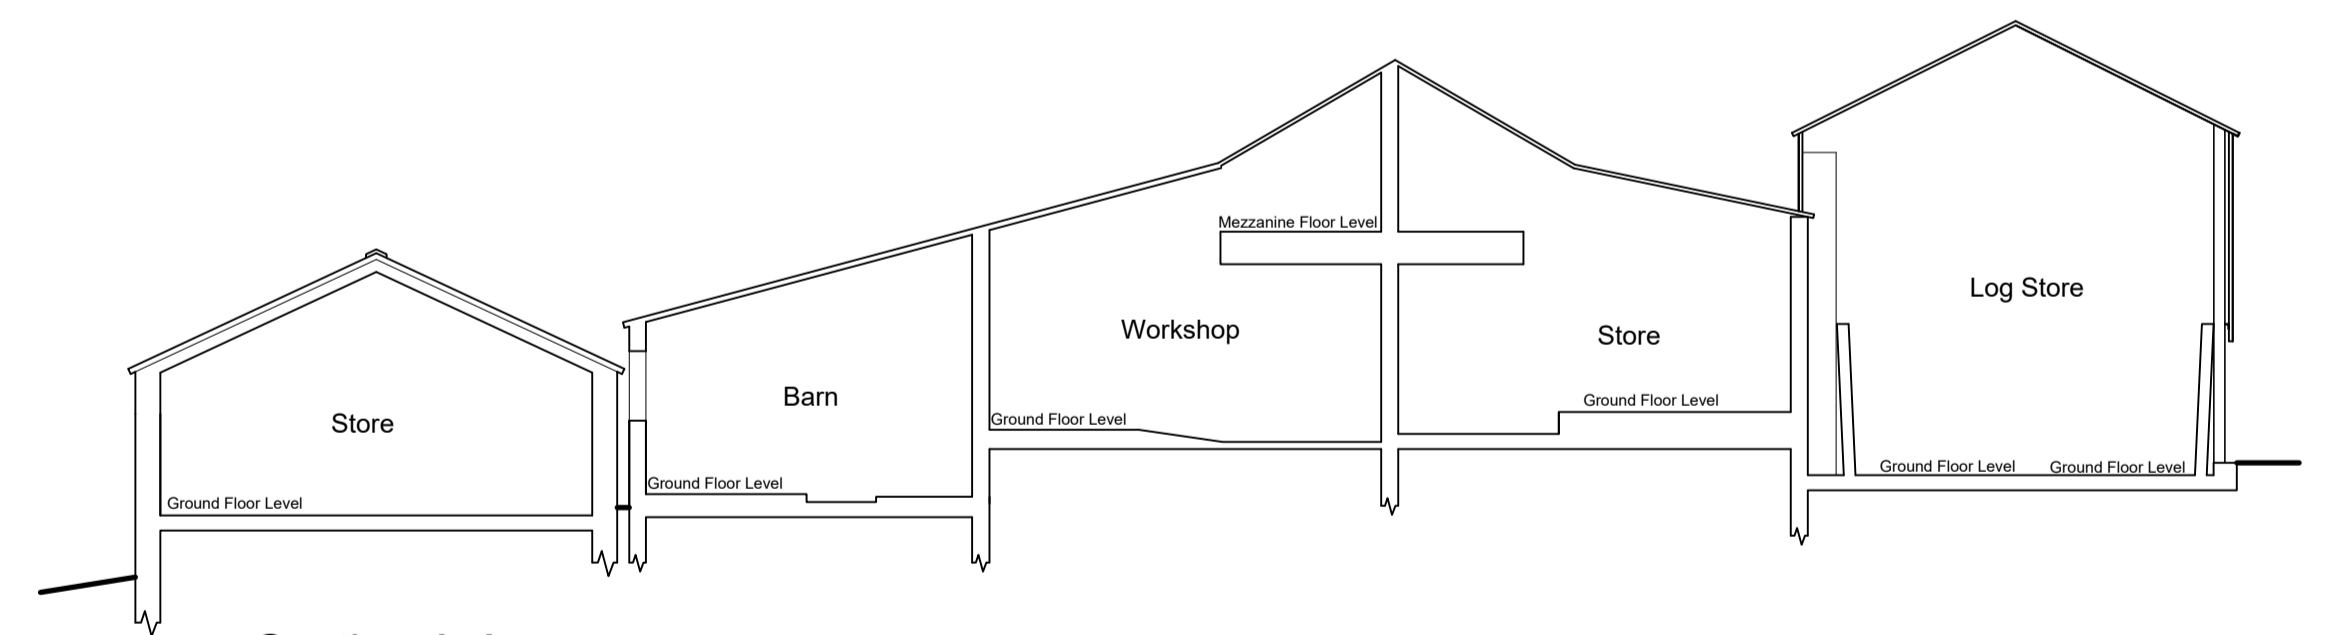

Section A-A

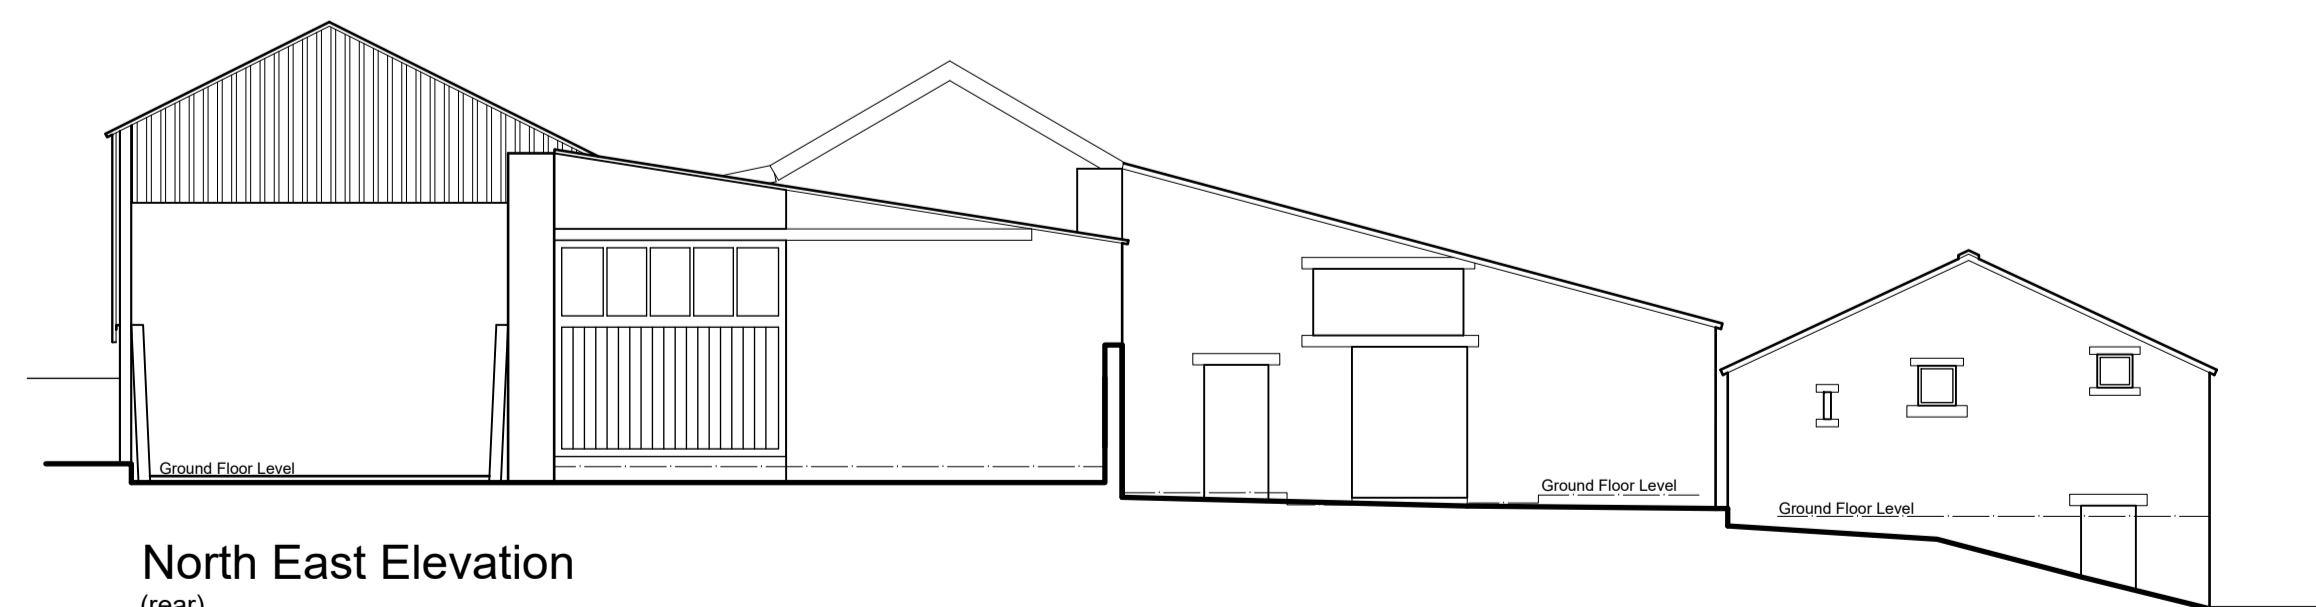

North East Elevation
(rear)

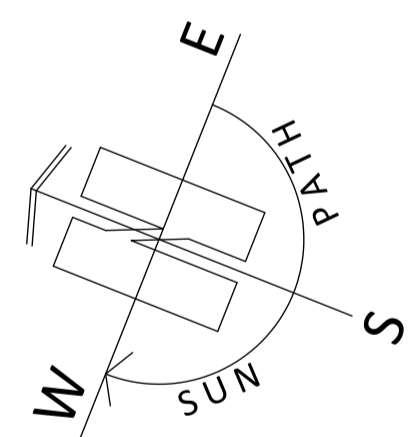

ARCHITECTURE | PLANNING | DESIGN

Malkin Farm
Brow Lane
Holmfirth
HD9 2RJ
07946872499
paul@paulmatthewsarchitectural.co.uk
www.paulmatthewsarchitectural.co.uk

Company Registration Number: 09898149 - Company
Registered in England and Wales

Project
Demolition of Buildings and Erection of Detached
Dwelling at Holmside Farm, Holme, Holmfirth, HD9 2RX.

Client
Mr & Mrs J Green
Drawing Title/Issue

General Arrangement as Existing

scale date sheet size dwg. no.
1:100 10/2025 A1 25/1260/03

Do not scale from drawing, use figured dimensions only.

All dimensions must be checked and verified on site prior to commencement of works and architect to be notified of any discrepancies.

The copyright for these drawings remains the property of Paul MatthewsArchitectural Ltd. They must not be reproduced in any way without prior written consent from the originator (Paul MatthewsArchitecturalLtd).

