




North East Elevation
(rear)

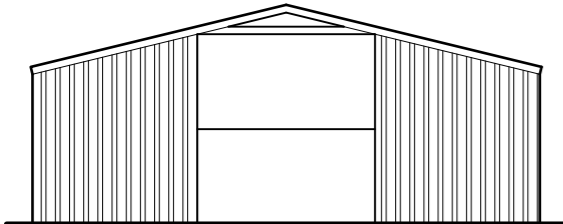


North West Elevation
(side)

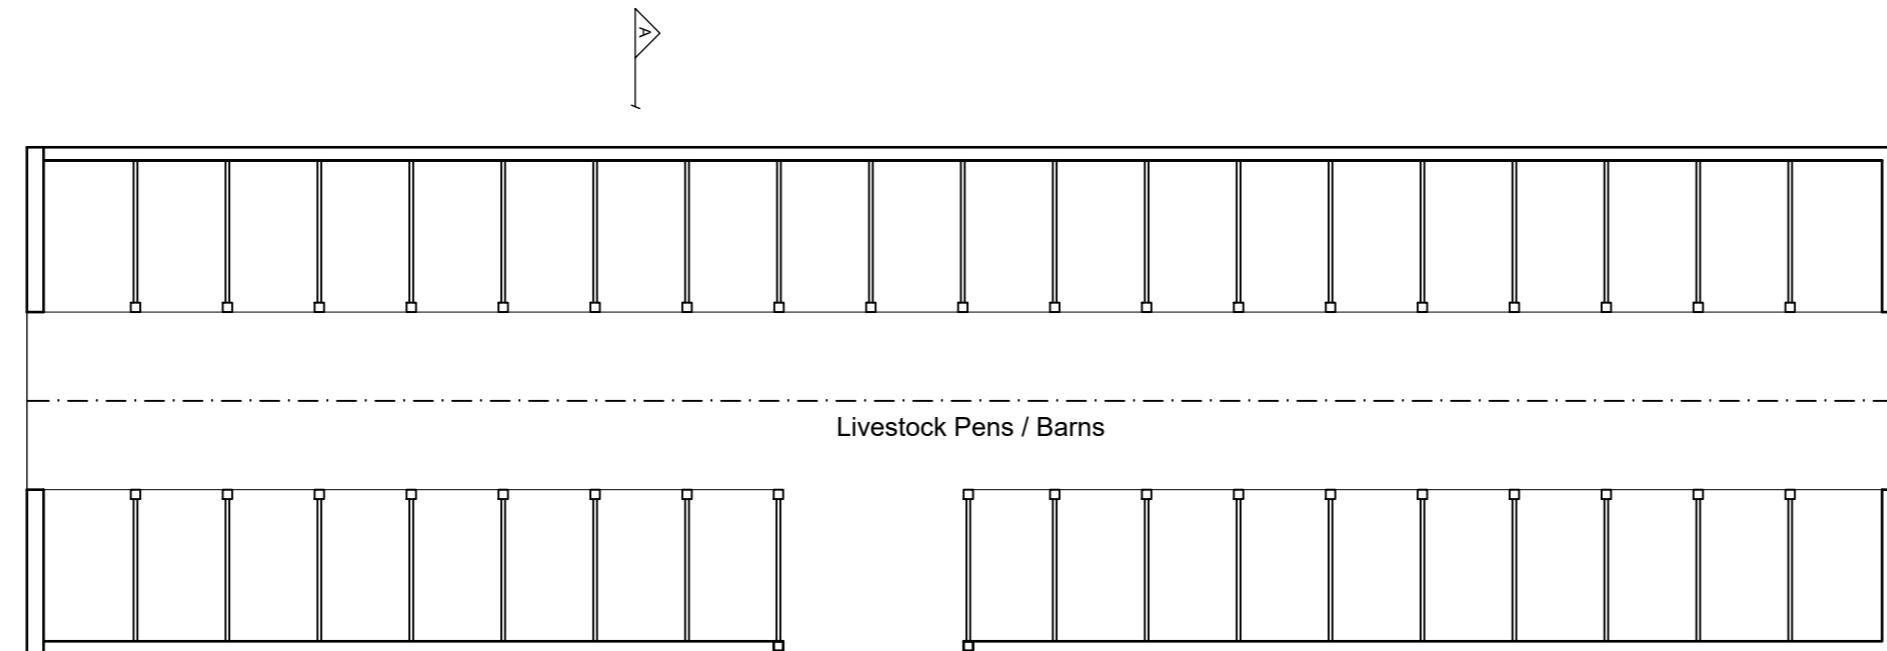


Ground Floor Plan

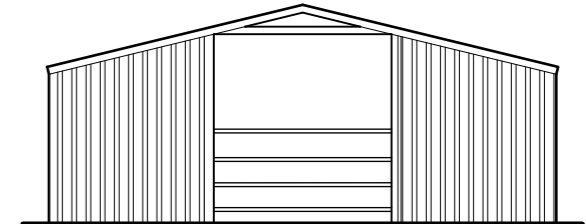


South East Elevation
(side)

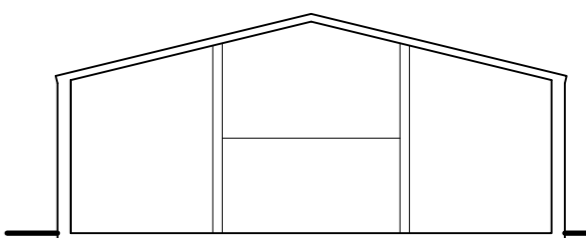

Section A-A

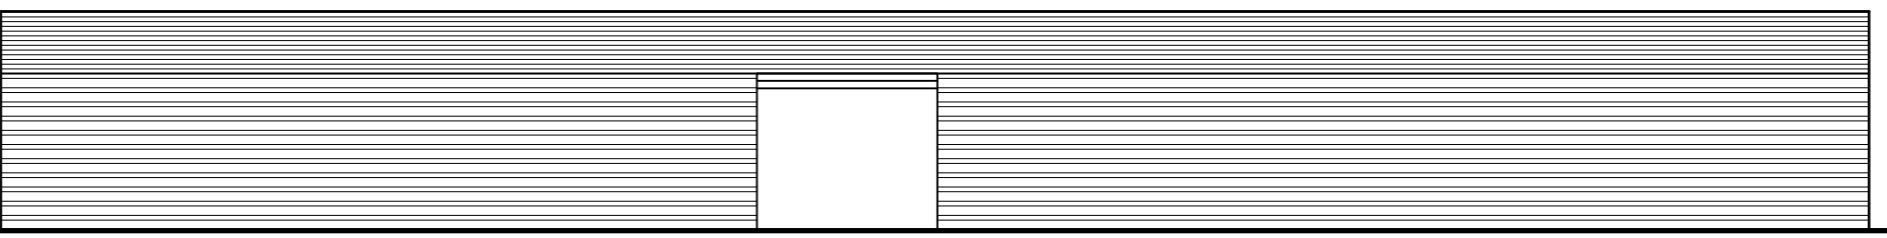

South West Elevation
(front)

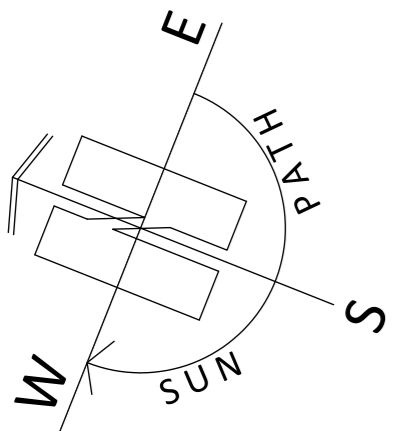

ARCHITECTURE | PLANNING | DESIGN

Malkin Farm
Brow Lane
Holmfirth
HD9 2RJ
07946872499
paul@paulmatthewsarchitectural.co.uk
www.paulmatthewsarchitectural.co.uk


Company Registration Number: 09898149 – Company Registered in England and Wales

Project
Demolition of Buildings and Erection of Detached Dwelling at Holmside Farm, Holme, Holmfirth, HD9 2RX.
Client

Mr & Mrs J Green

Drawing Title/Issue
General Arrangement as Existing
(Detached Barn)

scale date sheet size dwg. no.
1:100 10/2025 A2 25/1260/04

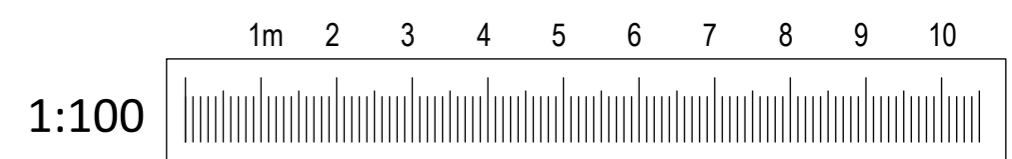

PAUL MATTHEWS ARCHITECTURAL Ltd