




RAD

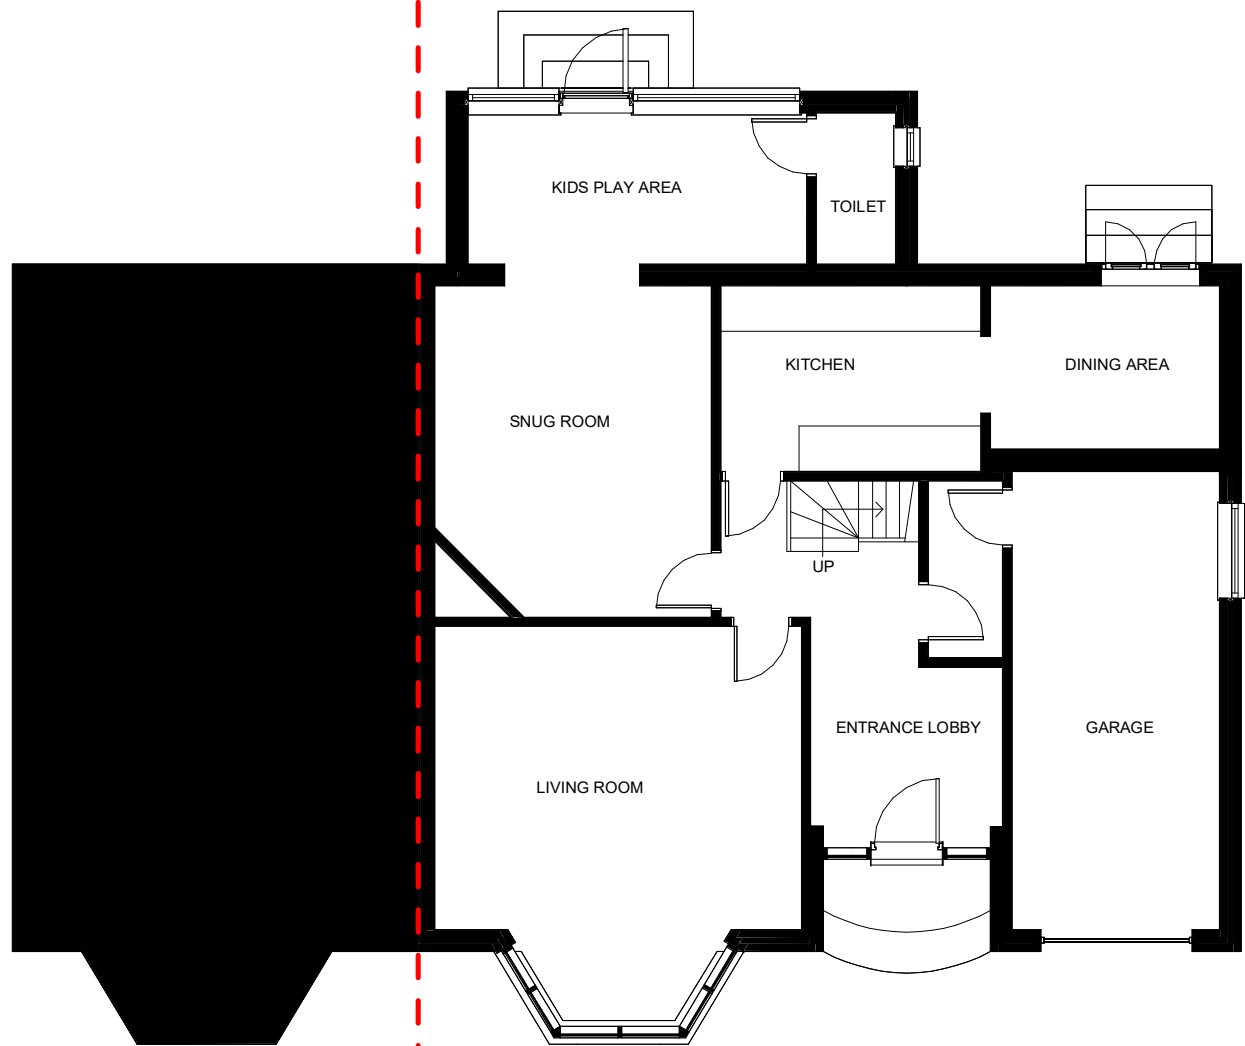

GROUND FLOOR PLAN

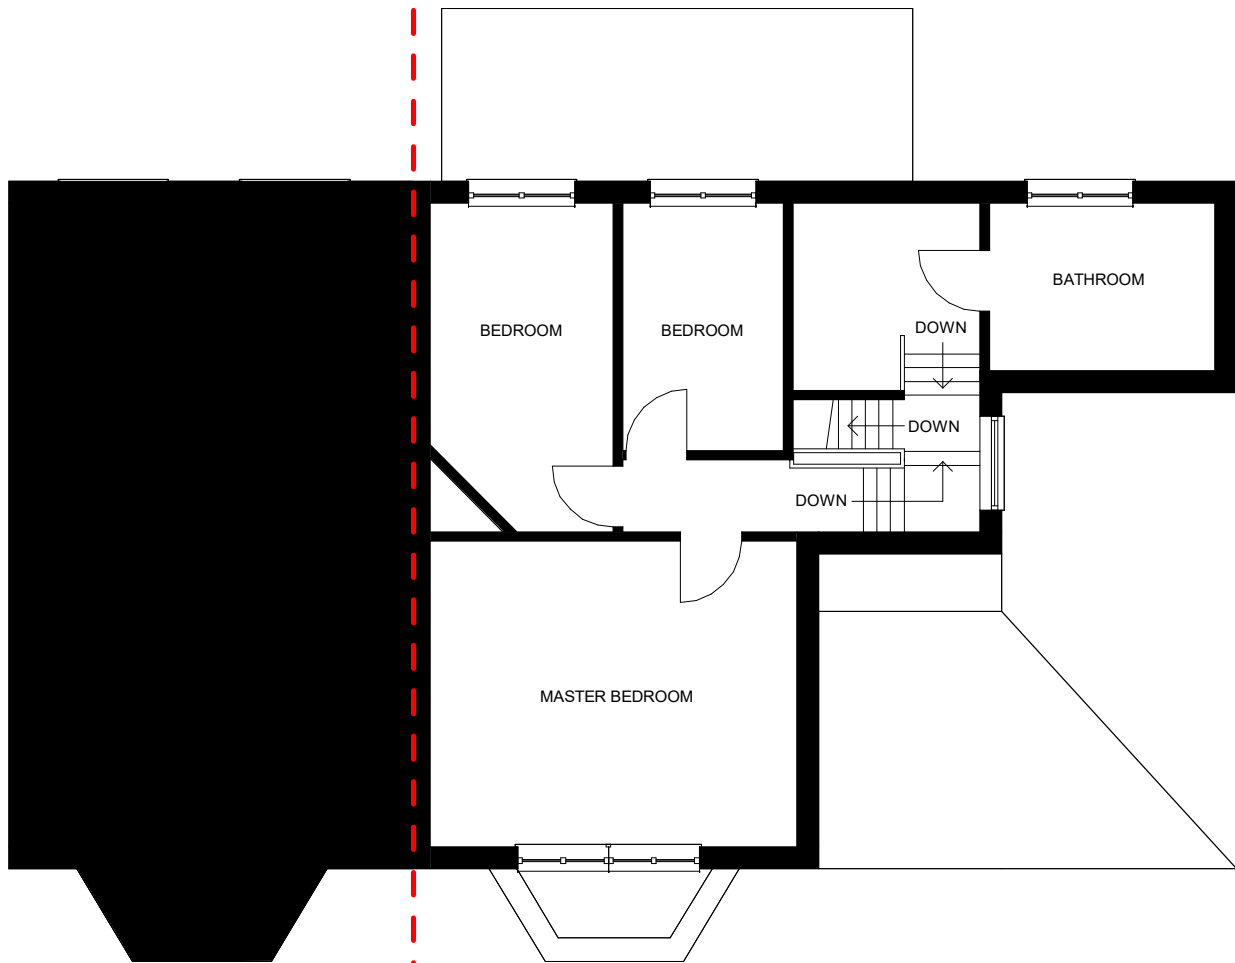

FIRST FLOOR PLAN

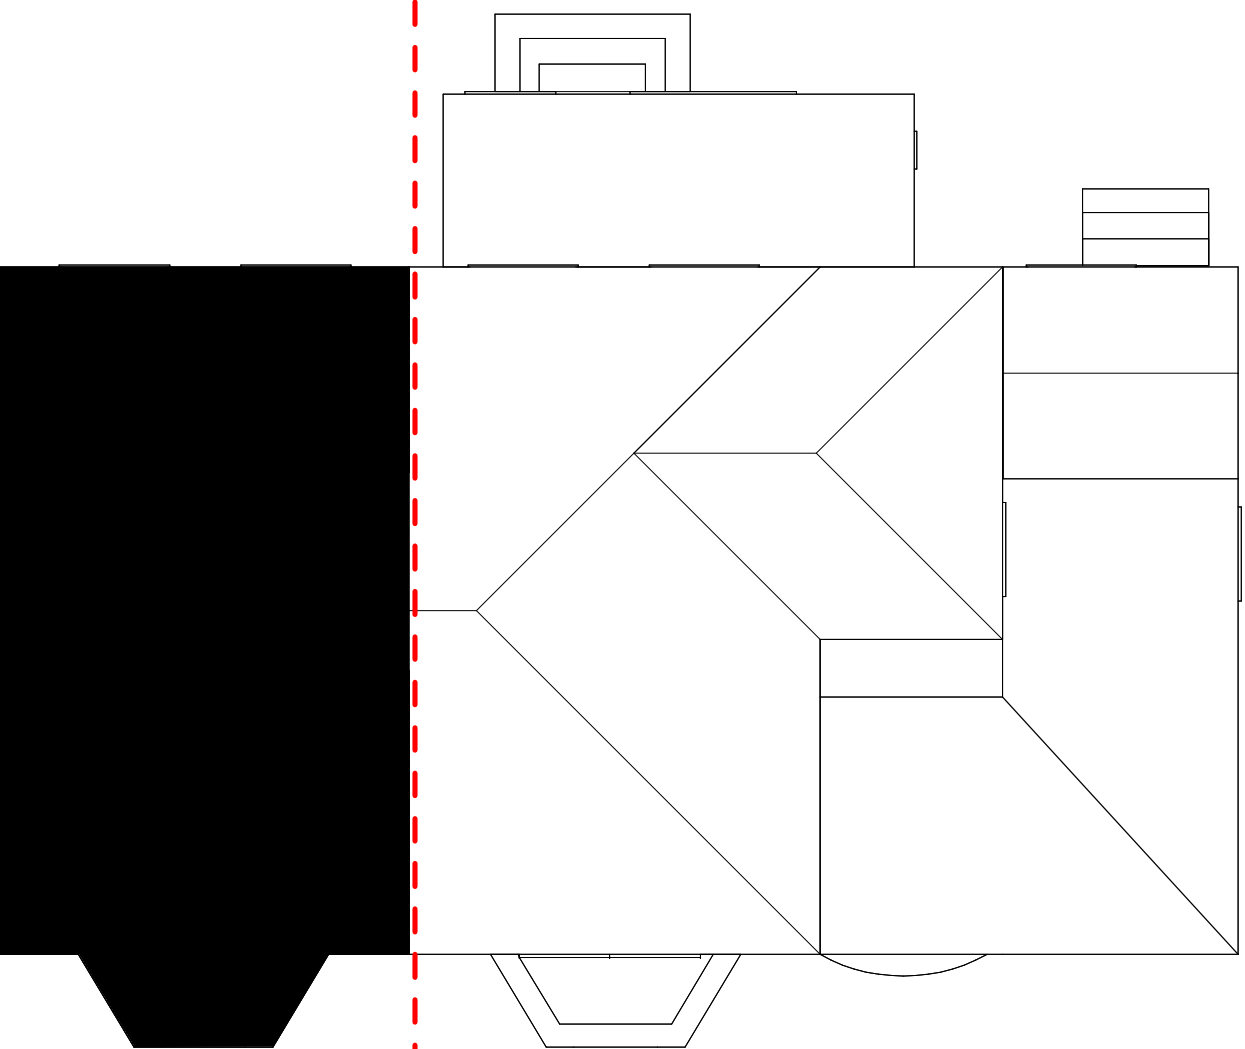

ROOF PLAN



VISUAL SCALE 1:100 @ A2



4 Longley Road, Almondbury, HD5 8JL

House Extension Front & Rear

Existing Plan

Project number ALM-01

Date 02/02/2026

Drawn by RA

Checked by RA

03

Scale 1 : 100