



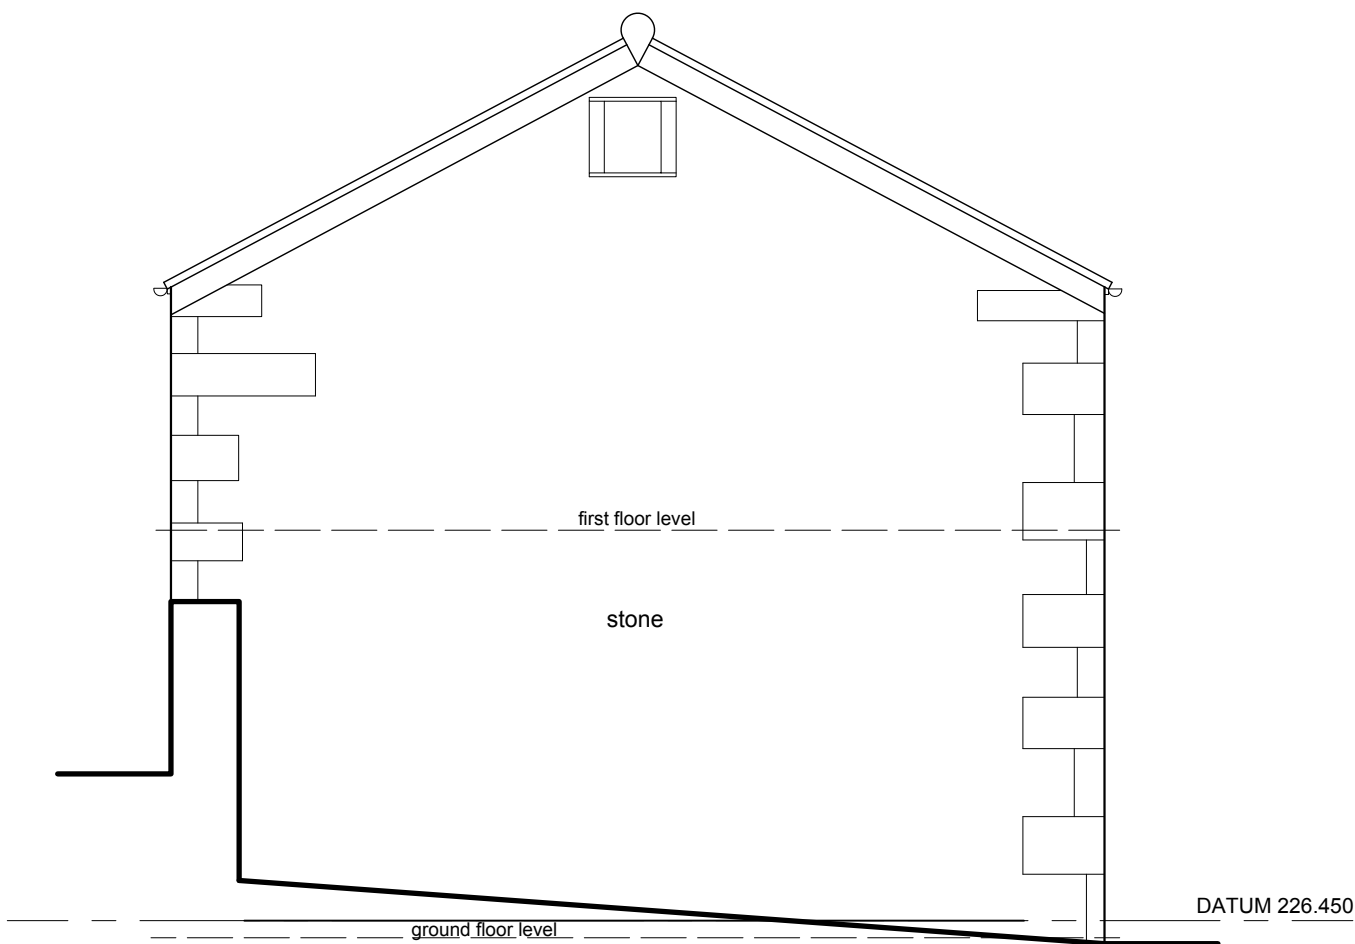


outbuilding north west elevation

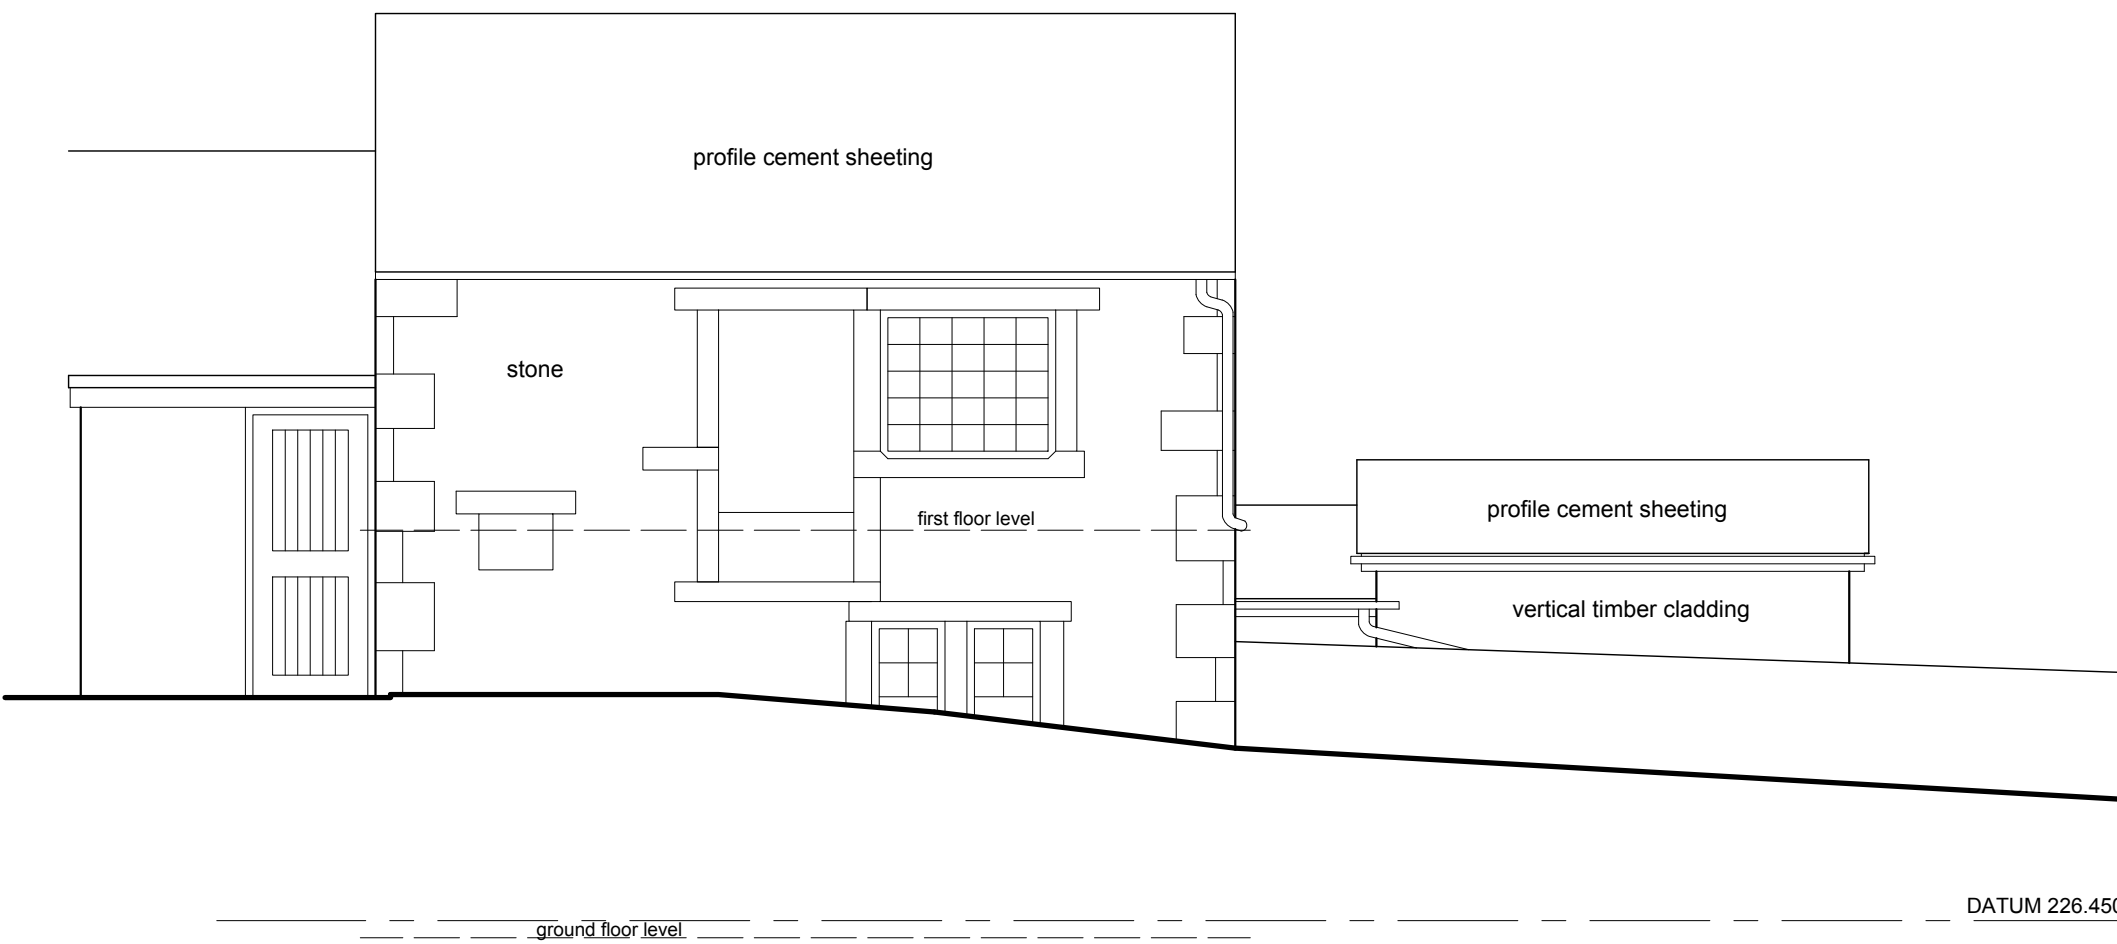


outbuilding north east elevation




outbuilding south east elevation

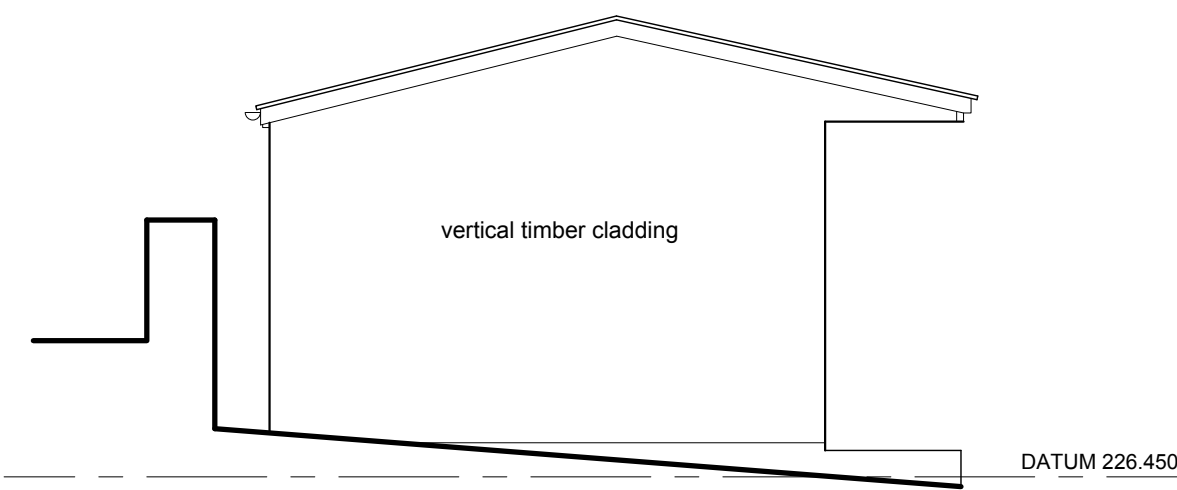


stable north east elevation

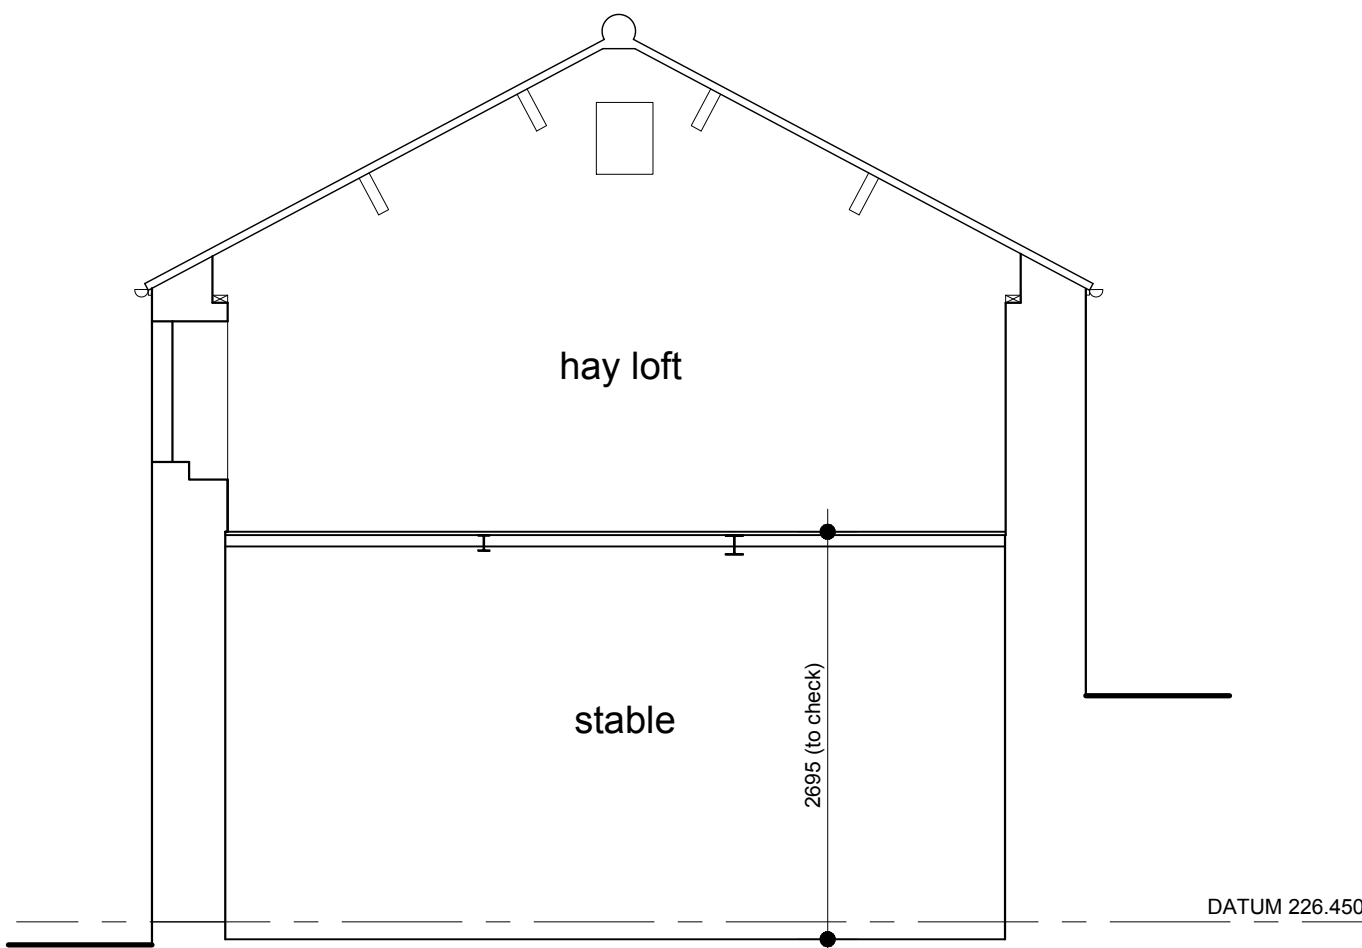

section A-A

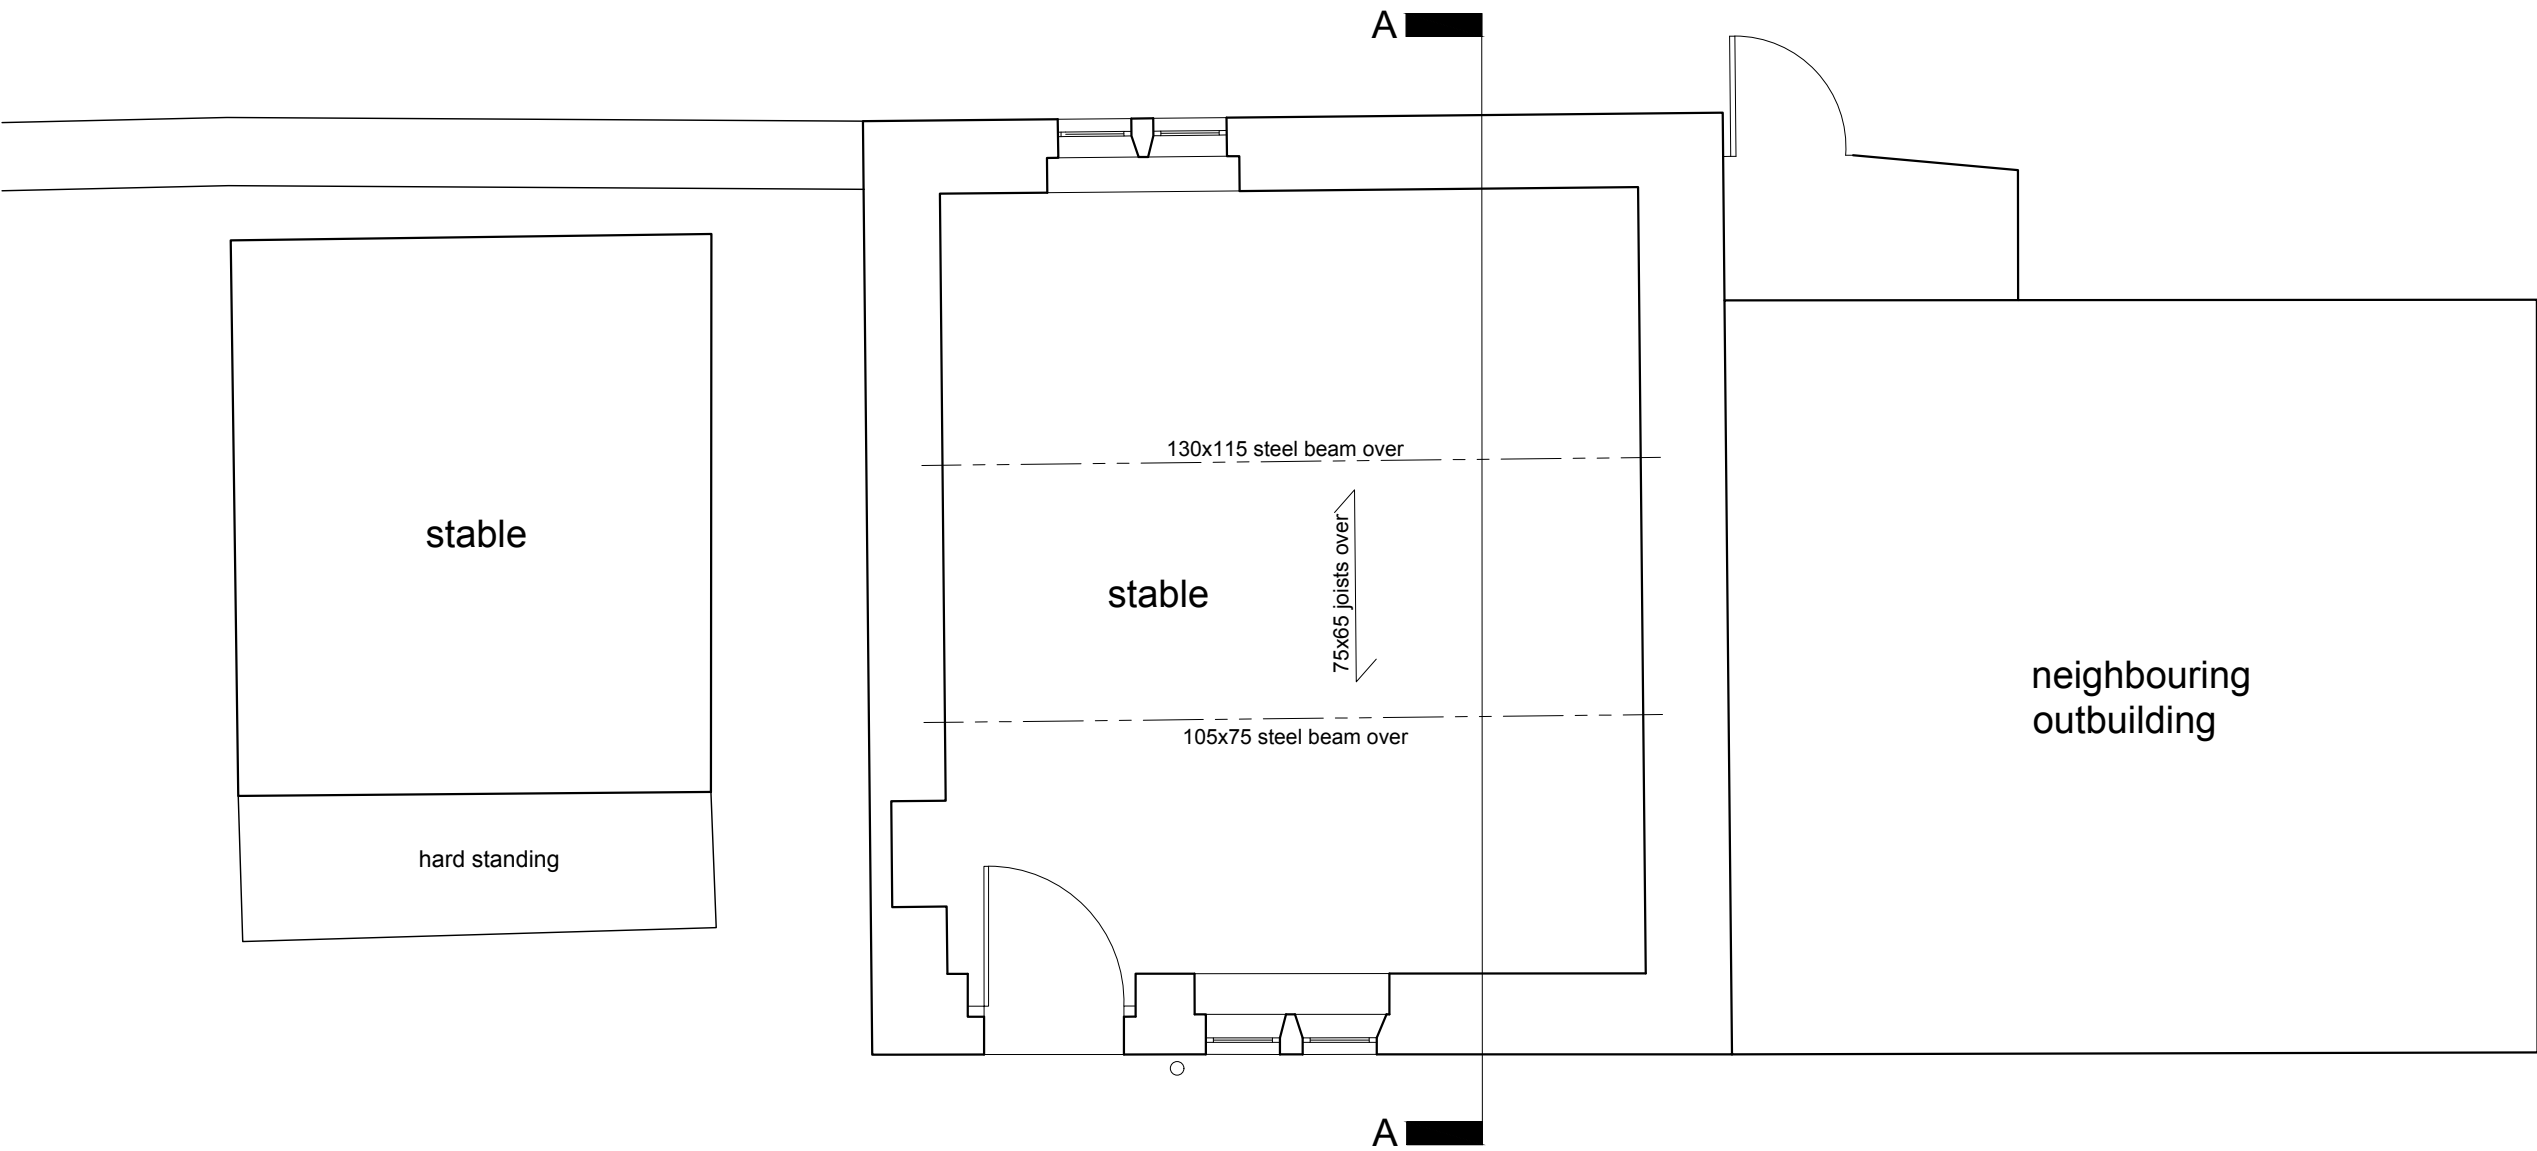

outbuilding ground floor plan

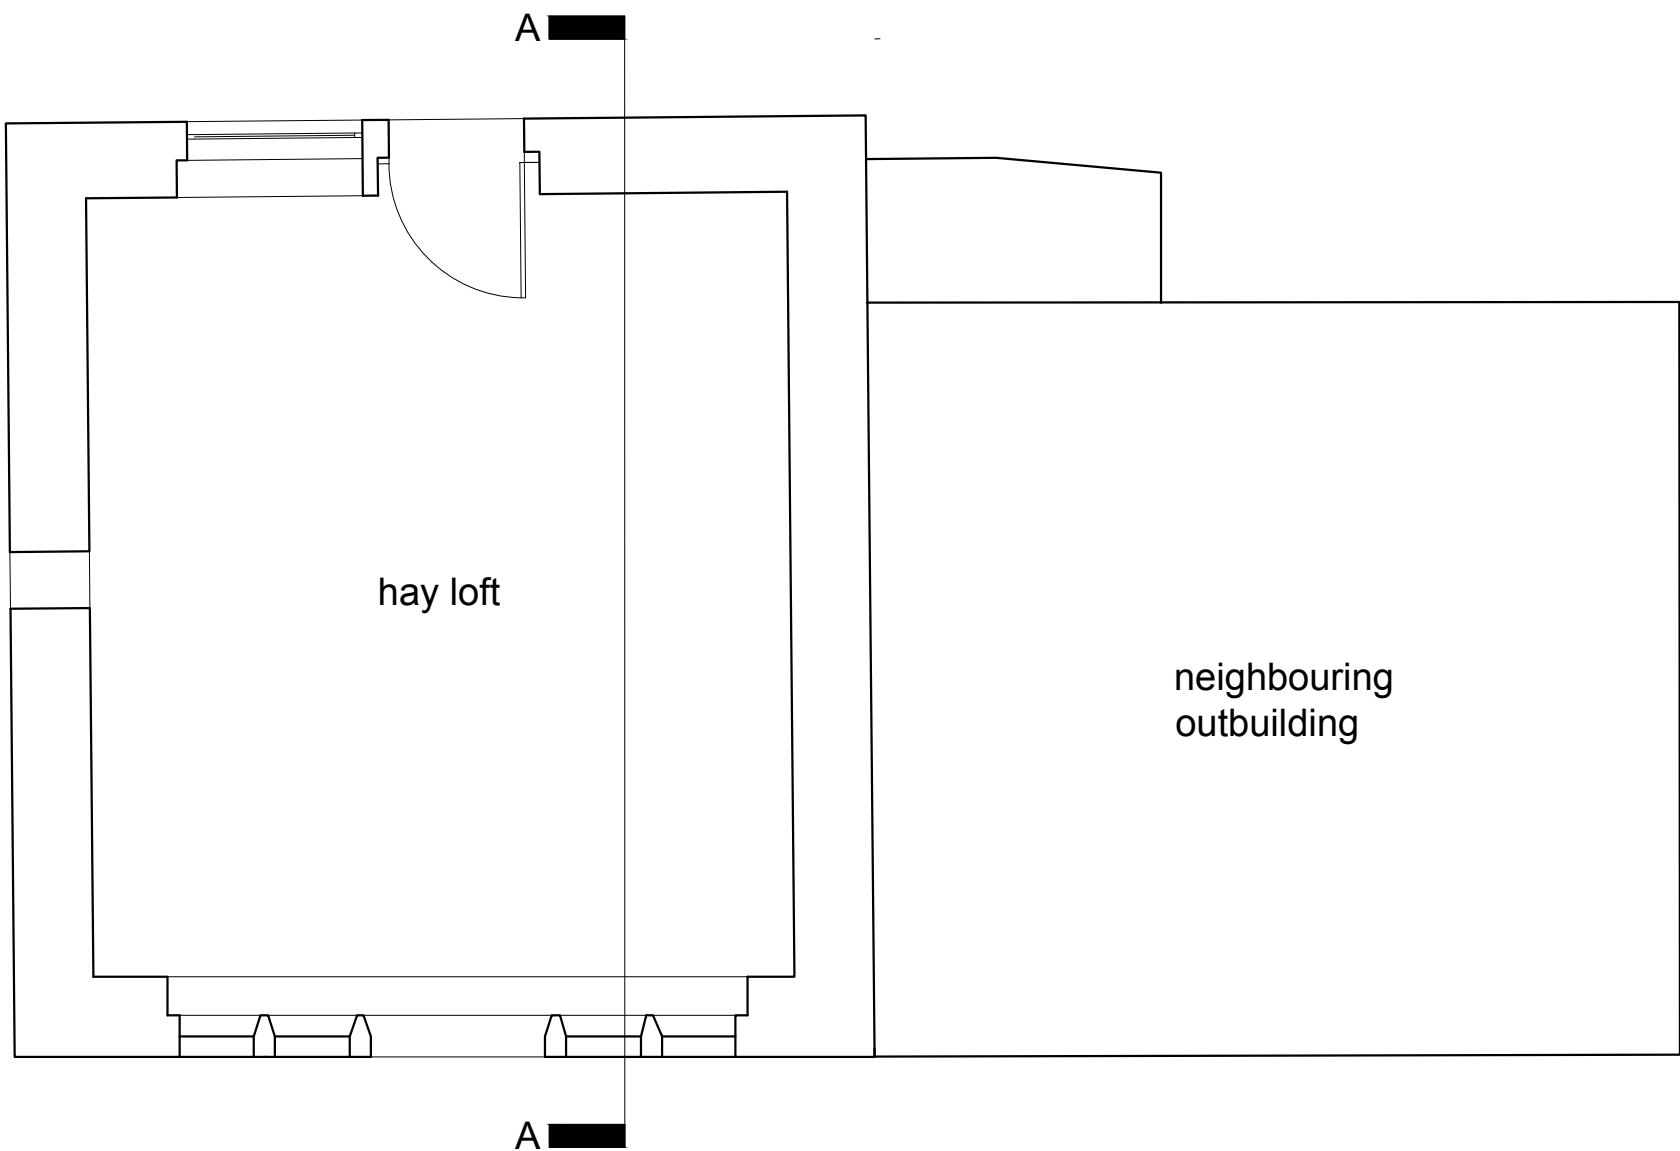

outbuilding first floor plan

Notes:
This drawing has been prepared specifically for the purpose of Planning Permission (where appropriate) & Building Regulation Approval. Valley Properties accept no liability for errors or omissions. The drawing may be used for estimating purposes, but the Principal Contractor must cost fully from a site investigation. The Contractor is responsible for checking site dimensions, materials etc., and all building work, such work being checked by Building Control on site, as may be appropriate. Valley Properties disclaim any liability for works carried out.

Revisions:
Rev.A
Rev.B
Rev.C
Rev.D
Rev.E

VALLEY PROPERTIES
ARCHITECTURAL DESIGN SERVICES
5 Holmfirth Road
Meltham
Holmfirth HD9 4AA
Tel: 01484 854100 Mob: 01769736142
E-mail: andrew@vproperties.uk

Client Details

Mr & Mrs England

Project Title

Proposed conversion of barn & outbuilding to dwelling and annexe and erection of detached garage at Wood Nook Lane Honley, Holmfirth

Drawing Title

Survey Drawing - Outbuilding

Scale: 1/50	Drawing Number 2025/03/03	Rev.	Date Drawn 29/05/2025	Drawn By Emilia Stanhope
----------------	------------------------------	------	--------------------------	-----------------------------