



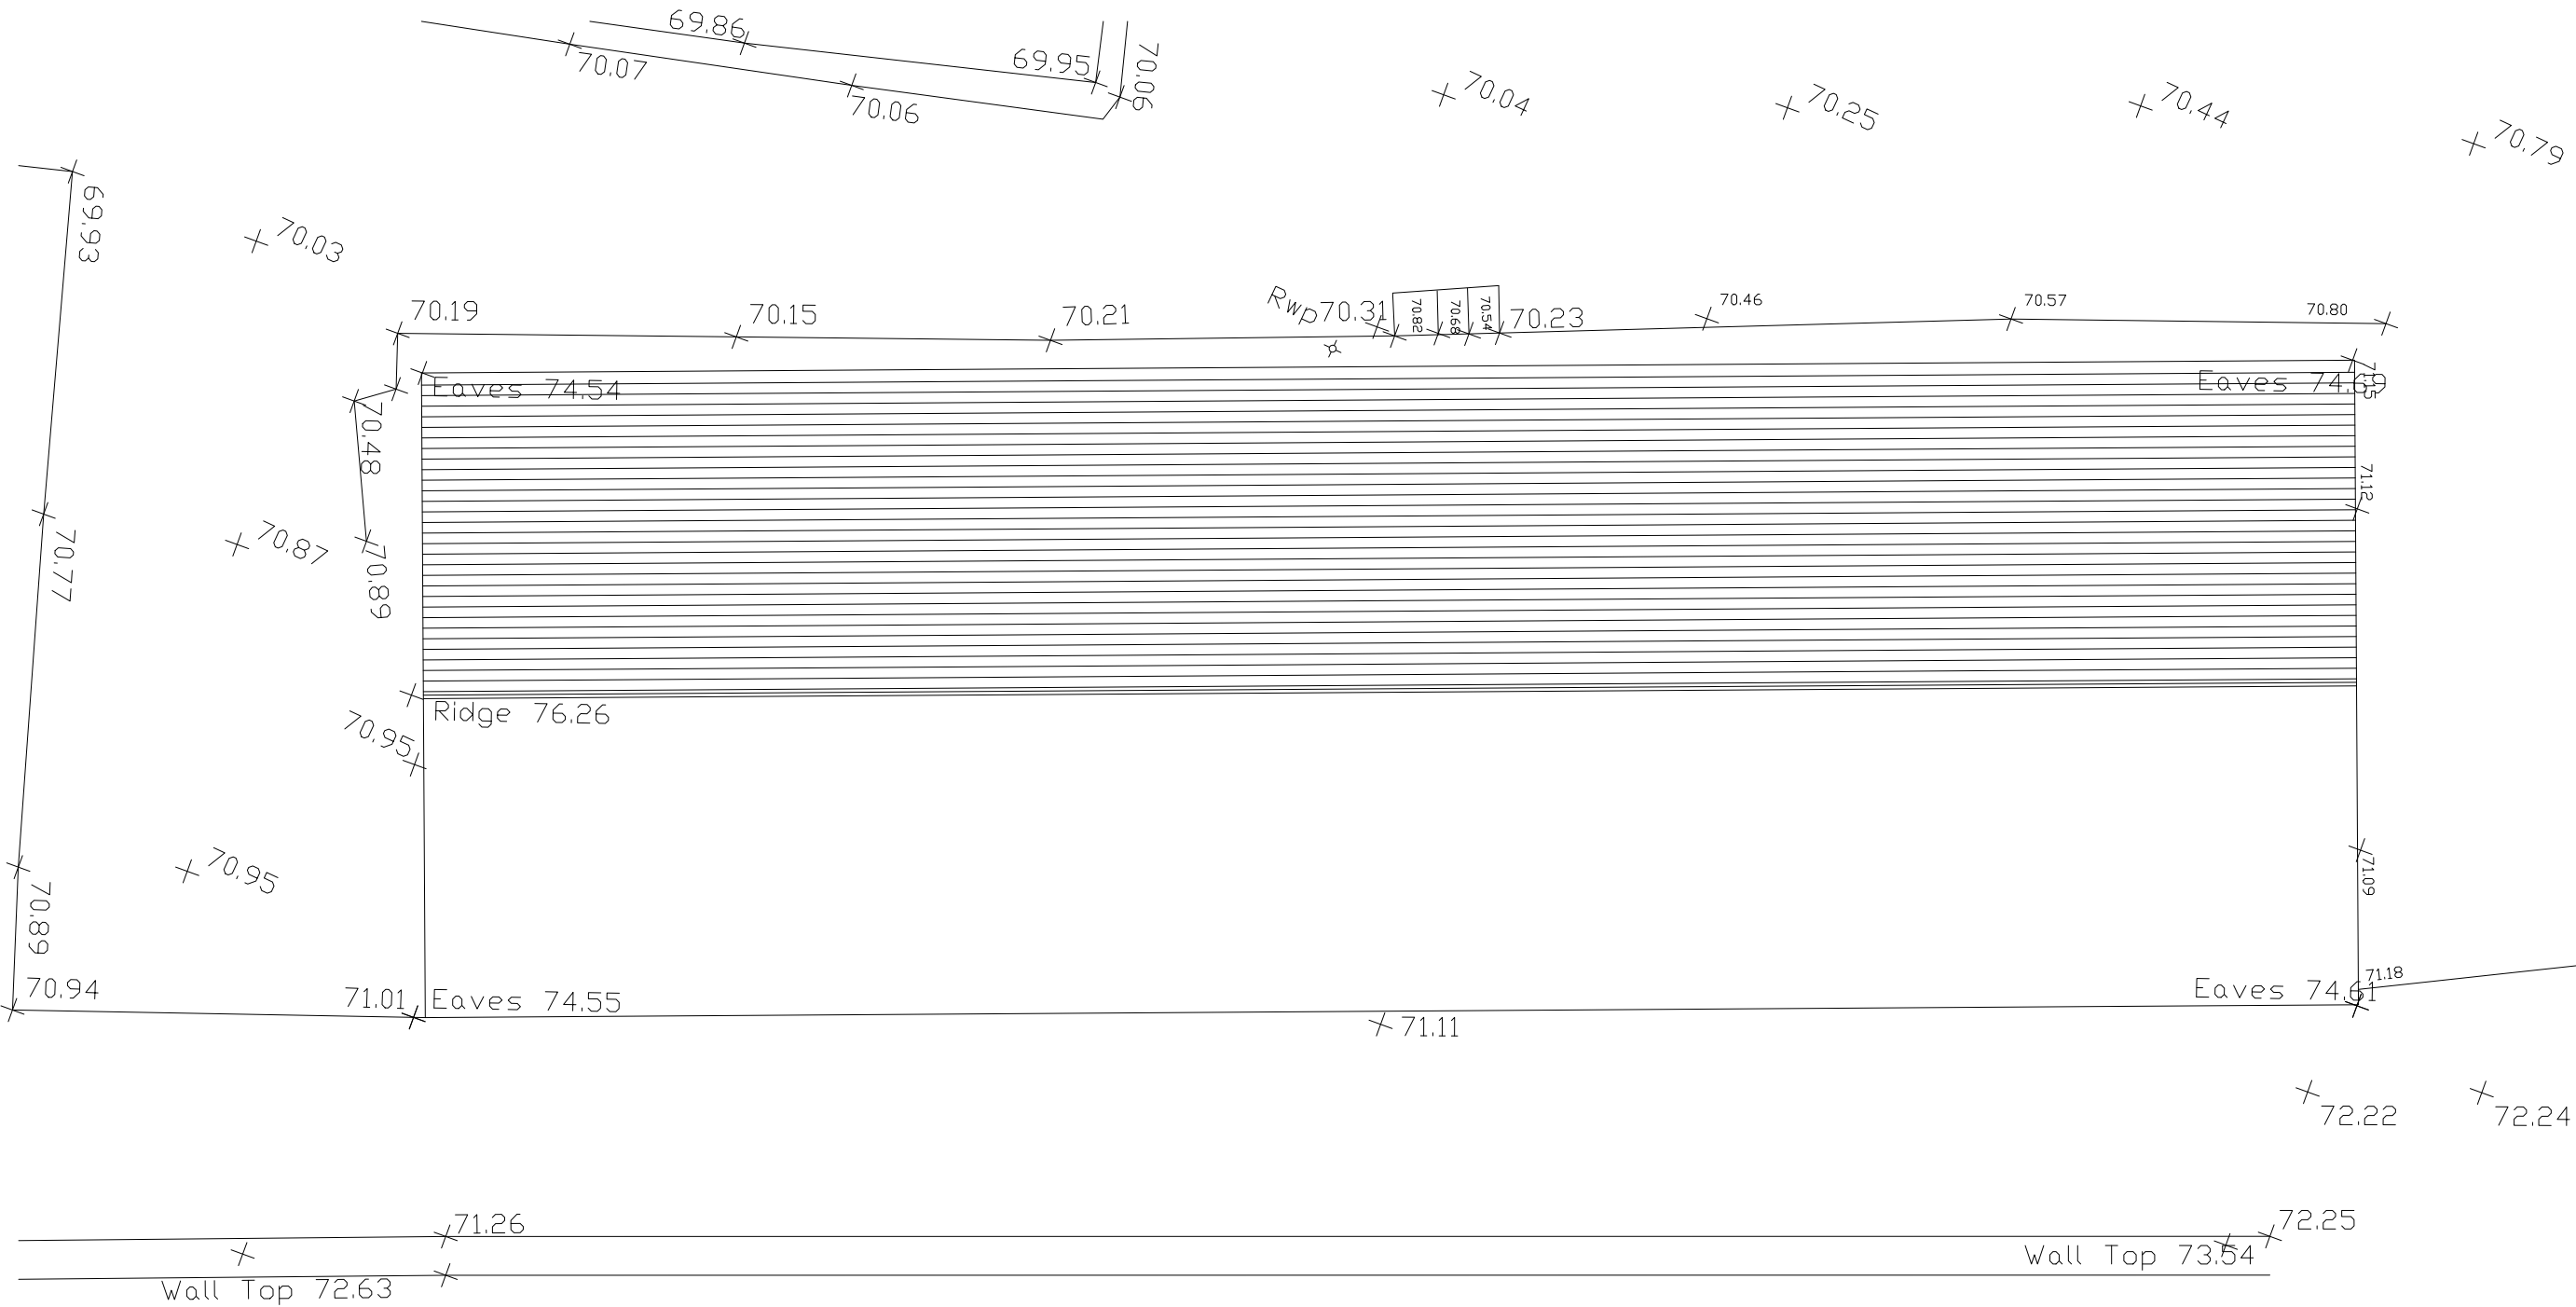

ROOF PLAN

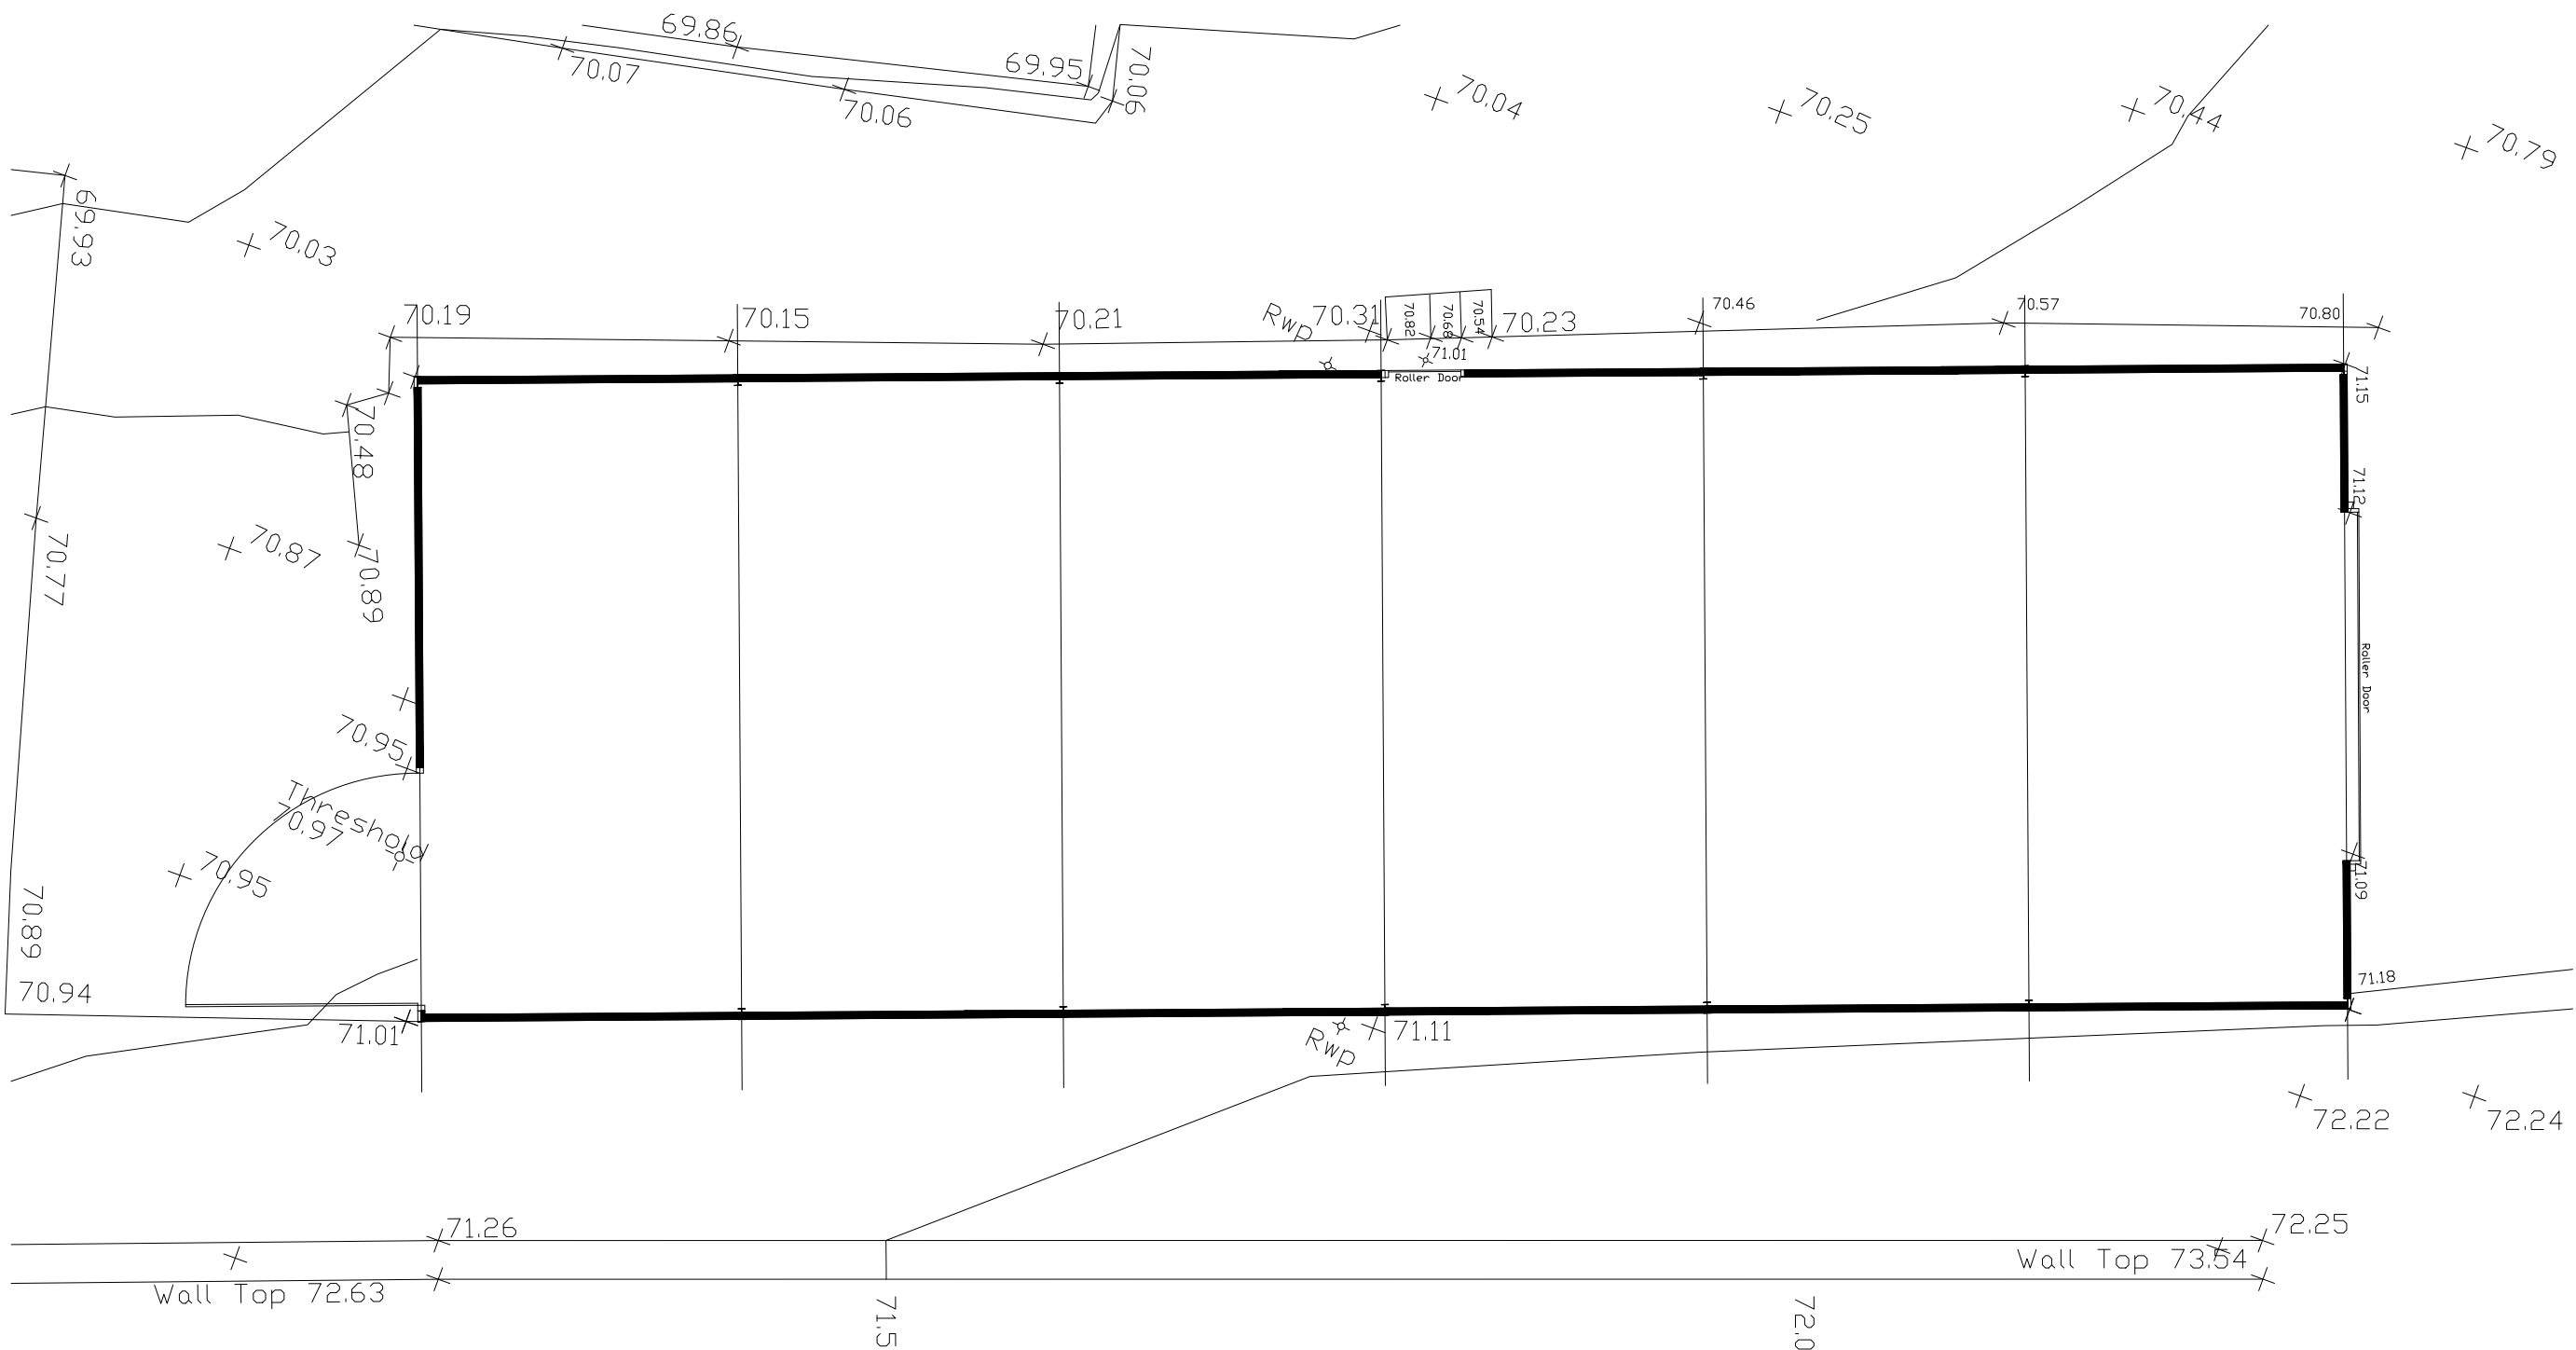

FLOOR PLAN

ARCHITECTURE | PLANNING | DESIGN

Malkin Farm
Brow Lane
Holmfirth
HD9 2RJ
07946872499
paul@paulmatthewsarchitectural.co.uk
www.paulmatthewsarchitectural.co.uk

Company Registration Number: 09898149 – Company
Registered in England and Wales

Project
Certificate of Lawfulness (existing) for use of
Building as Workshop at Helm Farm Colne Bridge
Bradley Huddersfield, HD5 0PU.
Client

Mrs Dransfield & Mrs Atkinson

Drawing Title/Issue

Existing Plans

scale 1:100 date 08/2025 sheet size A2 dwg. no. 25/1242/03

