




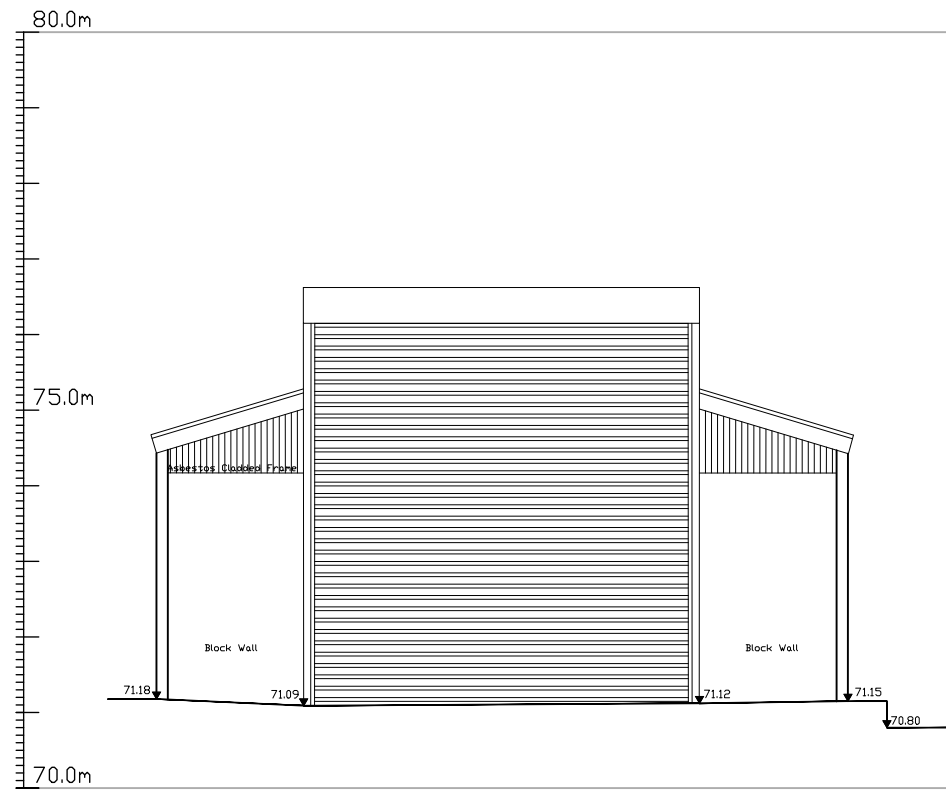


NORTH EAST ELEVATION

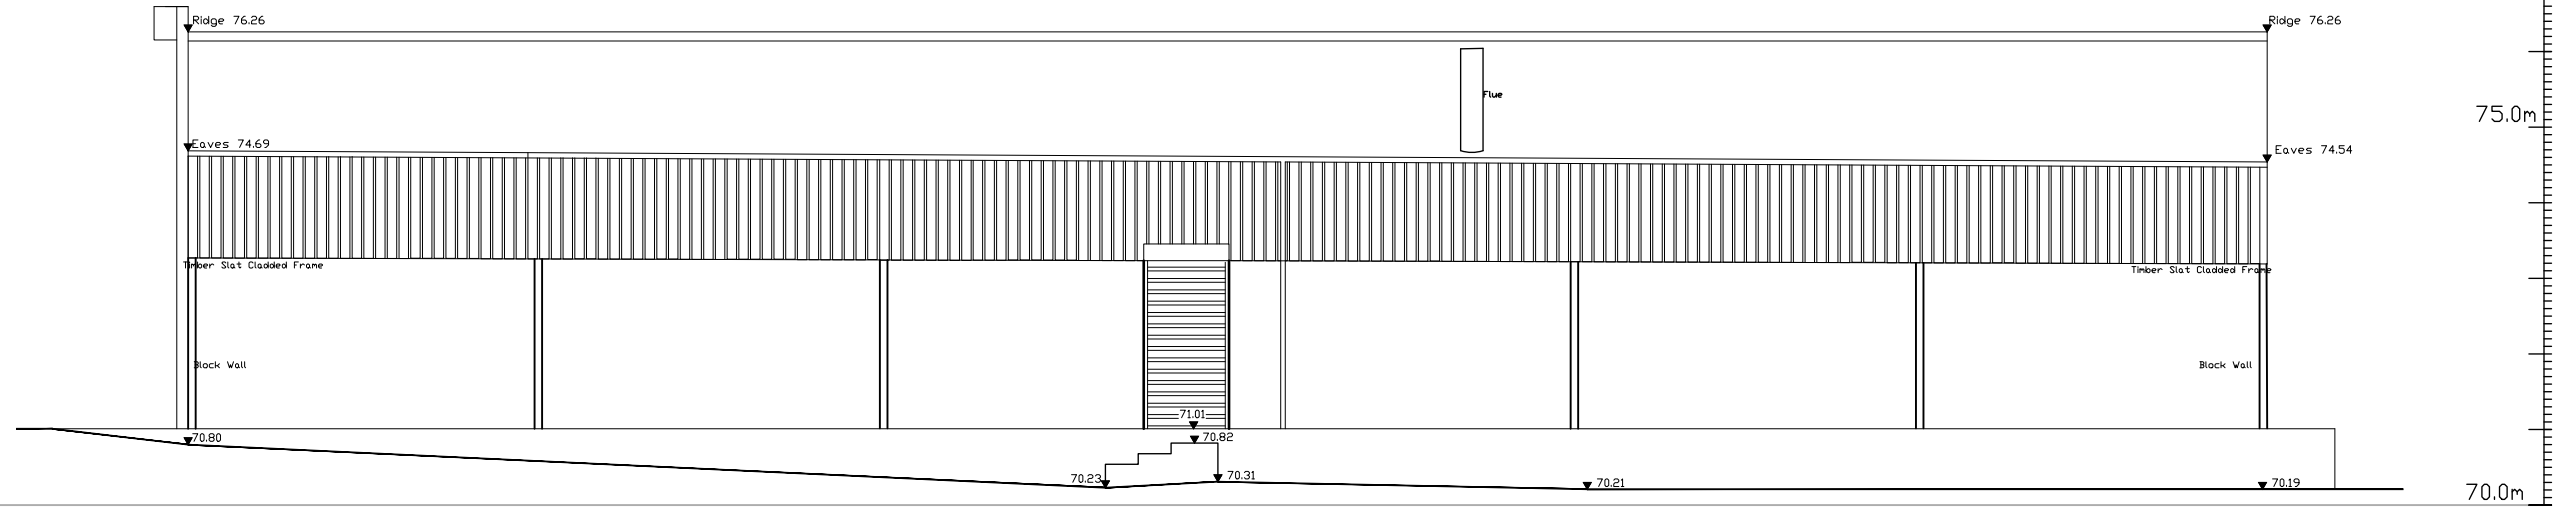

NORTH WEST ELEVATION

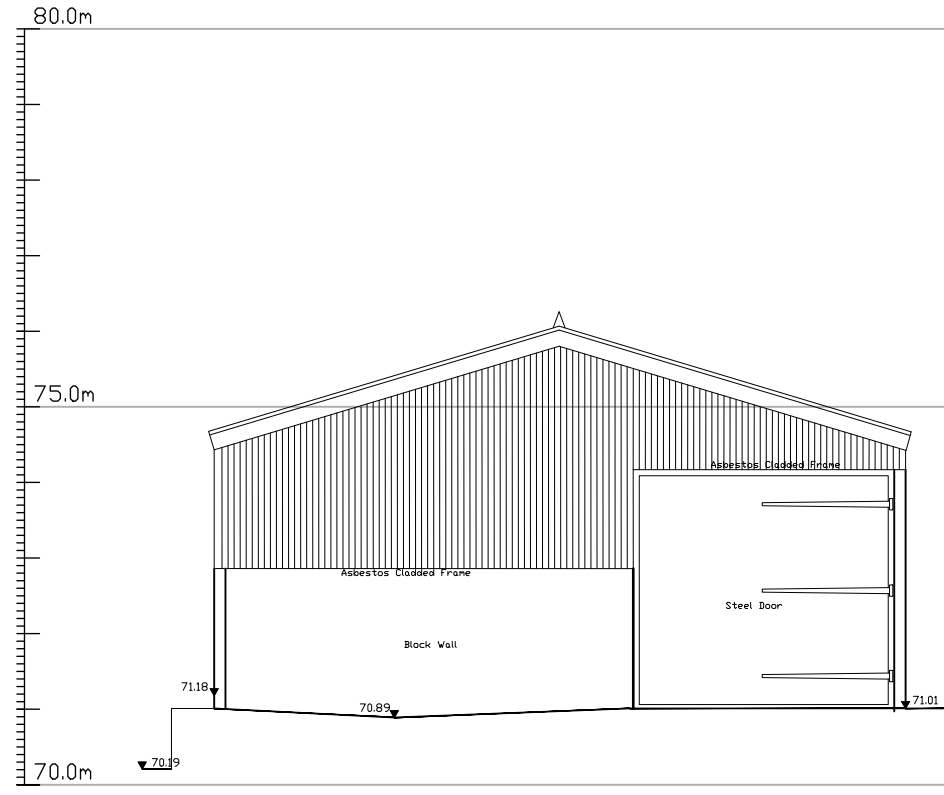

NORTH EAST ELEVATION

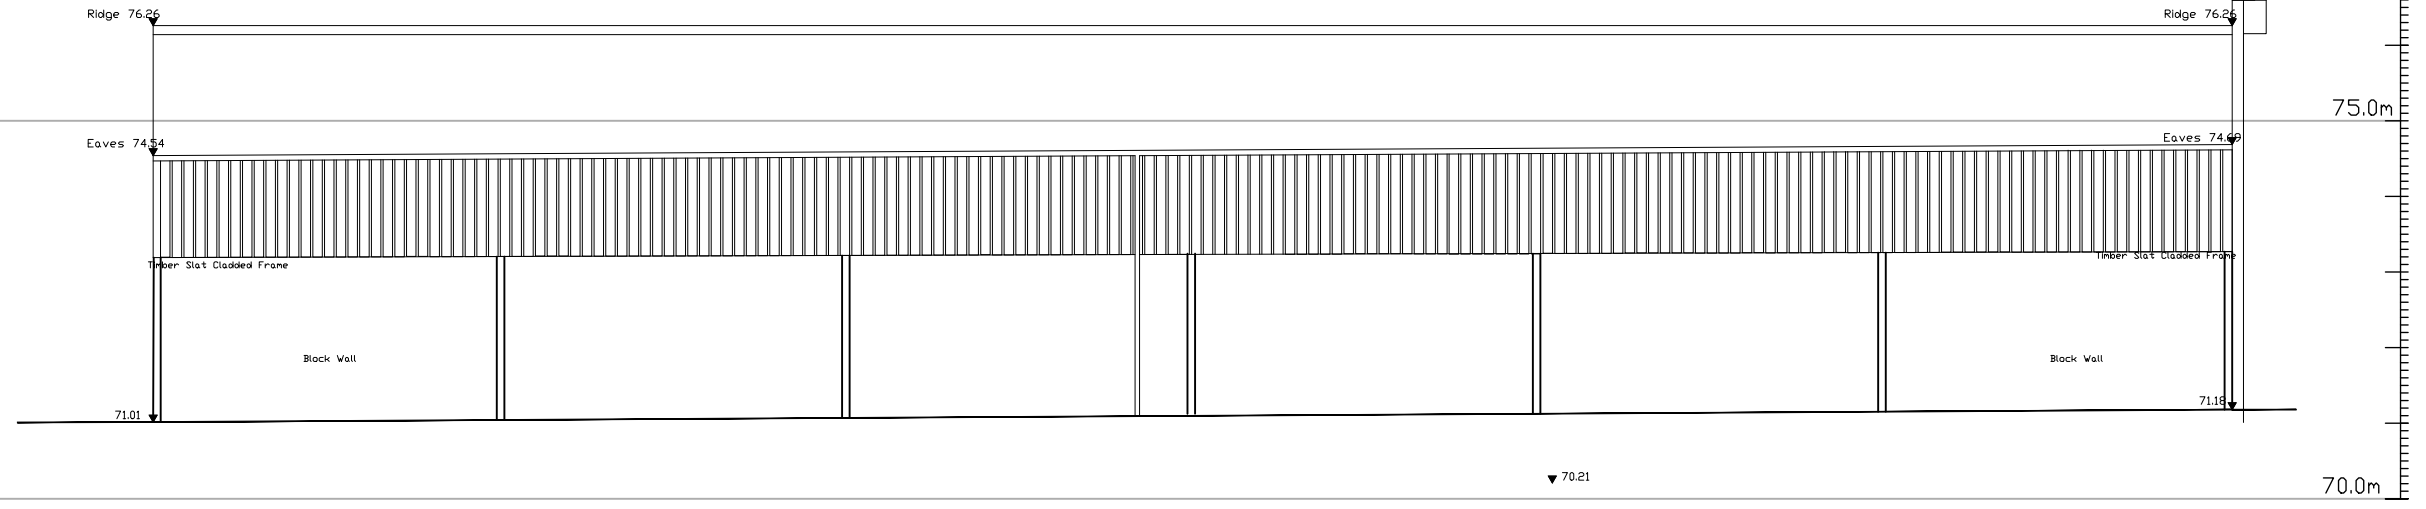

SOUTH EAST ELEVATION

ARCHITECTURE | PLANNING | DESIGN

Malkin Farm
Brow Lane
Holmfirth
HD9 2RJ
07946872499

paul@paulmatthewsarchitectural.co.uk
www.paulmatthewsarchitectural.co.uk

Company Registration Number: 09898149 – Company
Registered in England and Wales

Project
Certificate of Lawfulness (existing) for use of
Building as Workshop at Helm Farm Colne Bridge
Bradley Huddersfield, HD5 0PU.
Client

Mrs Dransfield & Mrs Atkinson

Drawing Title/Issue

Existing Elevations

scale date sheet size dwg. no.
1:100 08/2025 A2 25/1242/04

