

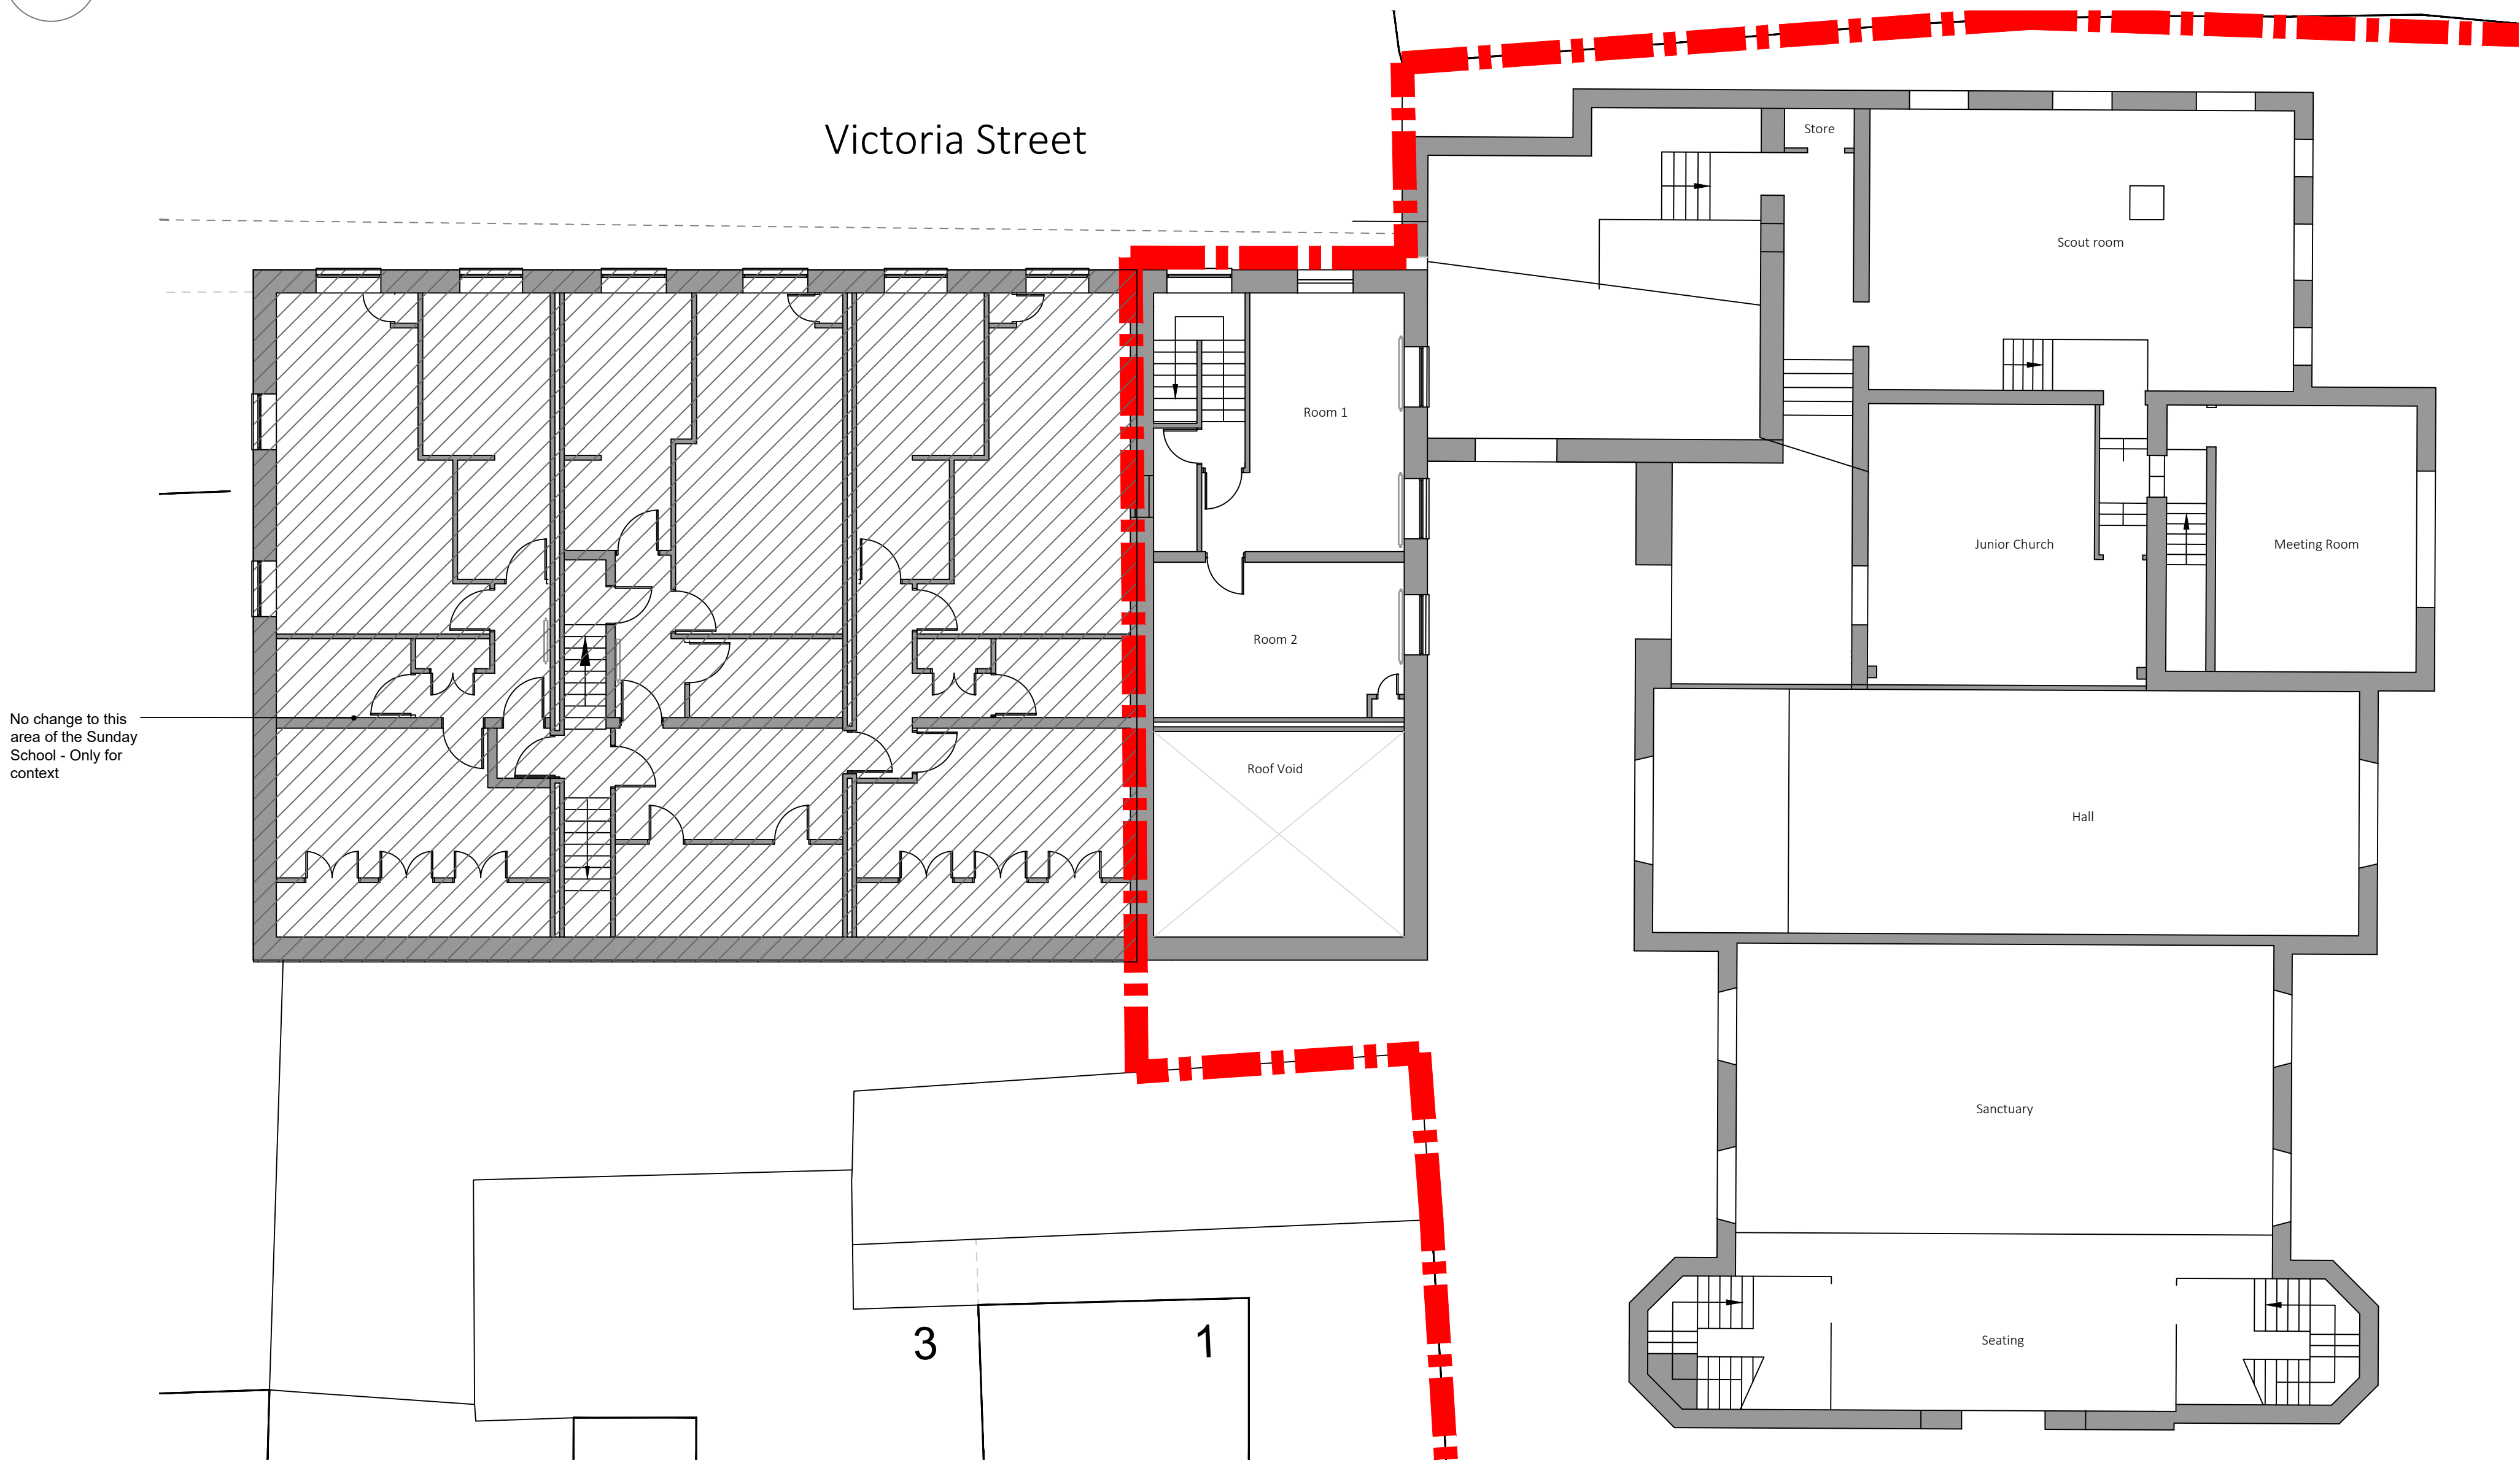


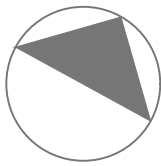


Existing First Floor Plan
Scale 1:100

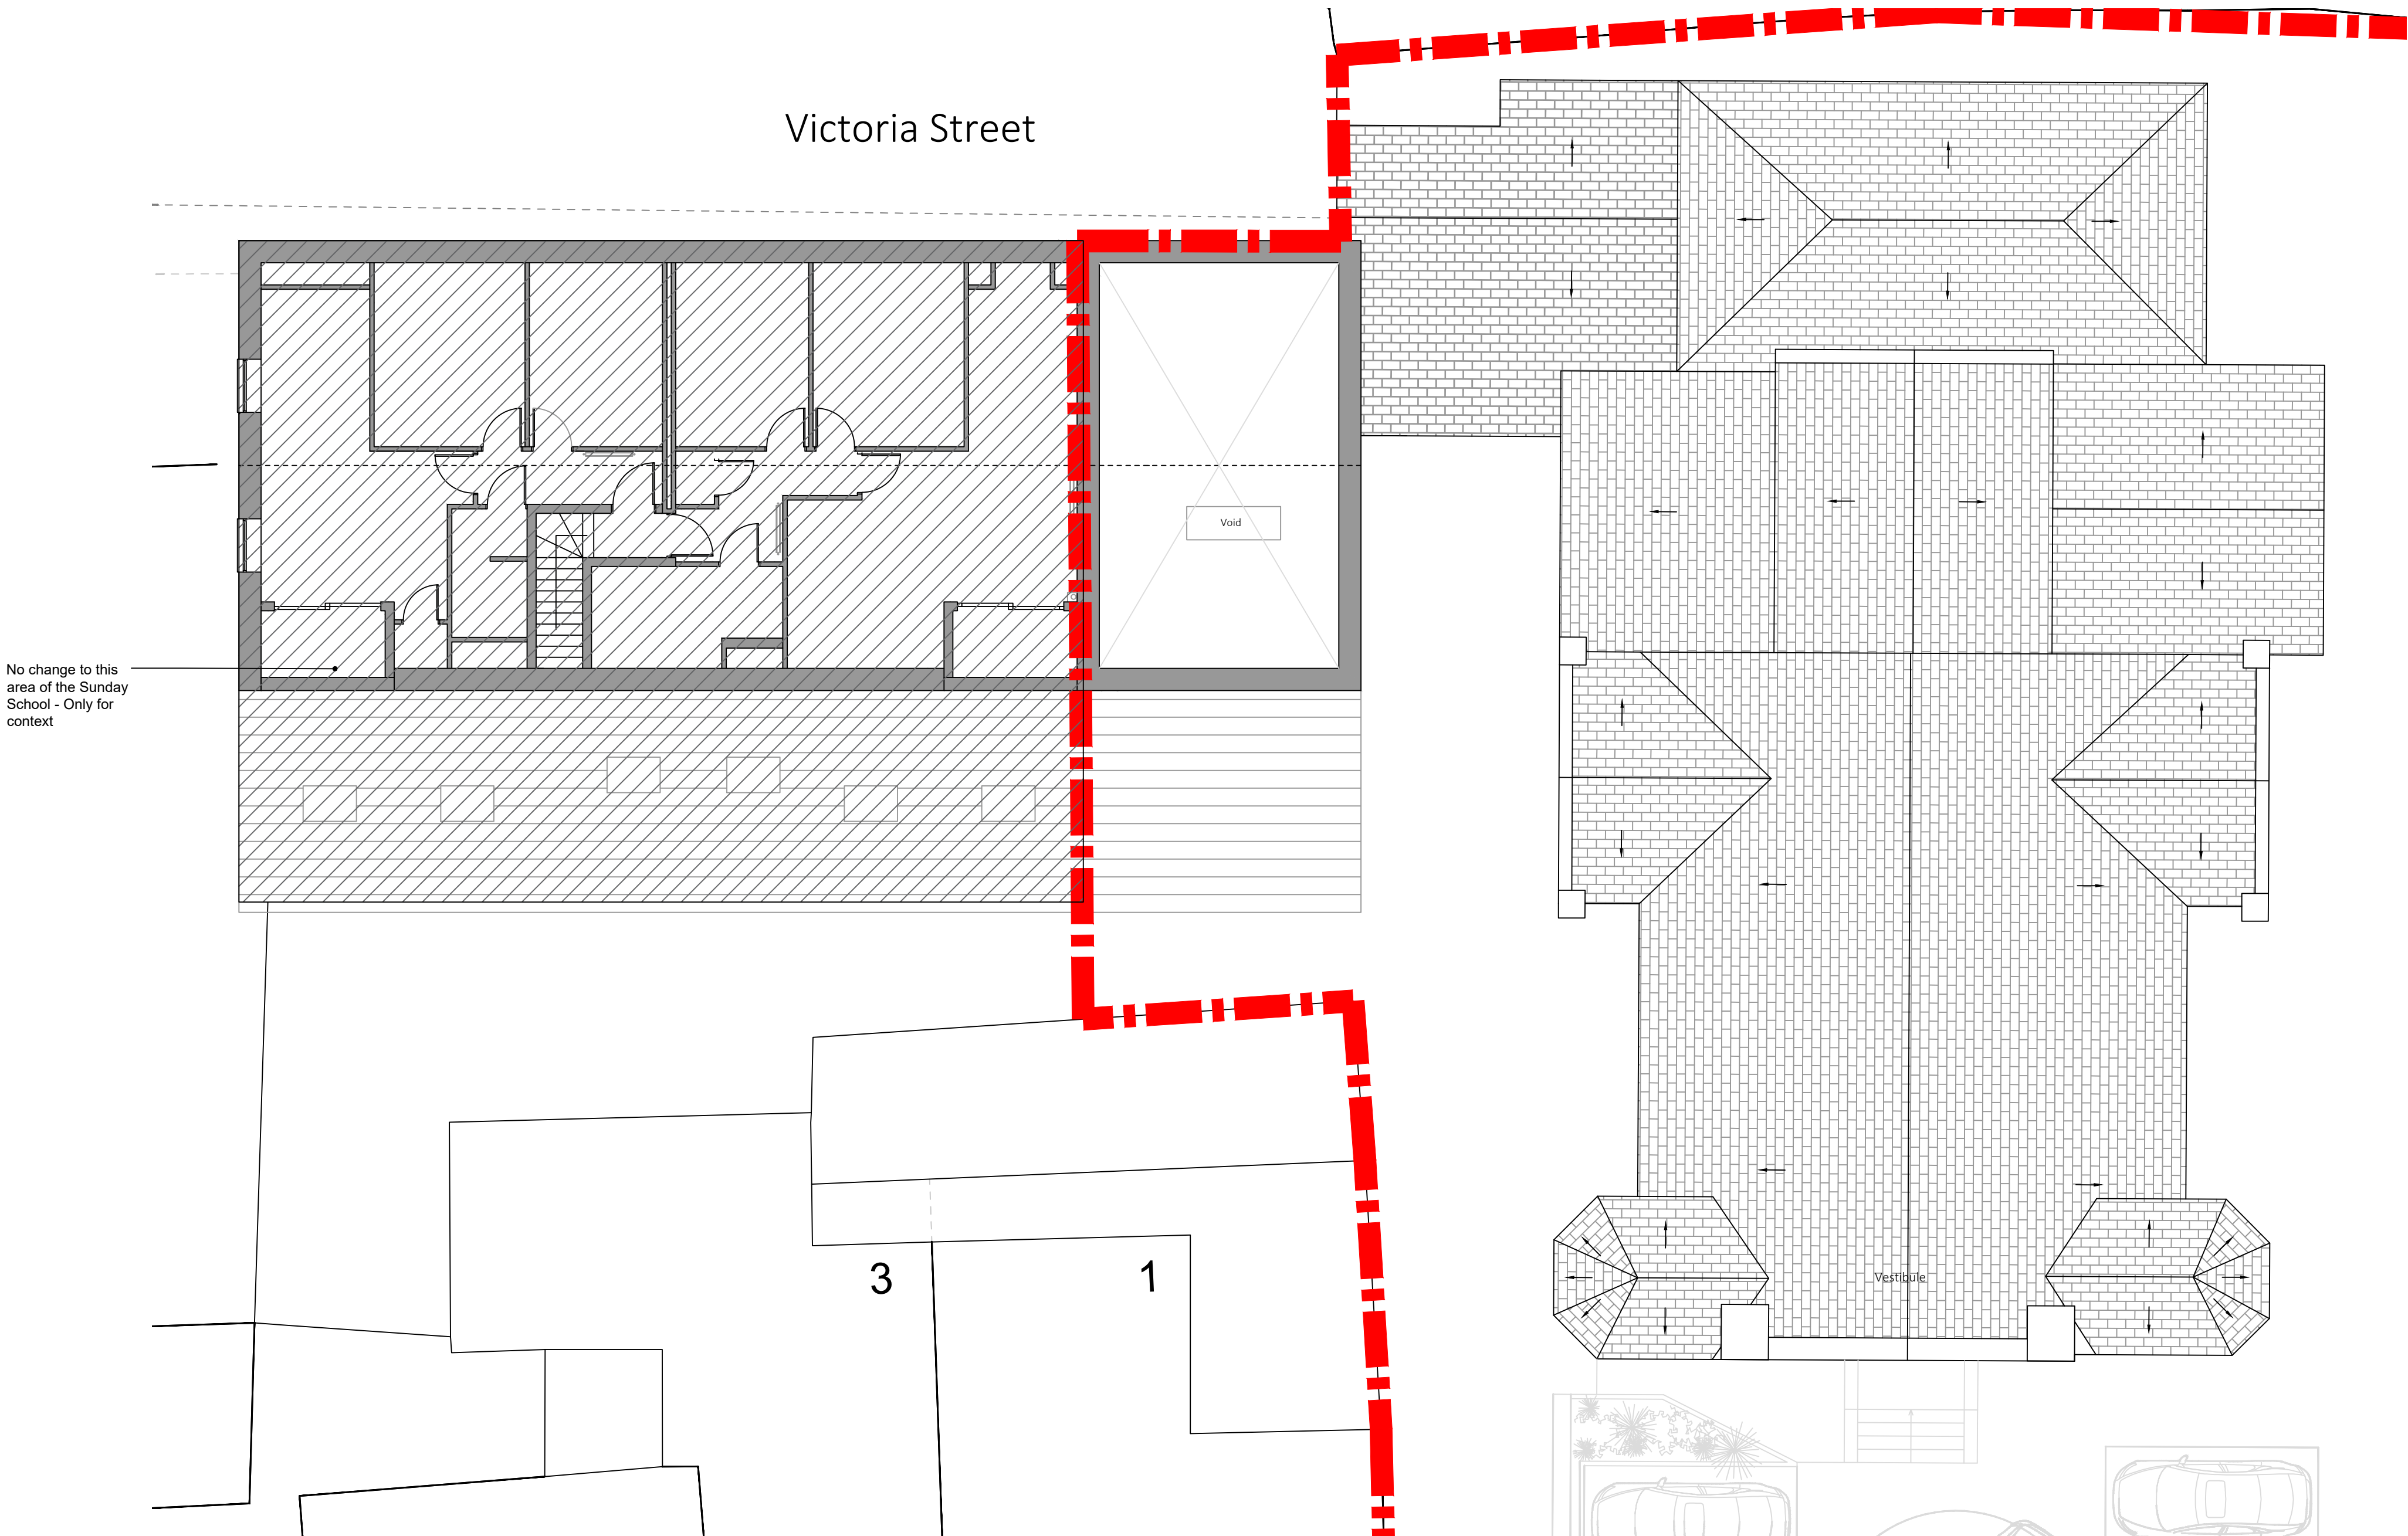


Existing Existing Second Floor Plan
Scale 1:100

Key: - - - - - Site Boundary

1. Do not scale this drawing
2. Drawing to be used for the status indicated only
3. All dimensions and setting out shall be checked and confirmed and any discrepancies to be reported to the Architect prior to commencement of any work
4. All work and materials to be in accordance with current statutory legislation, relevant codes of practice and British Standards
5. Drawing to be read in accordance with relevant consultants and sub-contractors drawings and specifications
6. This drawing is the property of Joe&Co. Architects Ltd and is not to be used in whole or in part without written consent

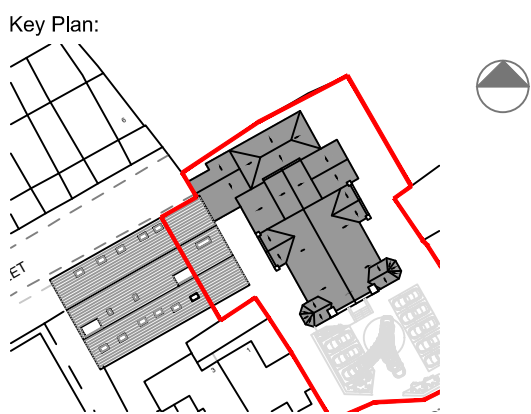

revision	description	drawn by	checked by	date
A	Updated for planning issue	RC	JD	28/01/26
revision	description	drawn by	checked by	date
B	Planning Submission	RC	JD	02/03/26

 

project:
United Church

client:
SB Homes

scale: 1:100
sheet: A1
date: Nov 2025

title:
Existing First & Second Floor Plans

drawing status: Planning
drawn by: RC
checked by: JD

drawing no.: 25-10-03-EX-100

rev: B

Joe&Co Architects