





Victoria Street

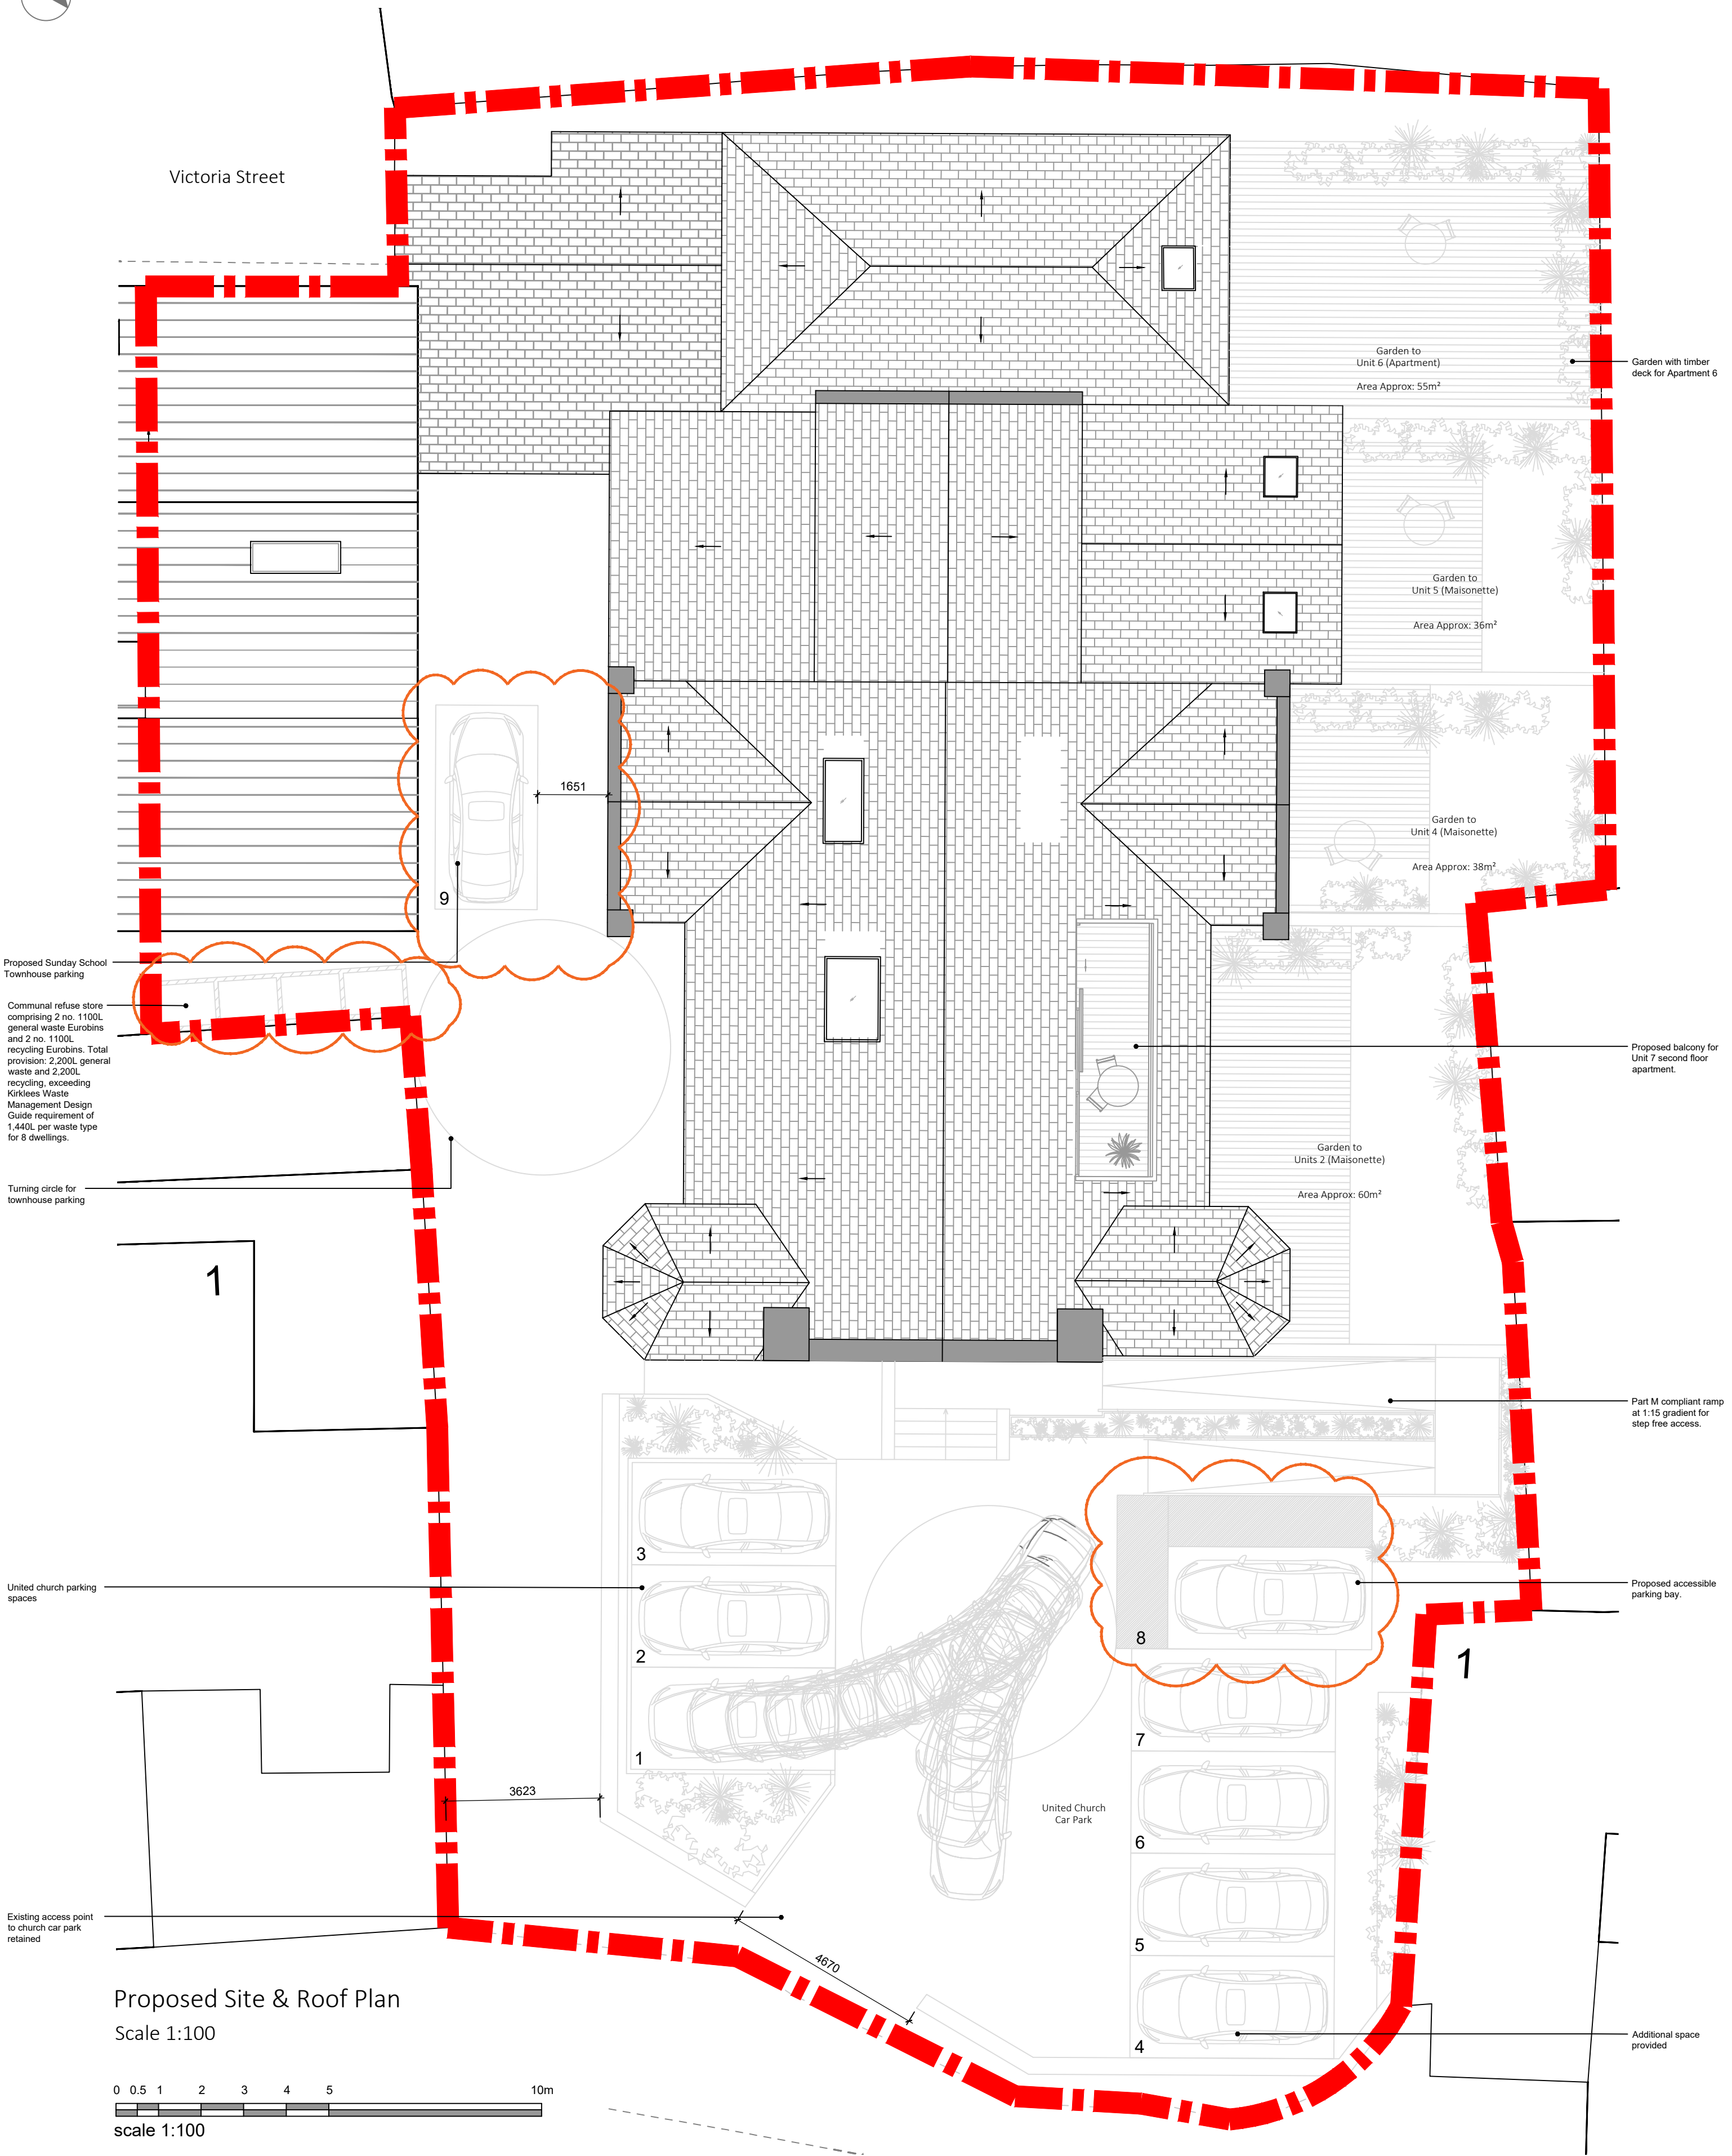


Proposed Site & Roof Plan  
Scale 1:100

 

Key:  
--- Site Boundary

1. Do not scale this drawing
2. Drawing to be used for the status indicated only
3. All dimensions and setting out shall be checked and confirmed and any discrepancies to be reported to the Architect prior to commencement of any work
4. All work and materials to be in accordance with current statutory legislation, relevant codes of practice and British Standards
5. Drawing to be read in accordance with relevant consultants and sub-contractors drawings and specifications
6. This drawing is the property of Joe&Co. Architects Ltd and is not to be used in whole or in part without written consent

key plan:

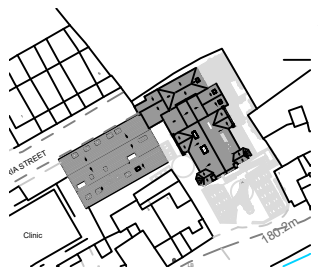

| revision: | description:                                    | drawn by: | checked by: | date:    |
|-----------|-------------------------------------------------|-----------|-------------|----------|
| A         | Updated for planning issue                      | RC        | JD          | 28/01/26 |
| revision: | description:                                    | drawn by: | checked by: | date:    |
| B         | Planning Submission                             | RC        | JD          | 02/03/26 |
| revision: | description:                                    | drawn by: | checked by: | date:    |
| C         | Updated to suit planning consultation responses | RC        | JD          | 24/06/26 |

project:  
United Church

client:  
SB Homes

scale: 1:100  
sheet: A2  
date: Nov 2025

title:  
Proposed Site & Roof Plan

drawing status: Planning  
drawn by: RC  
checked by: JD

drawing no.: 25-10-03-GA-120

rev: C

Joe&Co. Architects