

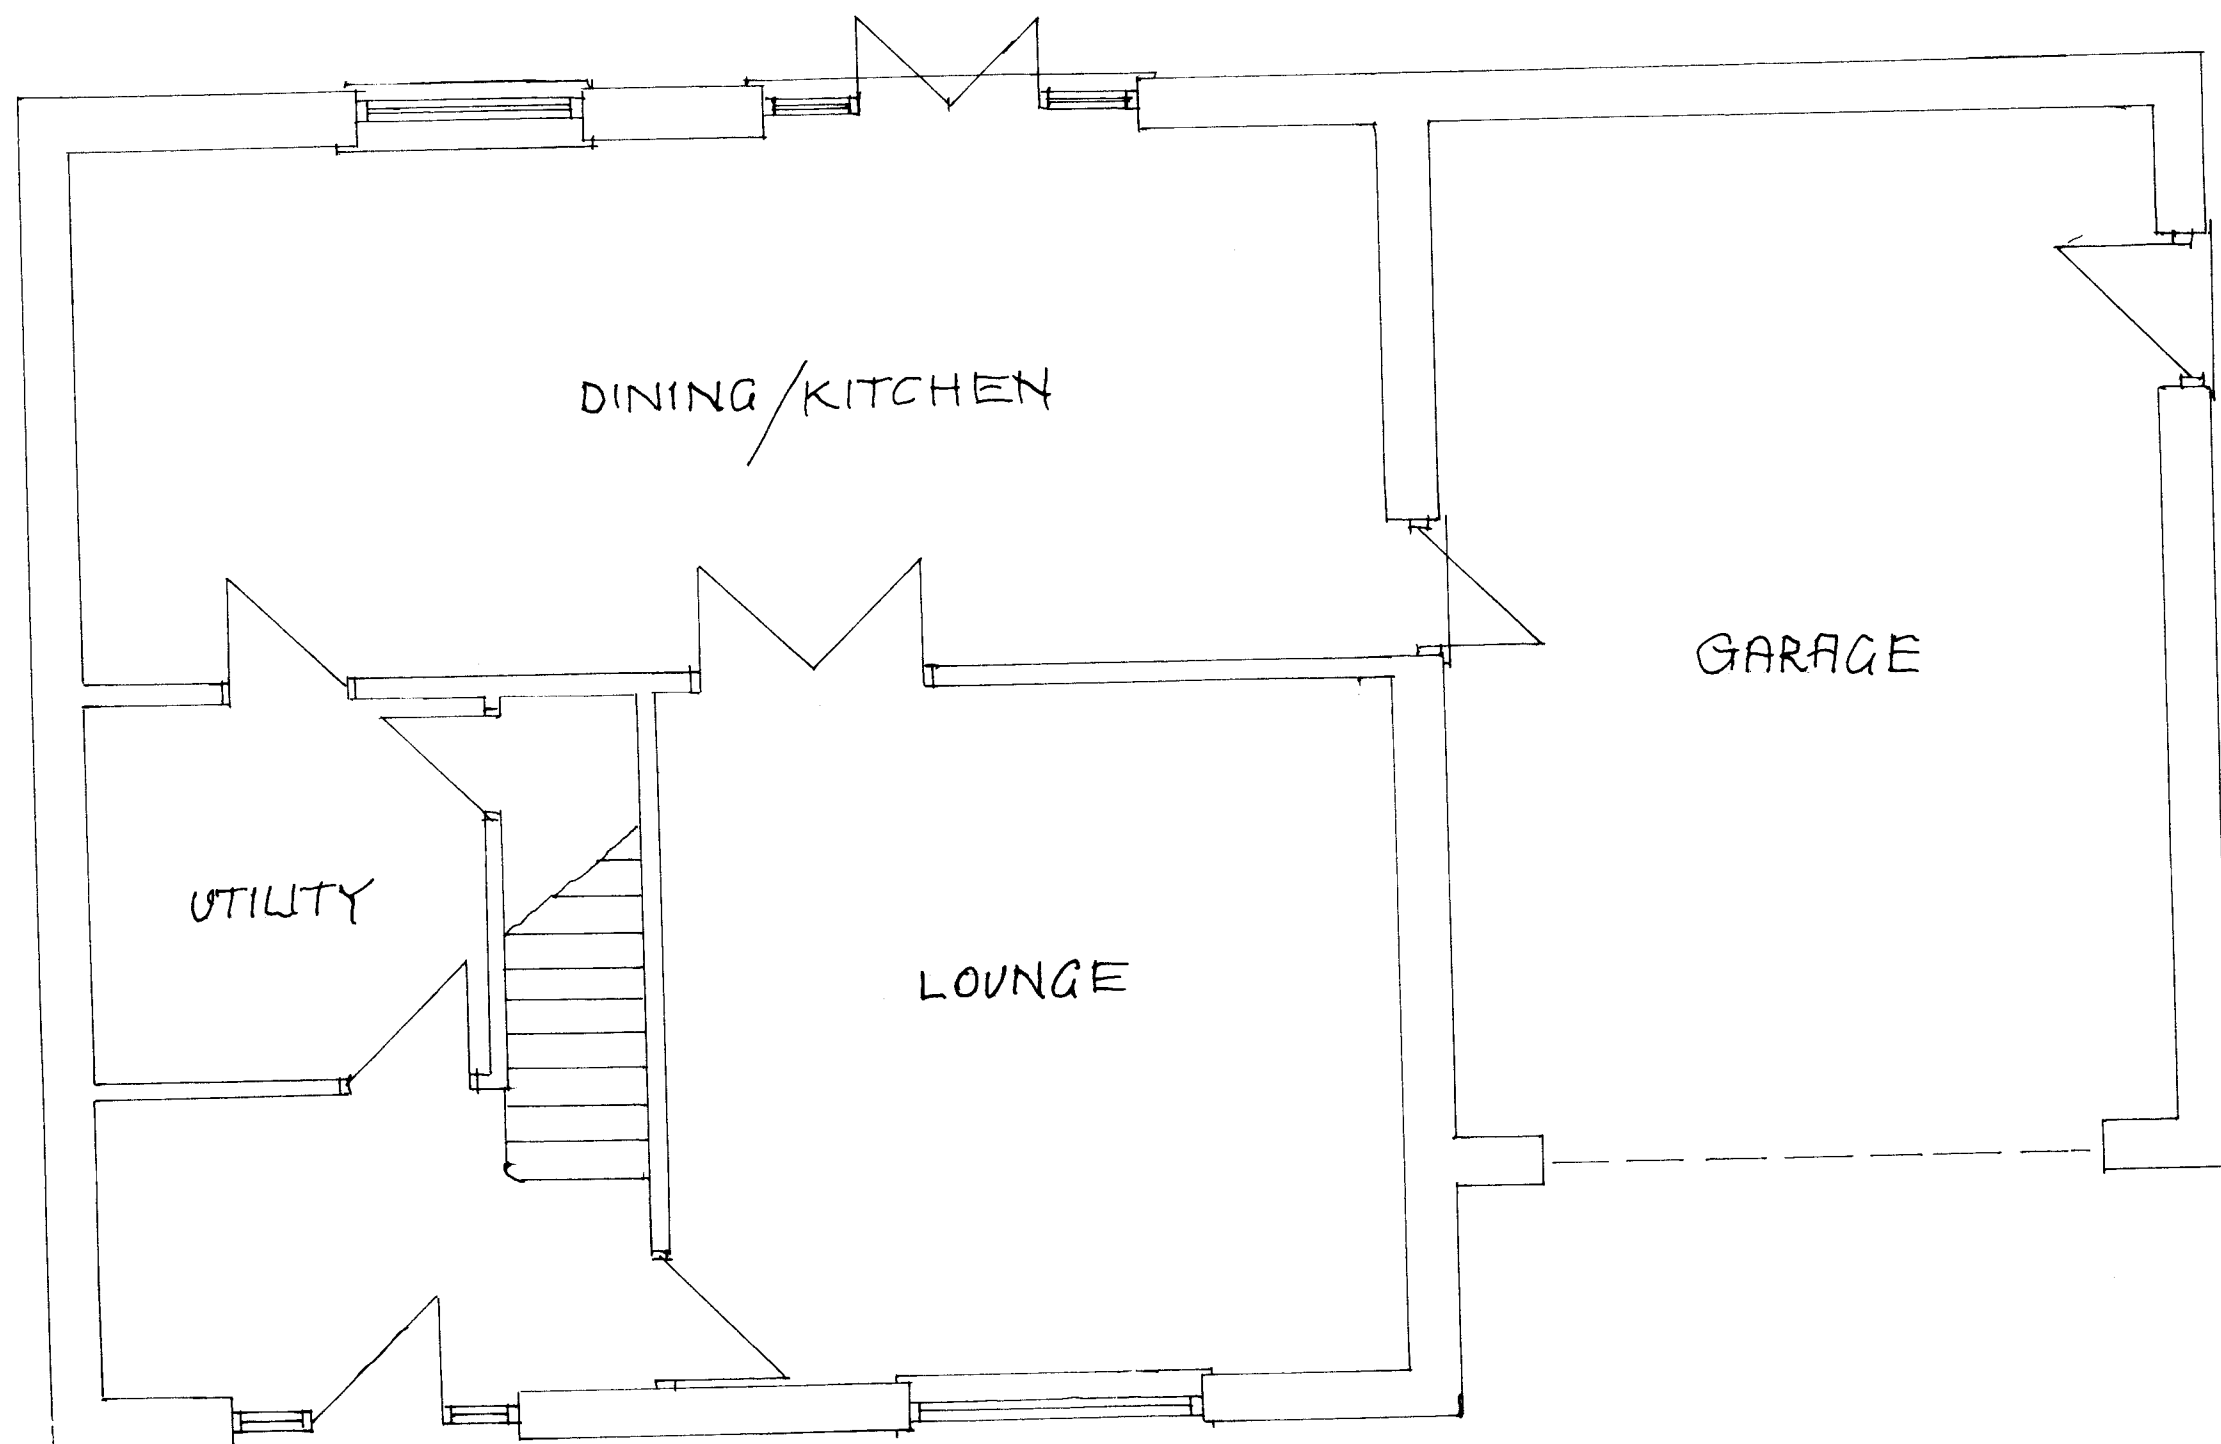


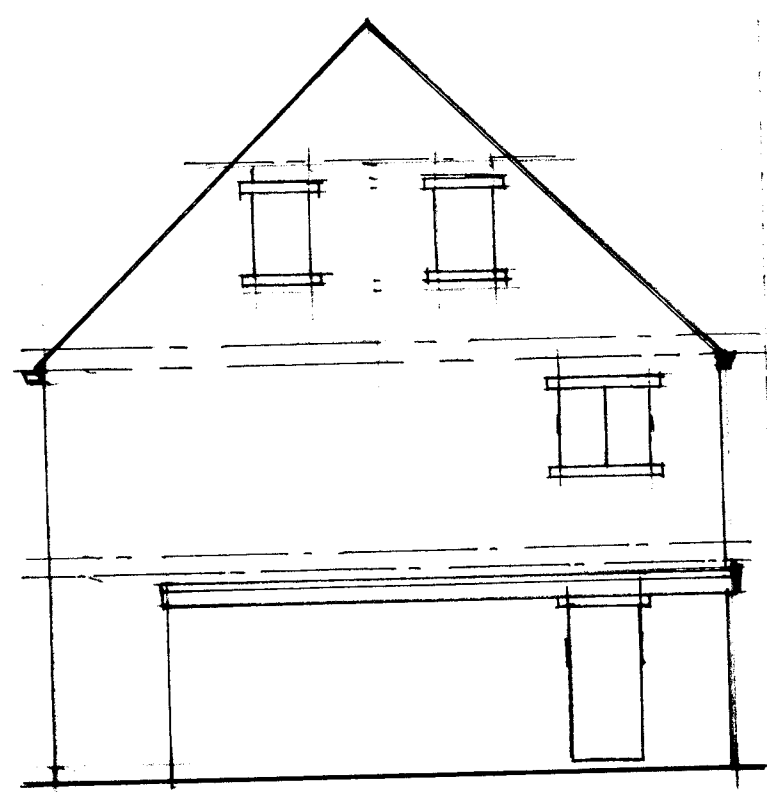

THIS IS A NOTIFICATION UNDER THE BUILDING ACT 1984
 AND THE BUILDING REGULATIONS 2006
 LAW INFORM THE LOCAL HEALTH & SAFETY EXECUTIVE AND
 BUILDING CONTROL OFFICE OF THE WORKS

Party Walls

THE PARTY WALLS OF THE BUILDING ARE TO BE REPAIRED AND
 STRENGTHENED IN ACCORDANCE WITH THE BUILDING ACT 1984
 AND THE BUILDING REGULATIONS 2006. THE WORK IS
 REQUIRED BY A LOCAL HEALTH & SAFETY EXECUTIVE
 ORDER UNDER THE BUILDING ACT 1984. THE WORK
 IS REQUIRED BY A LOCAL HEALTH & SAFETY EXECUTIVE
 ORDER UNDER THE BUILDING ACT 1984. THE WORK
 IS REQUIRED BY A LOCAL HEALTH & SAFETY EXECUTIVE
 ORDER UNDER THE BUILDING ACT 1984.

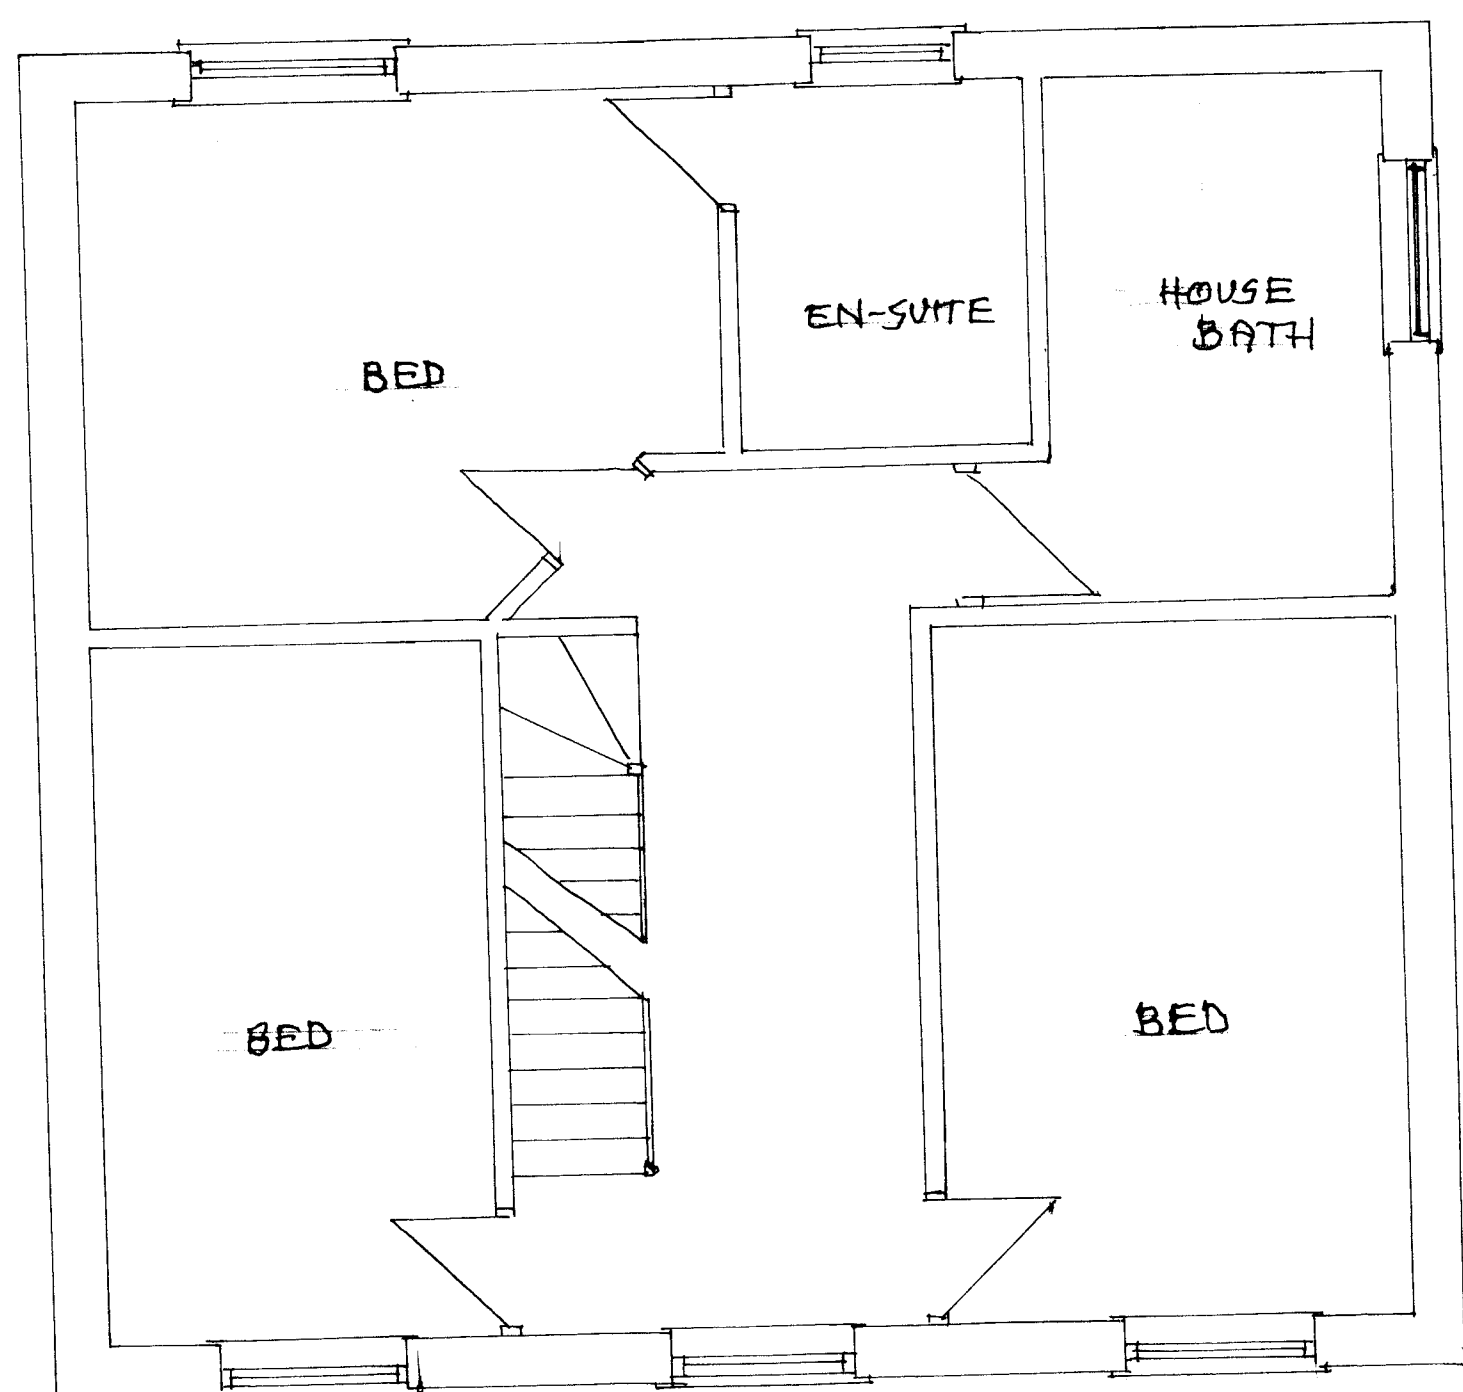

A
 Date Revisions



J.A. OLDROYD & SONS LTD

THE BARN, 3 PRIMAISE LANE
 HIGHTOWN, LIVERSEDE
 WEST YORKSHIRE, WF15 8NS
 TEL: 01274 865127
 EMAIL: J.A.OLDROYD@JASLTD.CO.UK

Client

MICHELLE & LYNDON
 ELLAM

Address

774 BRADFORD RD
 BIRSTALL
 WF17 8NL

Drawing Title

EXIST. FLOOR PLANS
 & ELEVATIONS

scale 1:50 & 1:100

date FEB. '26 drawn by

Dwg No

26/19/B.

Rev

