



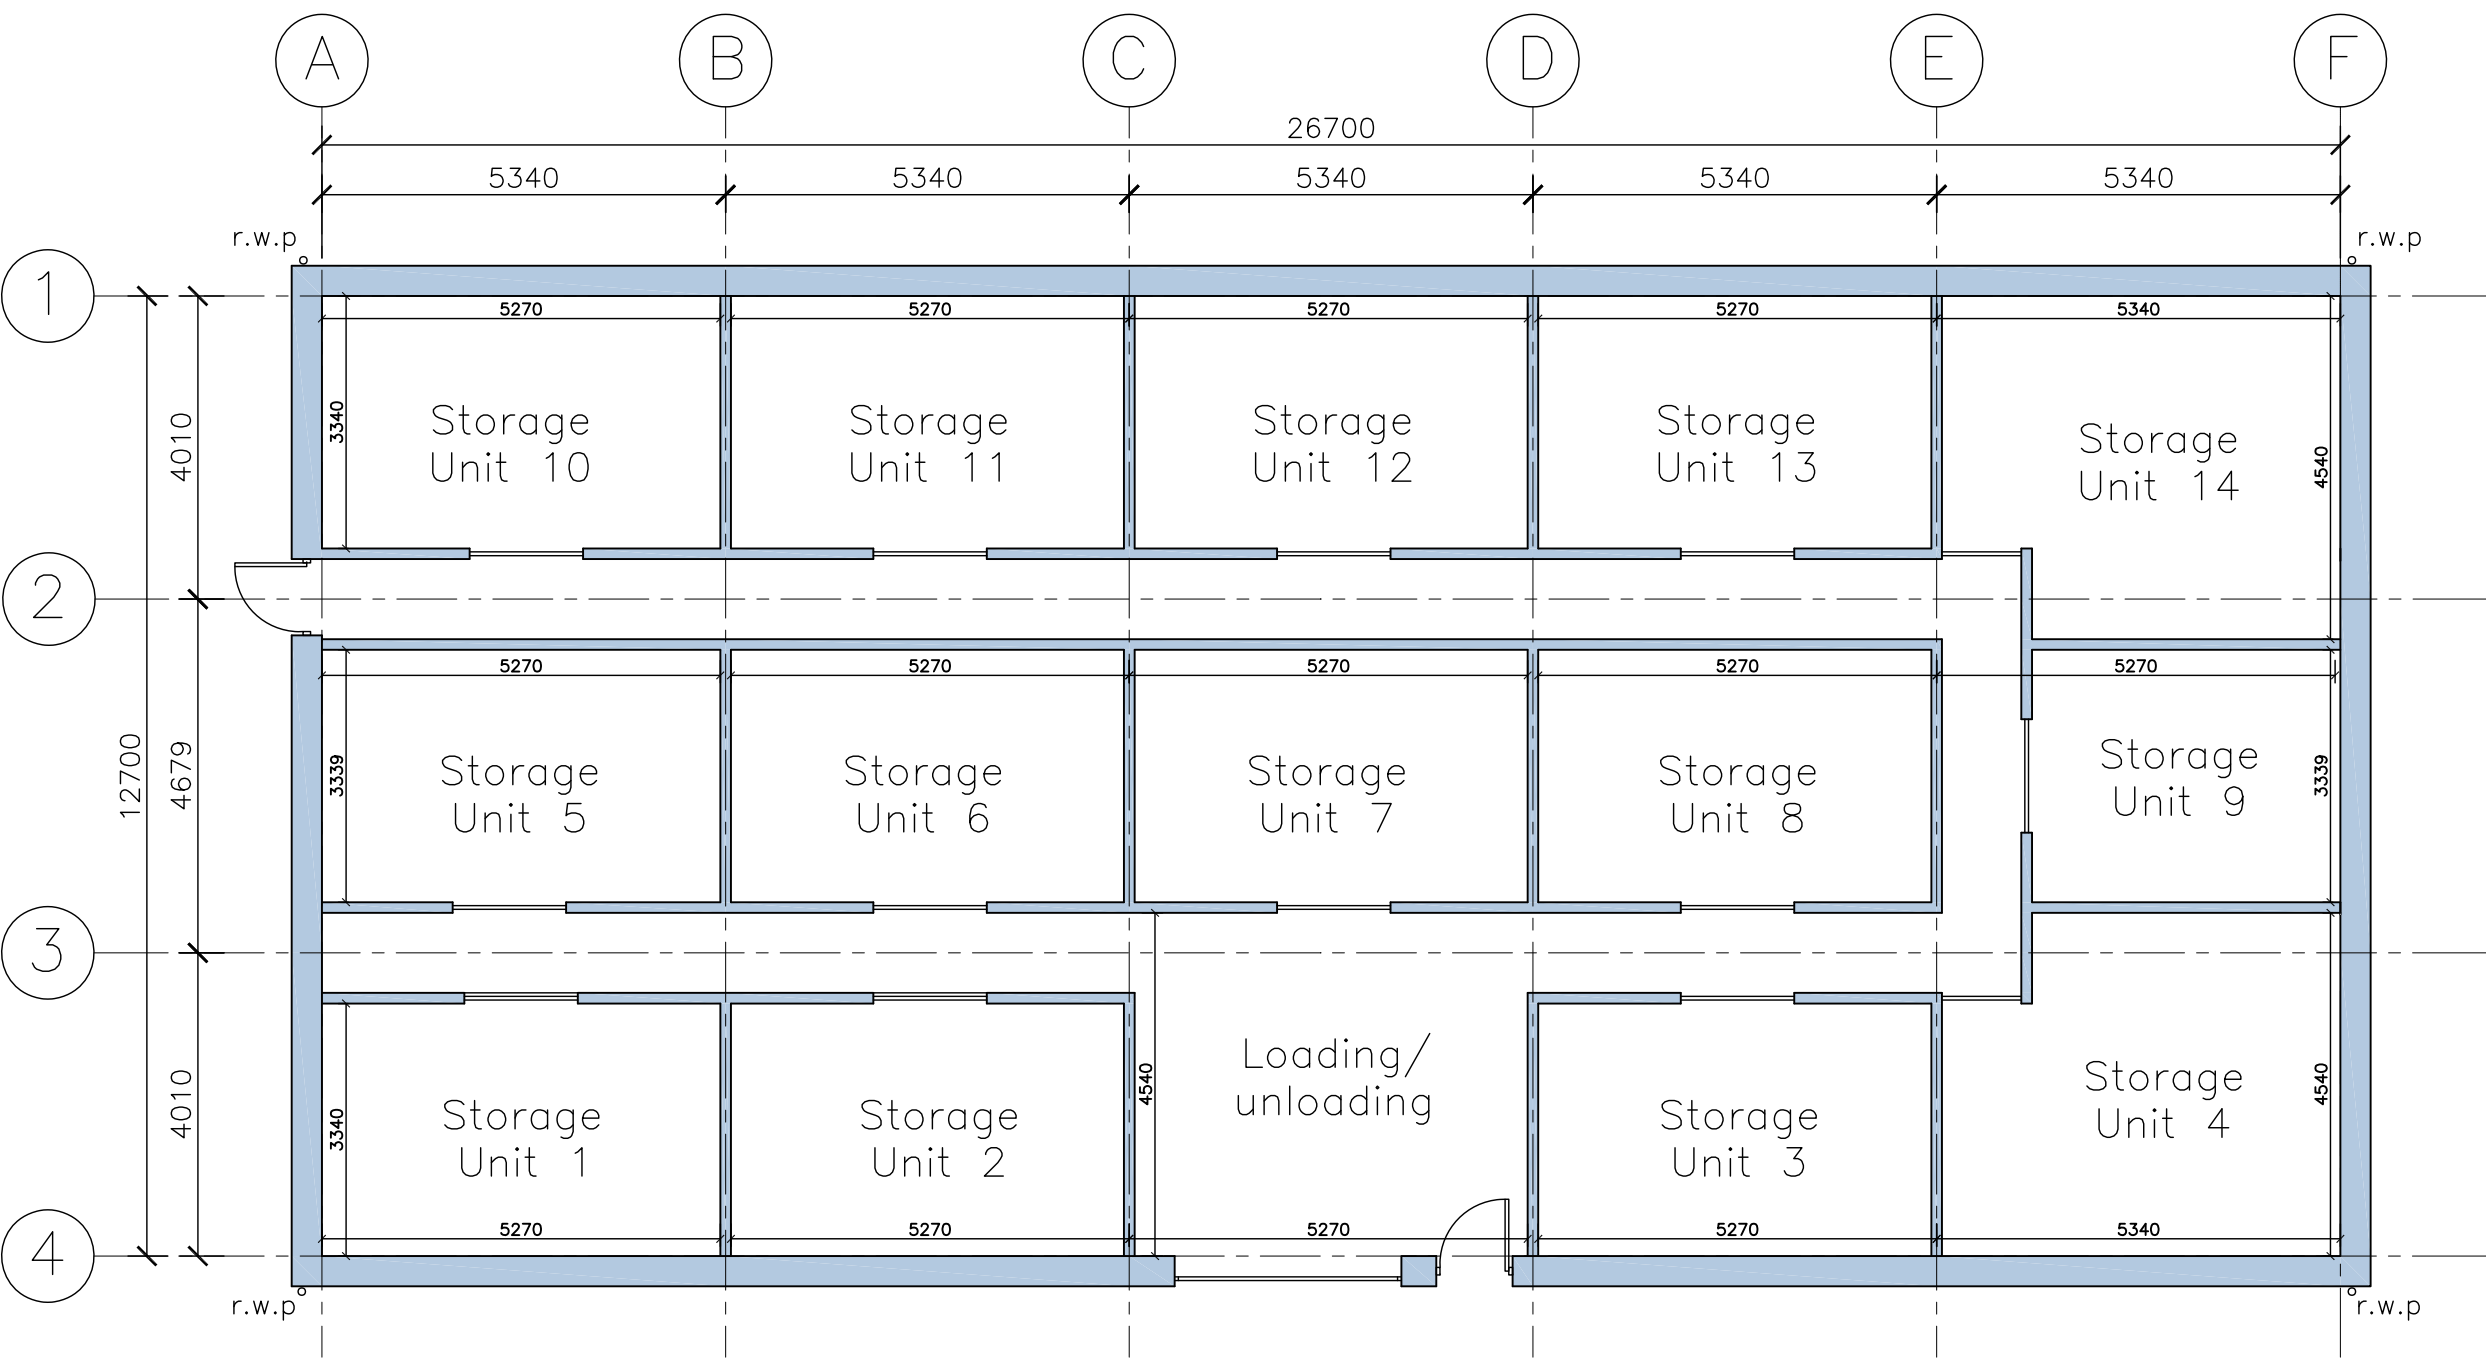


Proposed Floor Plan
Scale 1:100


PROPOSED MATERIALS	
• WALLS	- OLIVE GREEN PROFILED CLADDING
	- NATURAL STONE DWARF WALL
• ROOF COVERING	- OLIVE GREEN PROFILED CLADDING
• RAINWATER GOODS	- ALUMINIUM
• VEHICULAR DOORS	- ALUMINIUM ROLLER SHUTTERS
• PERSONNEL DOORS	- ALUMINIUM

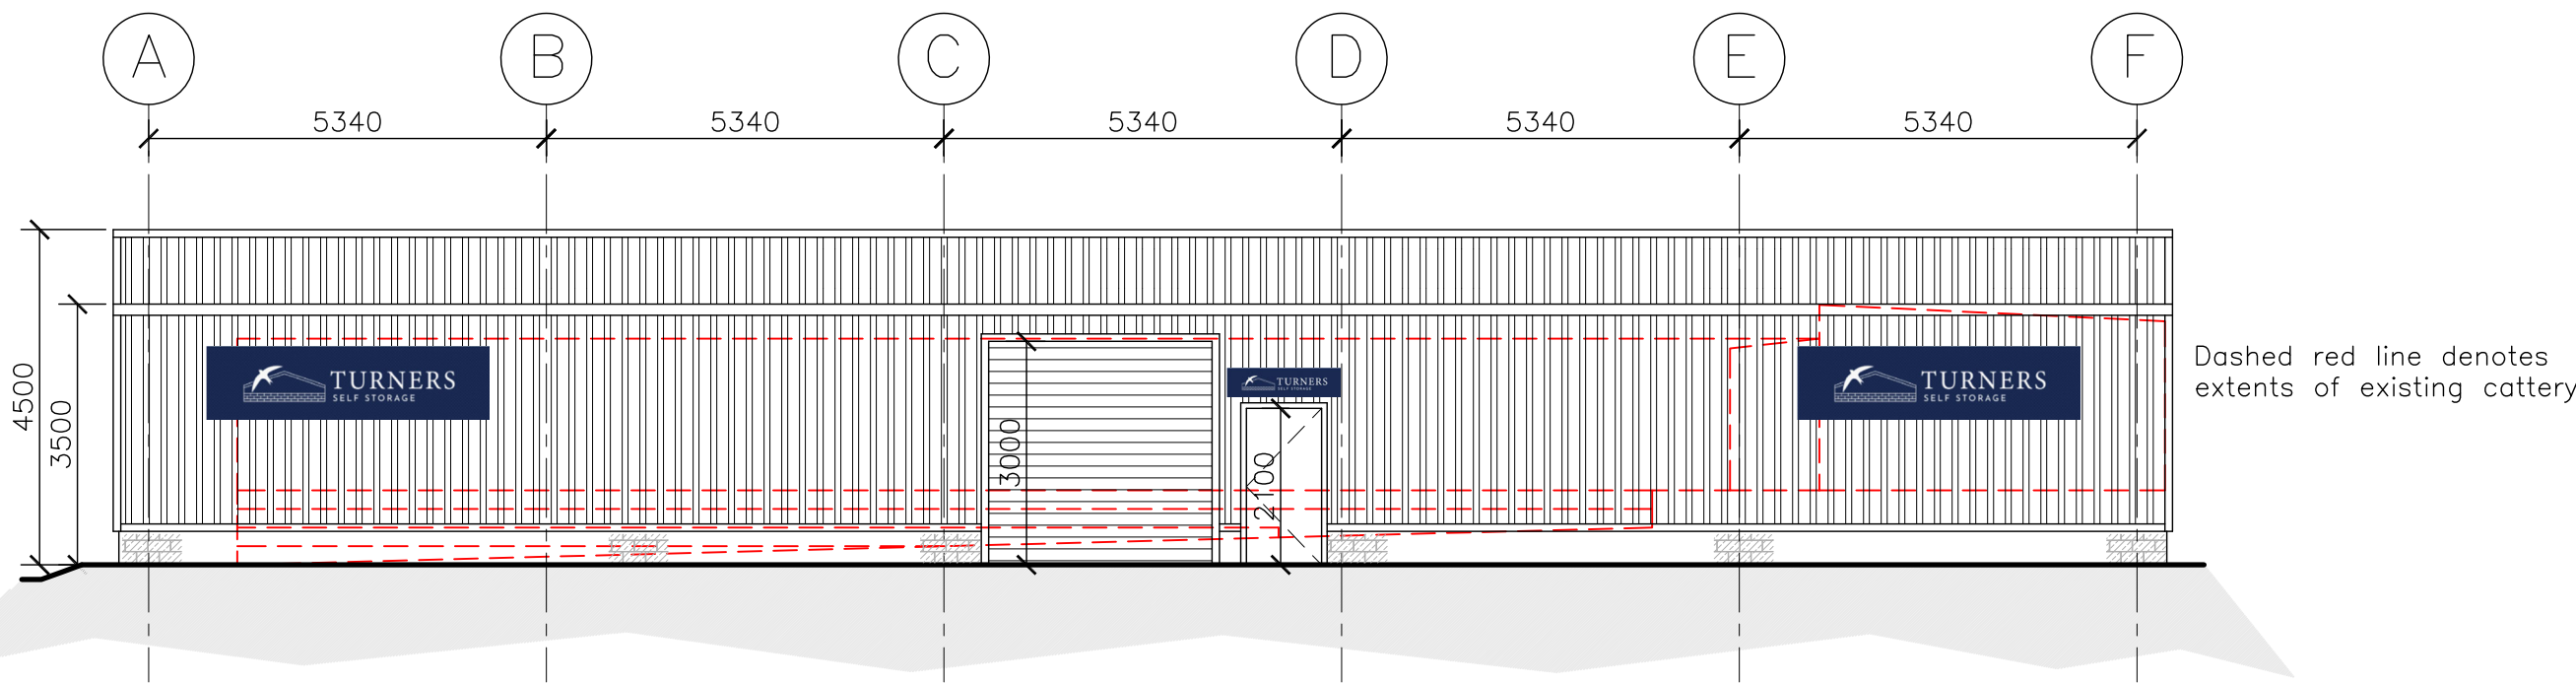


Proposed North West Facing Front Elevation
Scale 1:100

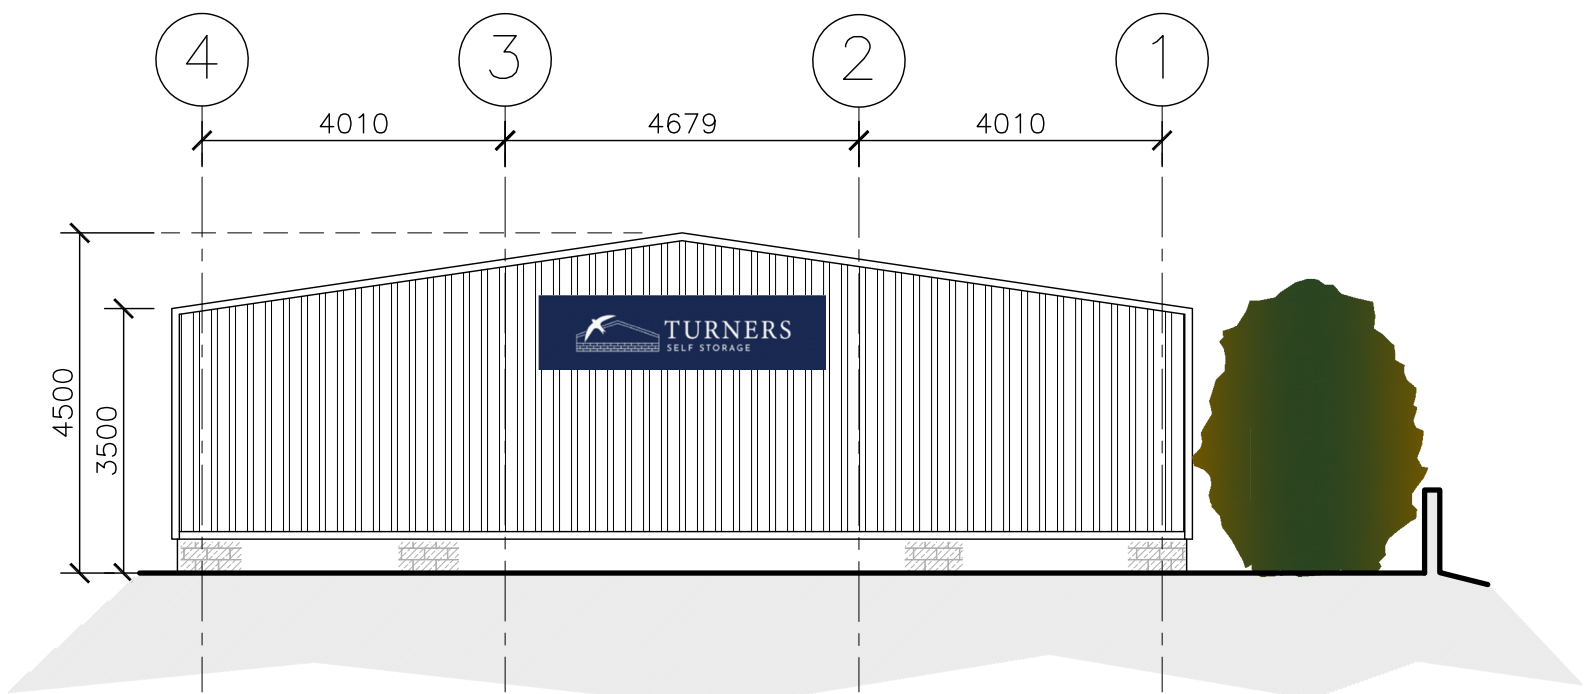

Proposed South West Facing Side Elevation
Scale 1:100

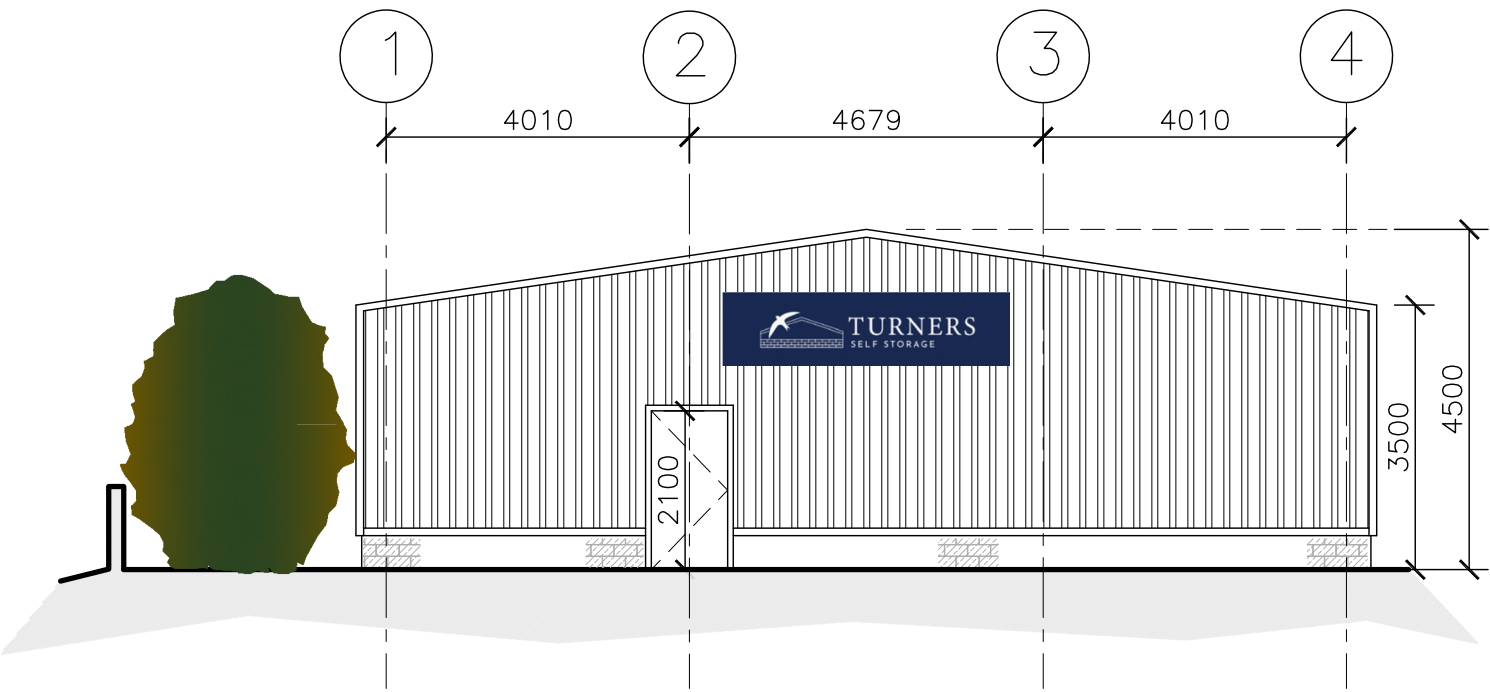

Proposed North East Facing Side Elevation
Scale 1:100

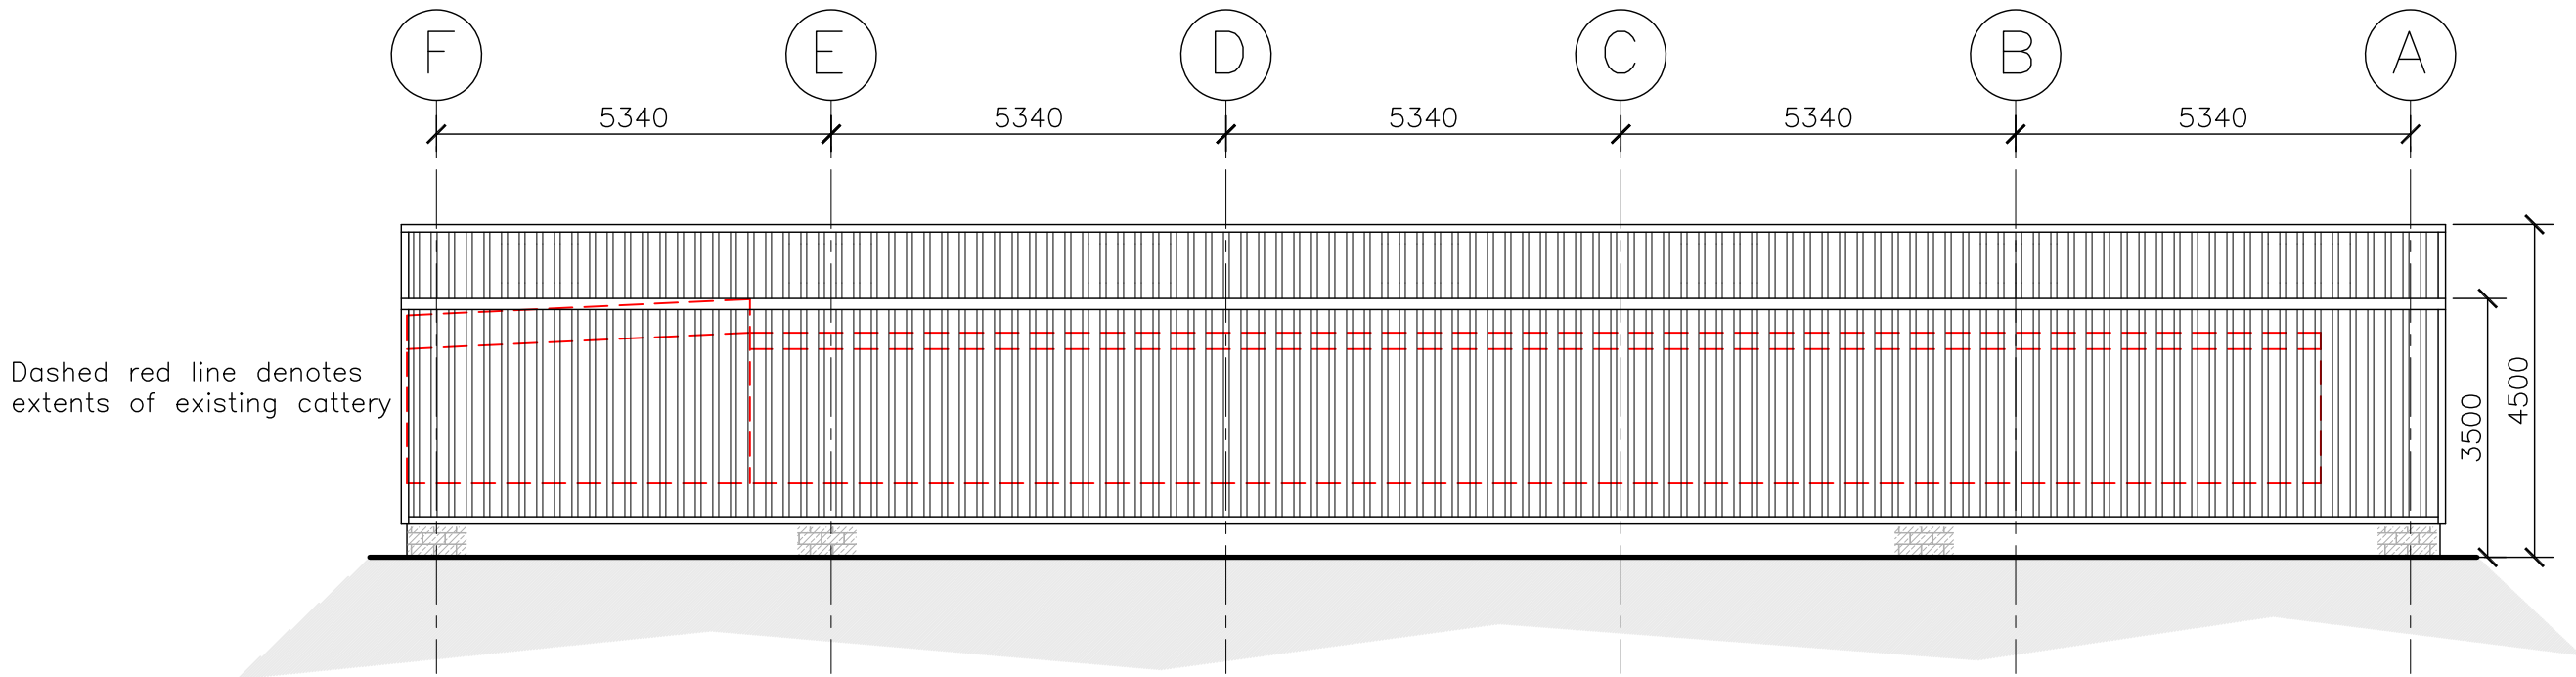

Proposed South East Facing Rear Elevation
(Adjacent to Oldfield Road)
Scale 1:100

NOTES

1. No dimensions to be scaled. IF IN DOUBT ASK.
2. All dimensions must be checked and verified on site by the Contractor prior to the commencement of works and Hinchliffe Architecture & Design Ltd. to be notified of any discrepancies.
3. The copyright of these drawings remains the property of Hinchliffe Architecture & Design Ltd. They must not be reproduced in any way without prior written consent from the originator (Hinchliffe Architecture & Design Ltd.)
4. Any works undertaken on site prior to obtaining full written approval from the Planning Department & Building Control is at the Contractor/Clients own risk. Works should not commence until ALL approvals are granted.

B	16.02.26	CLIENT AMENDMENTS
A	16.02.26	FIRST ISSUE
Rev.	Date	Description
Status		
PLANNING		
 Hinchliffe A&D 24 Carr View Road Hepworth Holmfirth West Yorkshire HD9 1AQ 01921 907 162 01484 520 764 info@hinch-architecture.co.uk www.hinch-architecture.co.uk		
Client		
TURNER FARMS LTD.		
Project		
TURNER FARMS LTD OLDFIELD ROAD, OLDFIELD HONLEY HOLMFIRTH HD9 6RL		
Drawing Title		
PROPOSED FLOOR PLAN & ELEVATIONS		
Scale (at A1)		Date
AS SHOWN		FEB' 2026
Drg. no.		Rev.
353-25-PL03		B