

NOTES

1. No dimensions to be scaled.
IF IN DOUBT ASK.

2. All dimensions must be checked and verified on site by the Contractor prior to the commencement of works and Hinchliffe Architecture & Design Ltd. to be notified of any discrepancies.

3. The copyright of these drawings remains the property of Hinchliffe Architecture & Design Ltd. They must not be reproduced in any way without prior written consent from the originator (Hinchliffe Architecture & Design Ltd.)

4. Any works undertaken on site prior to obtaining full written approval from the Planning Department & Building Control is at the Contractor/Clients own risk. Works should not commence until ALL approvals are granted.

C	10.0.26	CLIENT AMENDMENTS
B	10.0.26	CLIENT AMENDMENTS
A	10.0.26	FIRST ISSUE
Rev.	Date	Description

Status PLANNING

**hinchliffe**
architecture
& design

Hinchliffe A&D
24 Carr View Road
Heptonstall
West Yorkshire
HD9 1JG

01921 907 142
01484 520 764
info@hinch-architecture.co.uk
www.hinch-architecture.co.uk


Client
TURNER FARMS LTD.

Project
TURNER FARMS LTD
OLDFIELD ROAD, OLDFIELD
HONLEY
HOLMFIRTH
HD9 6RL

Drawing Title
PROPOSED FLOOR PLAN
& ELEVATIONS


Scale (at A1) AS SHOWN	Date FEB' 2026
---------------------------	-------------------

Drg. no. 353-25-PL03	Rev. C
-------------------------	-----------

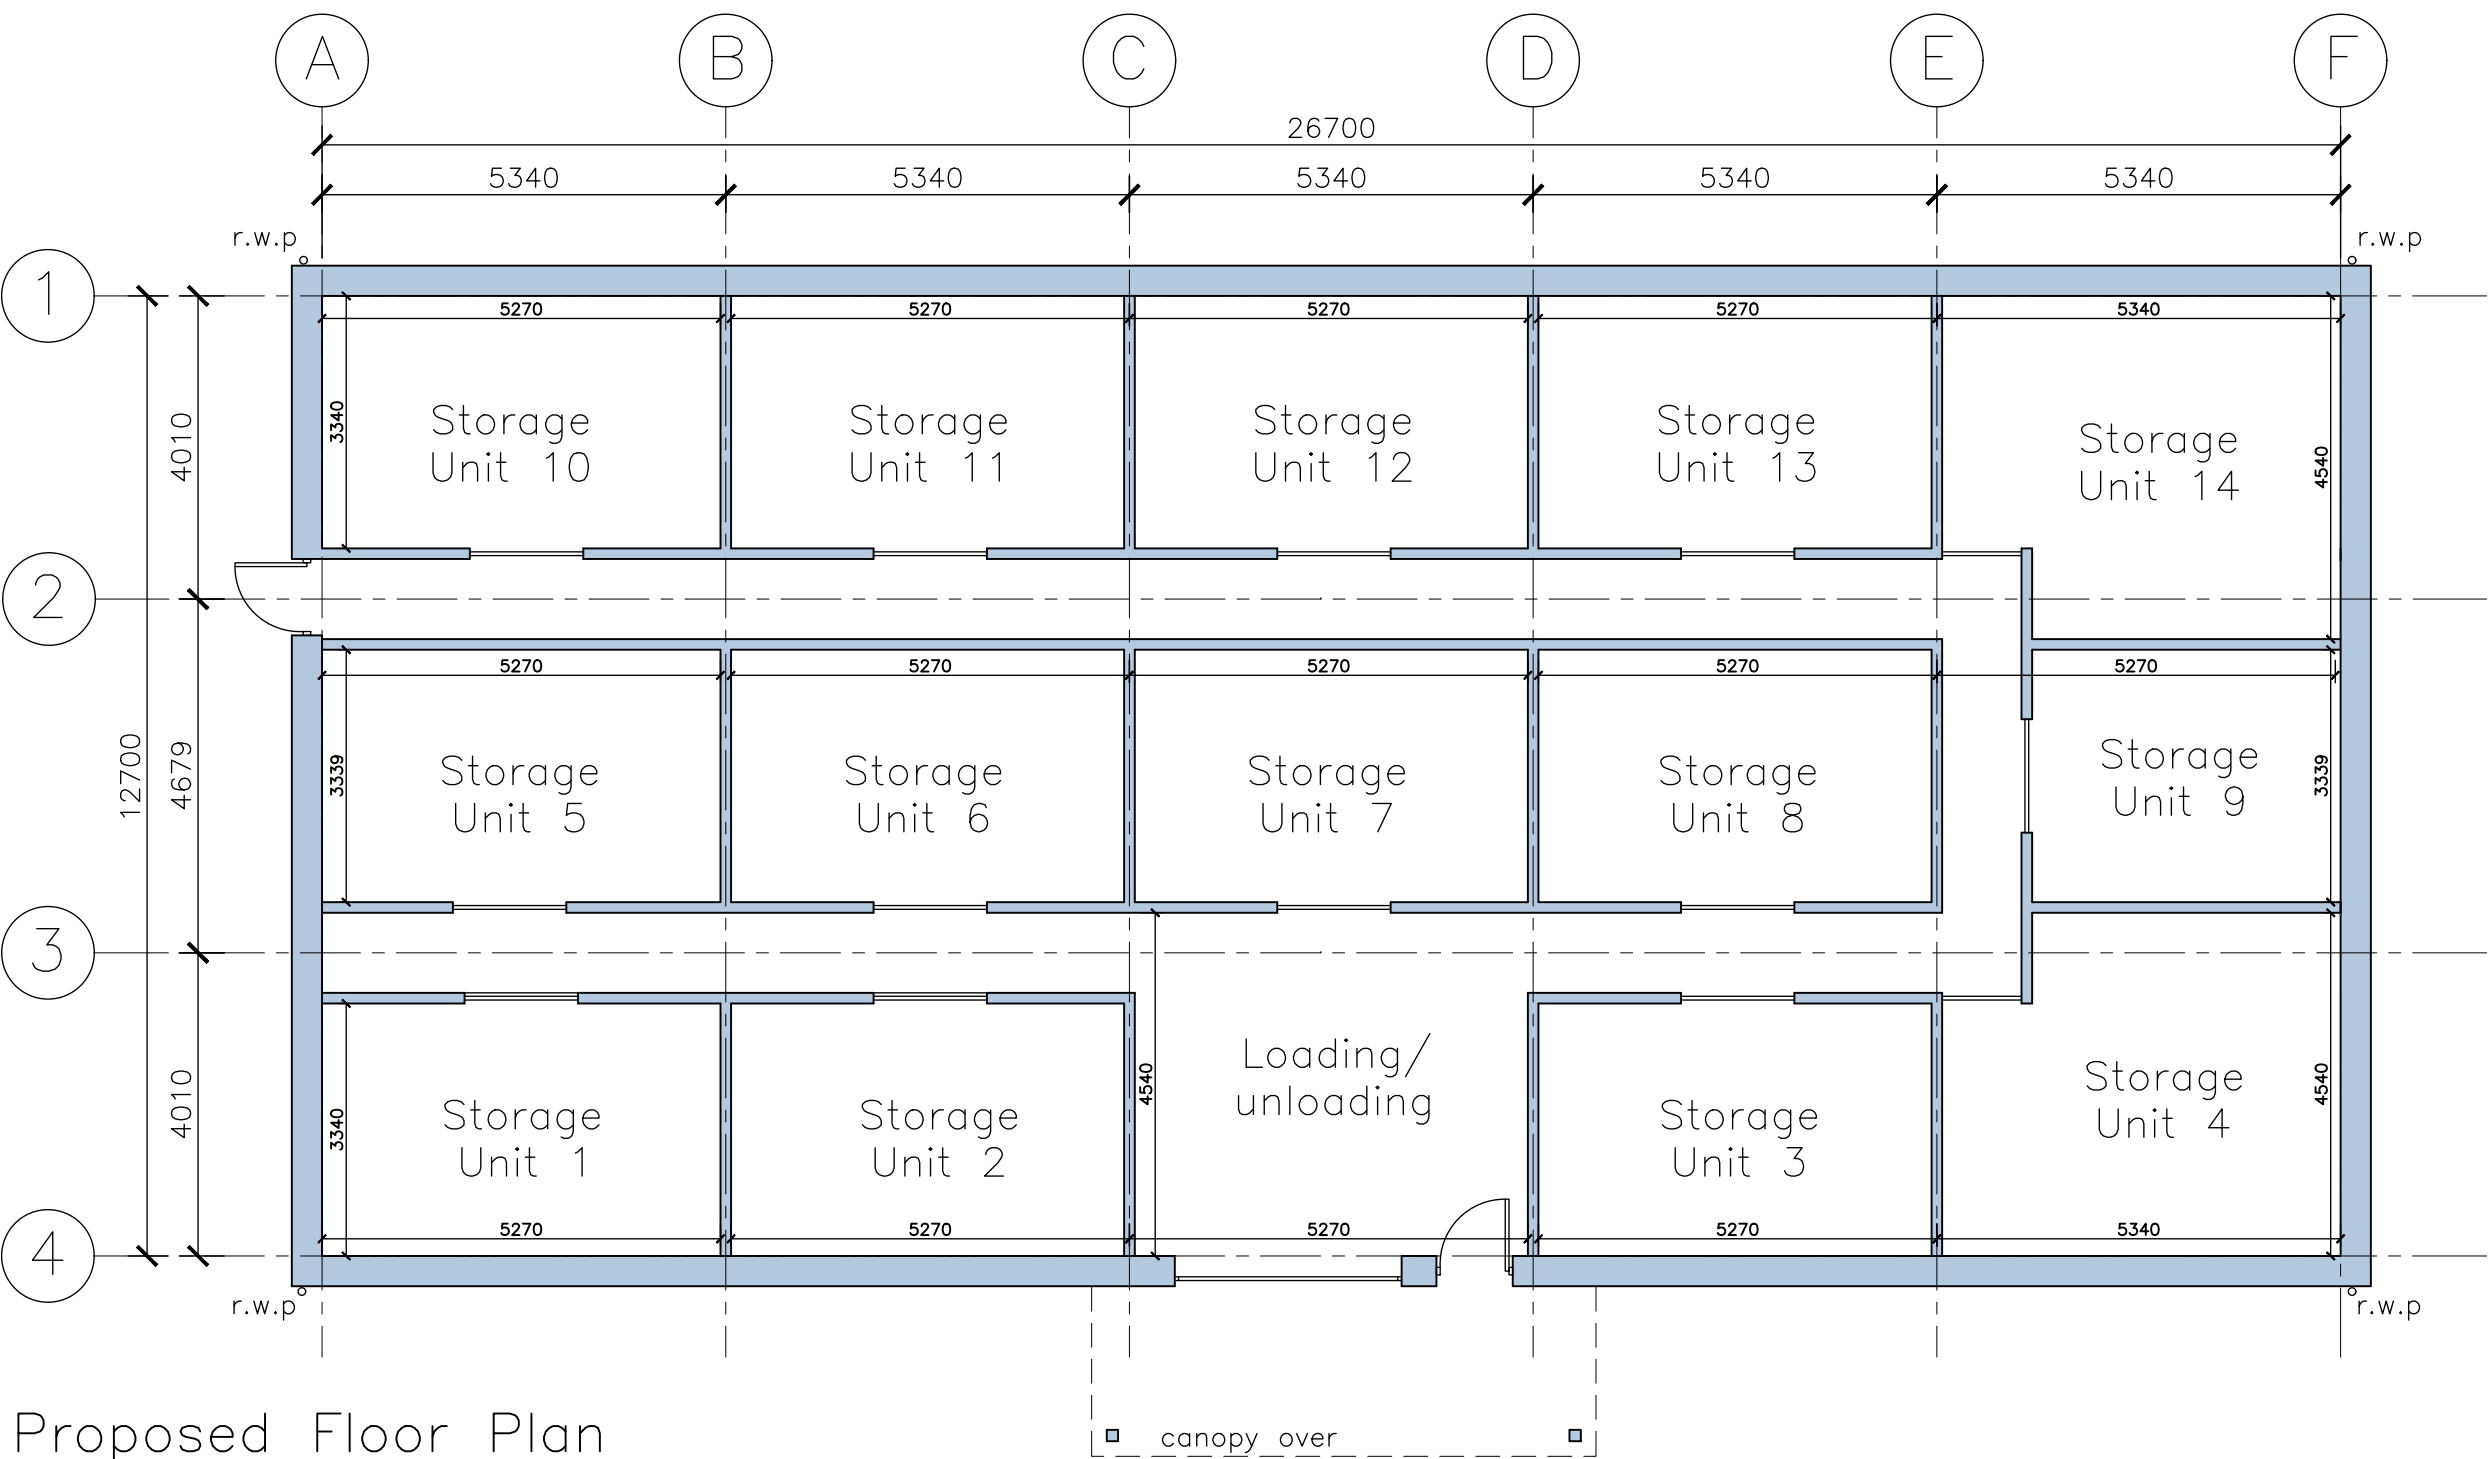


Proposed Floor Plan
Scale 1:100


- PROPOSED MATERIALS**
- WALLS
 - OLIVE GREEN PROFILED CLADDING
 - NATURAL STONE DWARF WALL
 - ROOF COVERING
 - OLIVE GREEN PROFILED CLADDING
 - RAINWATER GOODS
 - ALUMINIUM
 - VEHICULAR DOORS
 - ALUMINIUM ROLLER SHUTTERS
 - PERSONNEL DOORS
 - ALUMINIUM

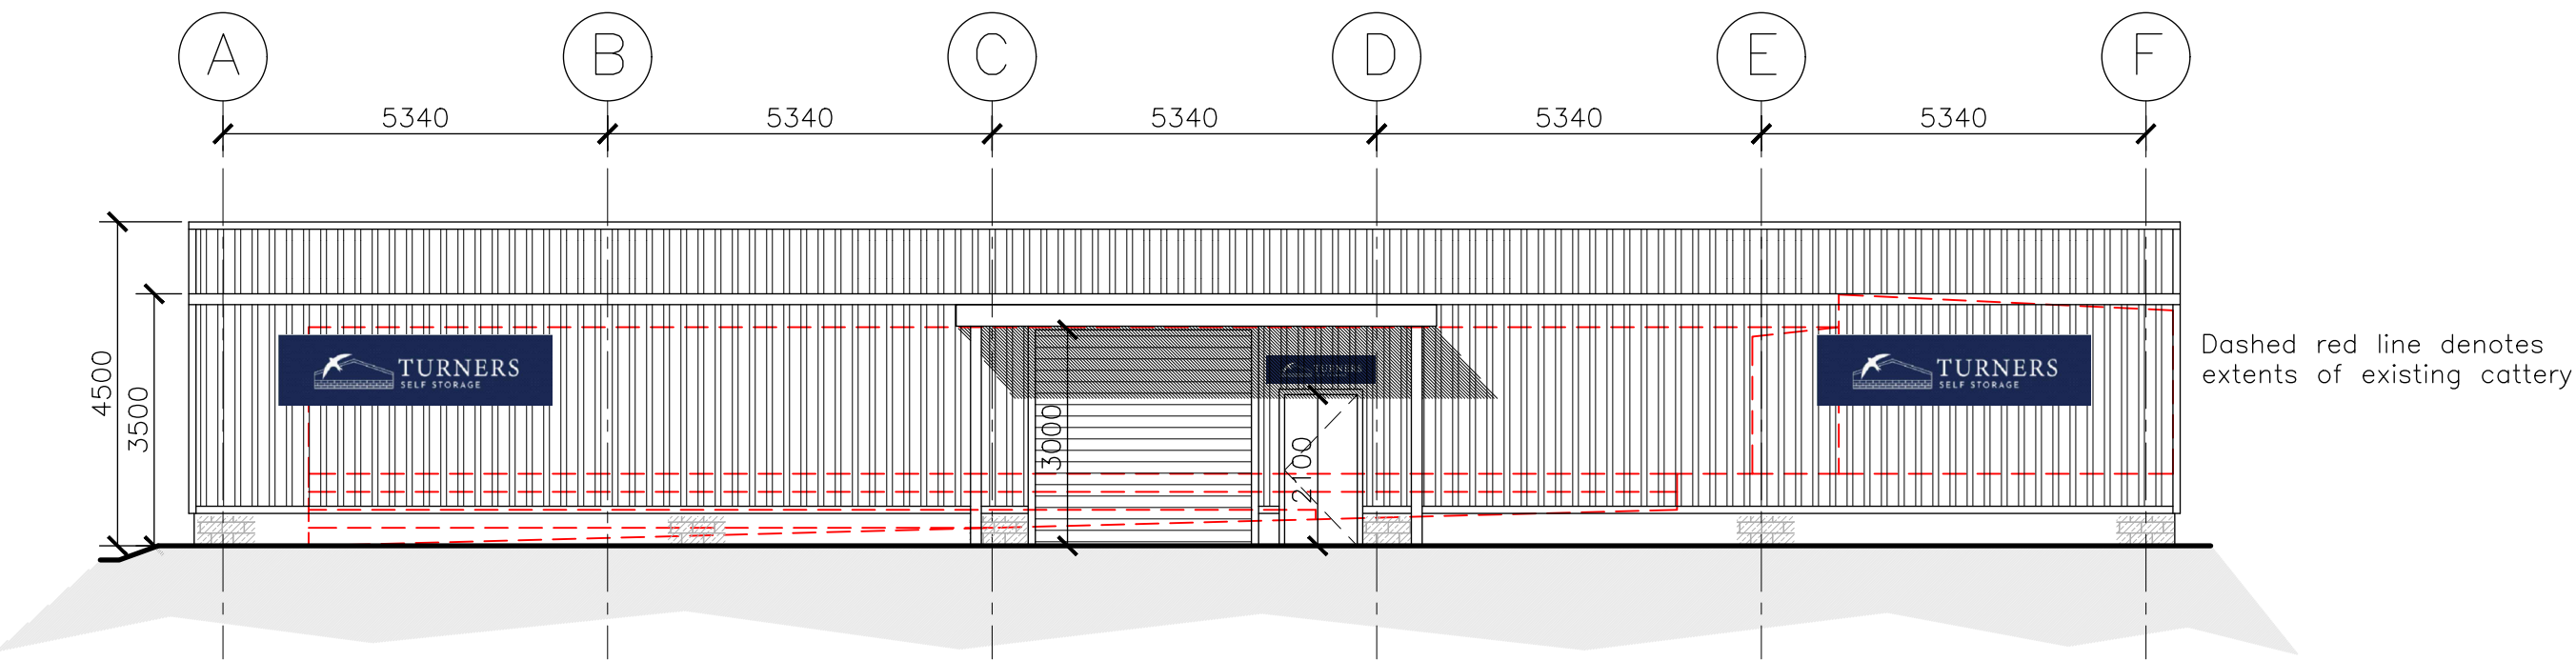


Proposed North West Facing Front Elevation
Scale 1:100

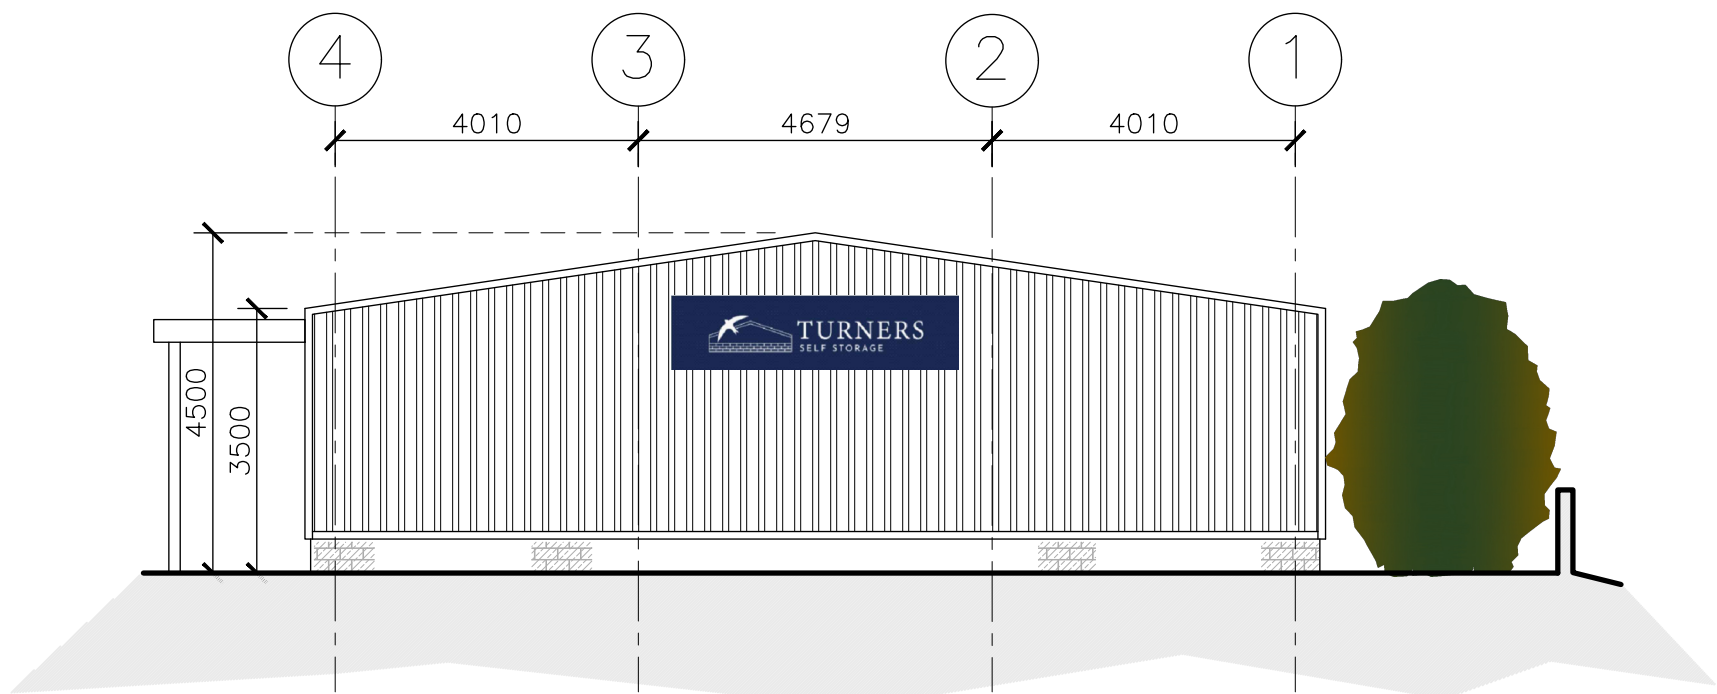

Proposed South West Facing Side Elevation
Scale 1:100

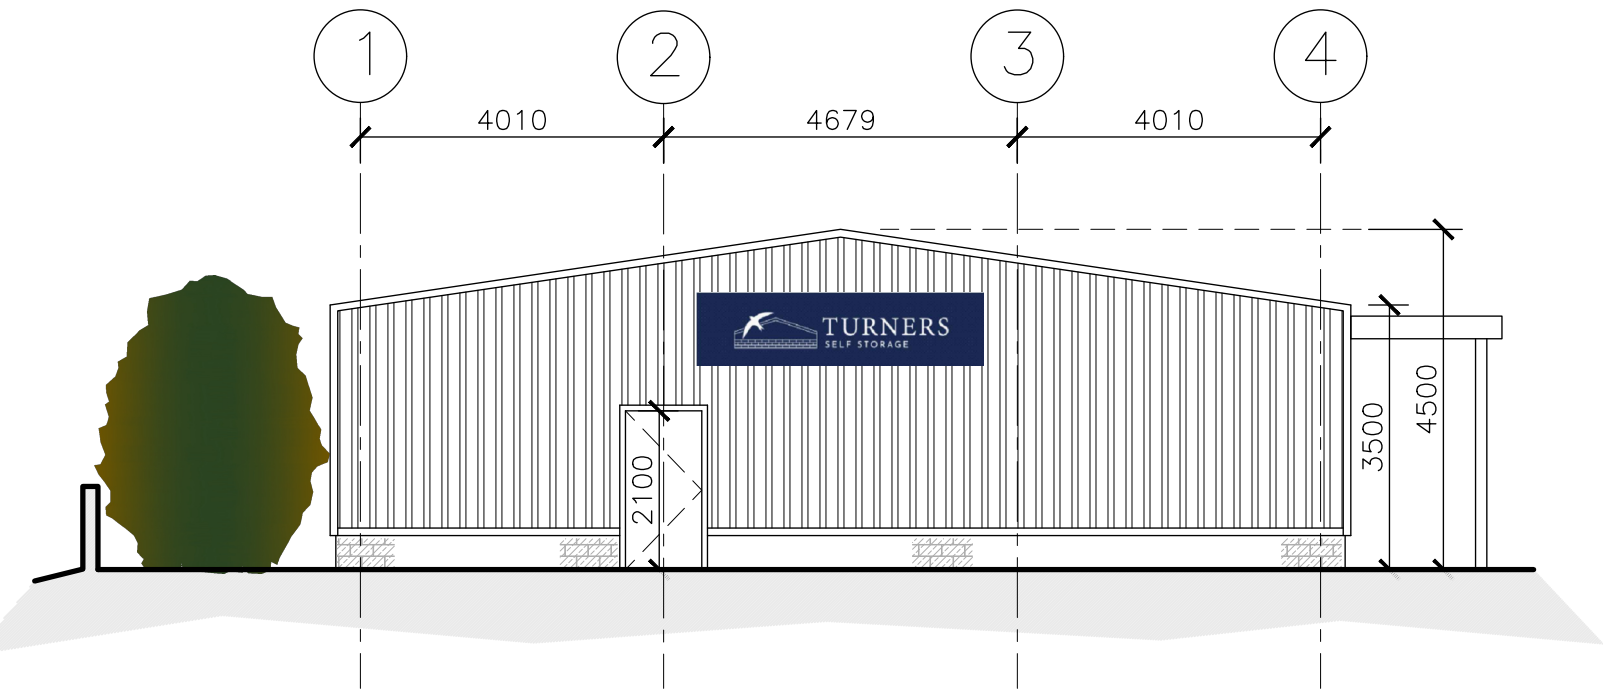

Proposed North East Facing Side Elevation
Scale 1:100

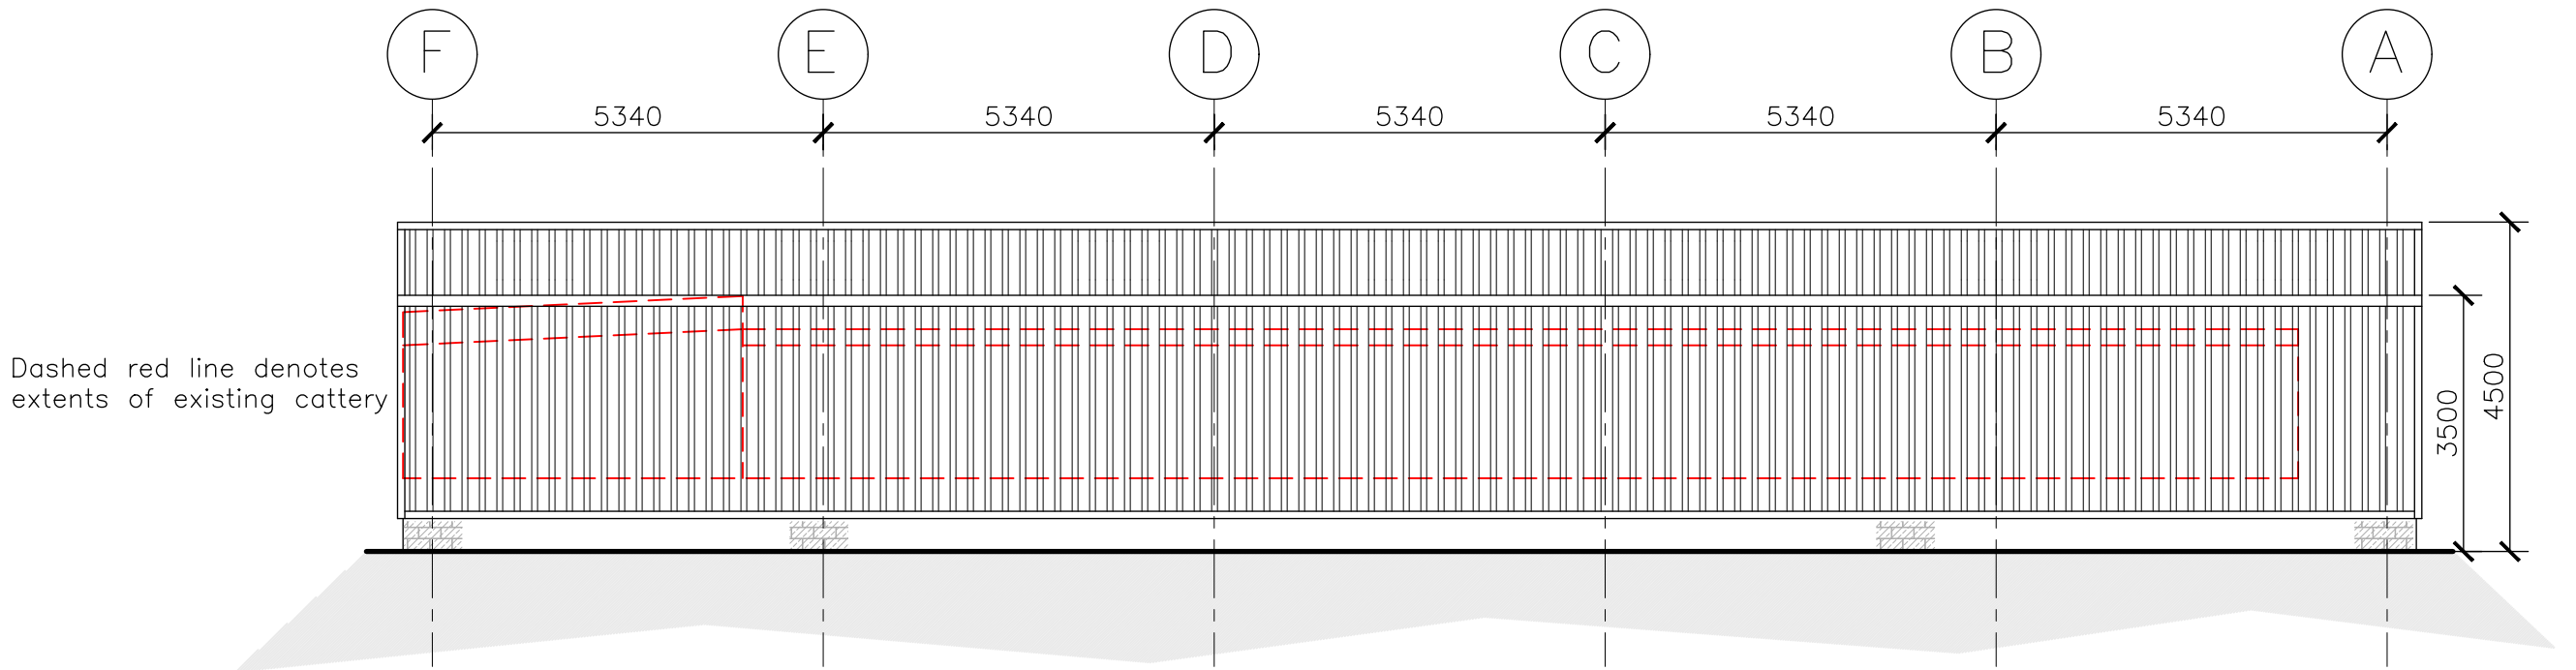

Proposed South East Facing Rear Elevation
(Adjacent to Oldfield Road)
Scale 1:100