


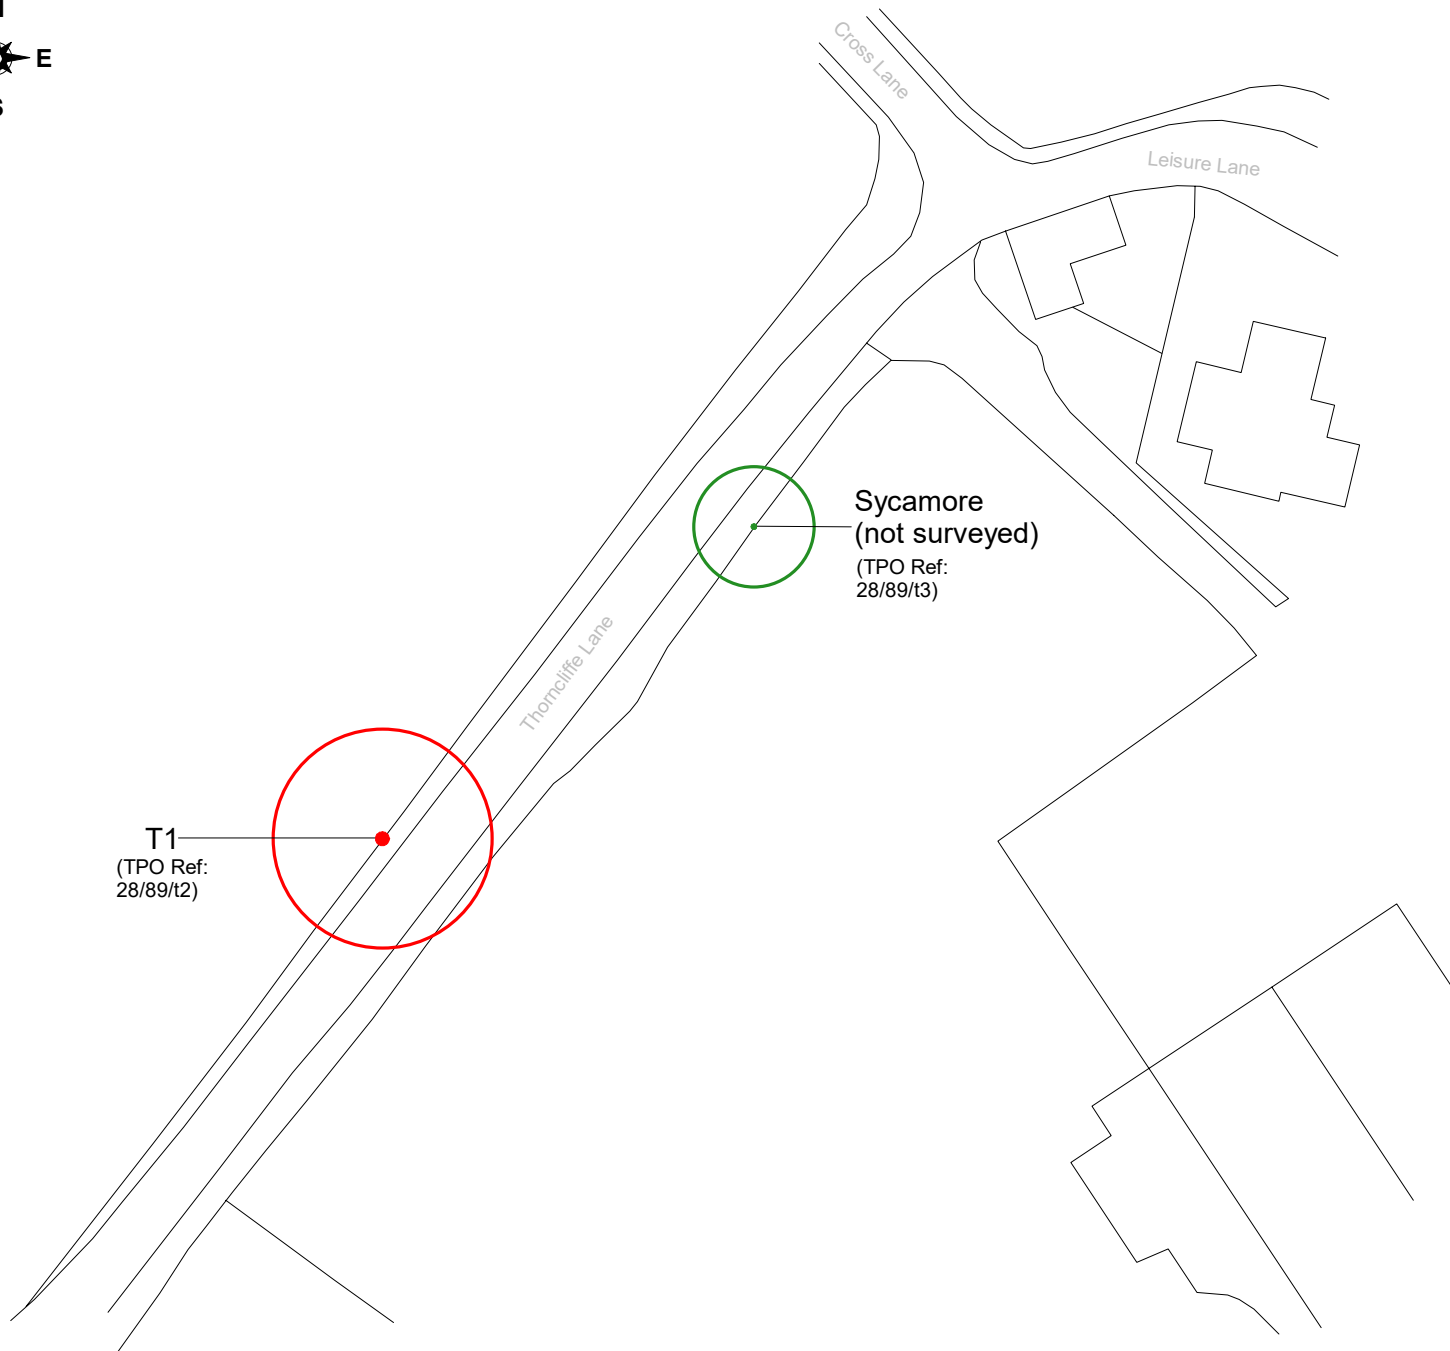

Appendix 2: Site Plan

ADDRESS: Thorncliffe Lane,
Emley, Huddersfield, HD8 9RS
JCA REF:

NOT TO SCALE

PAPER SIZE A4

SURVEYED BY: ME

DRAWN BY: ME

APPROVED BY: DK

TREE WORKS CATEGORIES

Detailed definitions of the works categories can be found at Appendix 3 of the arboricultural report.



WORKS CATEGORY A:
NO WORKS REQUIRED



WORKS CATEGORY B:
WORKS OR MONITORING REQUIRED



WORKS CATEGORY R:
TREE TO BE REMOVED



Arboricultural & Ecological Consultants