




Front Elevation
SCALE 1:50

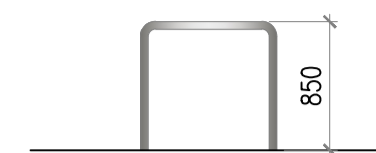


Side Elevation
SCALE 1:50

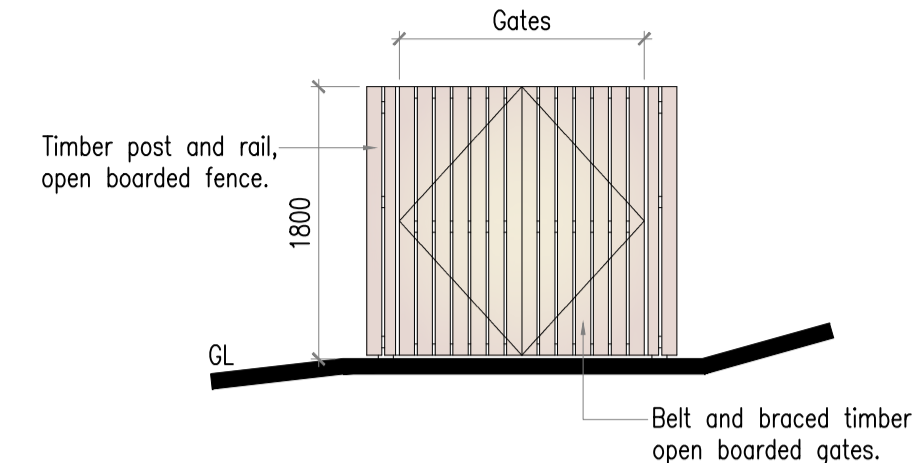

Front Elevation
SCALE 1:50

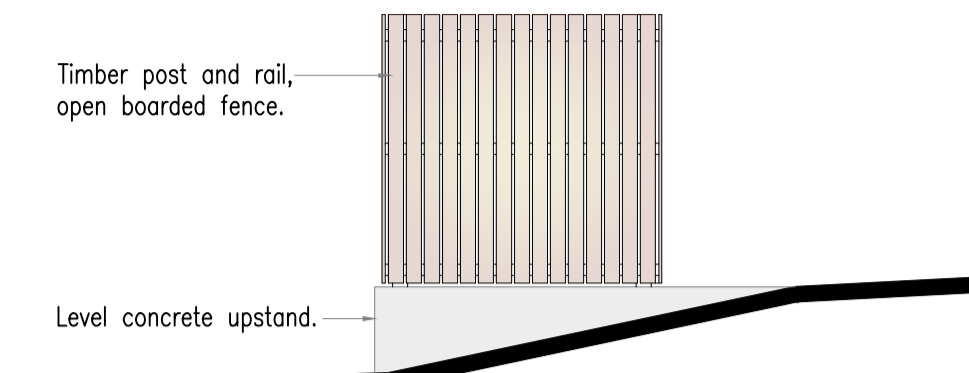


Side Elevation
SCALE 1:50

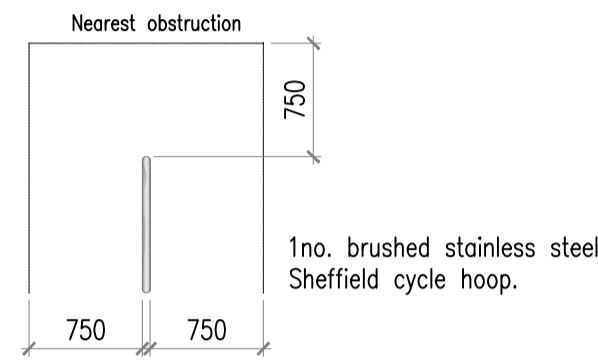


Cycle Stand Plan
SCALE 1:50




Typical Sheffield Hoop Image

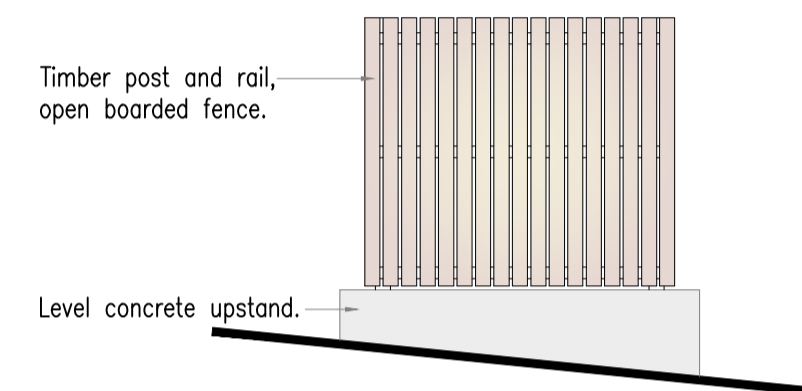

Rear Elevation
SCALE 1:50

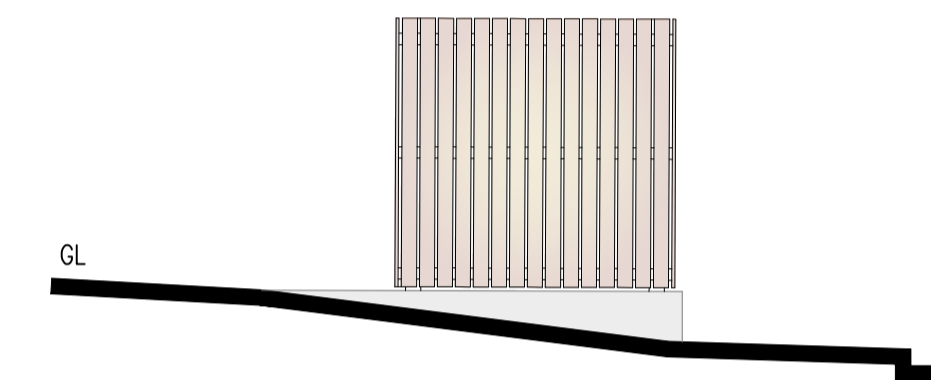


Side Elevation
SCALE 1:50

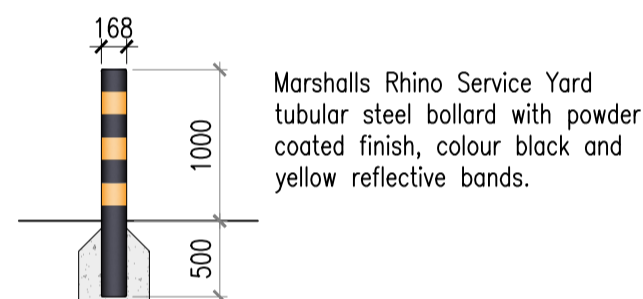


Service Yard Bollard
SCALE 1:50



Typical Service Yard Bollard Image

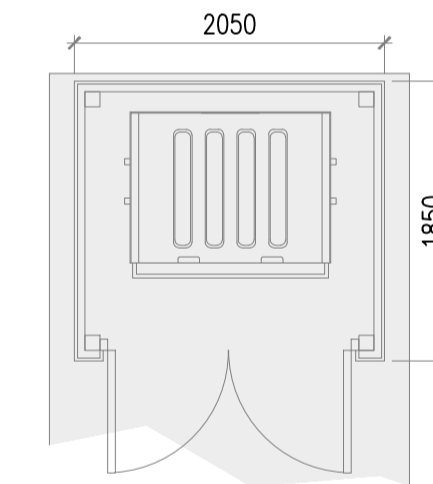

PLAN
SCALE 1:50

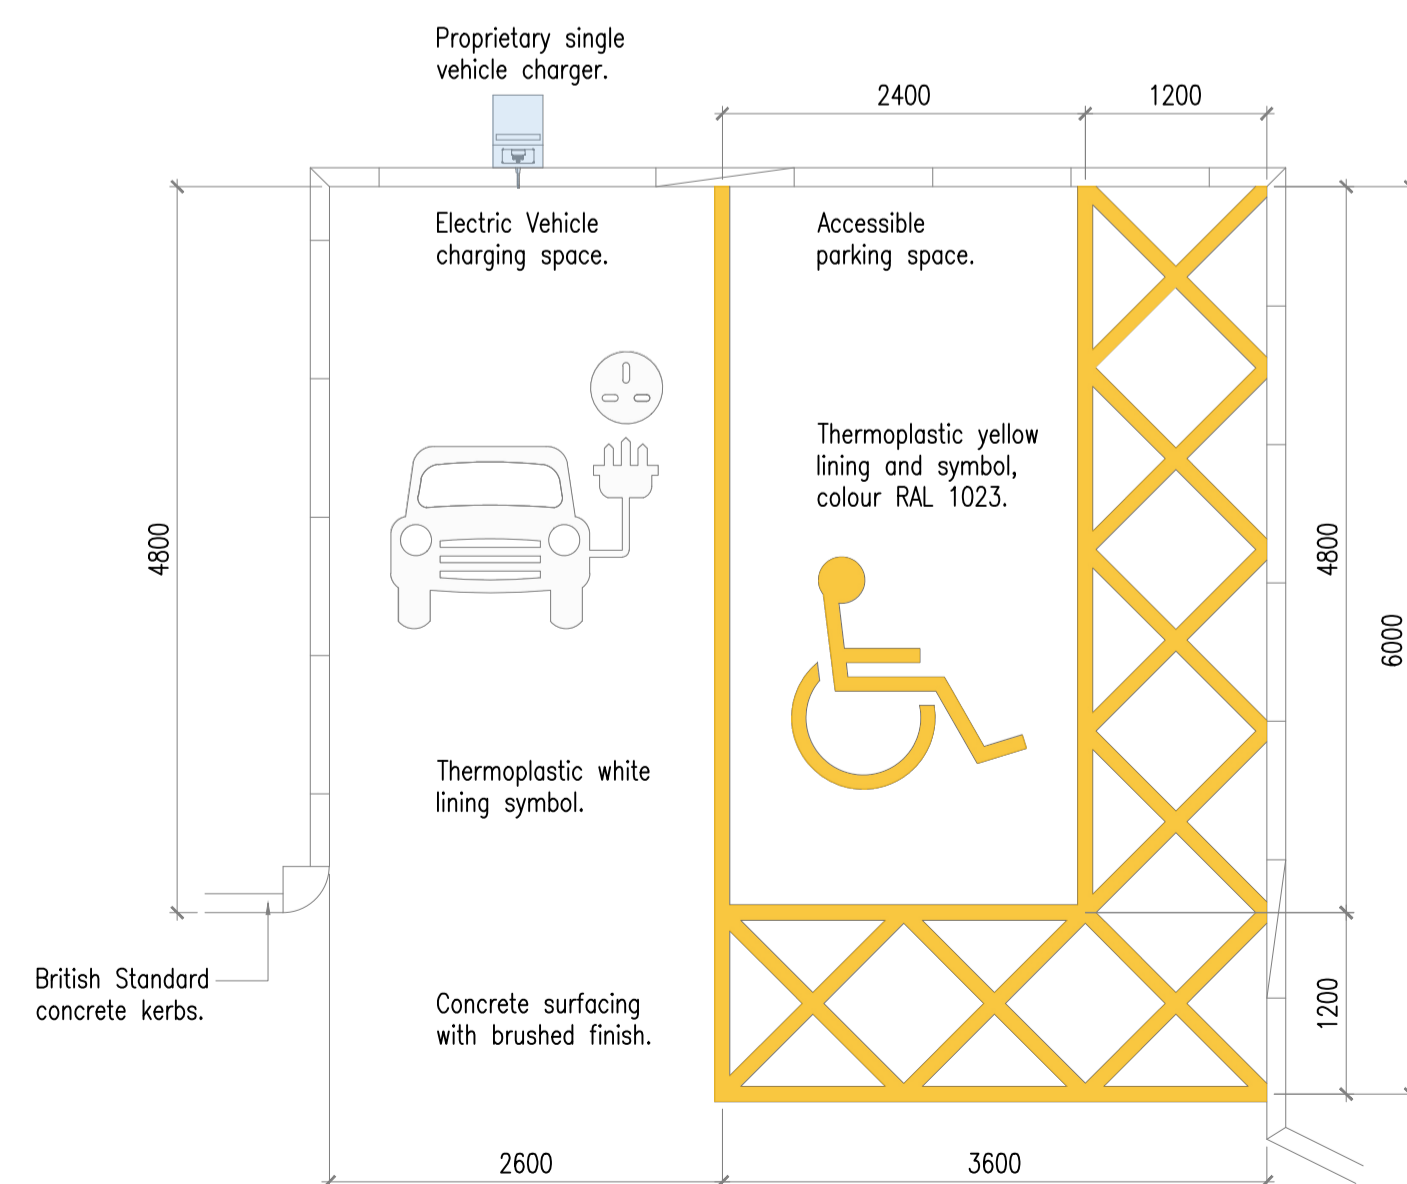

Parking Arrangement Plan
SCALE 1:50

NOTE:
CONTRACTOR TO VERIFY ALL SIZES ON SITE BEFORE COMMENCEMENT.

NOTE:
PLEASE DO NOT SCALE FROM THIS DRAWING.

GENERAL NOTES
These notes do not comprise a full specification. The drawings are for Building regulations purposes only and are not working plans. They do not comprise of a complete specification for the whole of the works. Their primary function is to assist the Local Authority Inspector to determine compliance in line with Building regulations standards.

Where further clarifications are required contractor shall refer to the client for details and instruction.

All dimensions must be checked by the contractor and any discrepancies noted in writing to MAS Design Consultants Ltd.

All works must be carried out in accordance with current Building Regulations, Codes of Practice and Planning Officers requirements.

All materials must comply with current British Standards in situations used.

Party Wall Act
Notices under the Party Wall Act are to be served by the building owner. For further clarification on the Party Wall Act 1996 contact: **Calm Wharf Consultancy Ltd.**
M: 07739 576 181 E: cw@calmwharf.com
For further information on the Party Wall etc. Act 1996: https://www.gov.uk/government/uploads/system/uploads/attachment_data/file/523010/Party_Wall_etc_Act_1996_-_Explanatory_Booklet.pdf

Building Contract
It is recommended that a formal written agreement is put in place between the building owner and the building contractor. A typical agreement that protects both owner and builder would be produced by the JCT. For further information on Building contracts speak to MAS Design Consultants Ltd.

CDM 2015 Regulations
The Construction Design and Management (CDM) Regulations 2015 apply in full to all construction works and the client must now appoint a Principle Designer and a Principle Contractor. MAS Design Consultants Ltd. will act as Principle Designer. The Contractor must produce a written Construction Phase Plan. For further information on the CDM 2015 Regulations can be seen at <http://www.hse.gov.uk/pubns/indg411.pdf> or contact MAS Design Consultants Ltd.

A. Refuse area amended. 19.02.26
REV



1 Oxford Street, Guiseley, Leeds LS20 9AX
www.masdesignconsultants.com
email : info@masdesignconsultants.com

PLANNING

PROPOSAL:
Commercial Starter Unit with Associated Car Parking and Service Yard to Land at the Junction of Peel Street, Cook Lane and Centre Street, Heckmondwyke, WF16 9JE.

CLIENT DETAILS:
Mr. and Mrs. Williams, 12 Swincliffe Close, Gomersal, Cleckheaton, BD19 4BG.

DRAWING TITLE:
External Works

PAPER	SCALE	DATE	DRAWING No	REV
A1	1:50	02/26	4643/03/600	A