



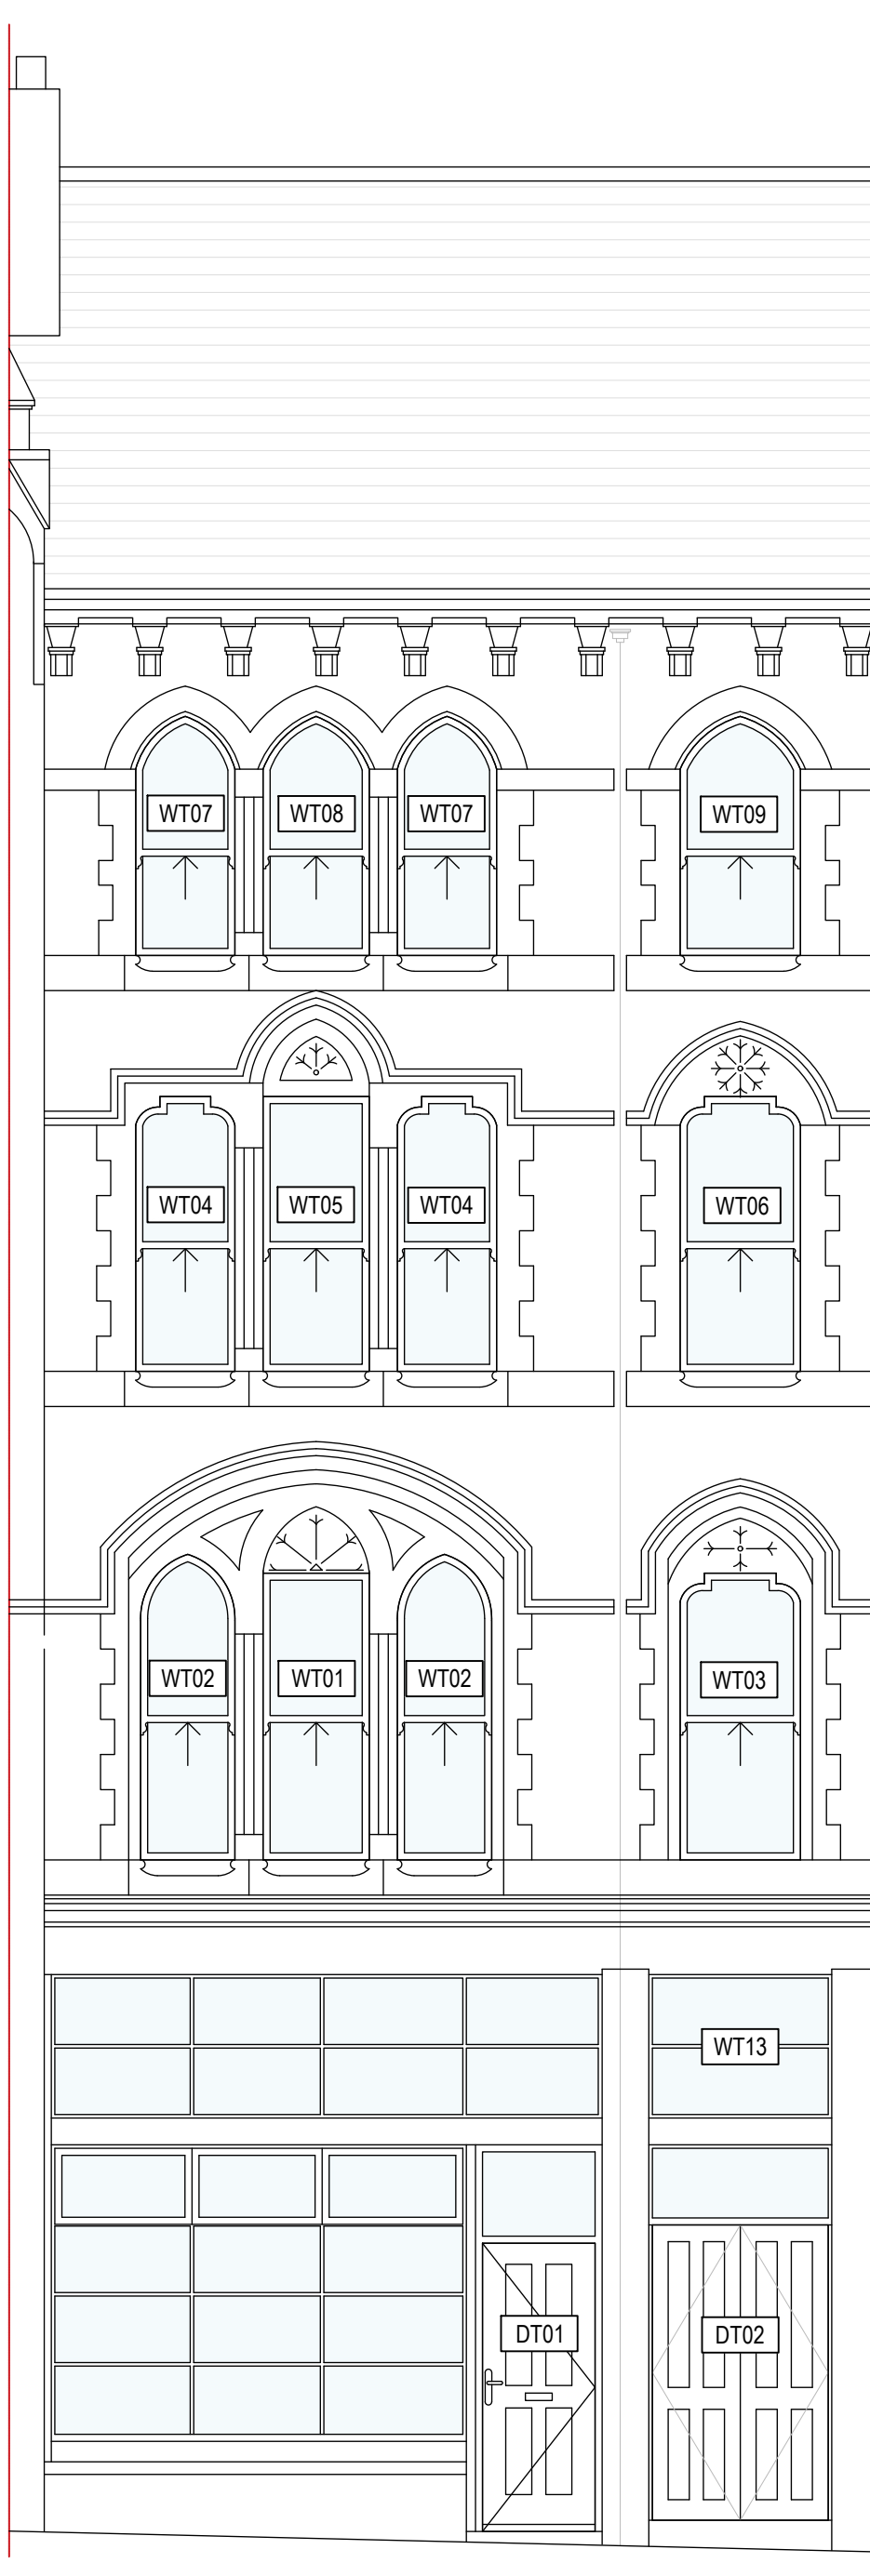


Front Elevation

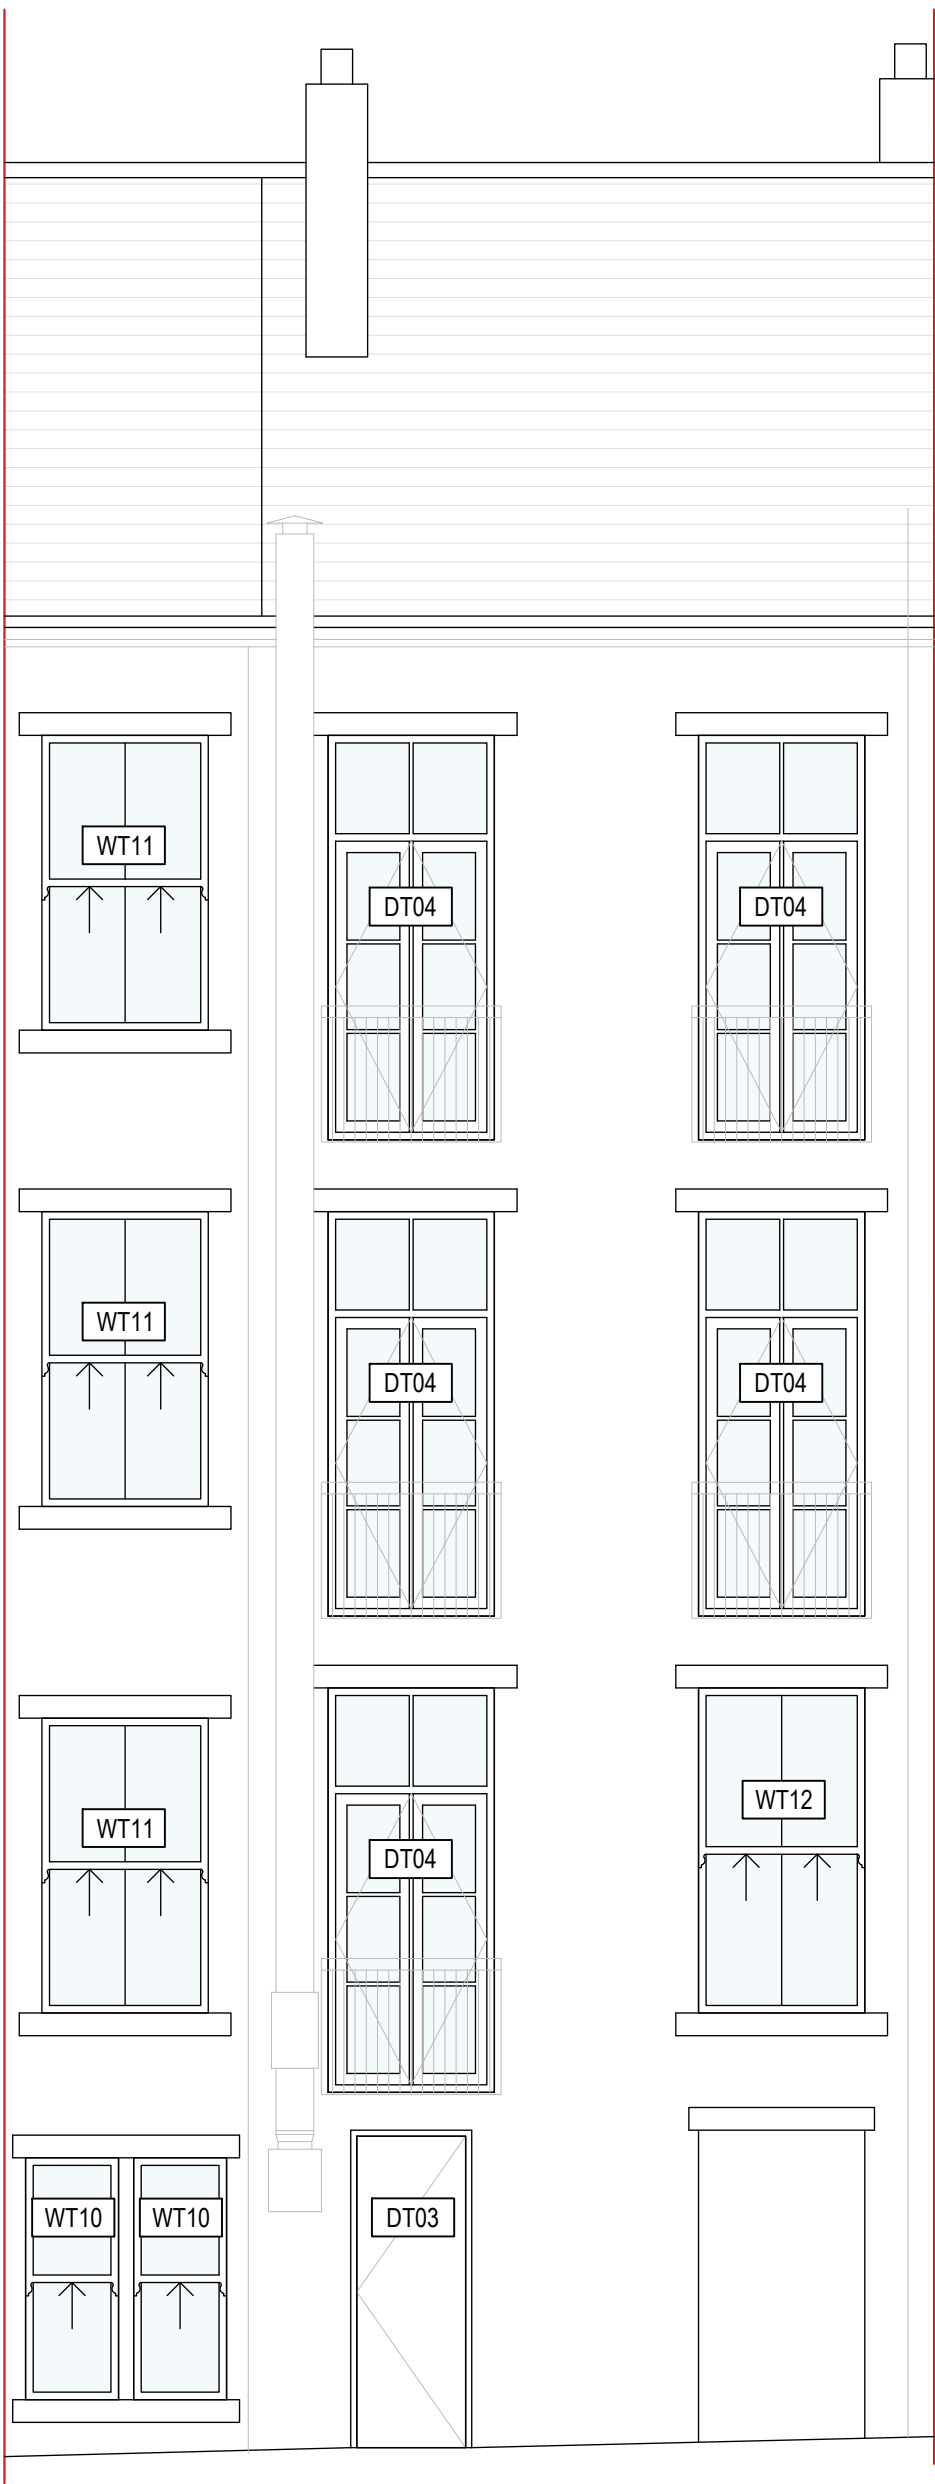

Rear Elevation

Notes
© Arcus Consulting
THIS DRAWING IS THE SUBJECT OF COPYRIGHT WHICH VESTS IN ARCUS CONSULTING. IT IS AN INFRINGEMENT OF COPYRIGHT TO REPRODUCE THIS DRAWING BY WHATEVER MEANS, INCLUDING ELECTRONIC, WITHOUT THE EXPRESS WRITTEN CONSENT OF ARCUS CONSULTING WHICH RESERVES ALL ITS RIGHTS.
ARCUS CONSULTING ASSERTS ITS RIGHTS TO BE IDENTIFIED AS THE AUTHOR OF THIS DESIGN.
ALL DRAWINGS, IMAGES AND MODELS ARE SUBJECT TO THE COPYRIGHT, DESIGNS & PATENTS ACT 1988.
DRAWING NOT TO BE SCALED.
REPORT ERRORS & OMISSIONS TO ARCHITECT.
CHECK ALL DIMENSIONS ON SITE.
DRAWING TO BE READ IN CONJUNCTION WITH HEALTH AND SAFETY PLAN AND ALL RELEVANT RISK ASSESSMENTS.

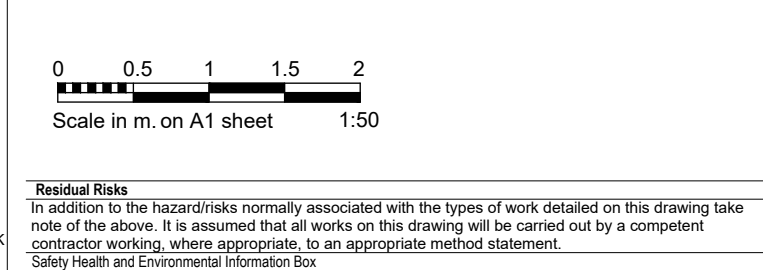

RevID	Note	Date	Drwn	Chkd
P01	Issue for planning	26/02/26	MW	SB

RevID	Note	Date	Drwn	Chkd

Project Name & No.
6 Nelson St, Dewsbury

Client
Your Housing Group

Layout Title
Proposed Elevations
1:50

N

number	rev	status	drawn by	checked
8397-ARC-B1G16-P-DR-A-000002	P01	Stage 3	MW	SB

Arcus Consulting LLP
www.arcus.uk.com
info@arcus.uk.com

Wakefield 0192 4689000
Liverpool 0151 7081080
Newcastle 0191 2804000
Manchester 0161 9203222

ARCUS
CONSULTING