


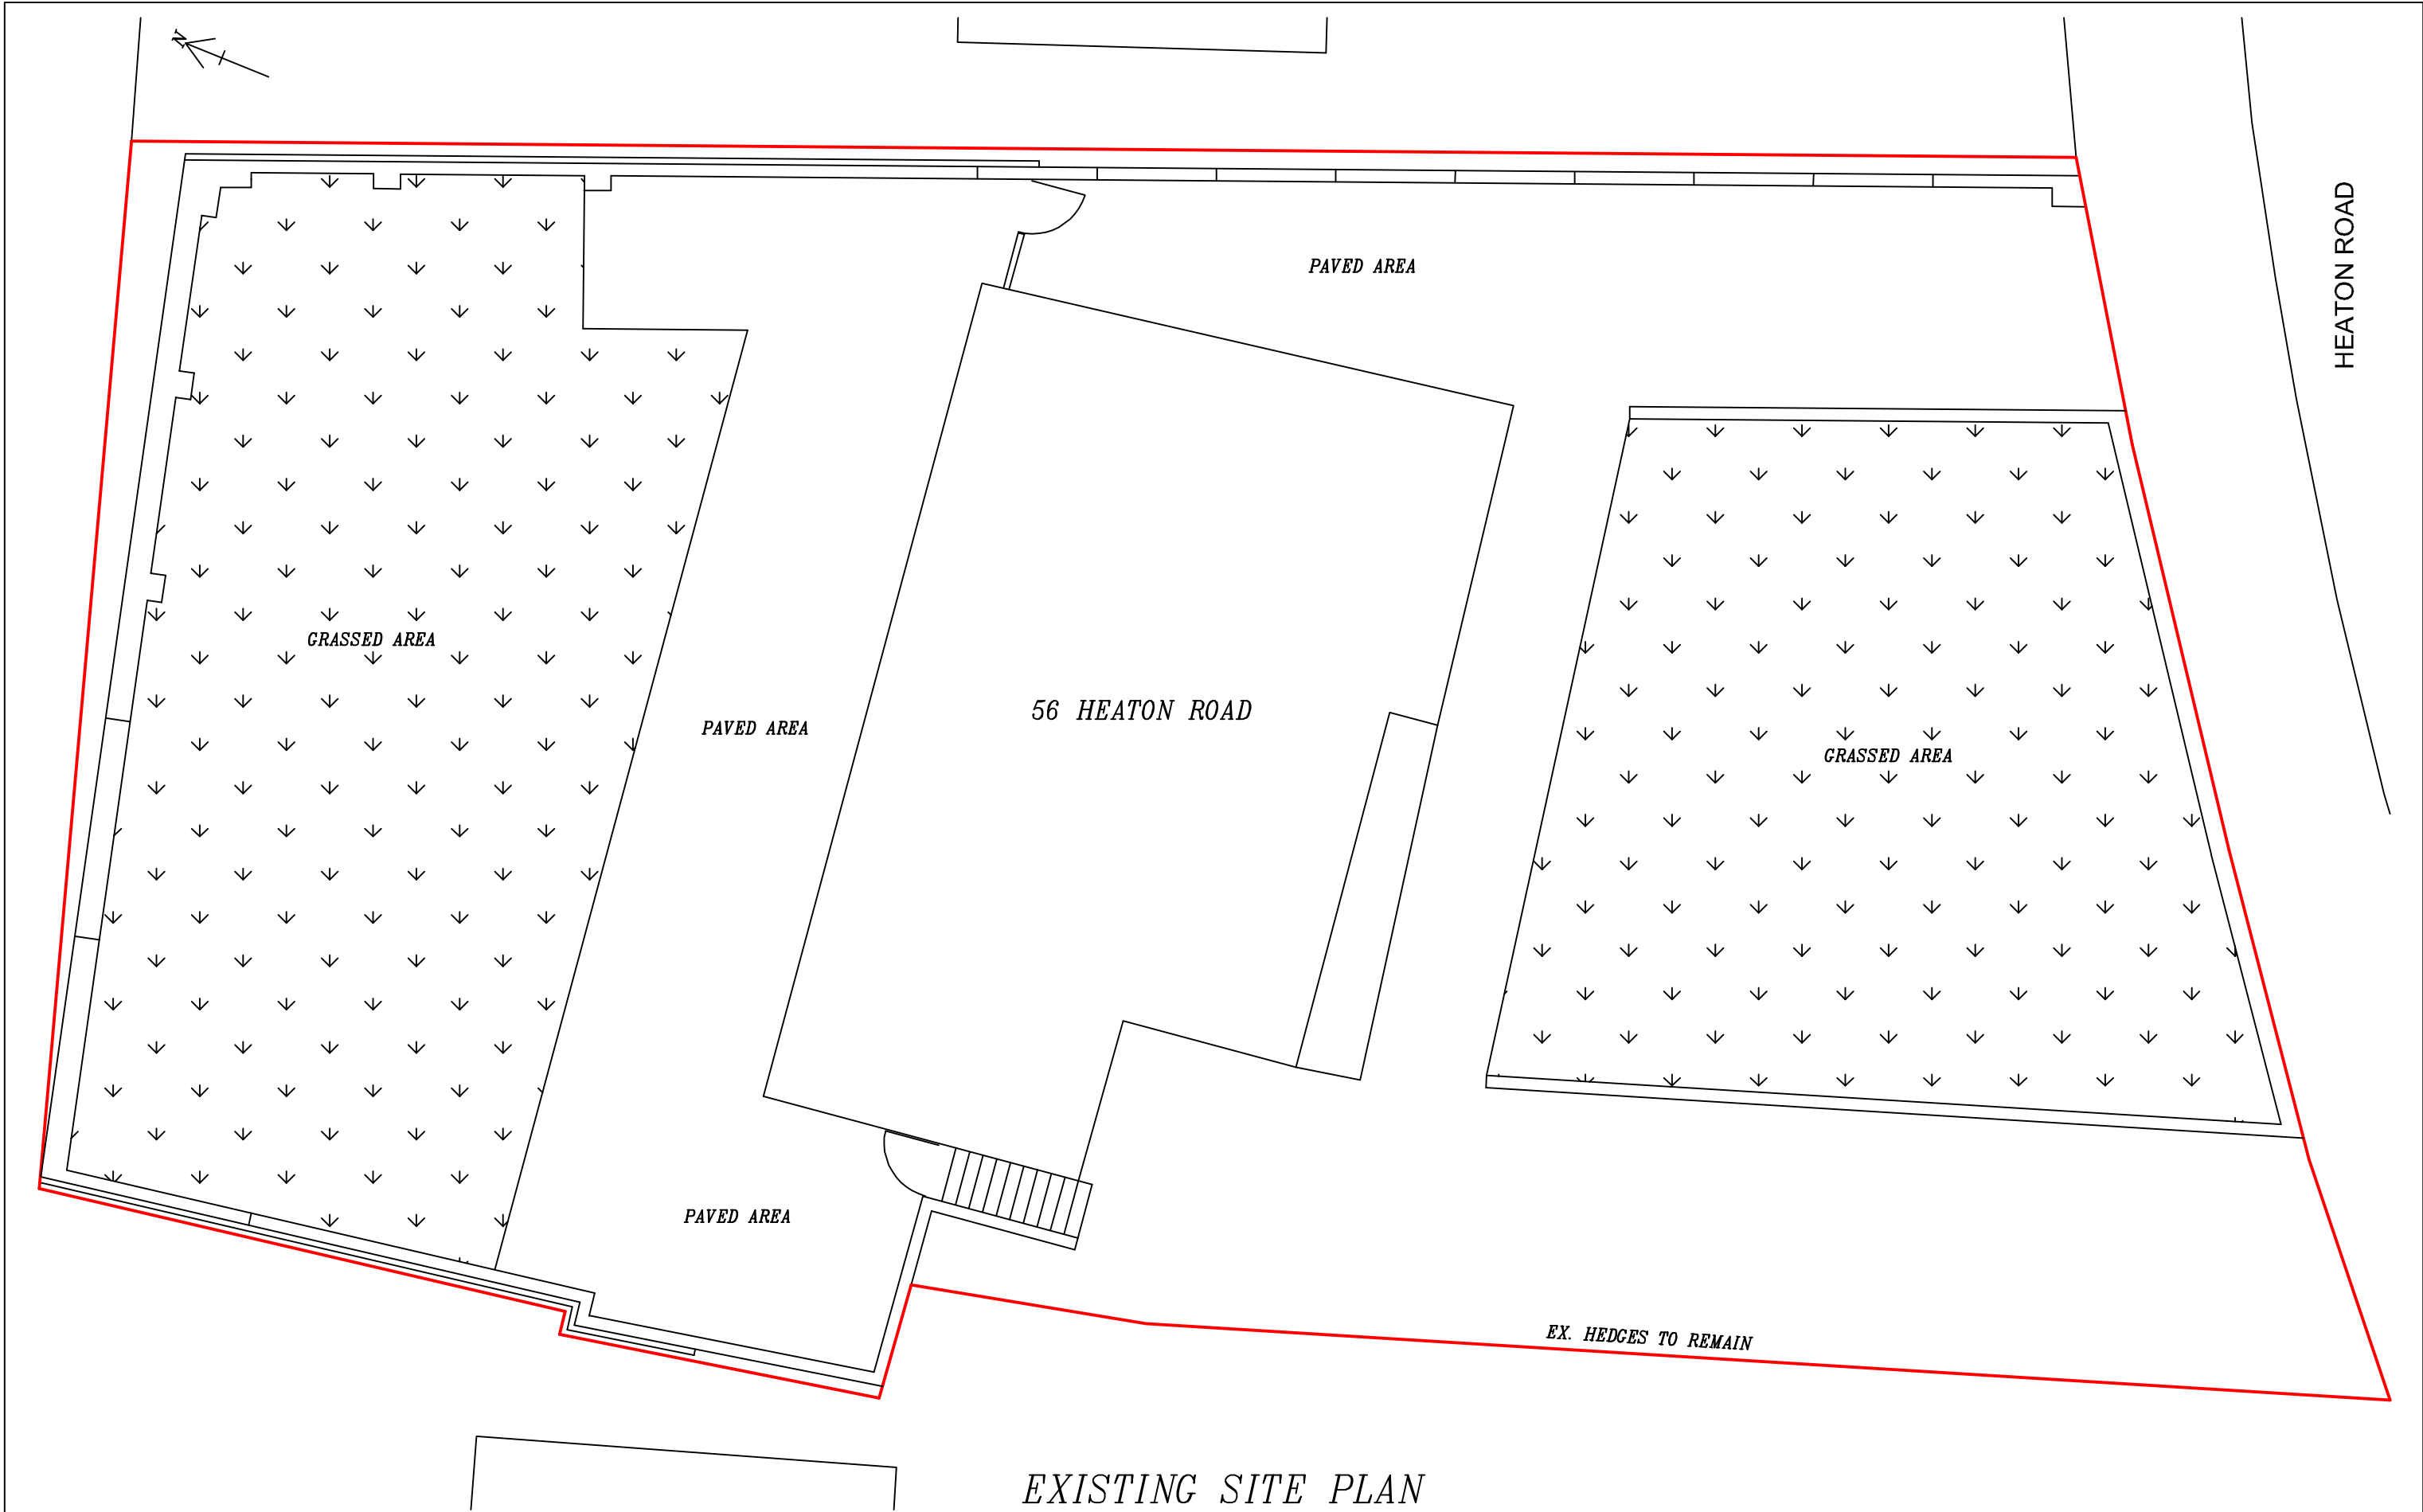

EXISTING SITE PLAN

PROPOSED REAR LANDSCAPING & RETAINING WALLS TO THE SIDE & REAR
OF 56 HEATON ROAD, GLEDHOLT, HUDDERSFIELD, HD1 4HZ, FOR MR AMJID

SCALE: 1:100(A3) DATE: MAR 2026

DRAWN BY: ZESHAN KHAWAJA

PLANNING/BUILD REGS

DRAWING NUMBER: 26/4138/A1

Khawaja
PLANNING SERVICES
TEL: 01274 618780 MOB: 07956 184960