



Unfigured dimensions only.
 Checked and verified on site prior to
 1 architect to be notified of any
 permit overall scheme proposals
 for construction purposes without


DATE	
------	--

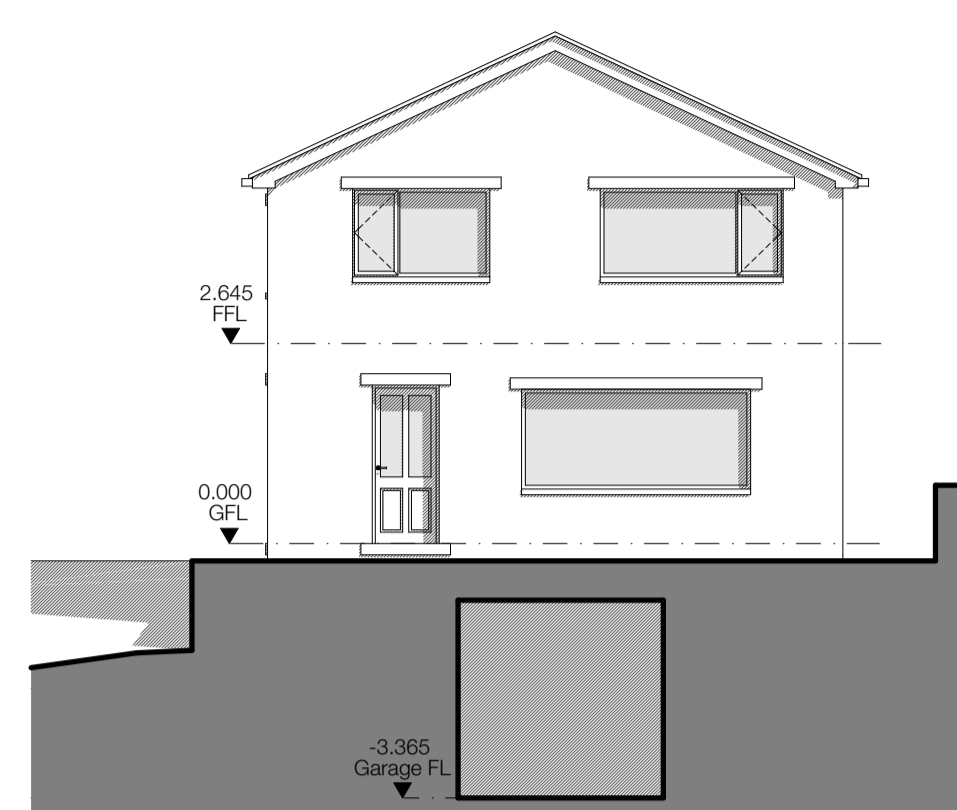

Existing North Elevation - 1:100

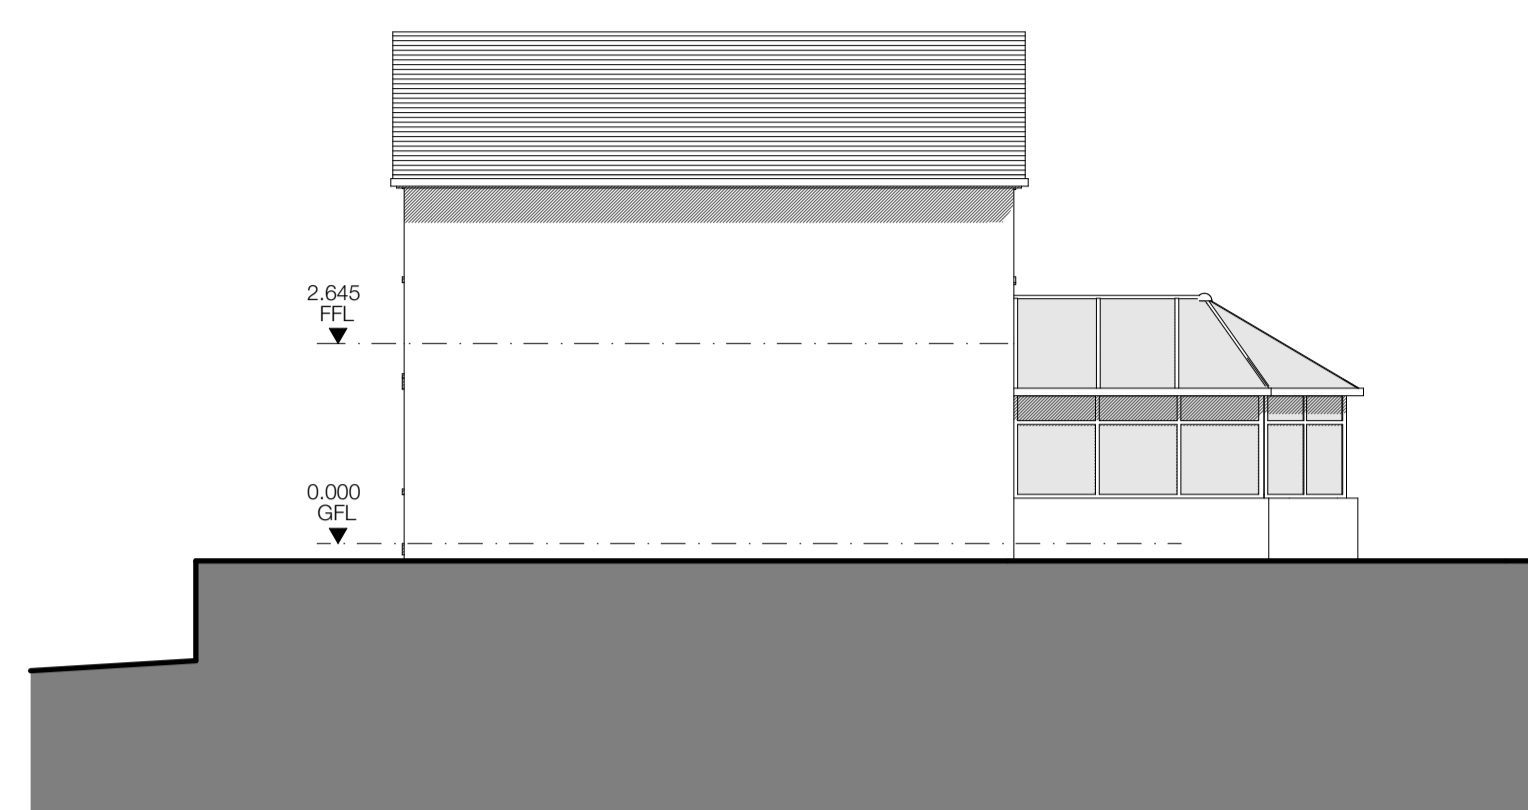


Existing West Elevation - 1:100

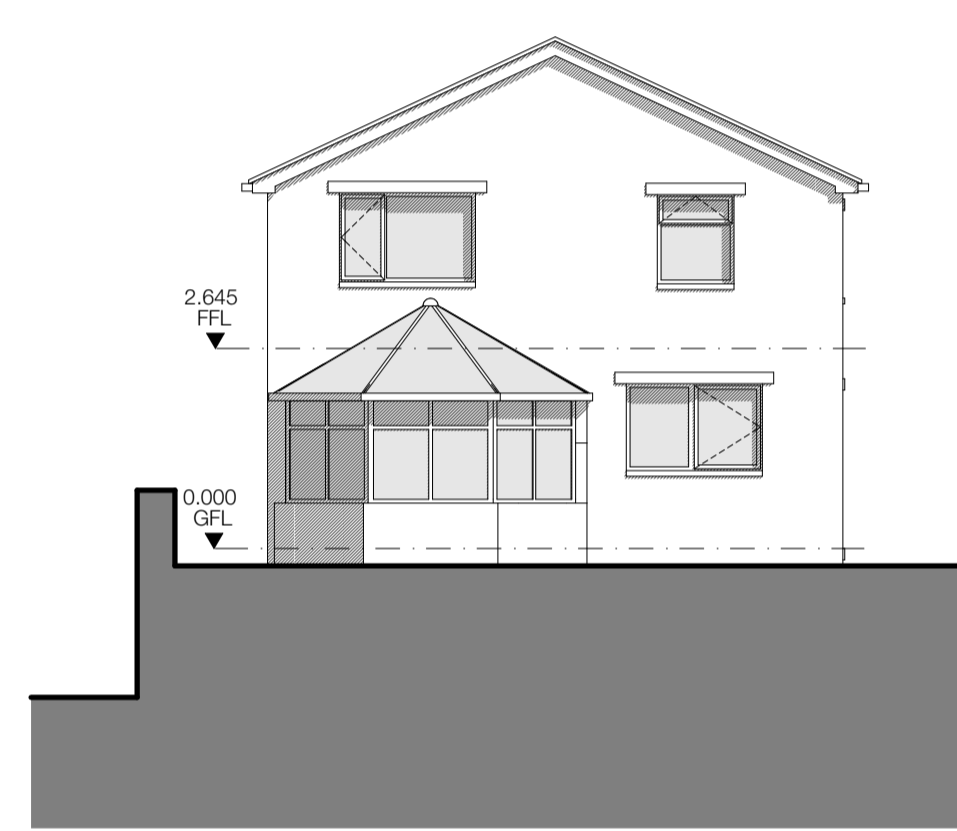


Existing South Elevation - 1:100



Existing East Elevation - 1:100

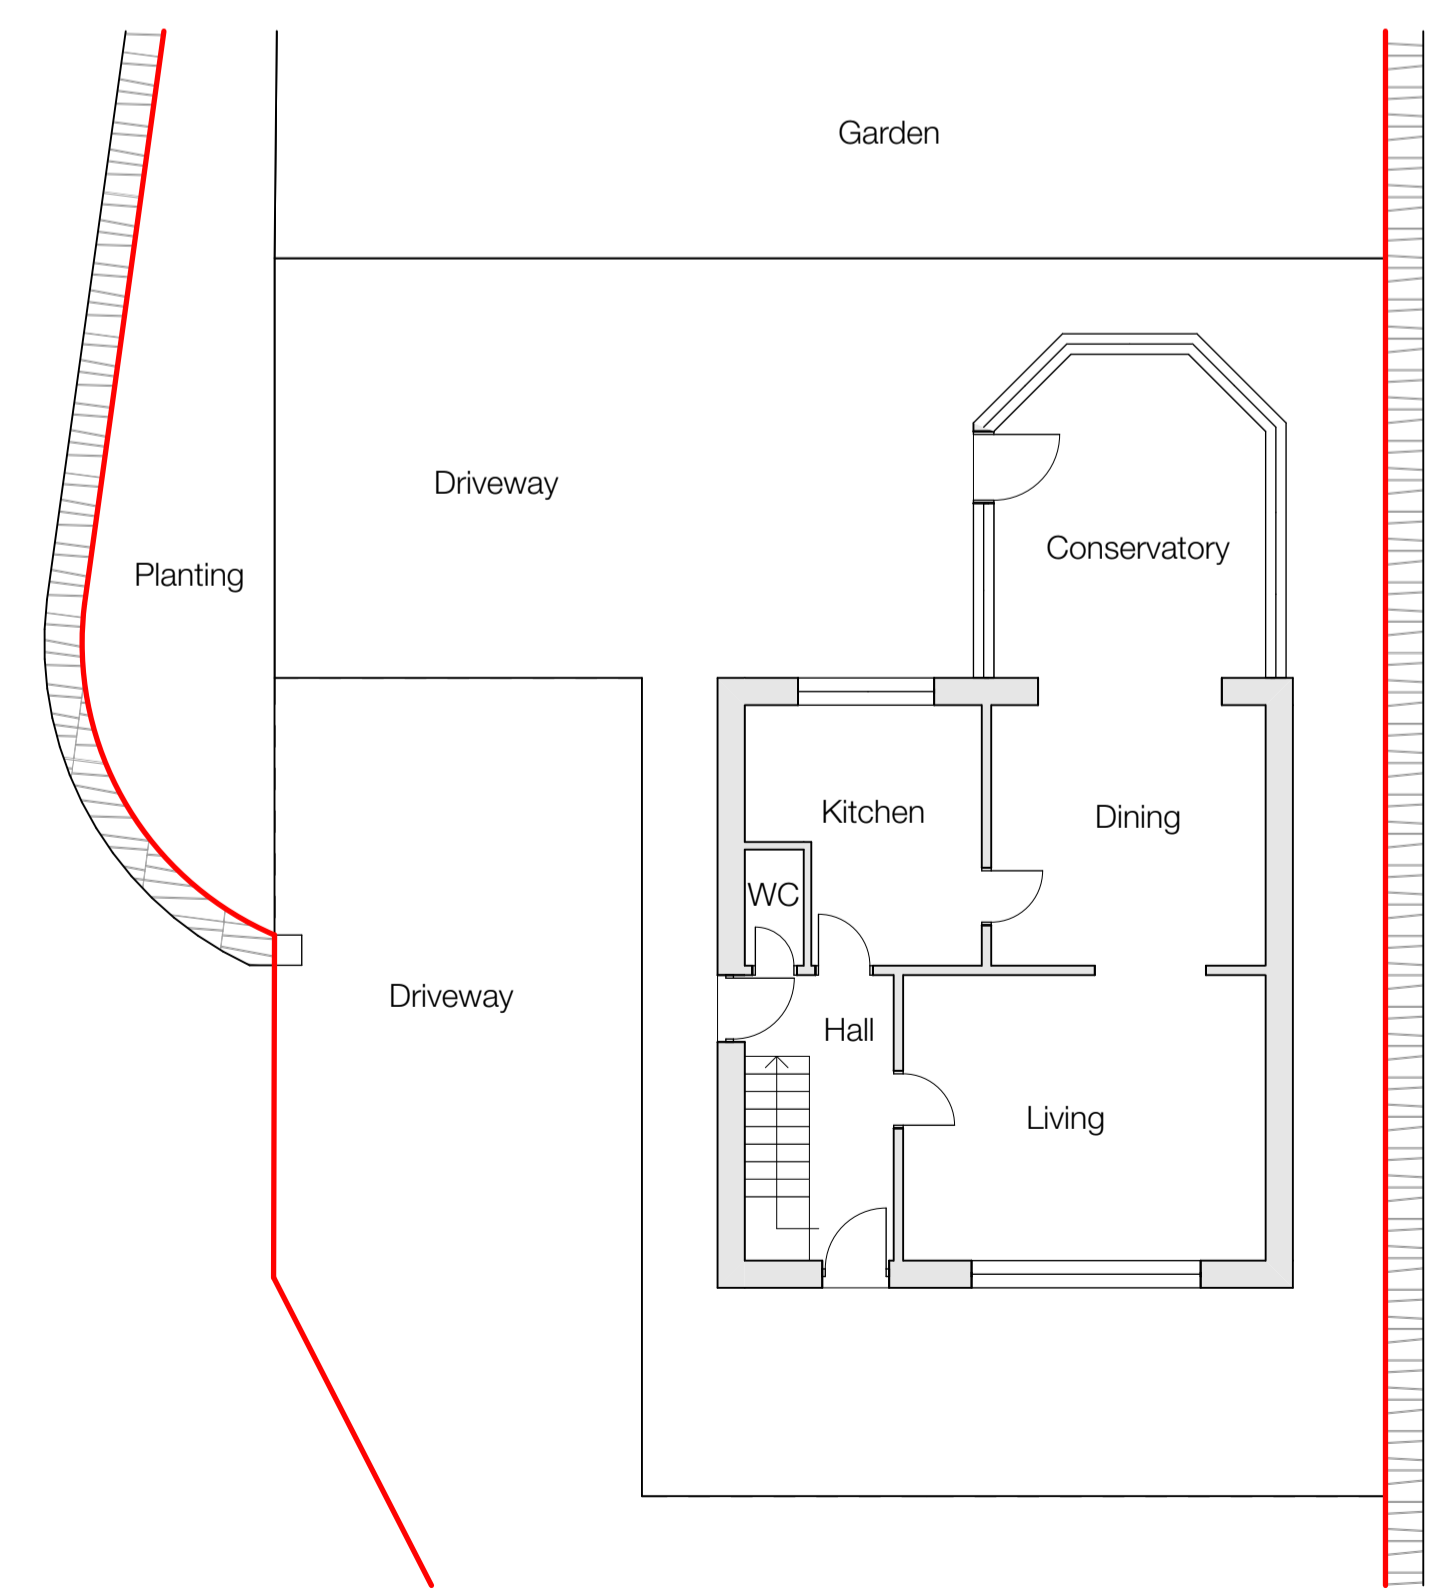


Existing Ground Floor Plan - 1:100

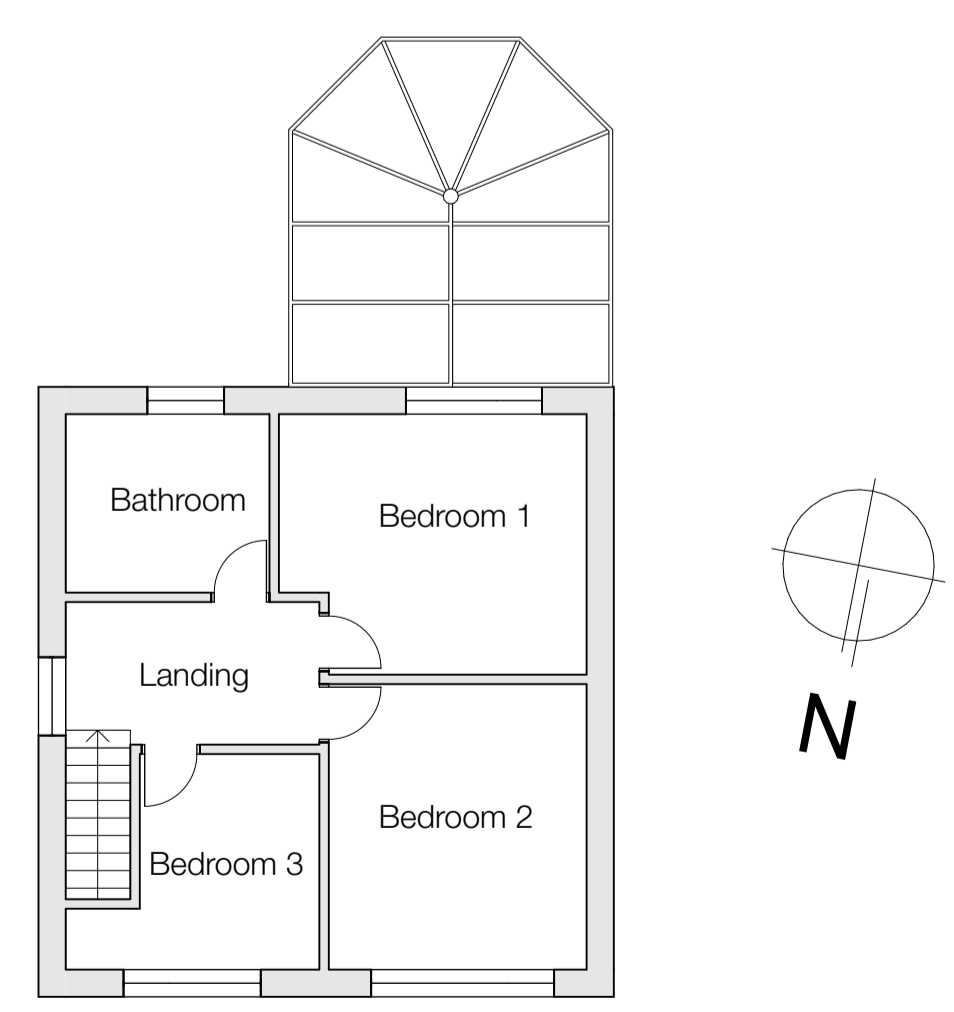

Existing First Floor Plan - 1:100

EXISTING


PROPOSED

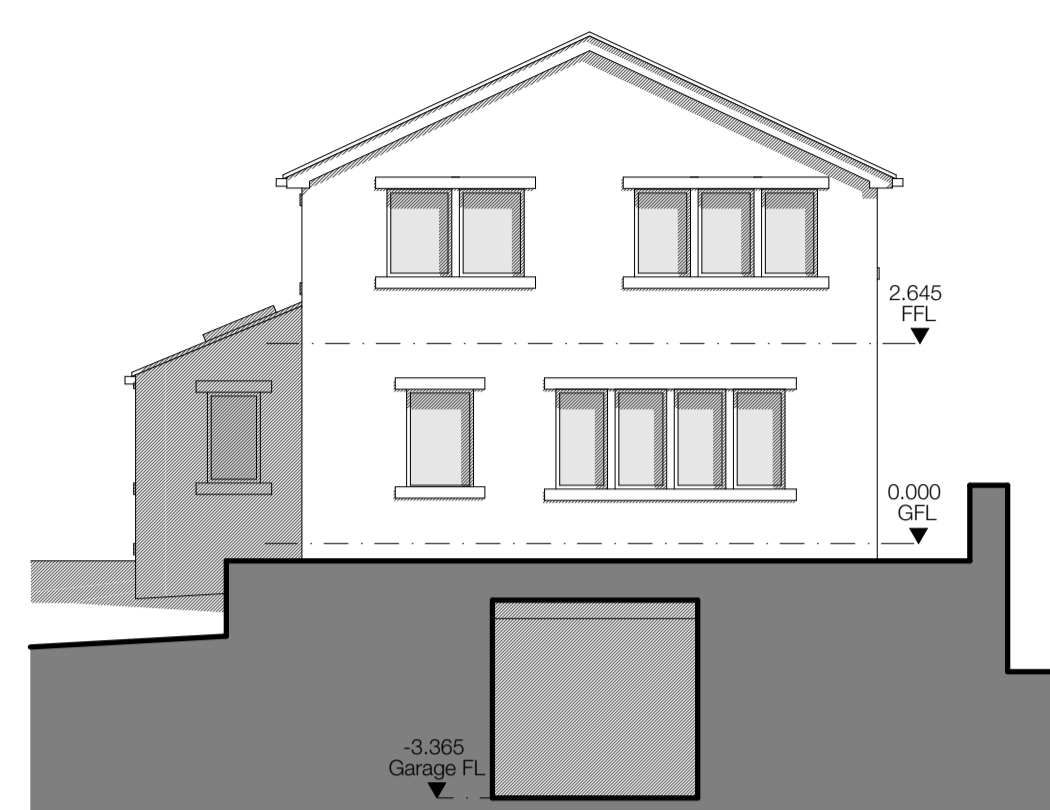

Proposed North Elevation - 1:100




Proposed West Elevation - 1:100

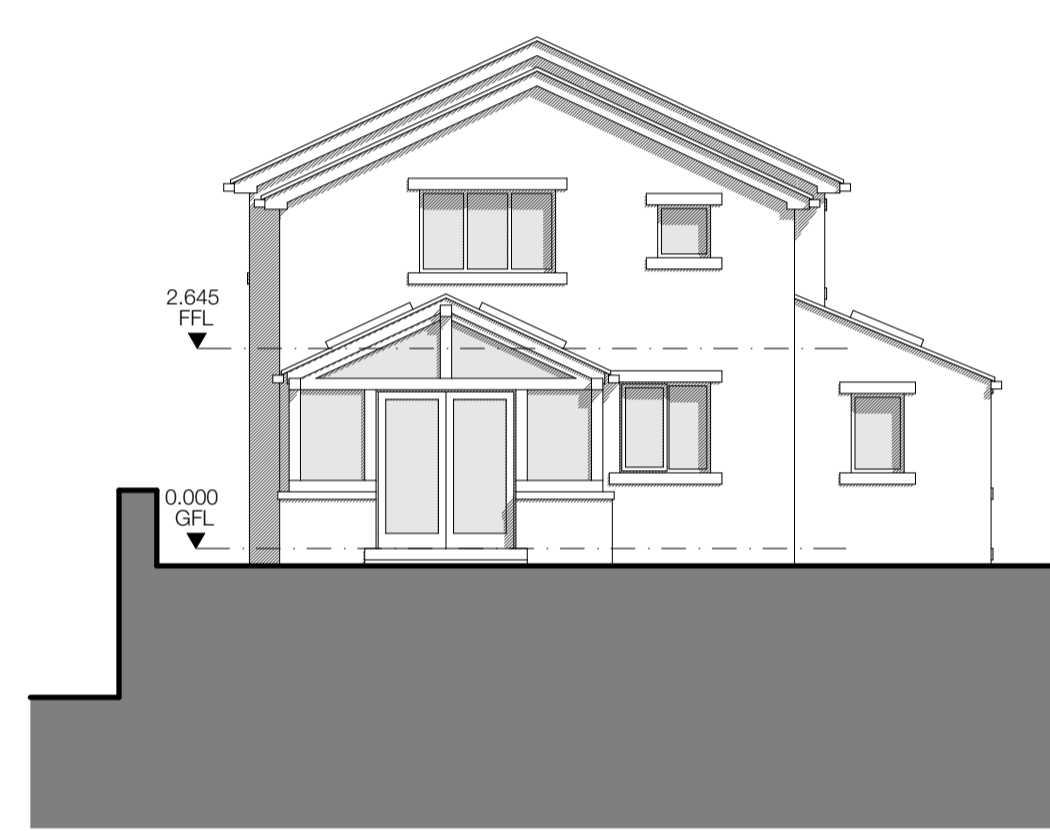

Proposed South Elevation - 1:100




Proposed East Elevation - 1:100

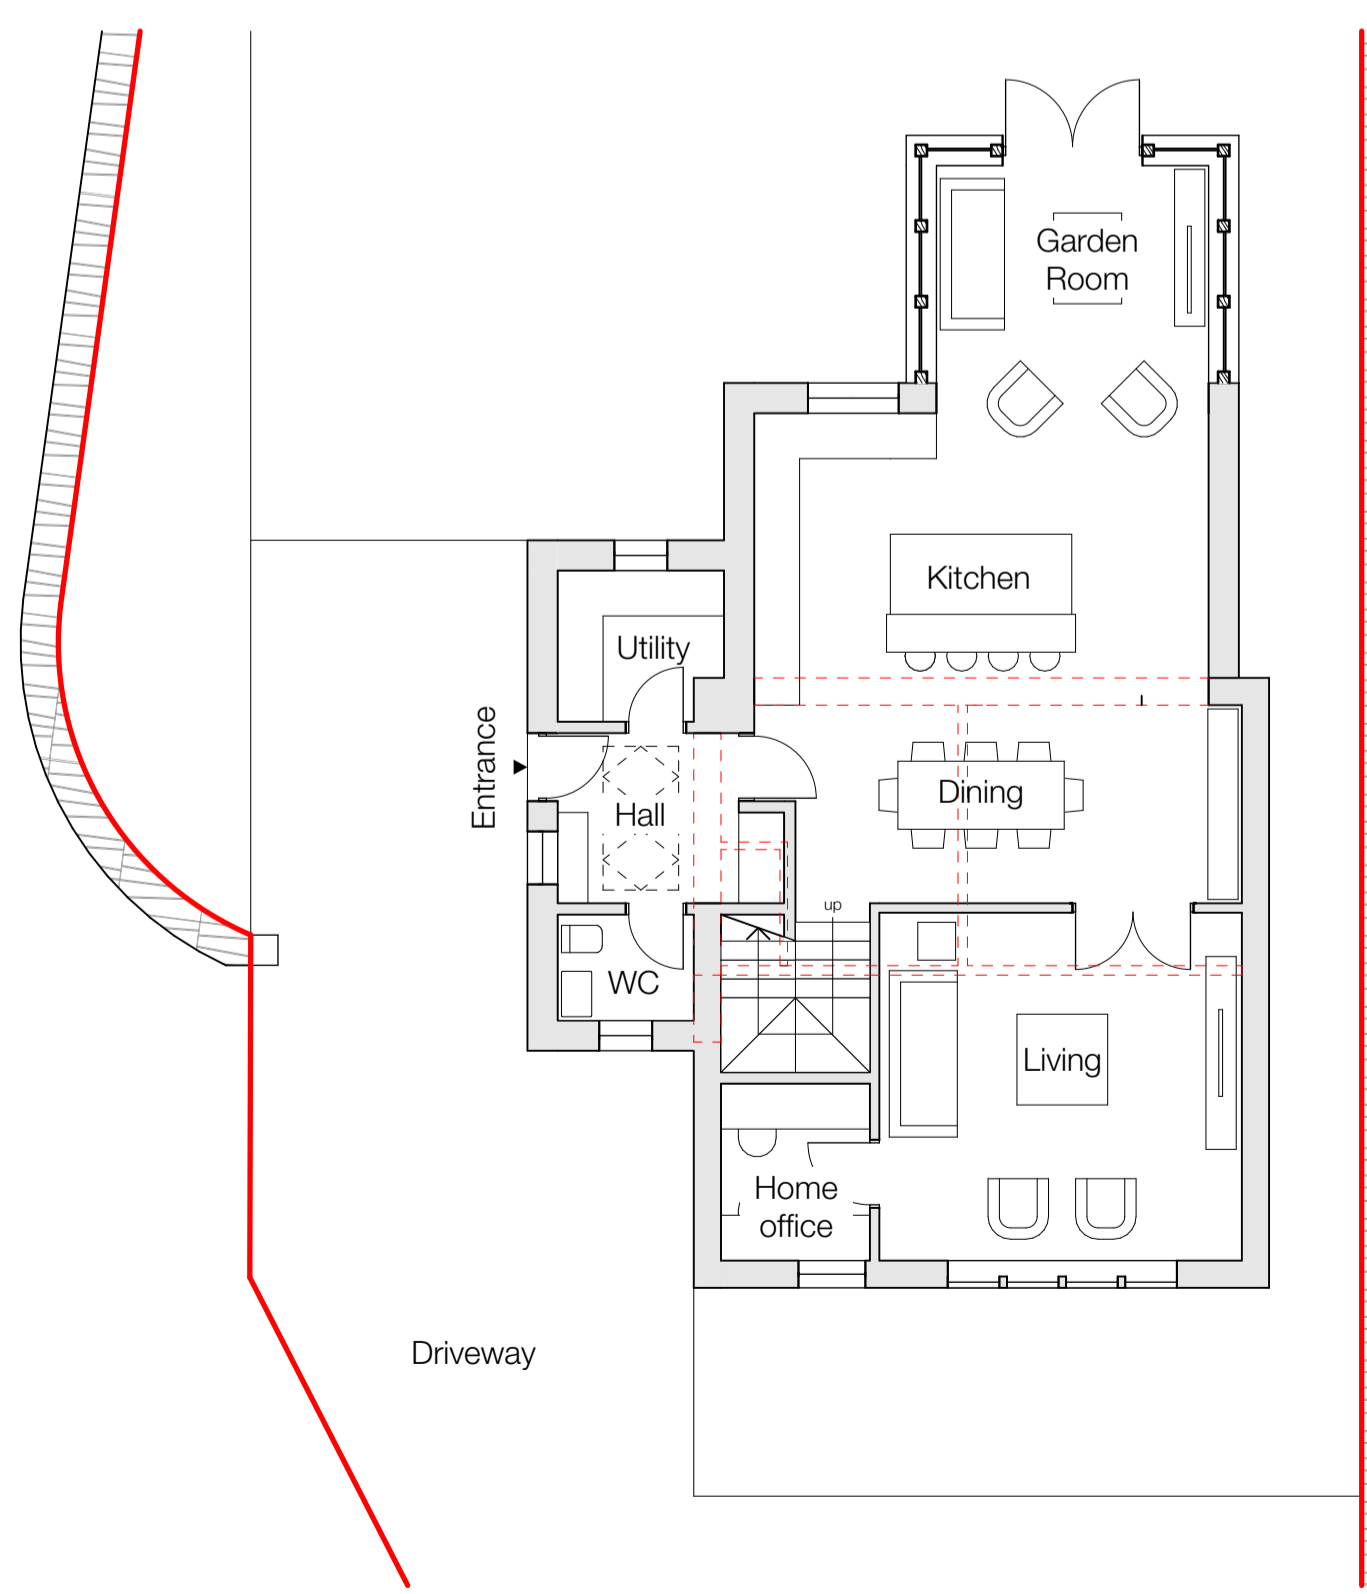

Proposed Ground Floor Plan - 1:100

EXISTING

PROPOSED

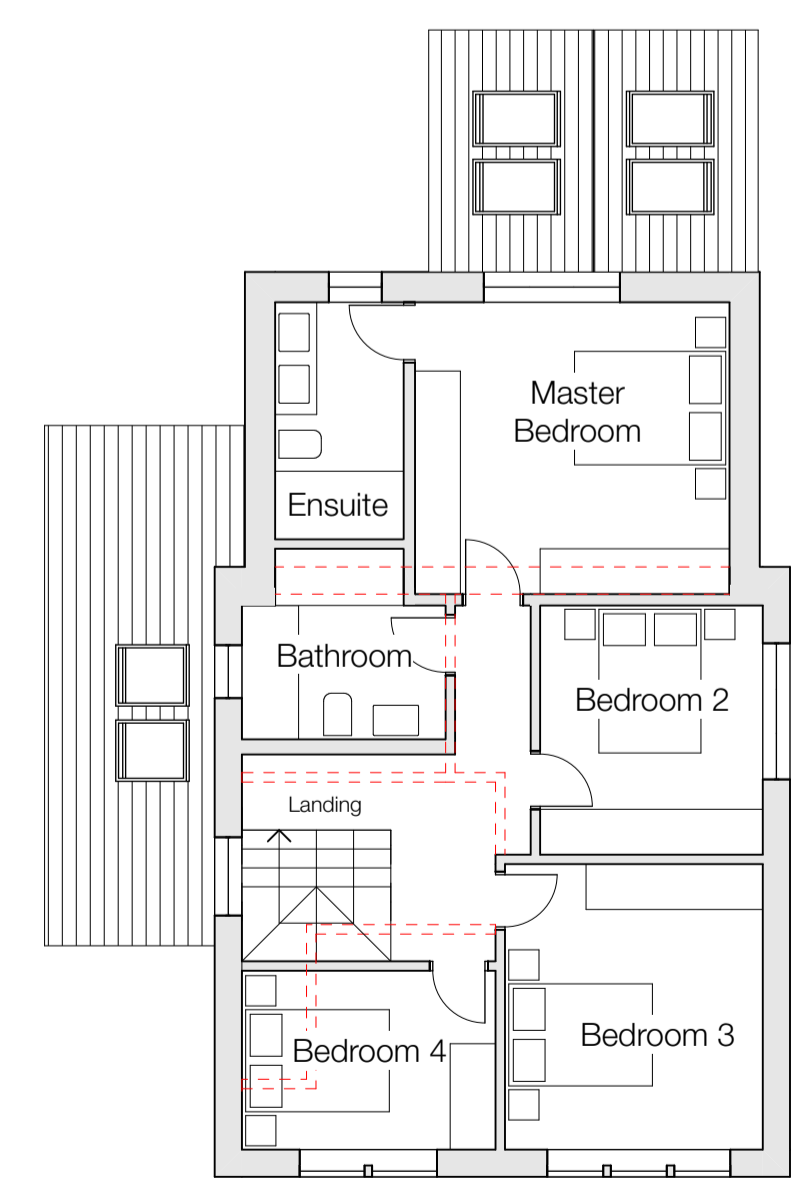

Proposed First Floor Plan - 1:100

CLIENT Mr J Bower

PROJECT 80 Causeway Side,
Linthwaite, HD7 5NW

DRAWING Existing & Proposed
Drawings

DATE	February 2026	SCALE	1:100
DRAWING NO.	01	REVISION	.