



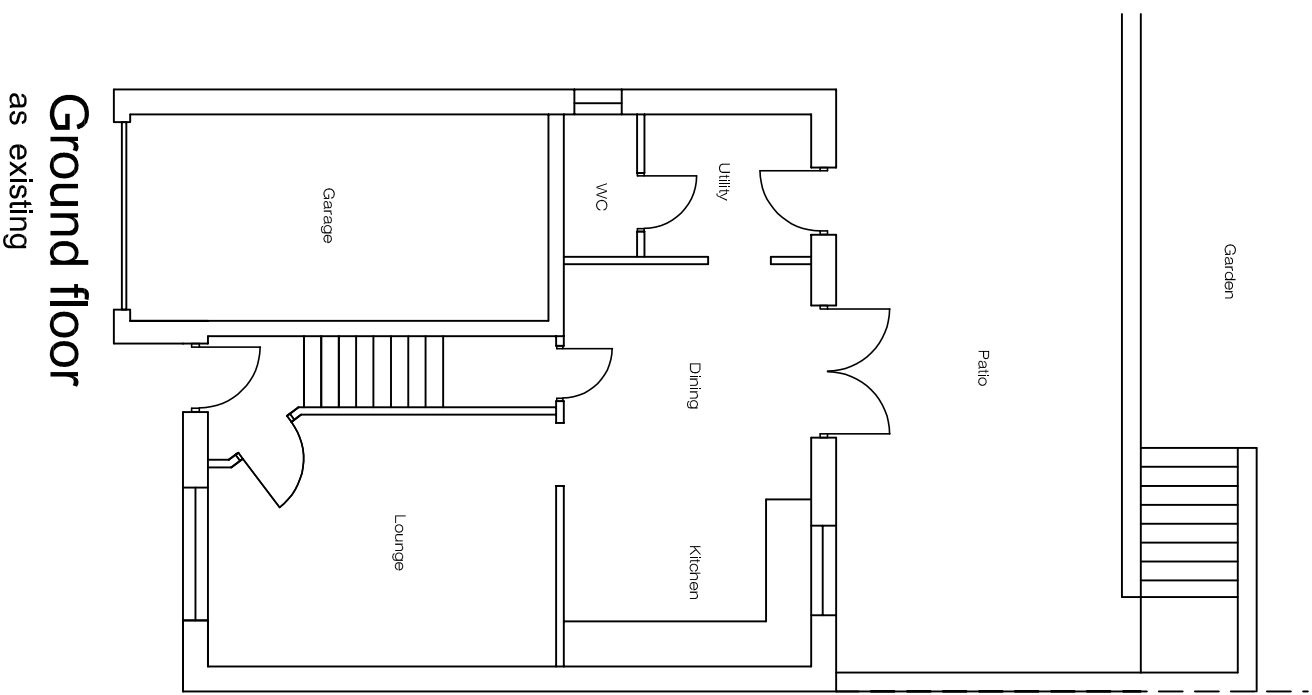


Ground floor
as existing

Garden

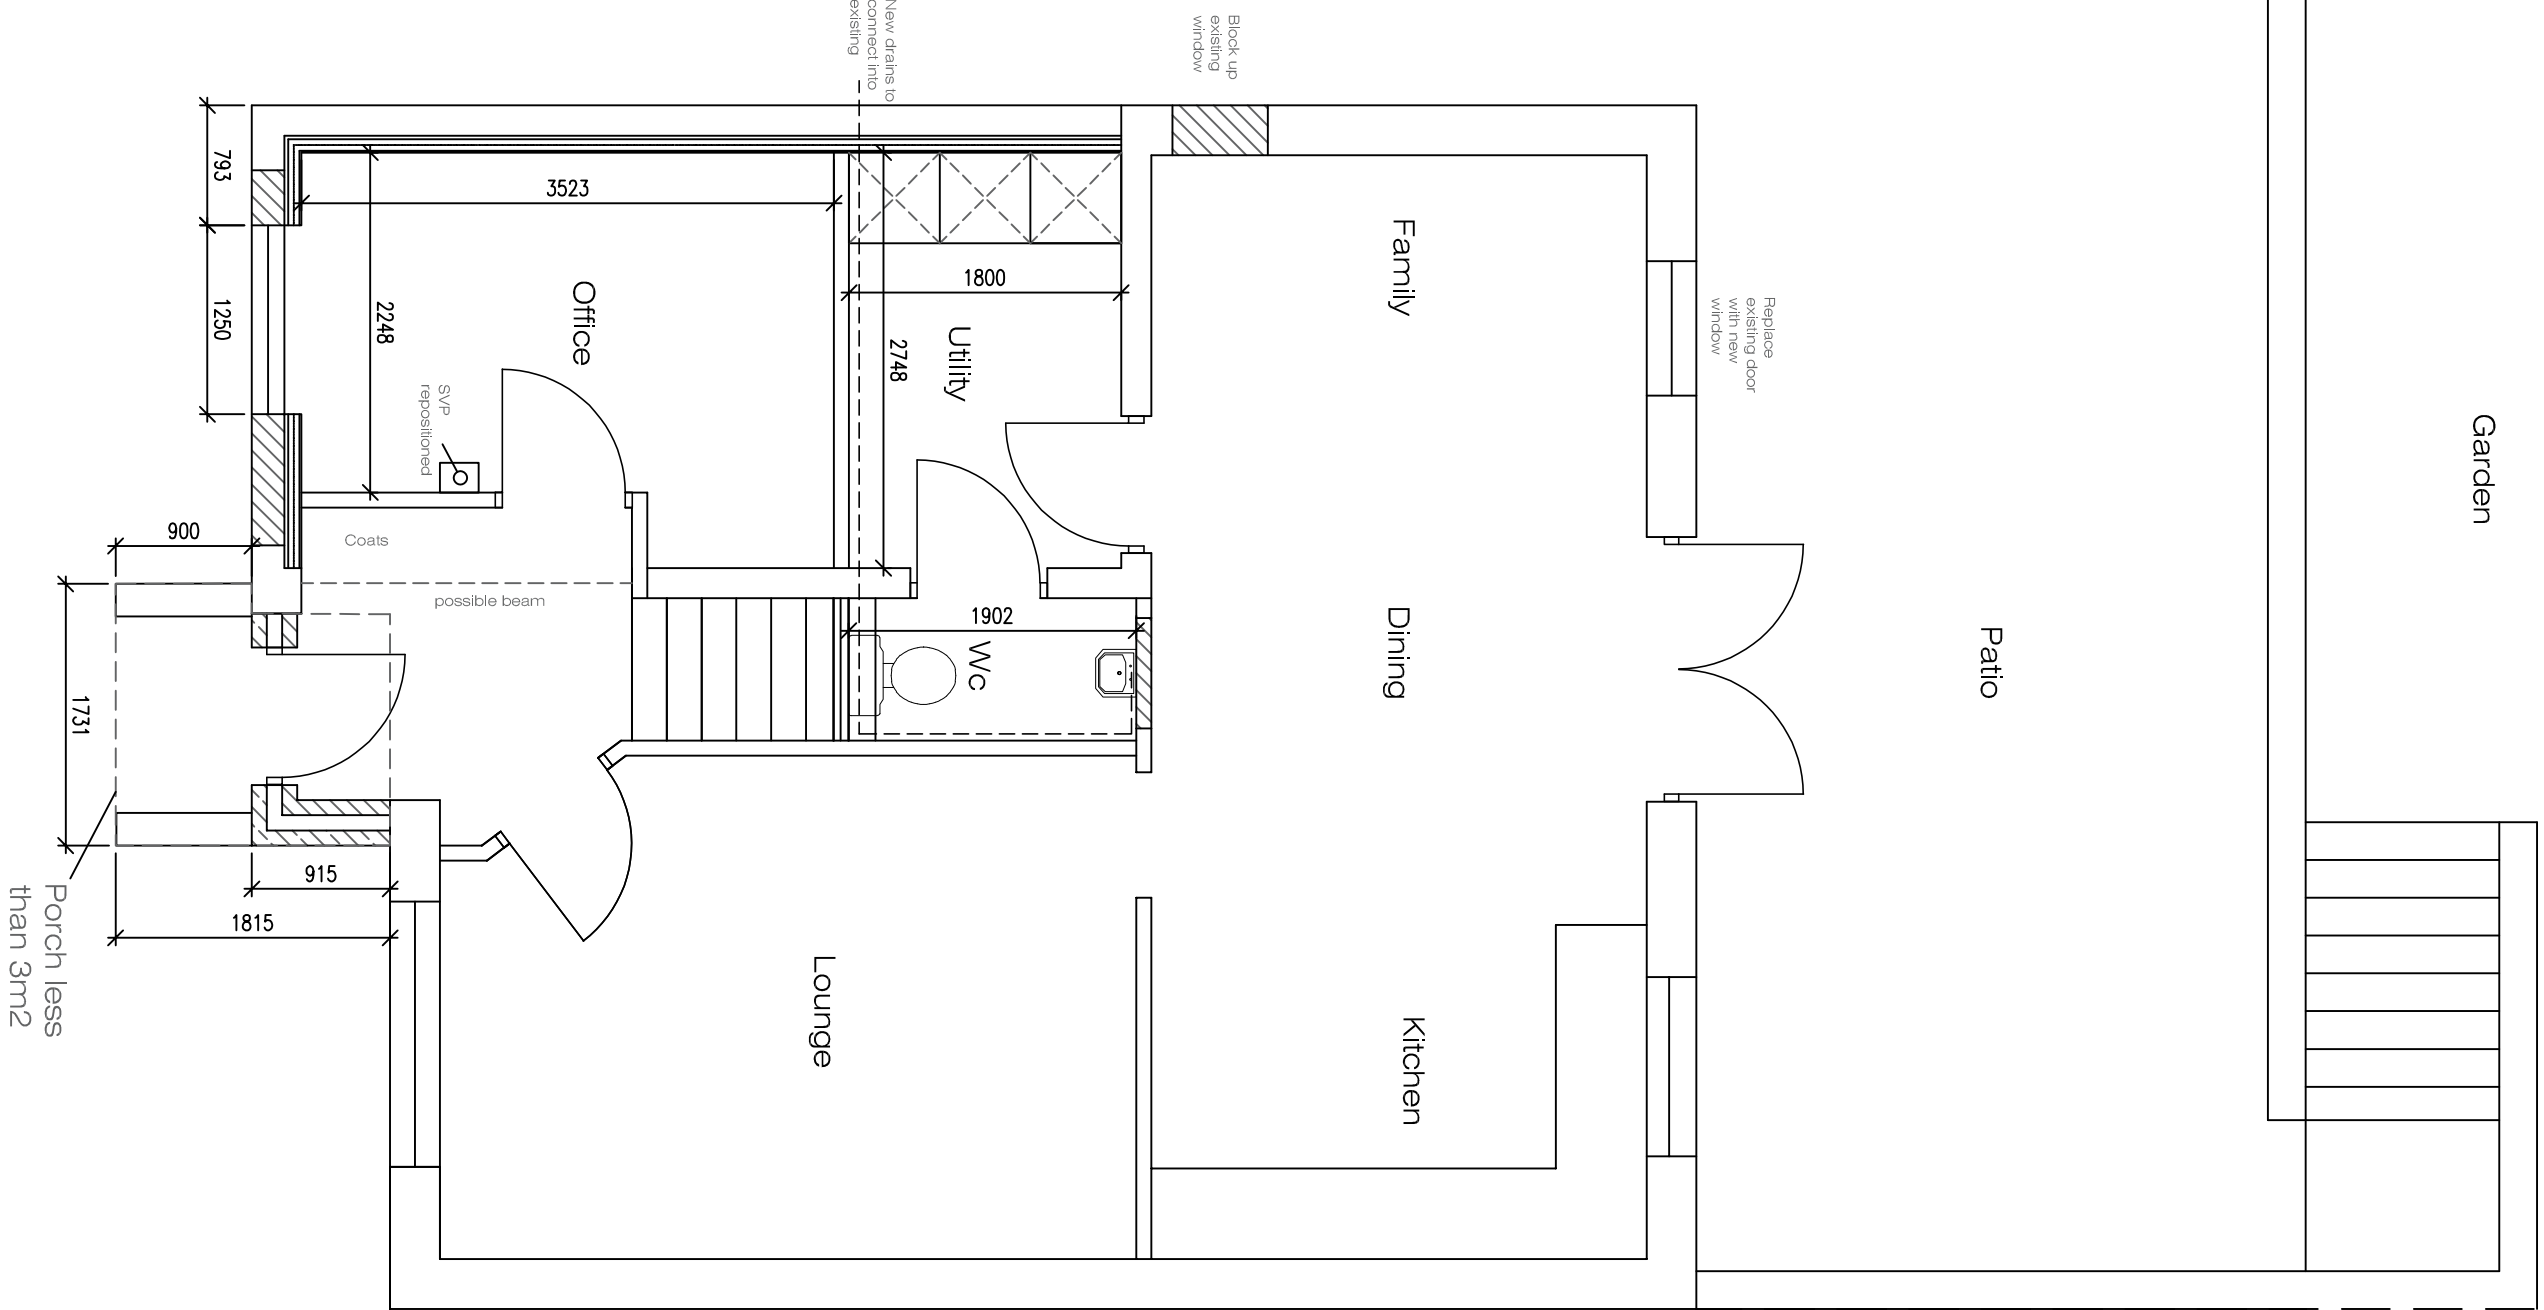

Ground floor
as Proposed

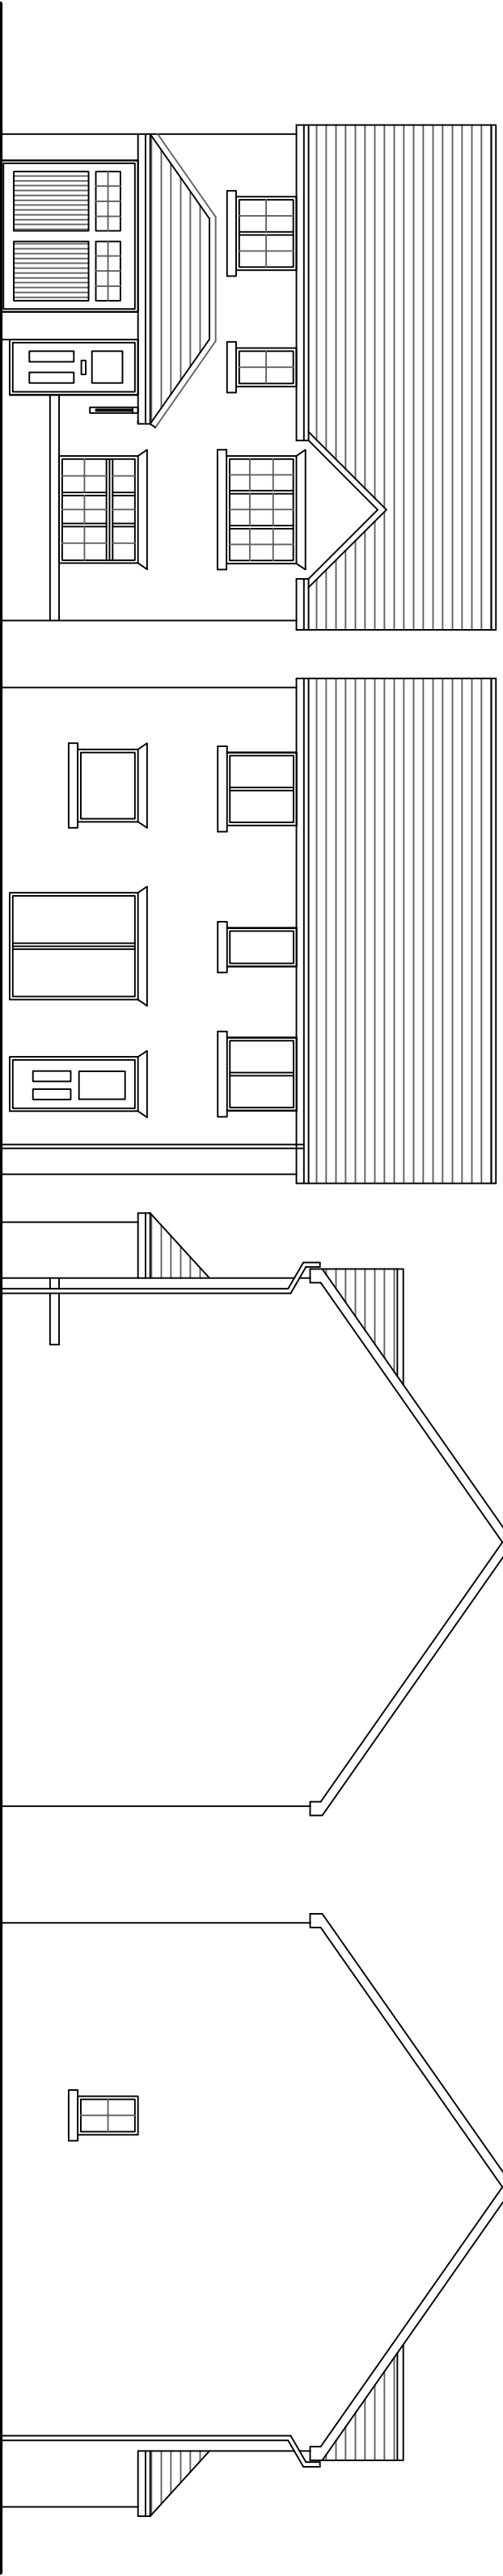


Front Elevation.
as existing

Rear Elevation.
as existing


Side Elevation.
as existing

Side Elevation.
as existing

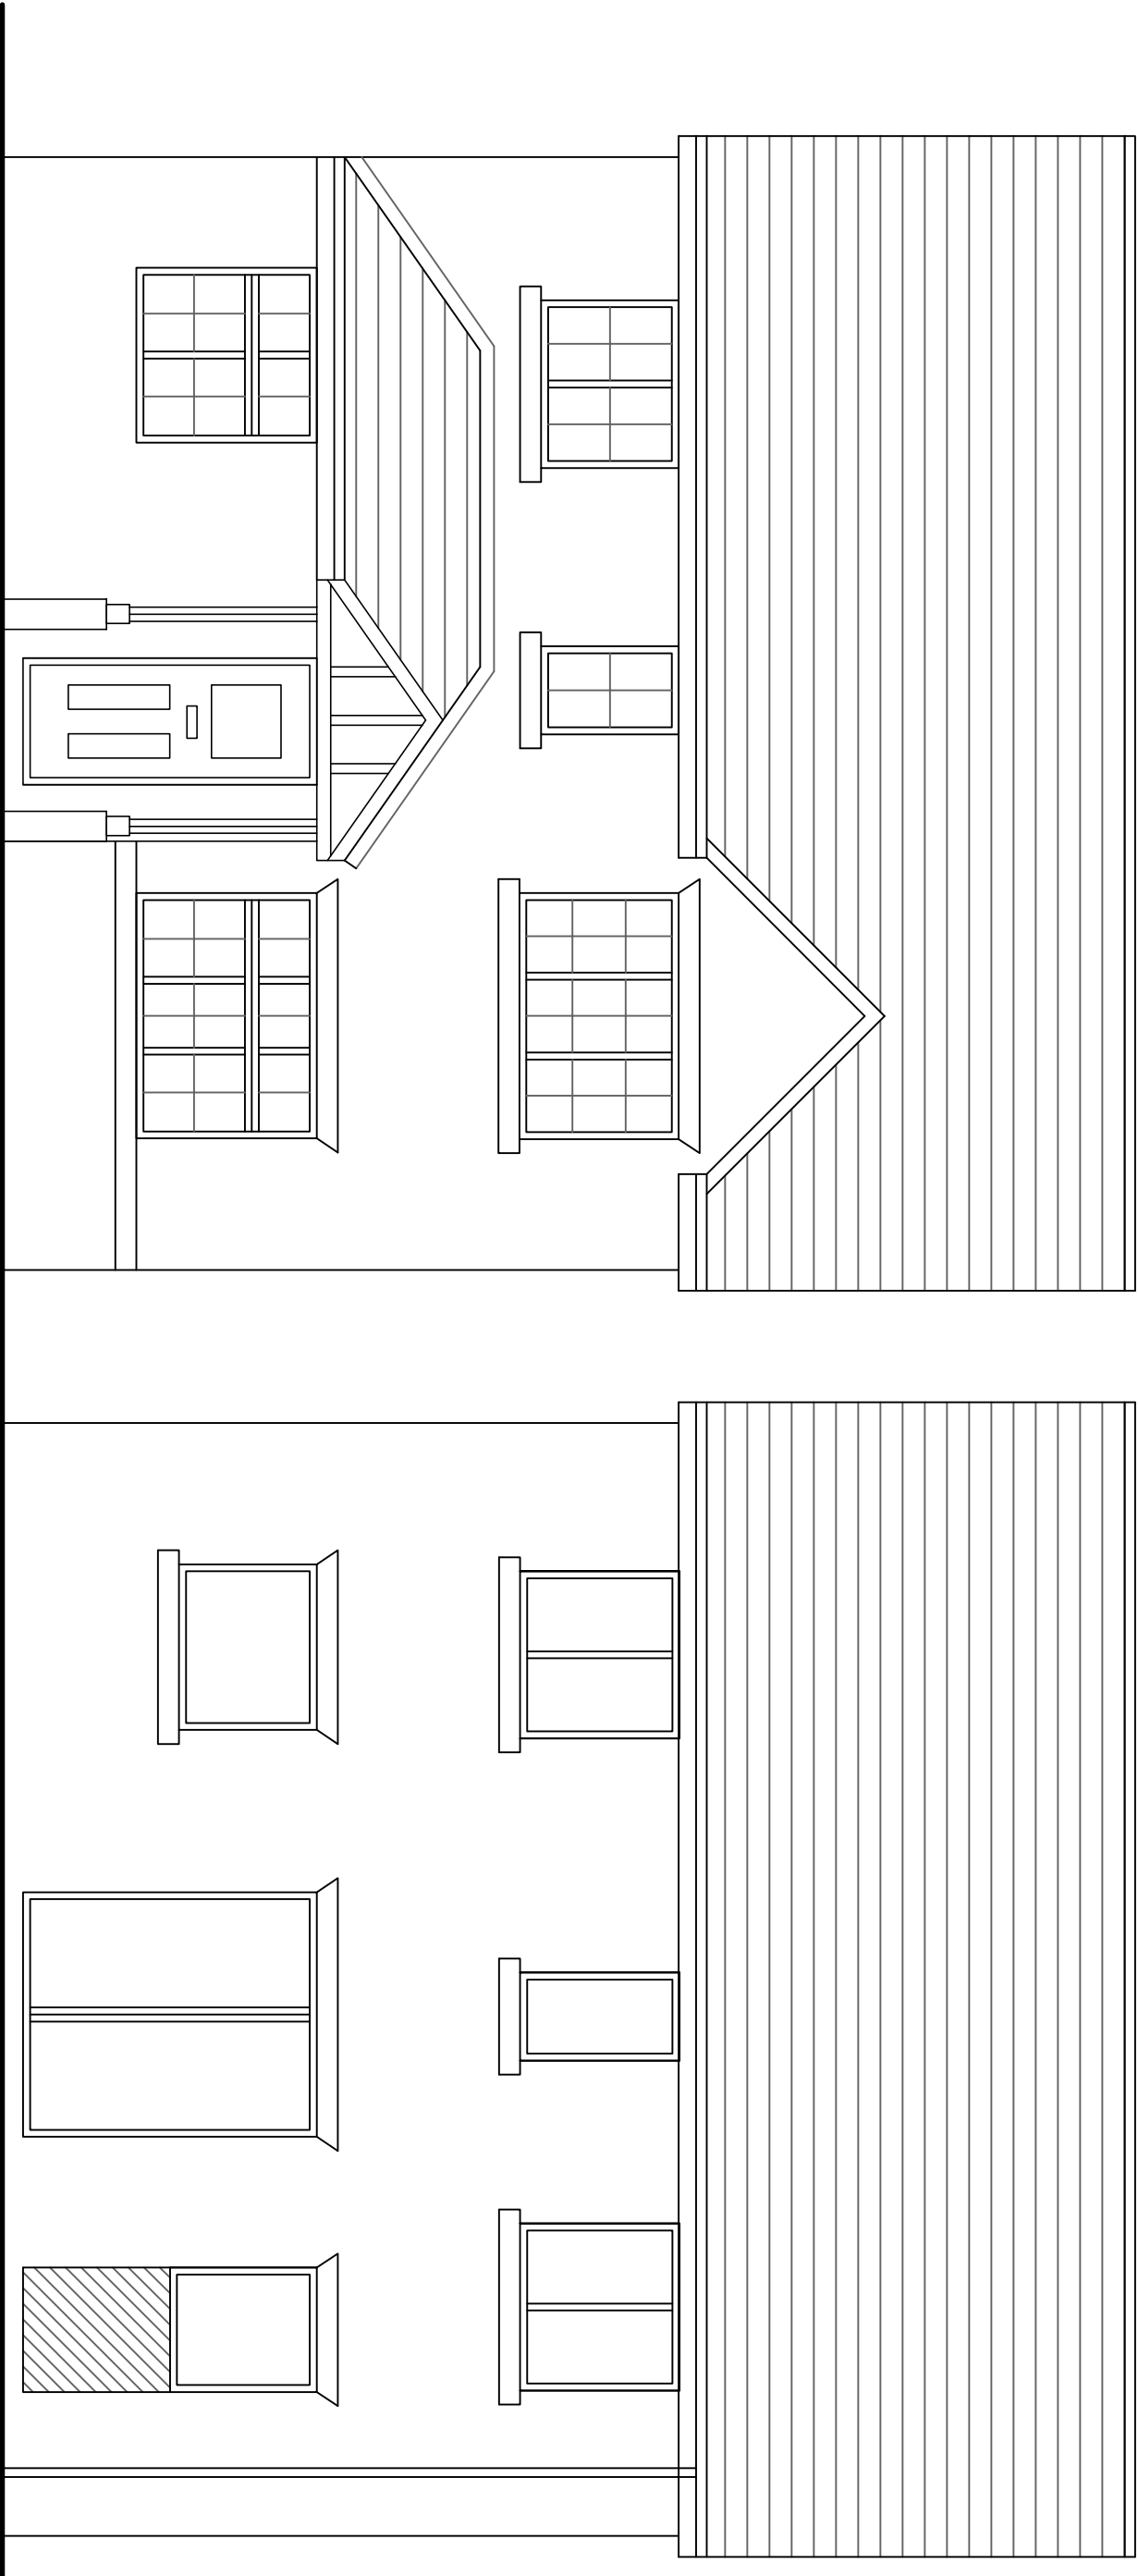

Front Elevation.
as Proposed

Rear Elevation.
as Proposed

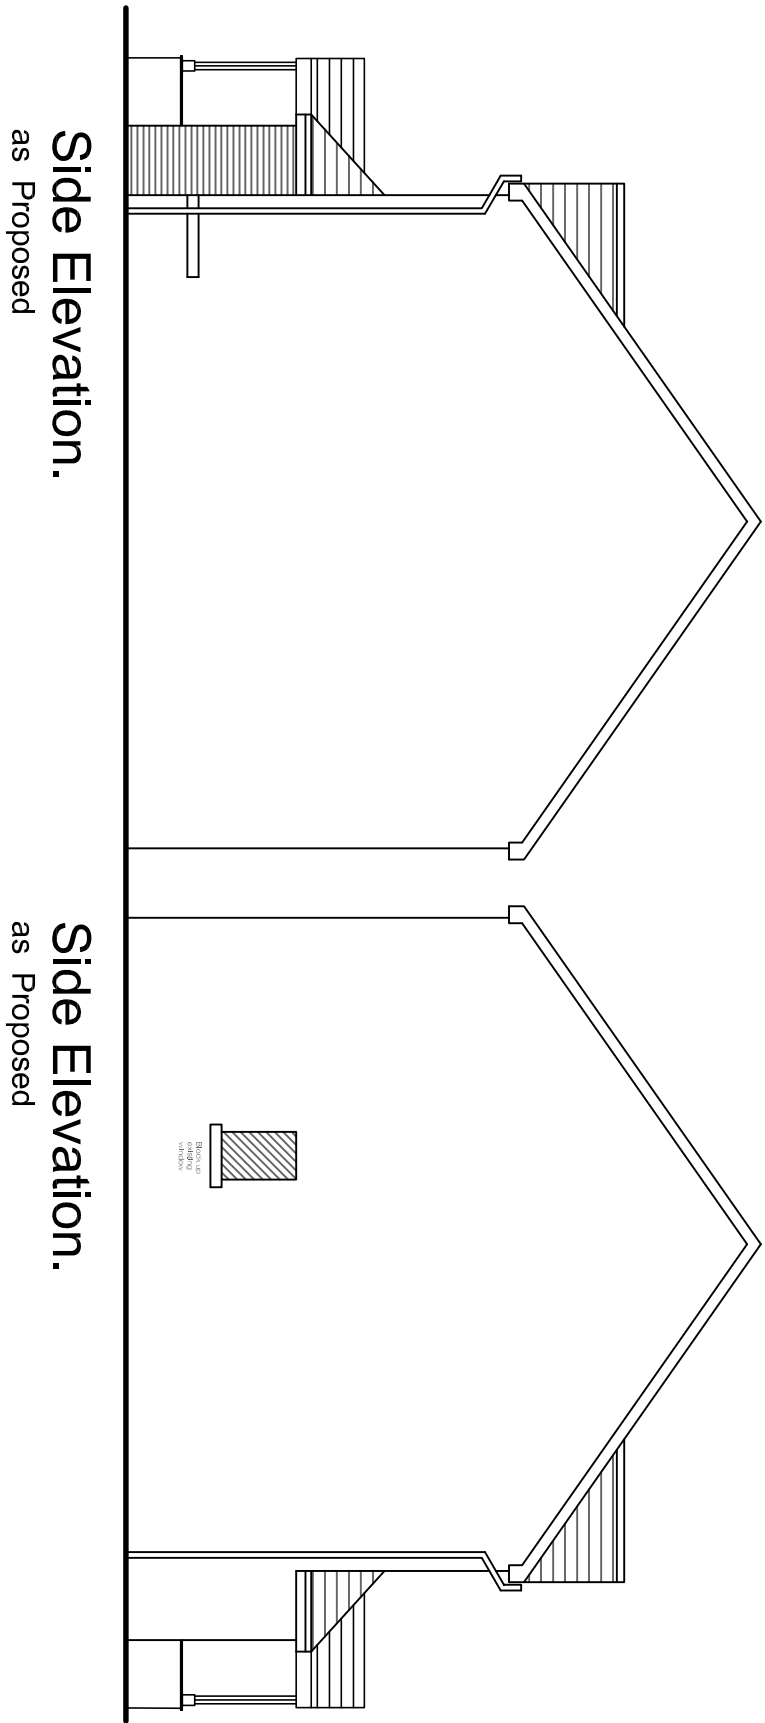

Side Elevation.
as Proposed

Side Elevation.
as Proposed



6 Sycamore Croft, Skelmonthorpe
Huddersfield HD89UX
info@paddocksarchitecture.com 07809724312

Project	Proposed porch, garage conversion & outbuilding at 3 Weavers Close, Skelmonthorpe HD8 9UT	01924 380873	2/104	Scale
Drawing	Proposed plans and elevations	Date 19/02/2026	R 1	1:50
		Dwg No	1	1:100