




PLANS AT 1:50

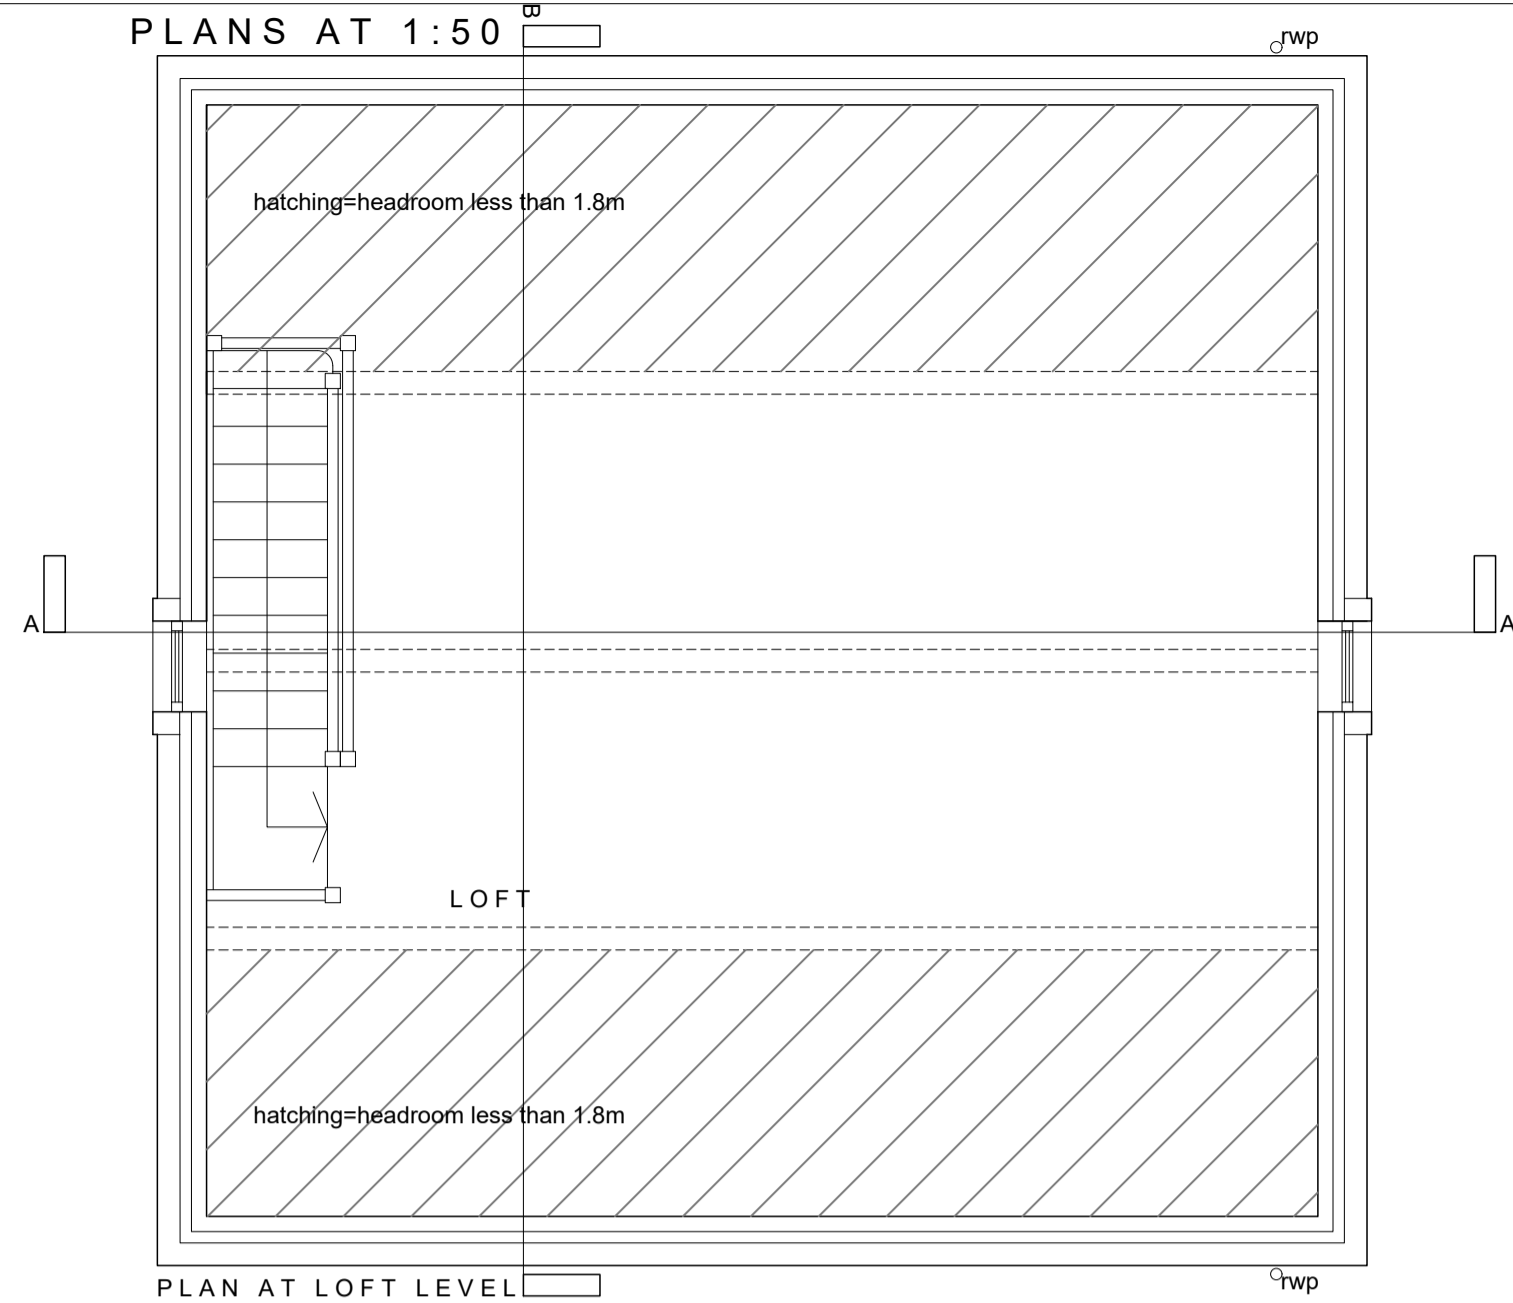


PLAN AT LOFT LEVEL

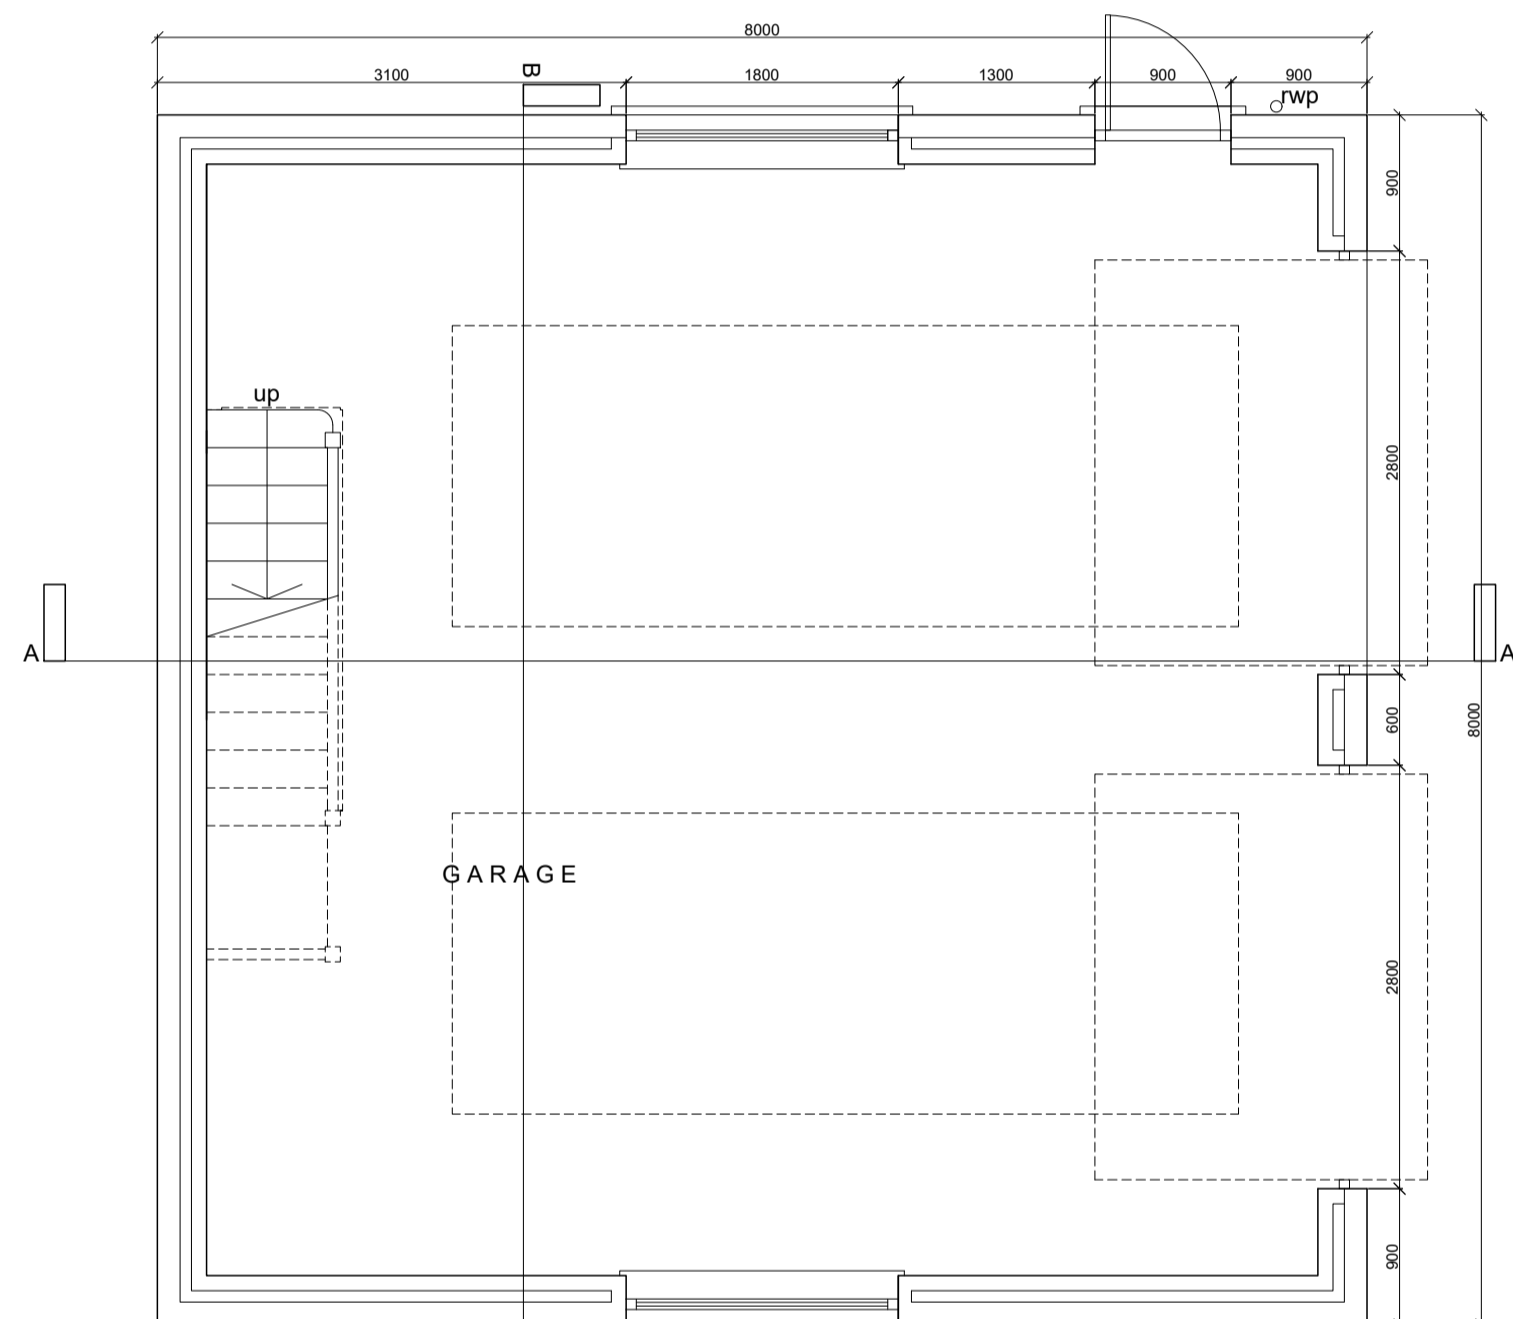

PLAN AT GARAGE LEVEL

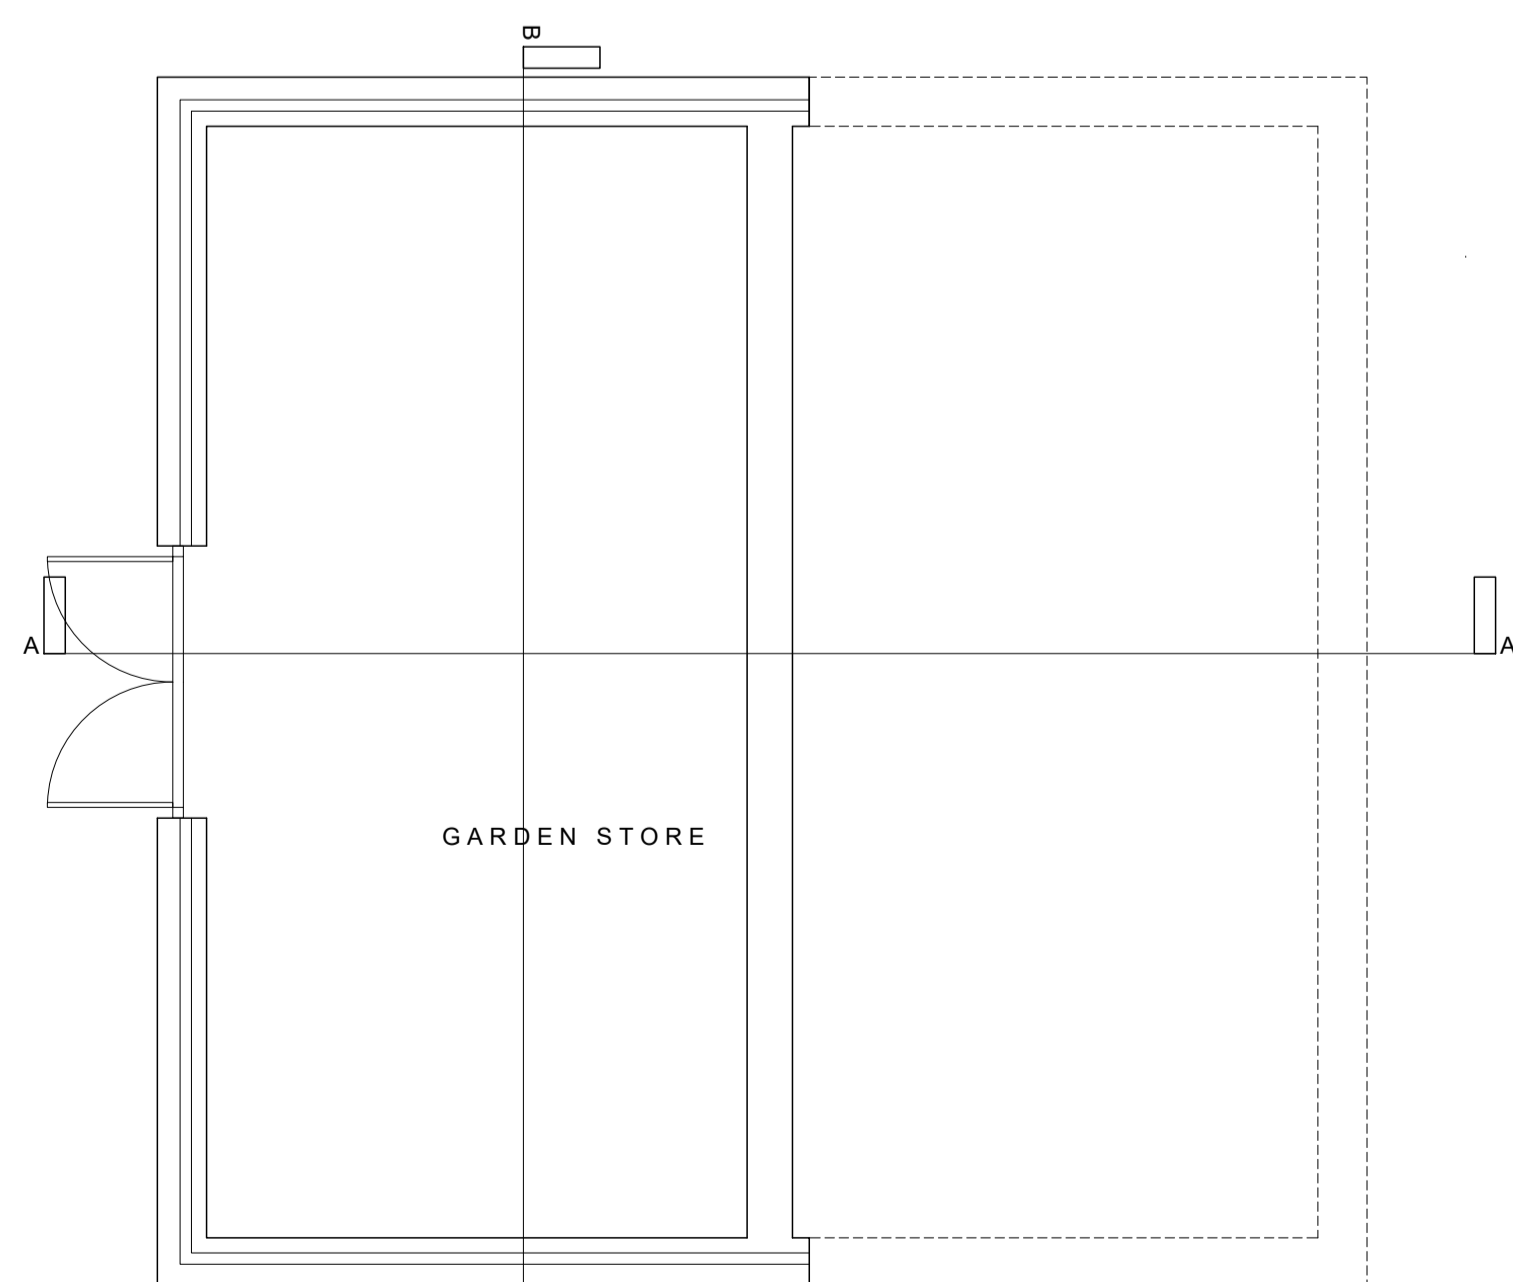


PLAN AT LOWER LEVEL

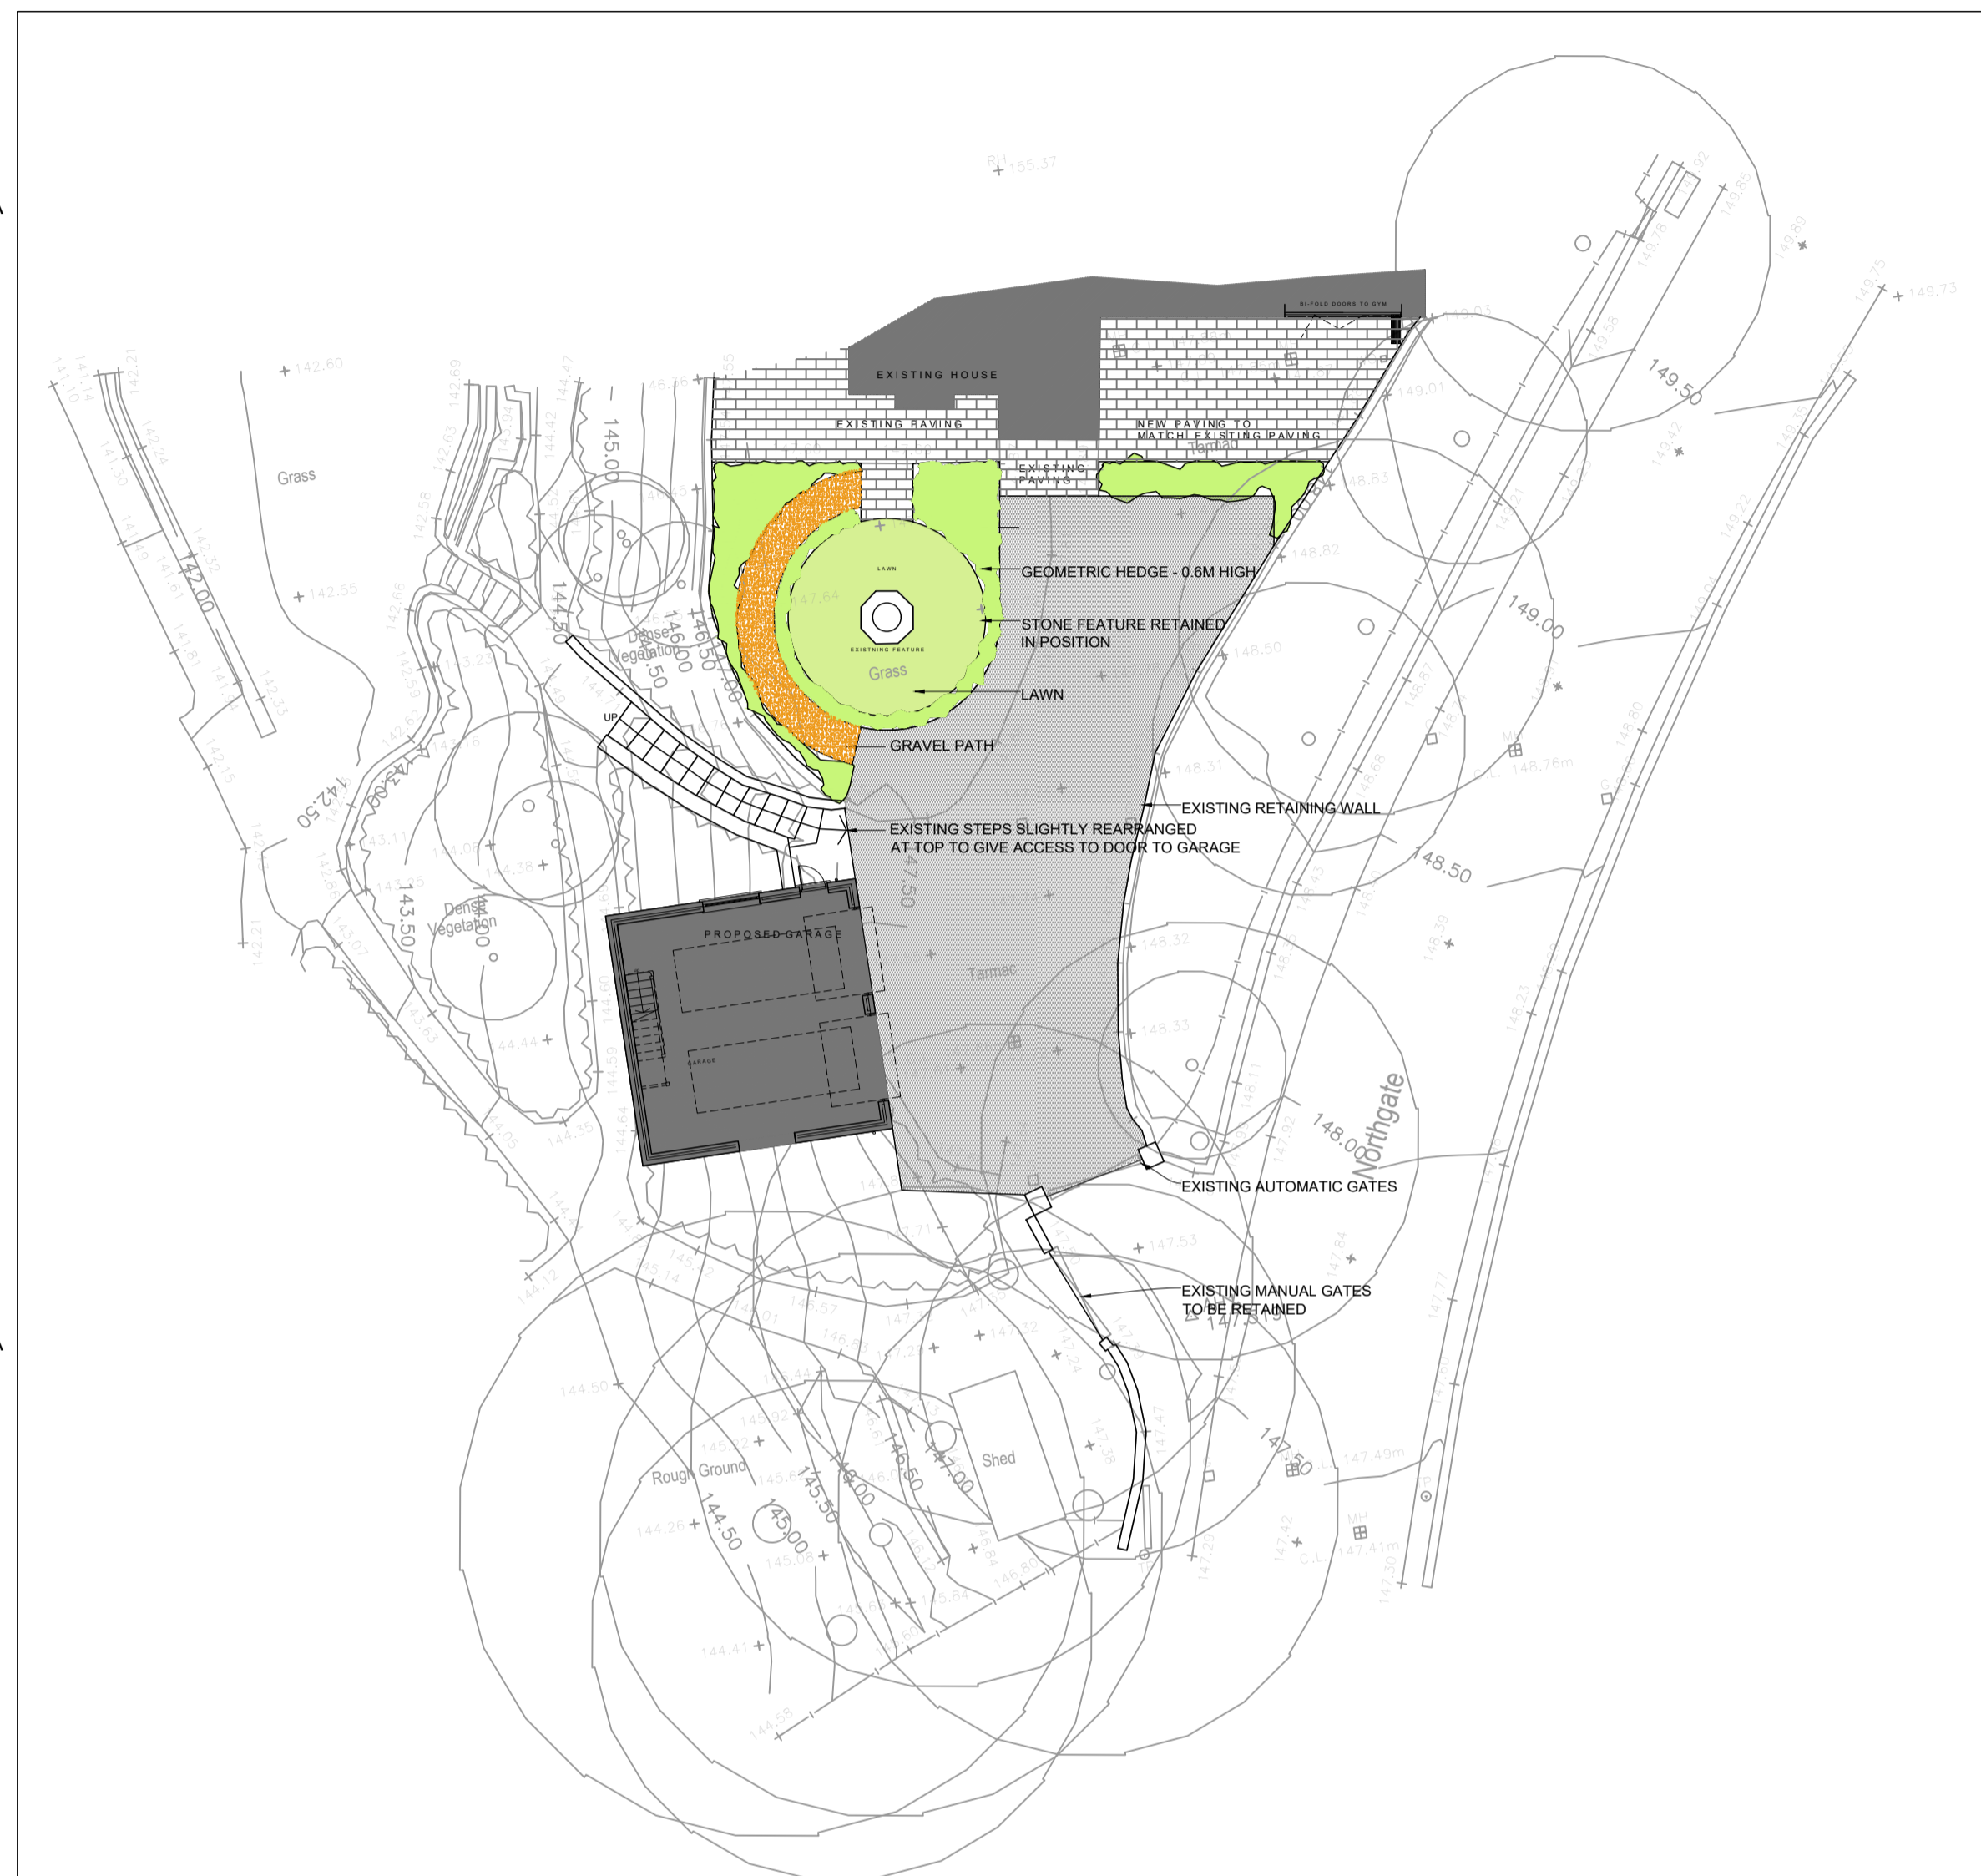


PROPOSED SITE LAYOUT PLAN @ 1:200

0 1 2 3 4 5 10 20

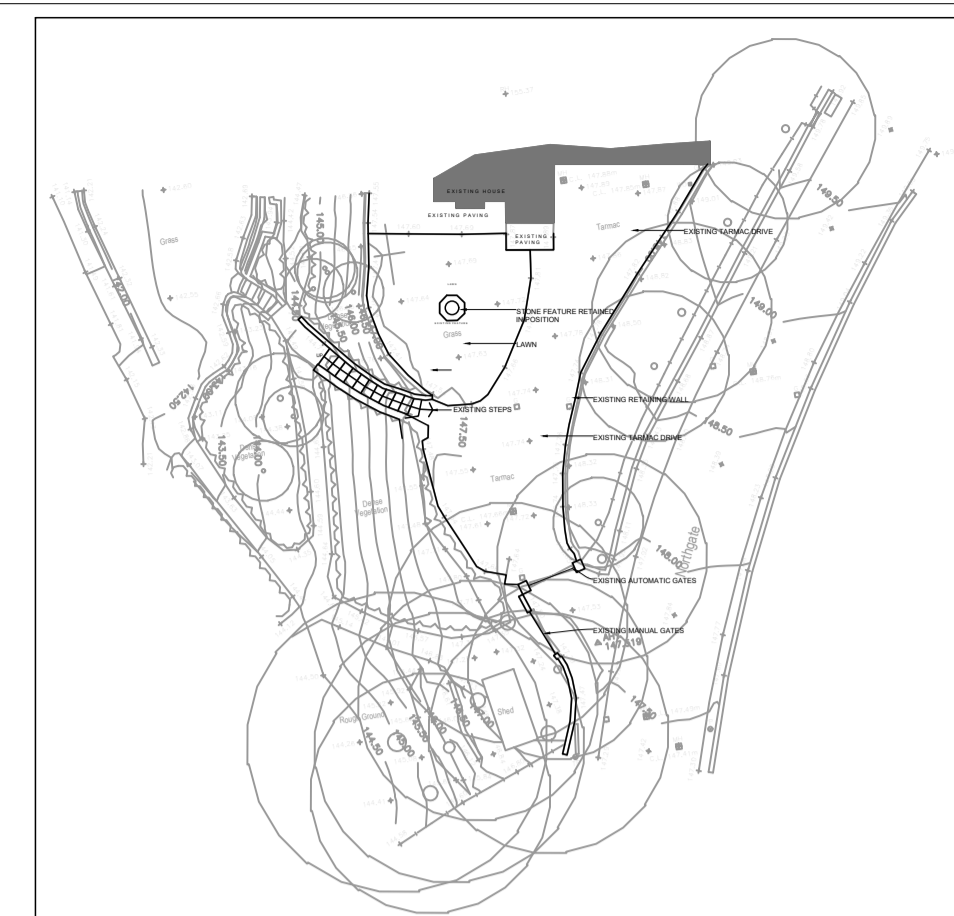


EXISTING SITE BLOCK PLAN @ 1:500

012345 10 20 30 40 50

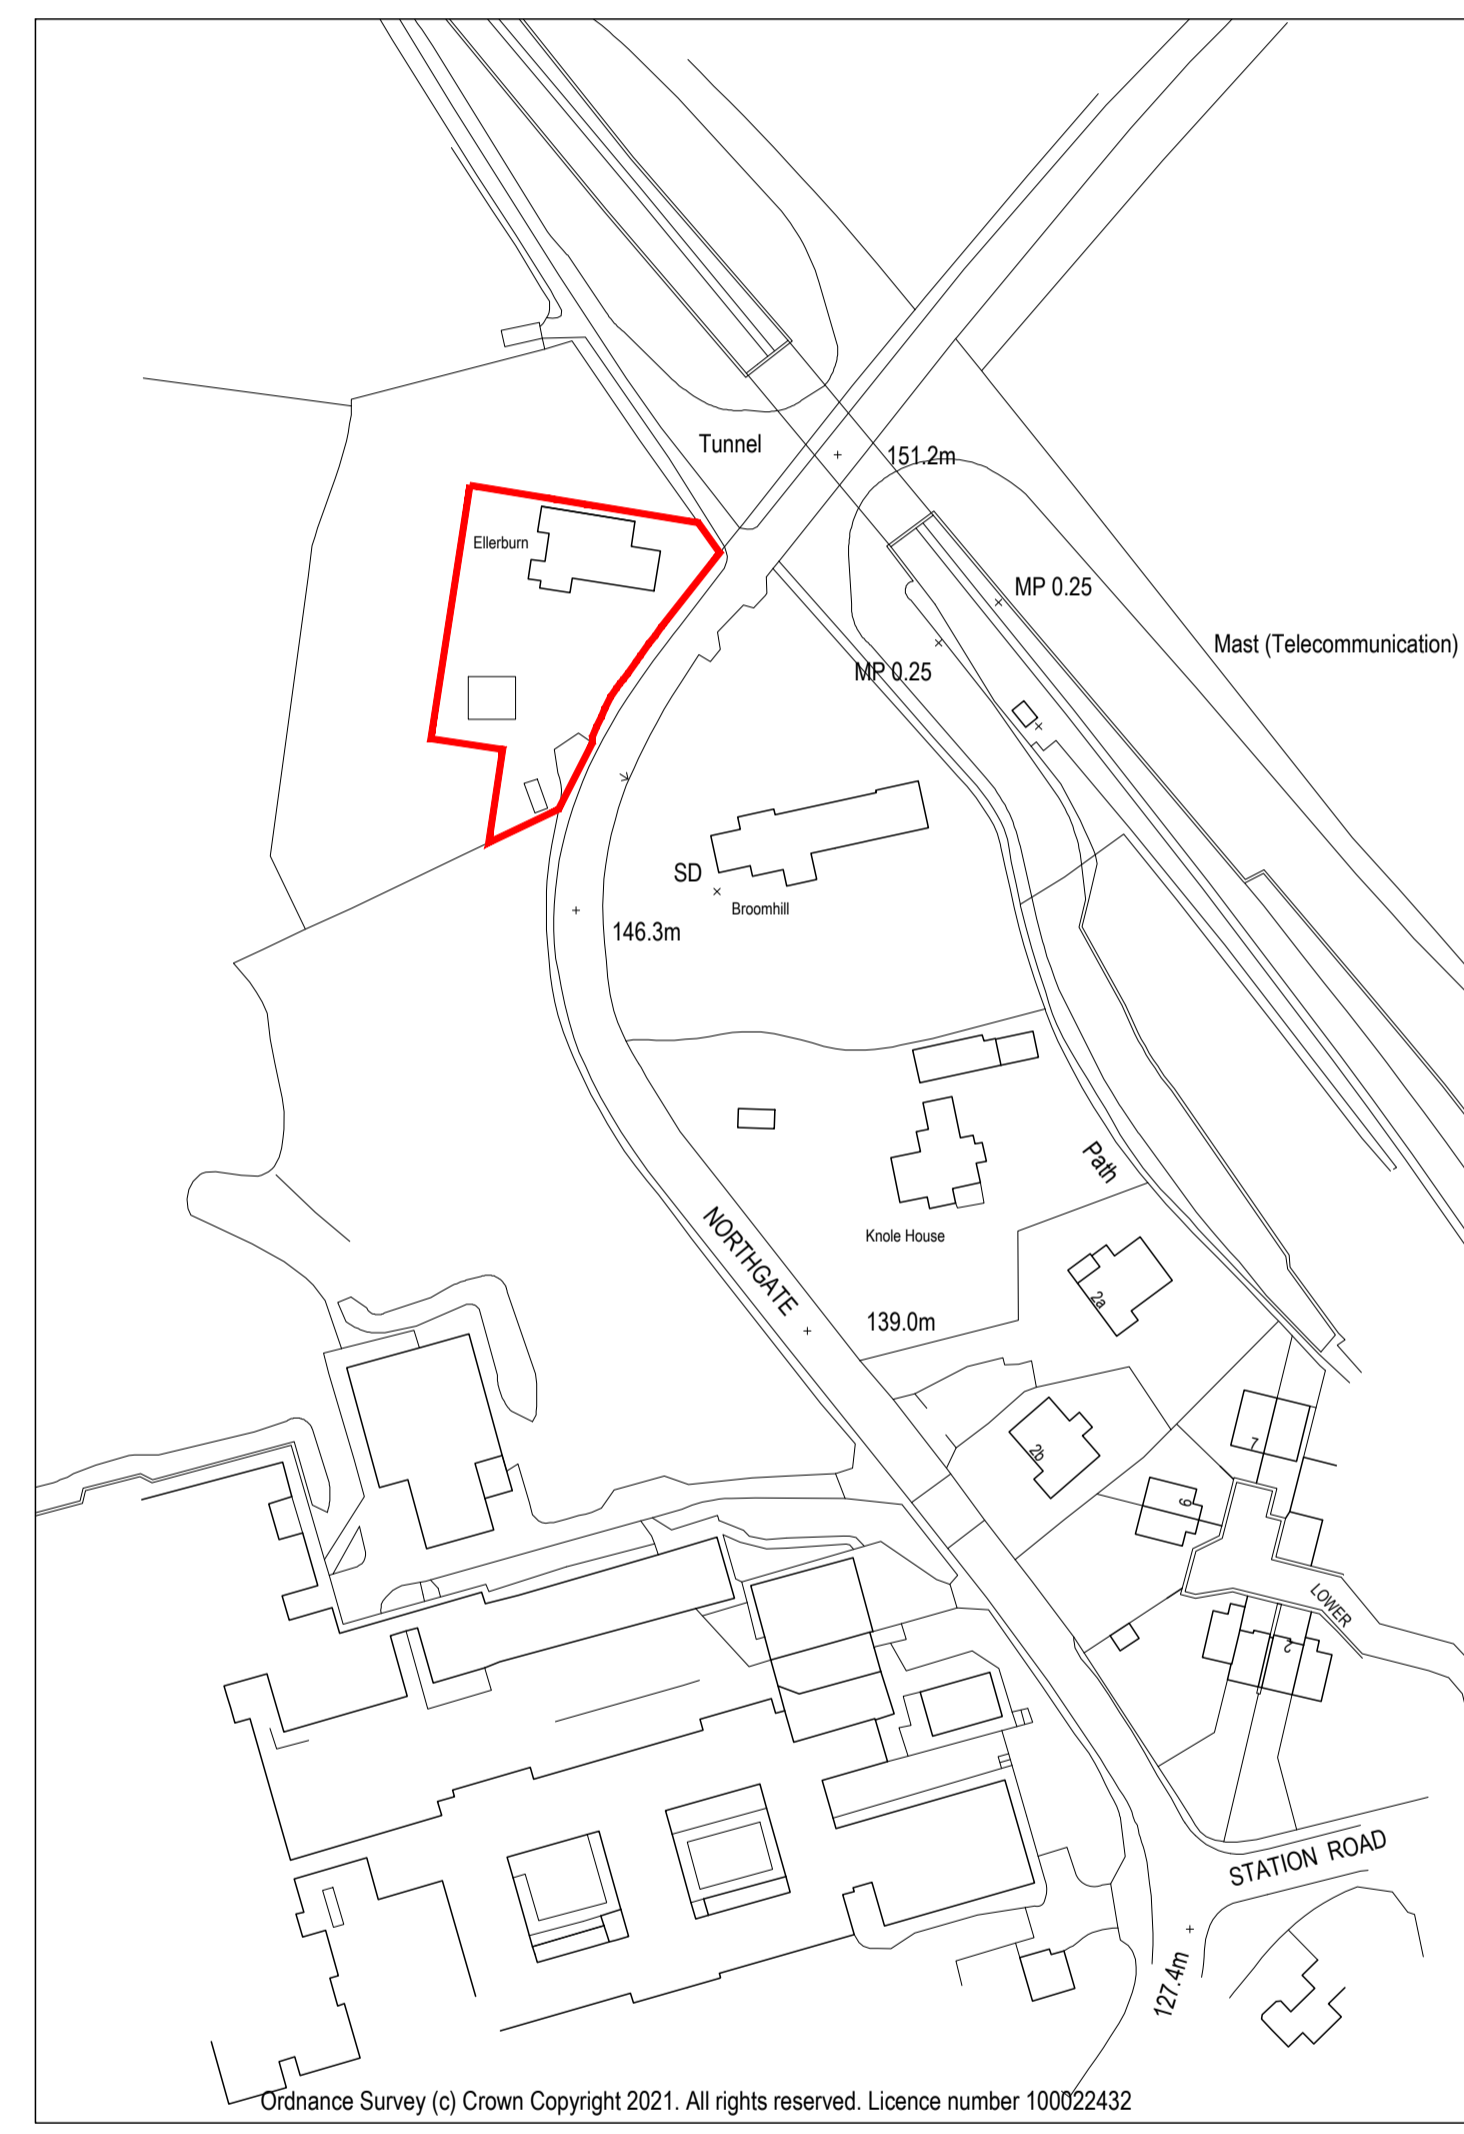


SITE LOCATION PLAN @ 1:1250

Ordnance Survey (c) Crown Copyright 2021. All rights reserved. Licence number 100022432

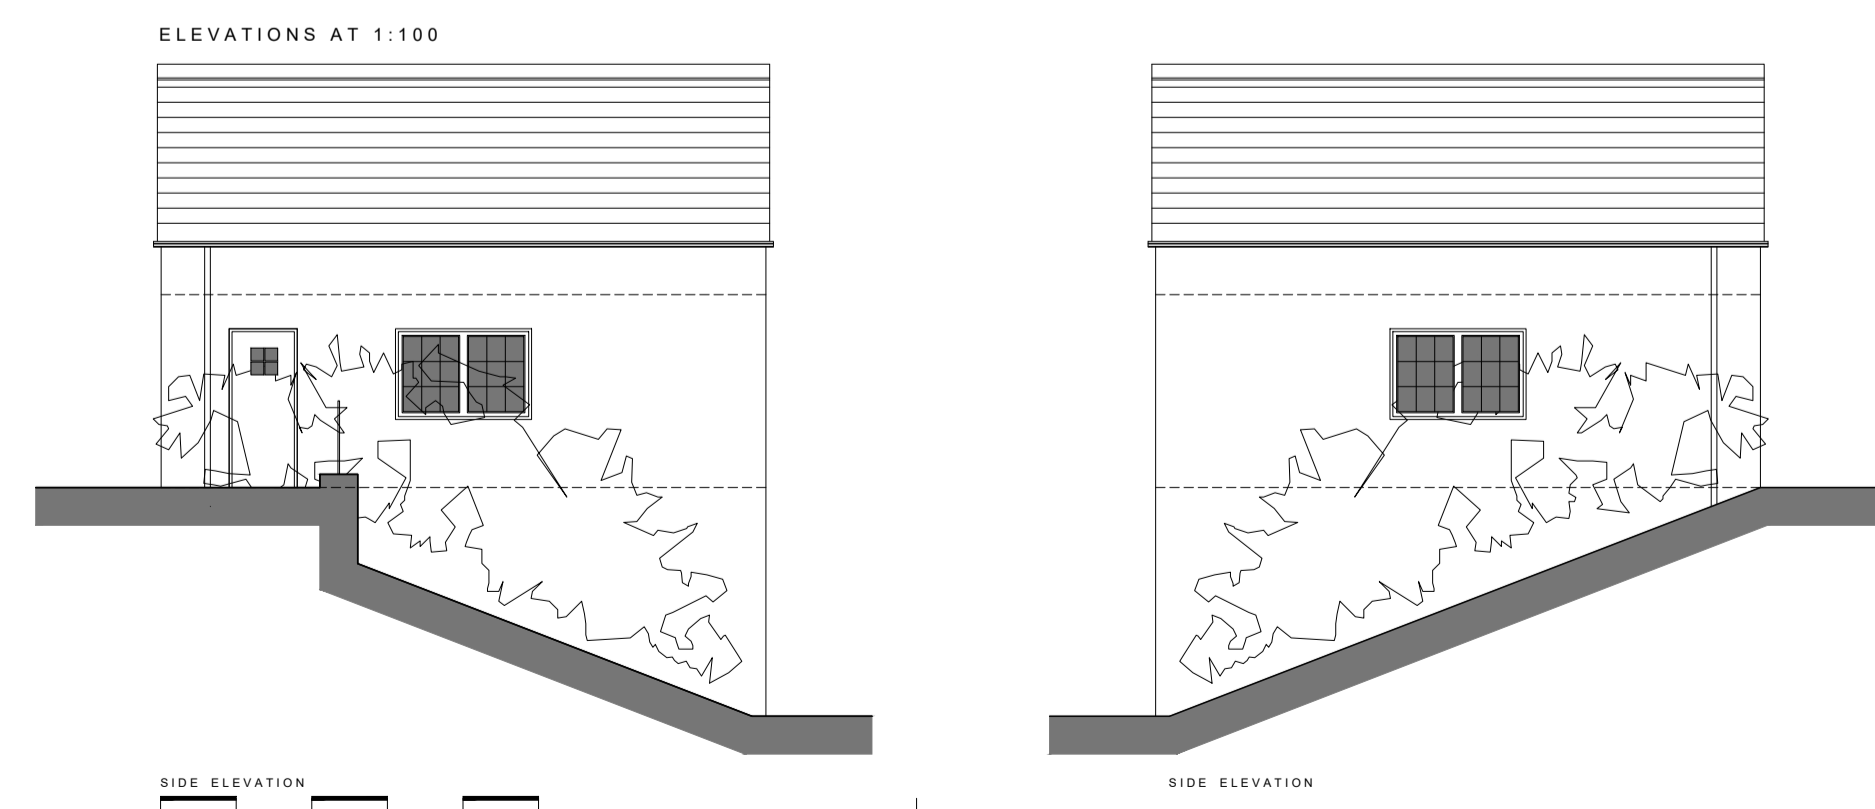

ELEVATIONS AT 1:100

SIDE ELEVATION 0 1 2 3 4 5

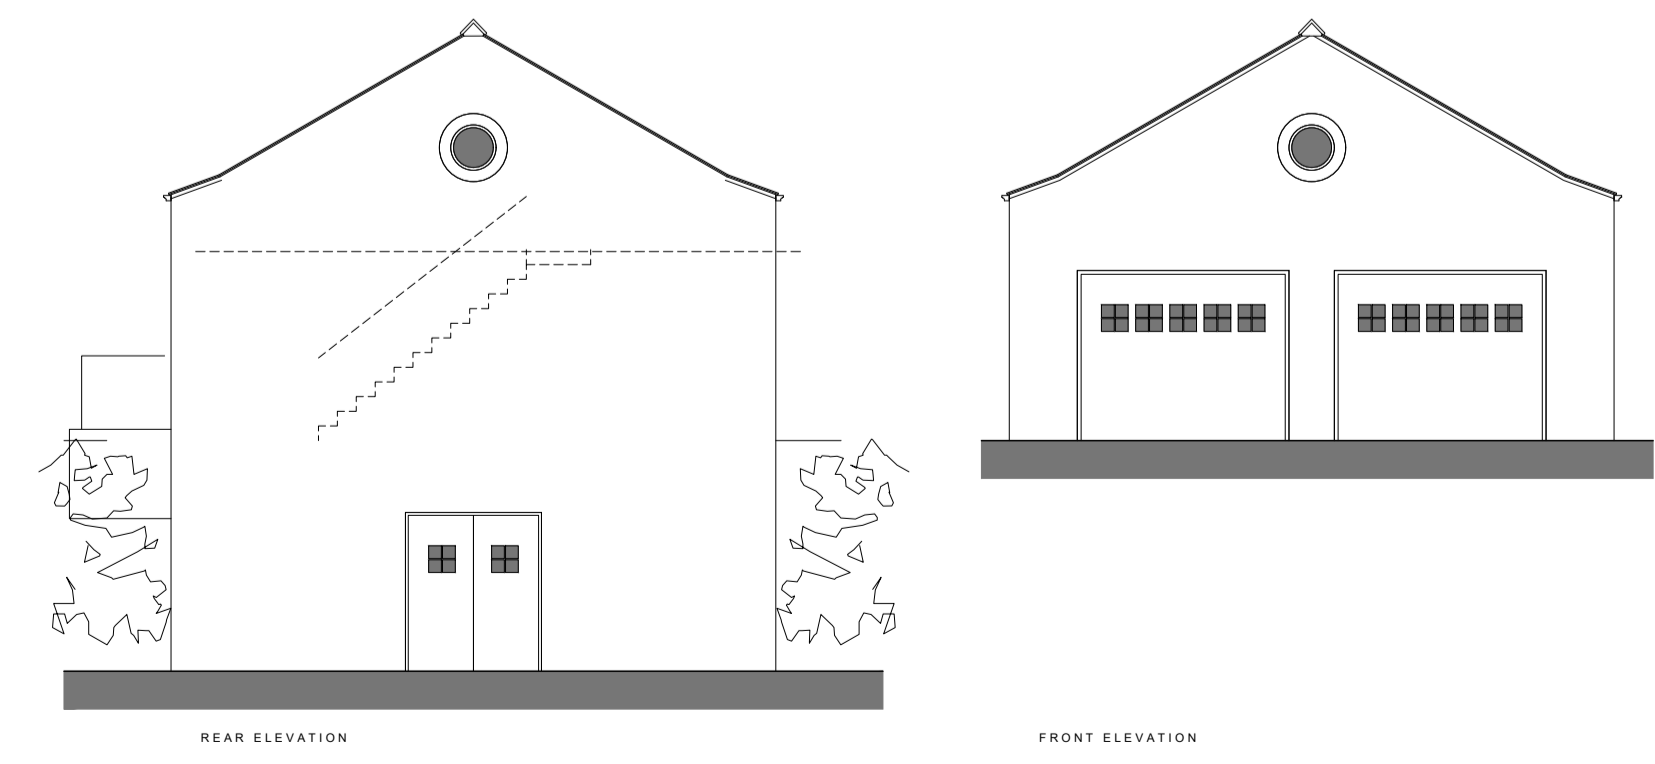

REAR ELEVATION

FRONT ELEVATION

Copyright All rights reserved. This drawing must not be reproduced without permission.
 Information on the information unless otherwise specified.

Rev	Description	Date	By	Check
A	various amends	24.02.26	MJD	mjd
B	various amends block plan and scales added	10.03.26	MJD	mjd

PLANNING APPLICATION

space
 architecture and design limited

Park Bolton
 Litton
 Skipton
 BD23 3QJ

t: 01756 528104
 m: 07786 146935
 e: mjd@spacearchitecture.net
 w: www.spacearchitecture.net

Client: Mr and Mrs Bullas

Project: New Detached Garage, 'Elburn', Northgate, Honley, Holmfirth HD9 6QL

Drawing Title: Proposed Plans, Elevations, Section and Site Location Plan

Scale	Author	Date	Drawn	Checked	Drawing Number	Revision
as noted	as noted	10.02.26	MJD	mjd	20.046(2)-2007	B