





1:100 @A1 FRONT ELEVATION (WEST)

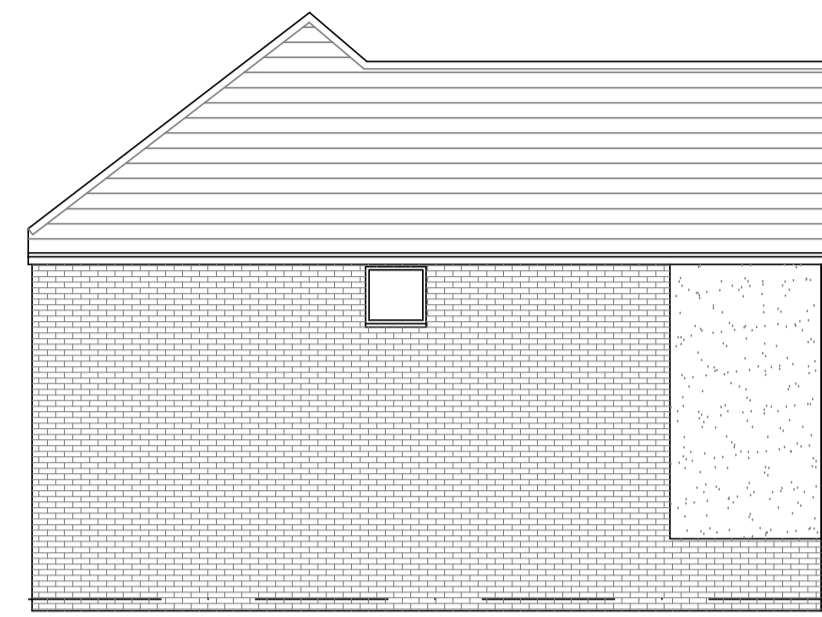


SIDE ELEVATION (NORTH)



REAR ELEVATION (EAST)

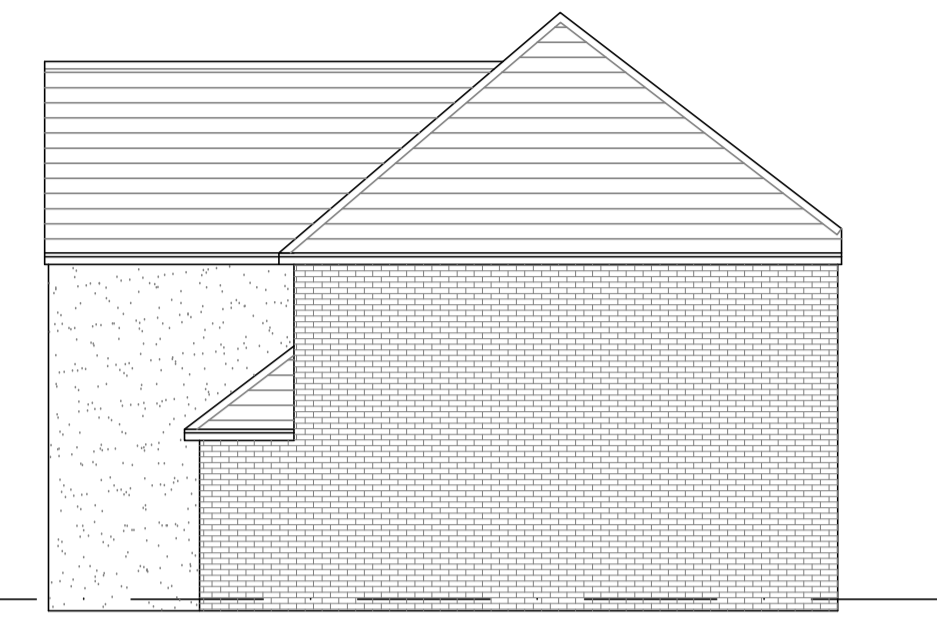

SIDE ELEVATION (SOUTH)

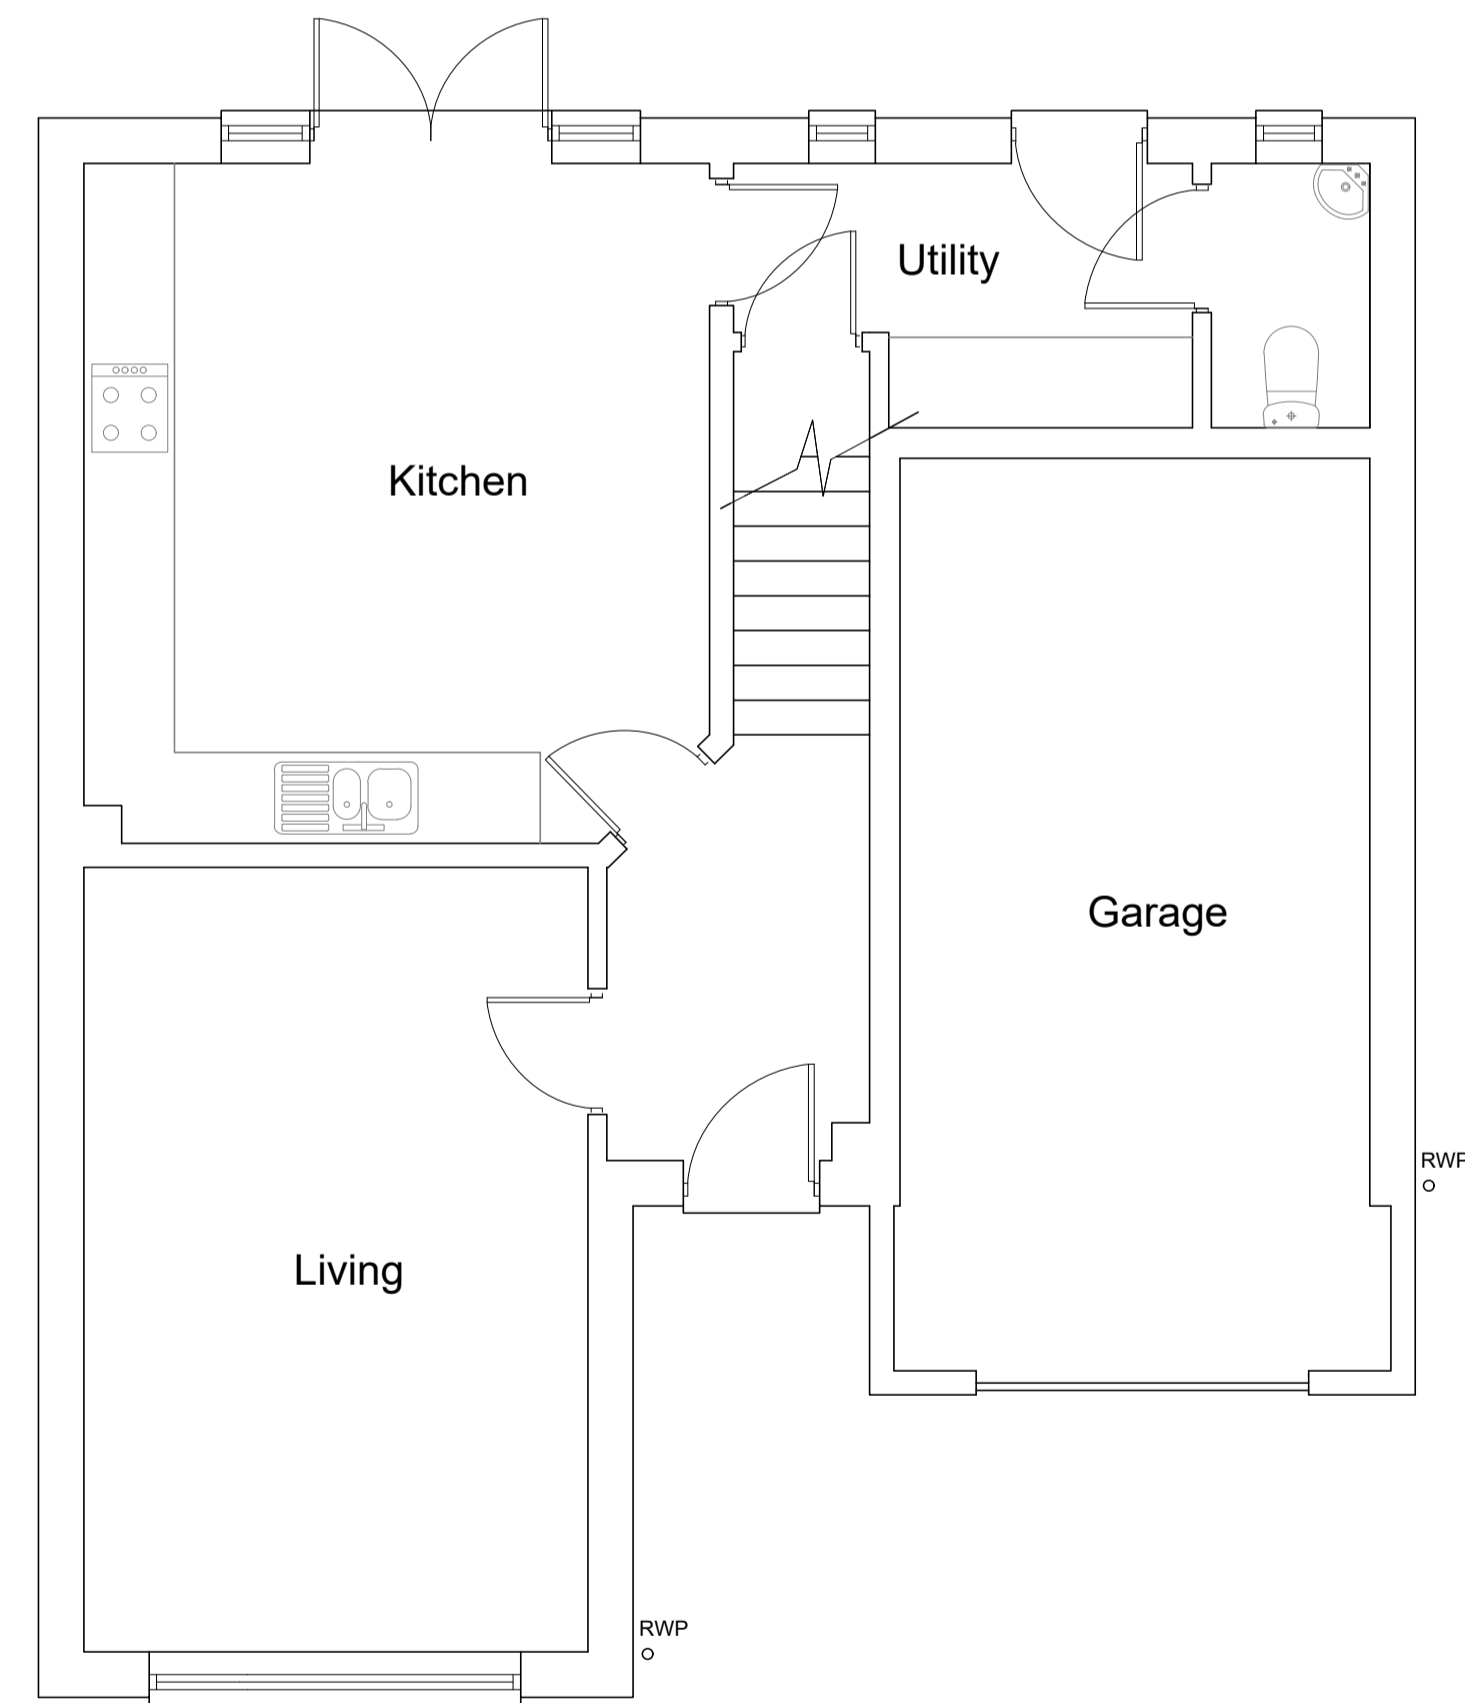

1:50 @A1 GROUND FLOOR PLAN



Rev.	Date	Details	AH	AH
A	10/03/26	Location plan		

Issued for:	
PLANNING PERMISSION	
Project/Client:	Project No:
17 HOLSTEIN AVENUE BRADLEY HUDDERSFIELD HD2 2GU	AH0543
Dwg No:	1
Rev:	A
Scale:	AS SHOWN
Drawing:	EXISTING
Drawn By:	Date:
AH	22/02/26
Checked By:	Date:

PEARCE AND PEARCE ARCHITECTURAL DESIGN
 A: 43 Southgate, Pontefract, WF8 1LN
 T: +44 7810 688 230
 E: info@pearceandpearce.org.uk
 W: pearceandpearce.org.uk

Contractors must work only to figured dimensions which are to be checked on site.
 STANDARD NOTES:
 • Contractor must verify all dimensions on site before commencing any work or shop drawings.
 • If this drawing exceeds your's taken in any way, the building designers are to be informed before works installed.
 • Only figured dimensions to be taken from this drawing. Do not scale off this drawing.
 • Drawing based on Ordnance Survey and/or existing record drawings - design and drawing content subject to Site Survey, Structural Survey, Site Investigation, Planning and Statutory Requirements and Approvals.