


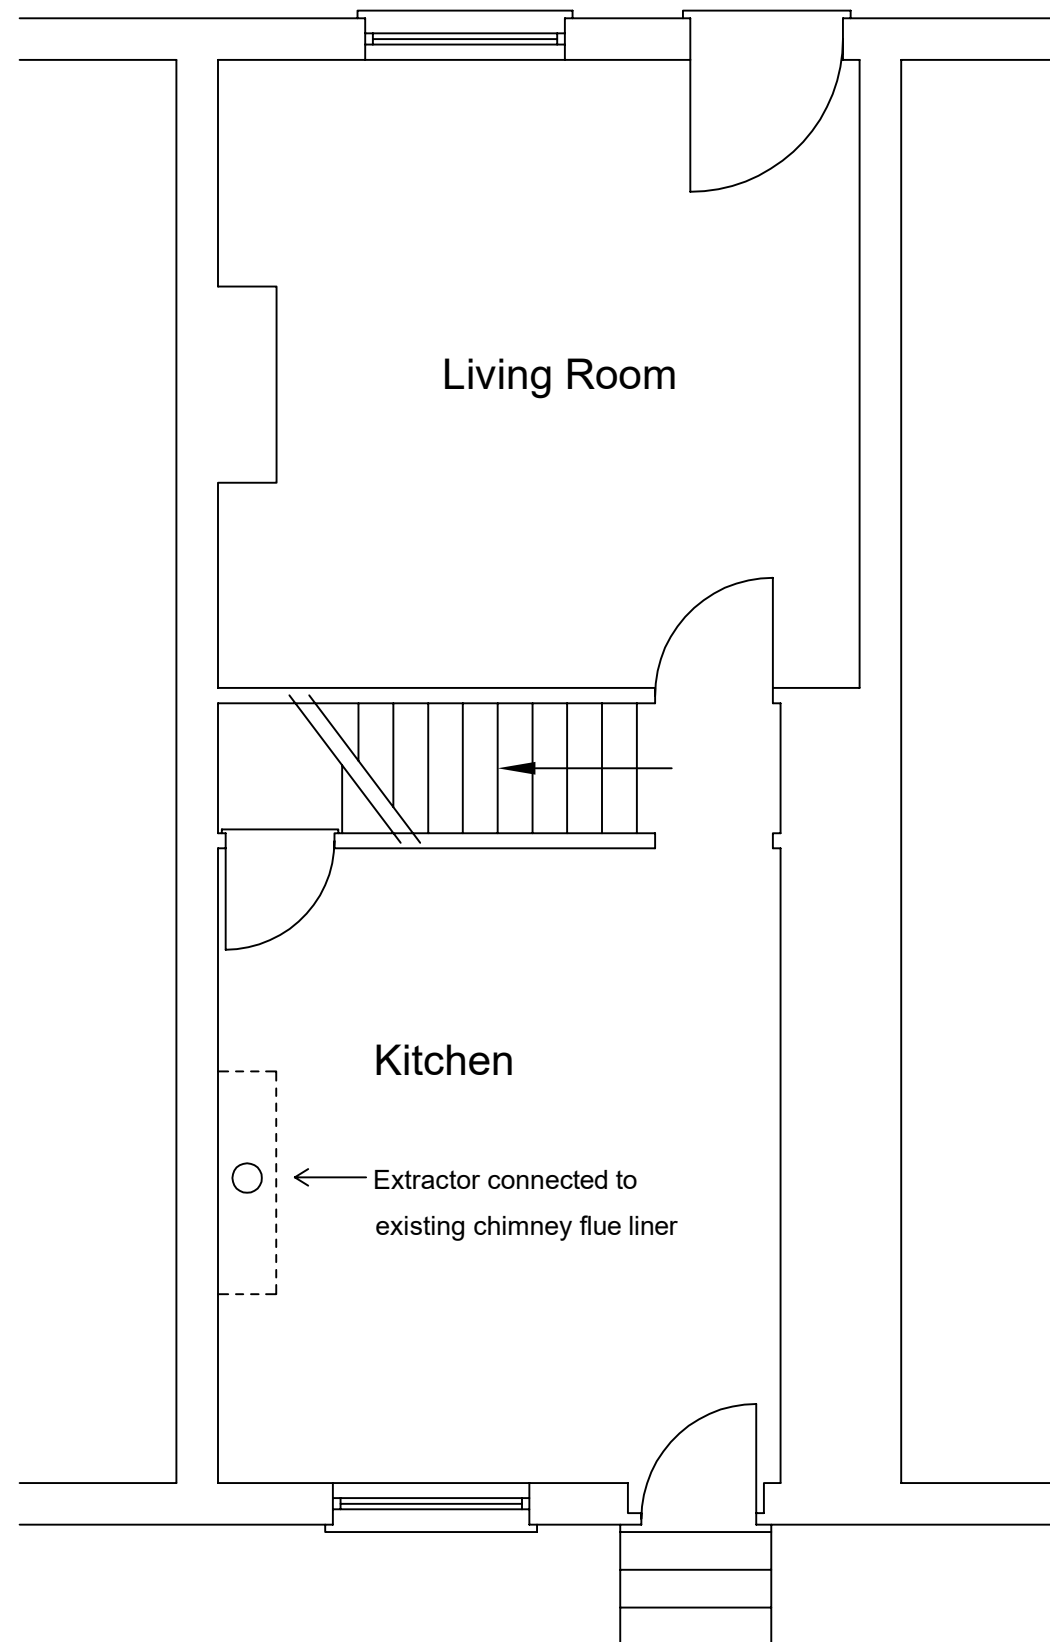


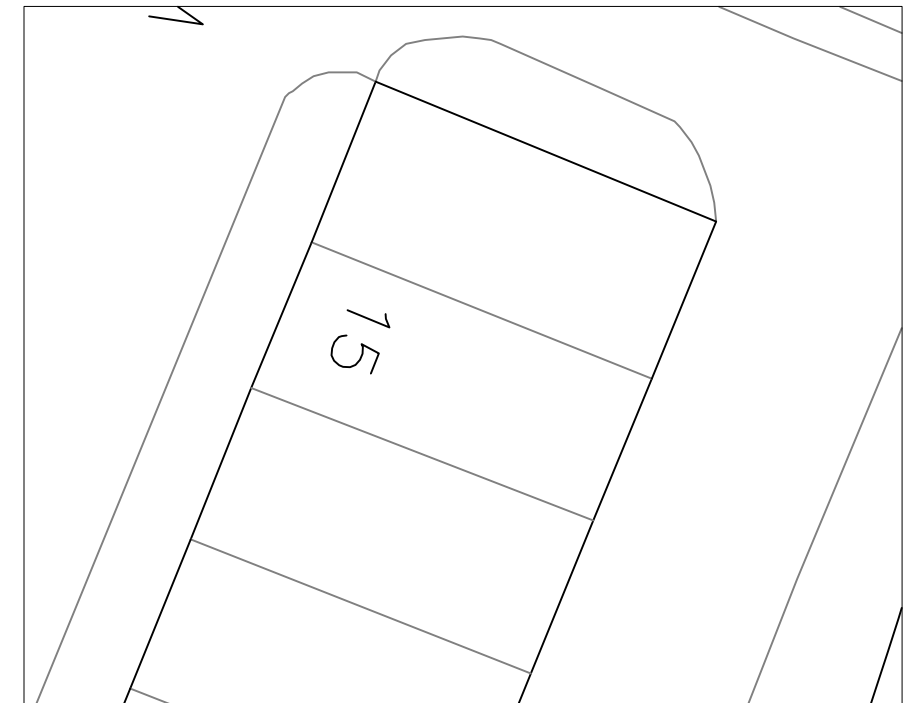

Ground Floor Plan 1:50@A3

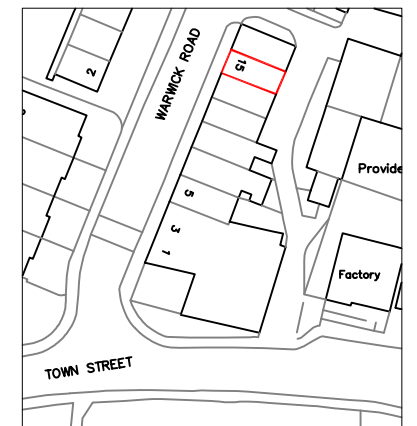

Site Plan 1:200@A3

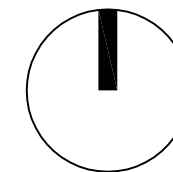

Site Location Plan
1:1250@A3

15 Warwick Road
Batley
WF17 6BU

TITLE
Retrospective application for the change of use of part of an existing residential kitchen to allow small scale home cooking for take away and delivery **For Planning Purposes Only**

JOB No. DRAWING No. 001 REVISION

CLIENT

SCALE
As shown

DATE
11/03/2026