



SITE PLAN
AS EXISTING &
AS PROPOSED


PROPOSED GARAGE CONVERSION
11a ROYDHOUSE, SHELLEY, HD8 8LR
DWG No. 705-A01 rev--
SCALE 1:200@A3 MARCH 2026

REV DATE ITEM

AUTH



SITE PLAN AS EXISTING

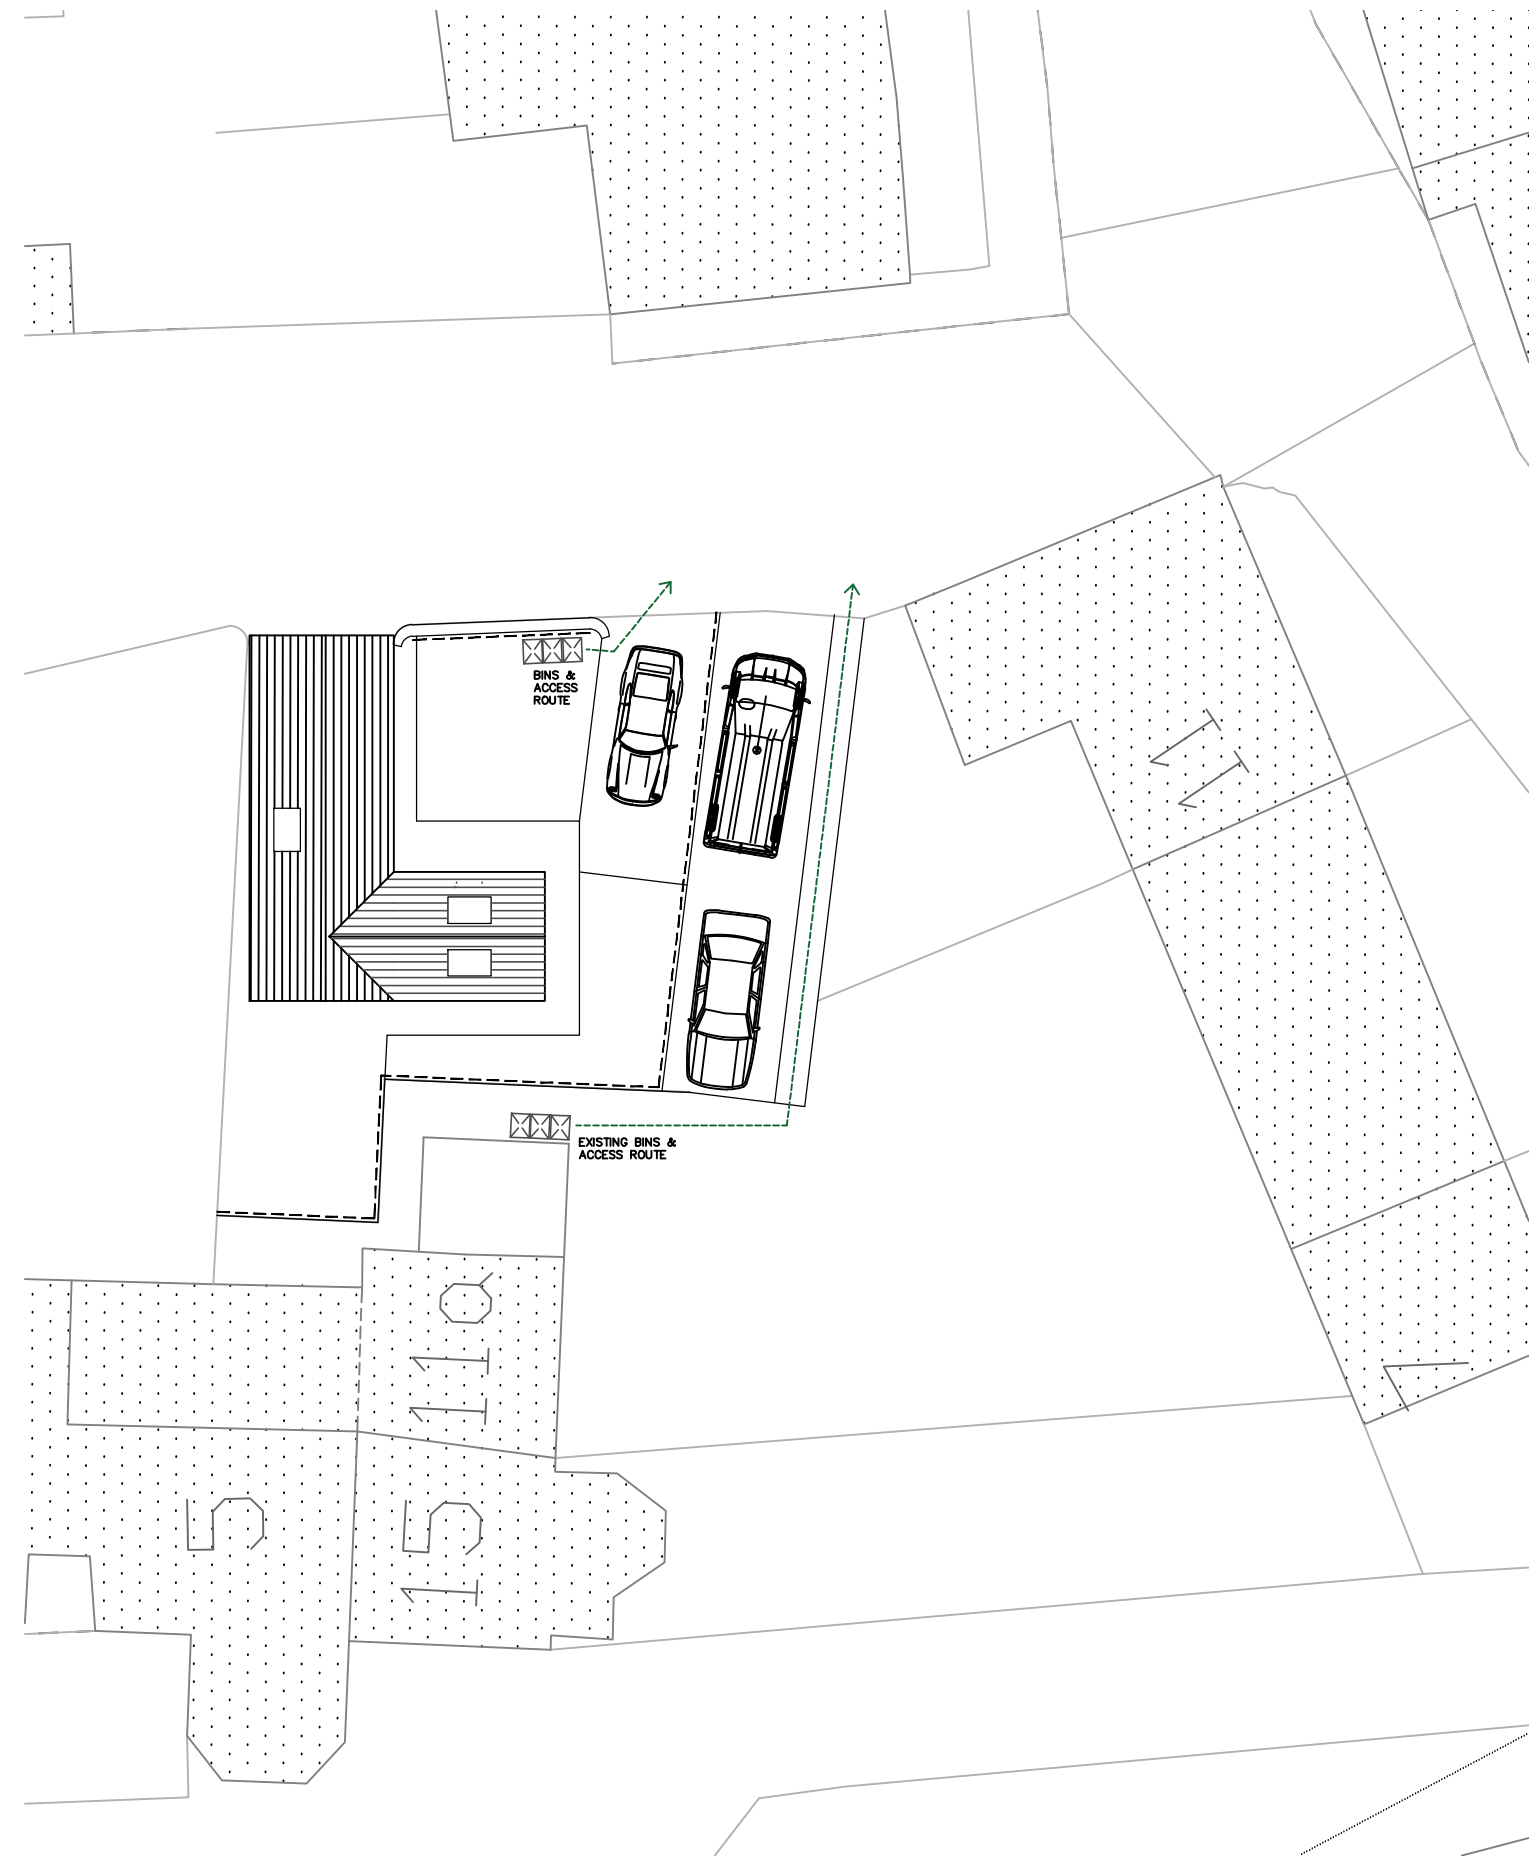

SITE PLAN AS PROPOSED