




ELEVATIONS/CROSS SECTION  
AS EXISTING &  
AS PROPOSED


PROPOSED GARAGE CONVERSION  
11a ROYDHOUSE, SHELLEY, HD8 8LR  
DWG No. 705-A03 rev--  
SCALE 1:100@A3 MARCH 2026

REV DATE ITEM


AUTH

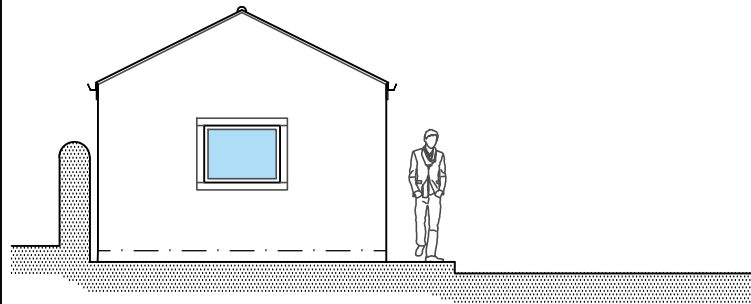


SOUTH ELEVATION AS EXISTING

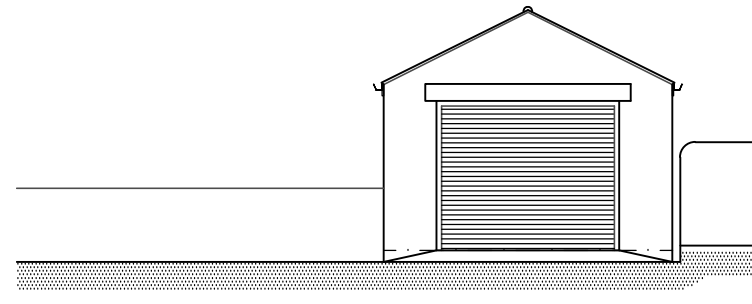


NORTH ELEVATION AS EXISTING

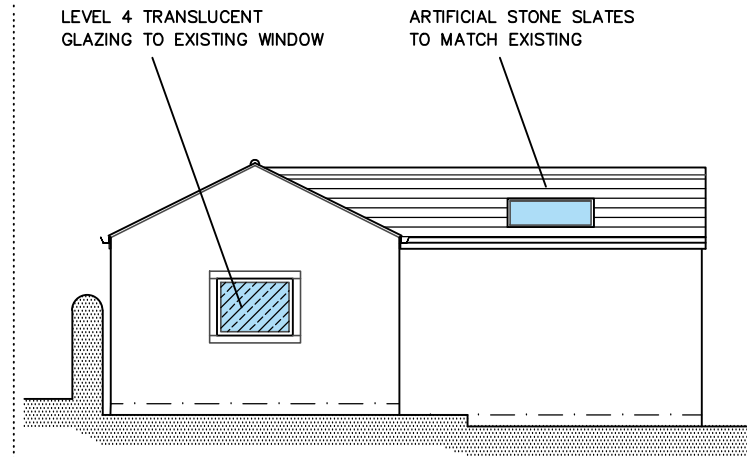


SOUTH ELEVATION AS PROPOSED

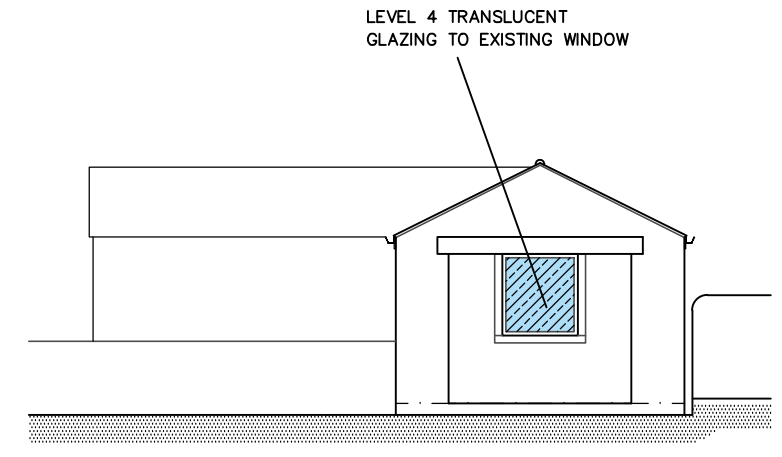


NORTH ELEVATION AS PROPOSED

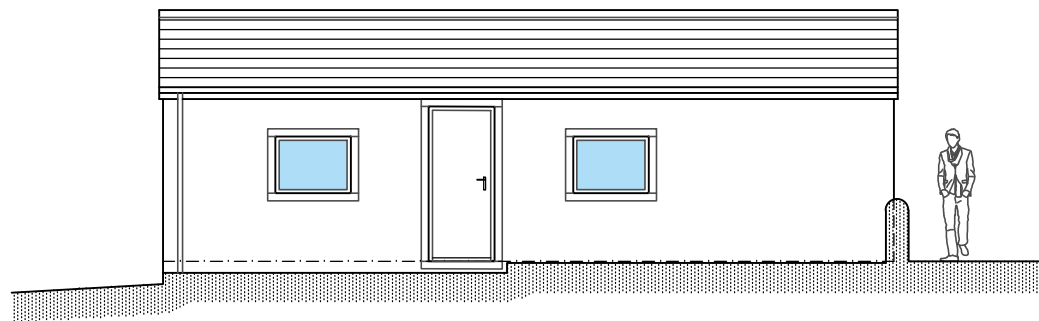


EAST ELEVATION AS EXISTING

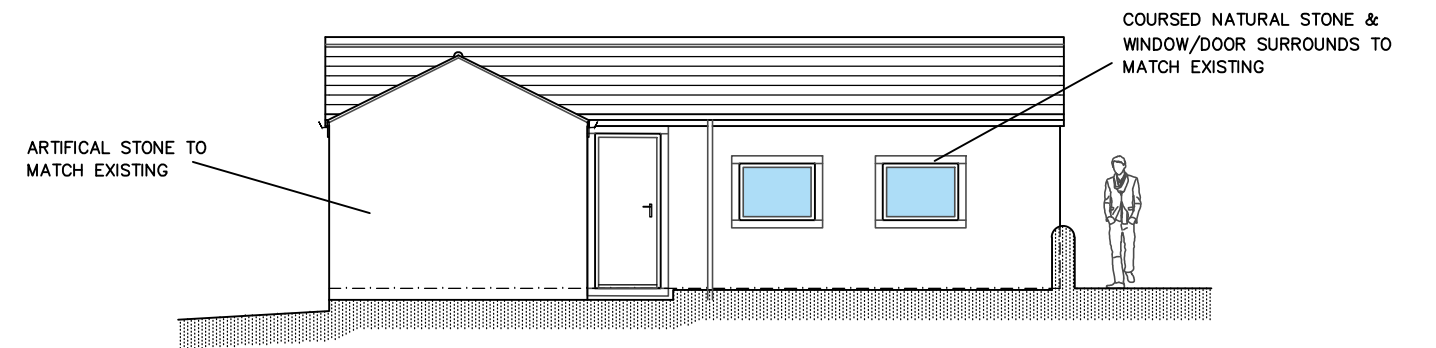


EAST ELEVATION AS PROPOSED

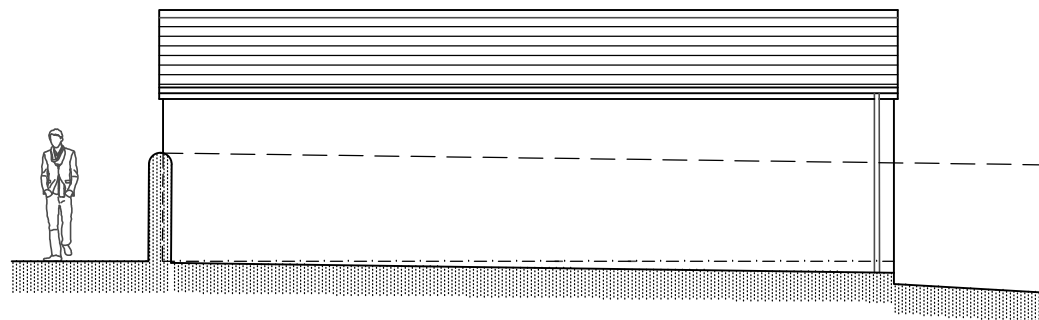


WEST ELEVATION AS EXISTING

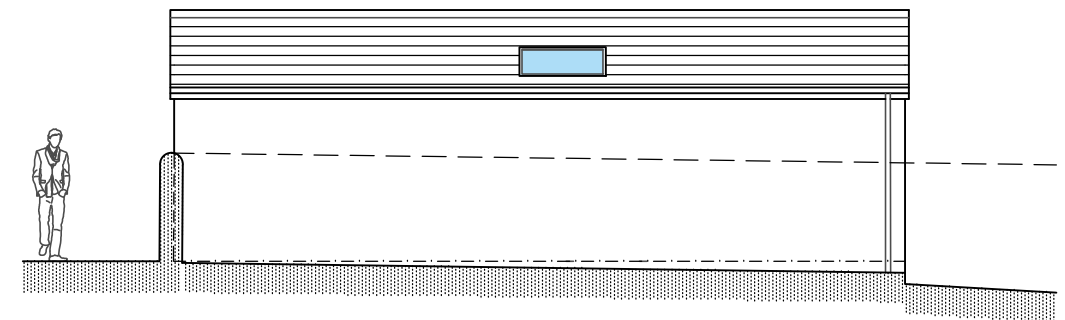

WEST ELEVATION AS PROPOSED

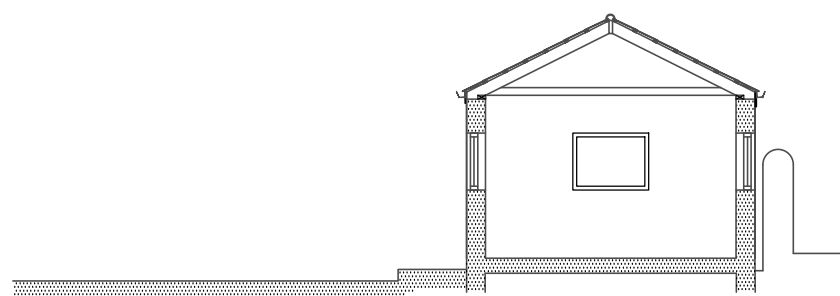

CROSS SECTION AS EXISTING

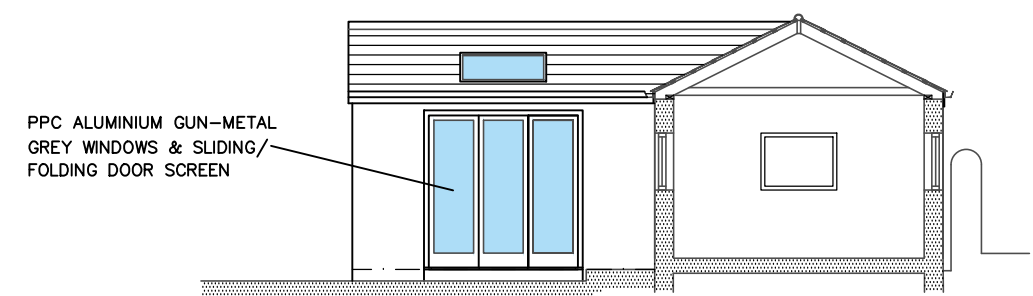

CROSS SECTION AS PROPOSED