


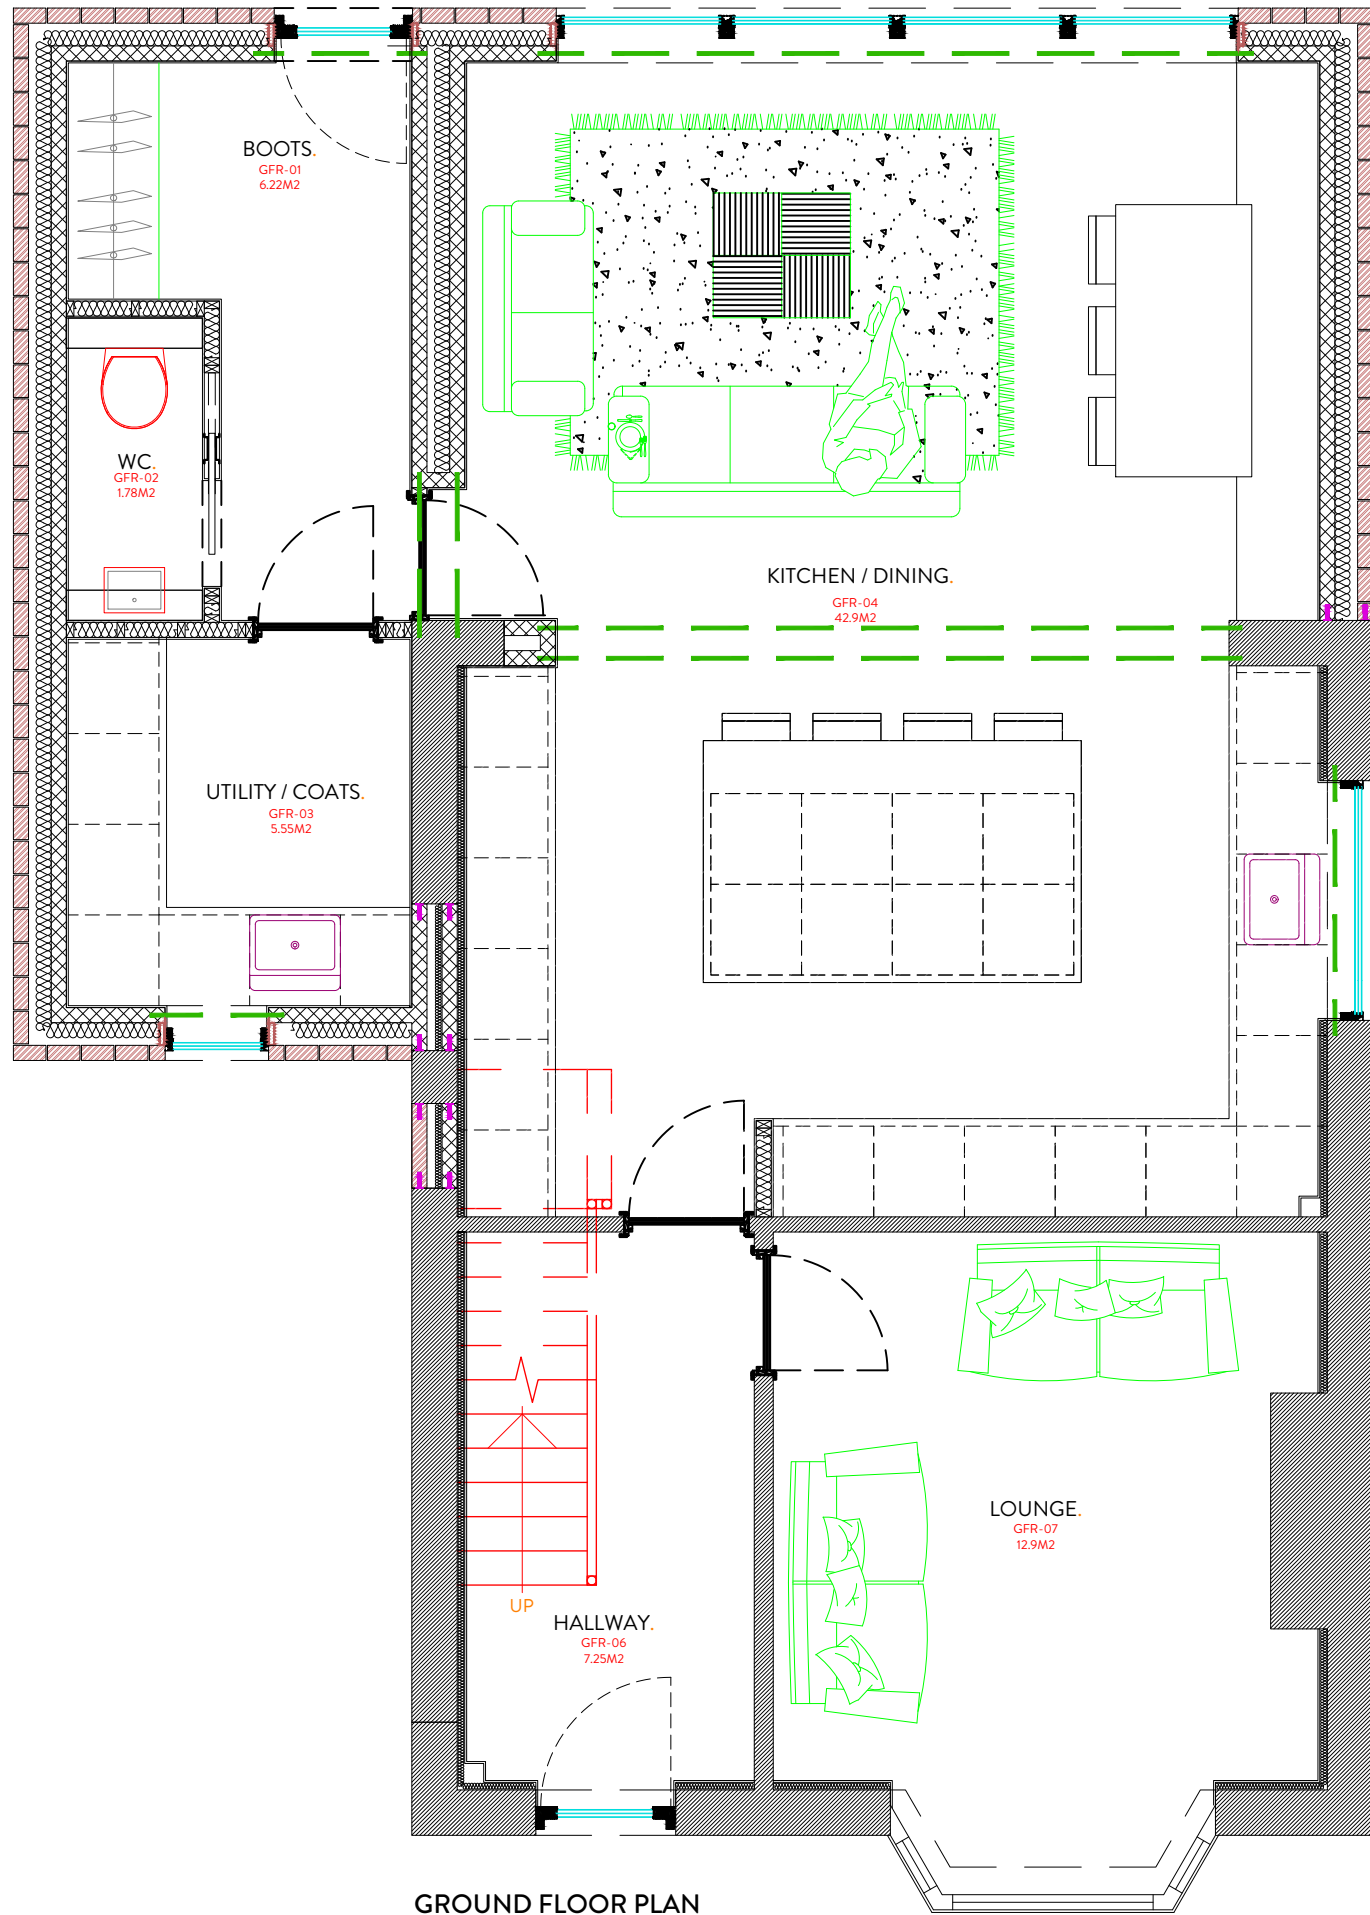


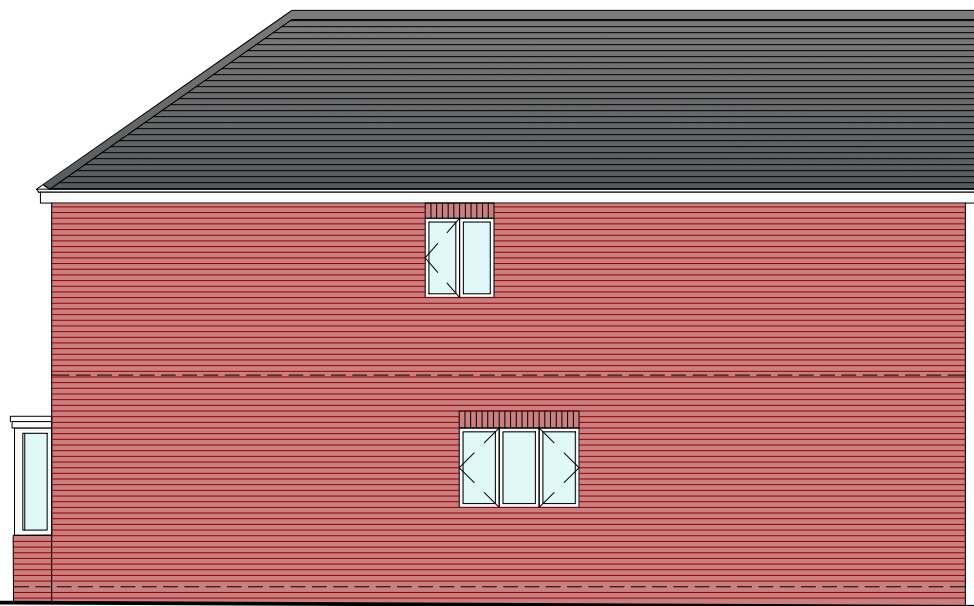

GROUND FLOOR PLAN
1:50

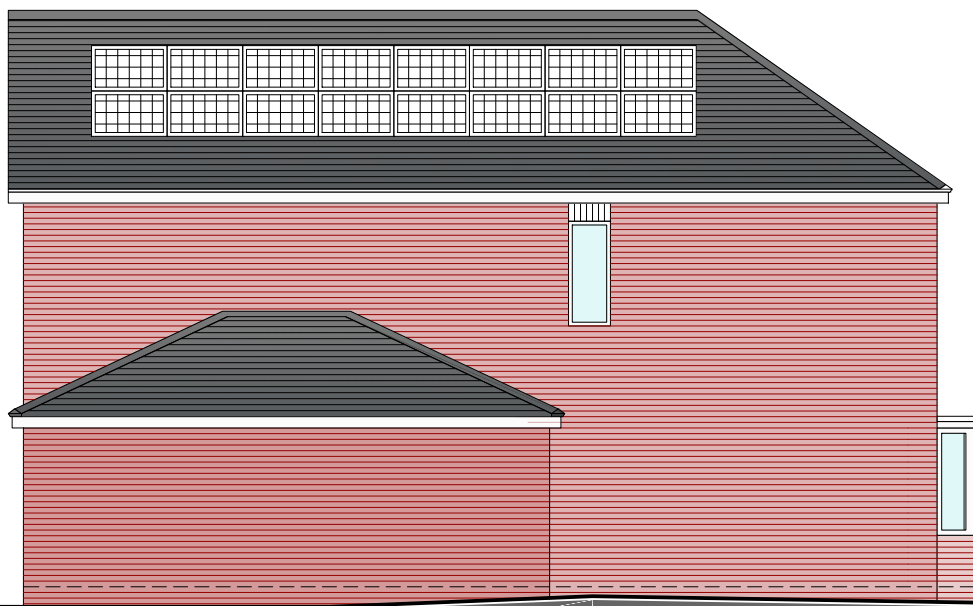

FIRST FLOOR PLAN
1:50

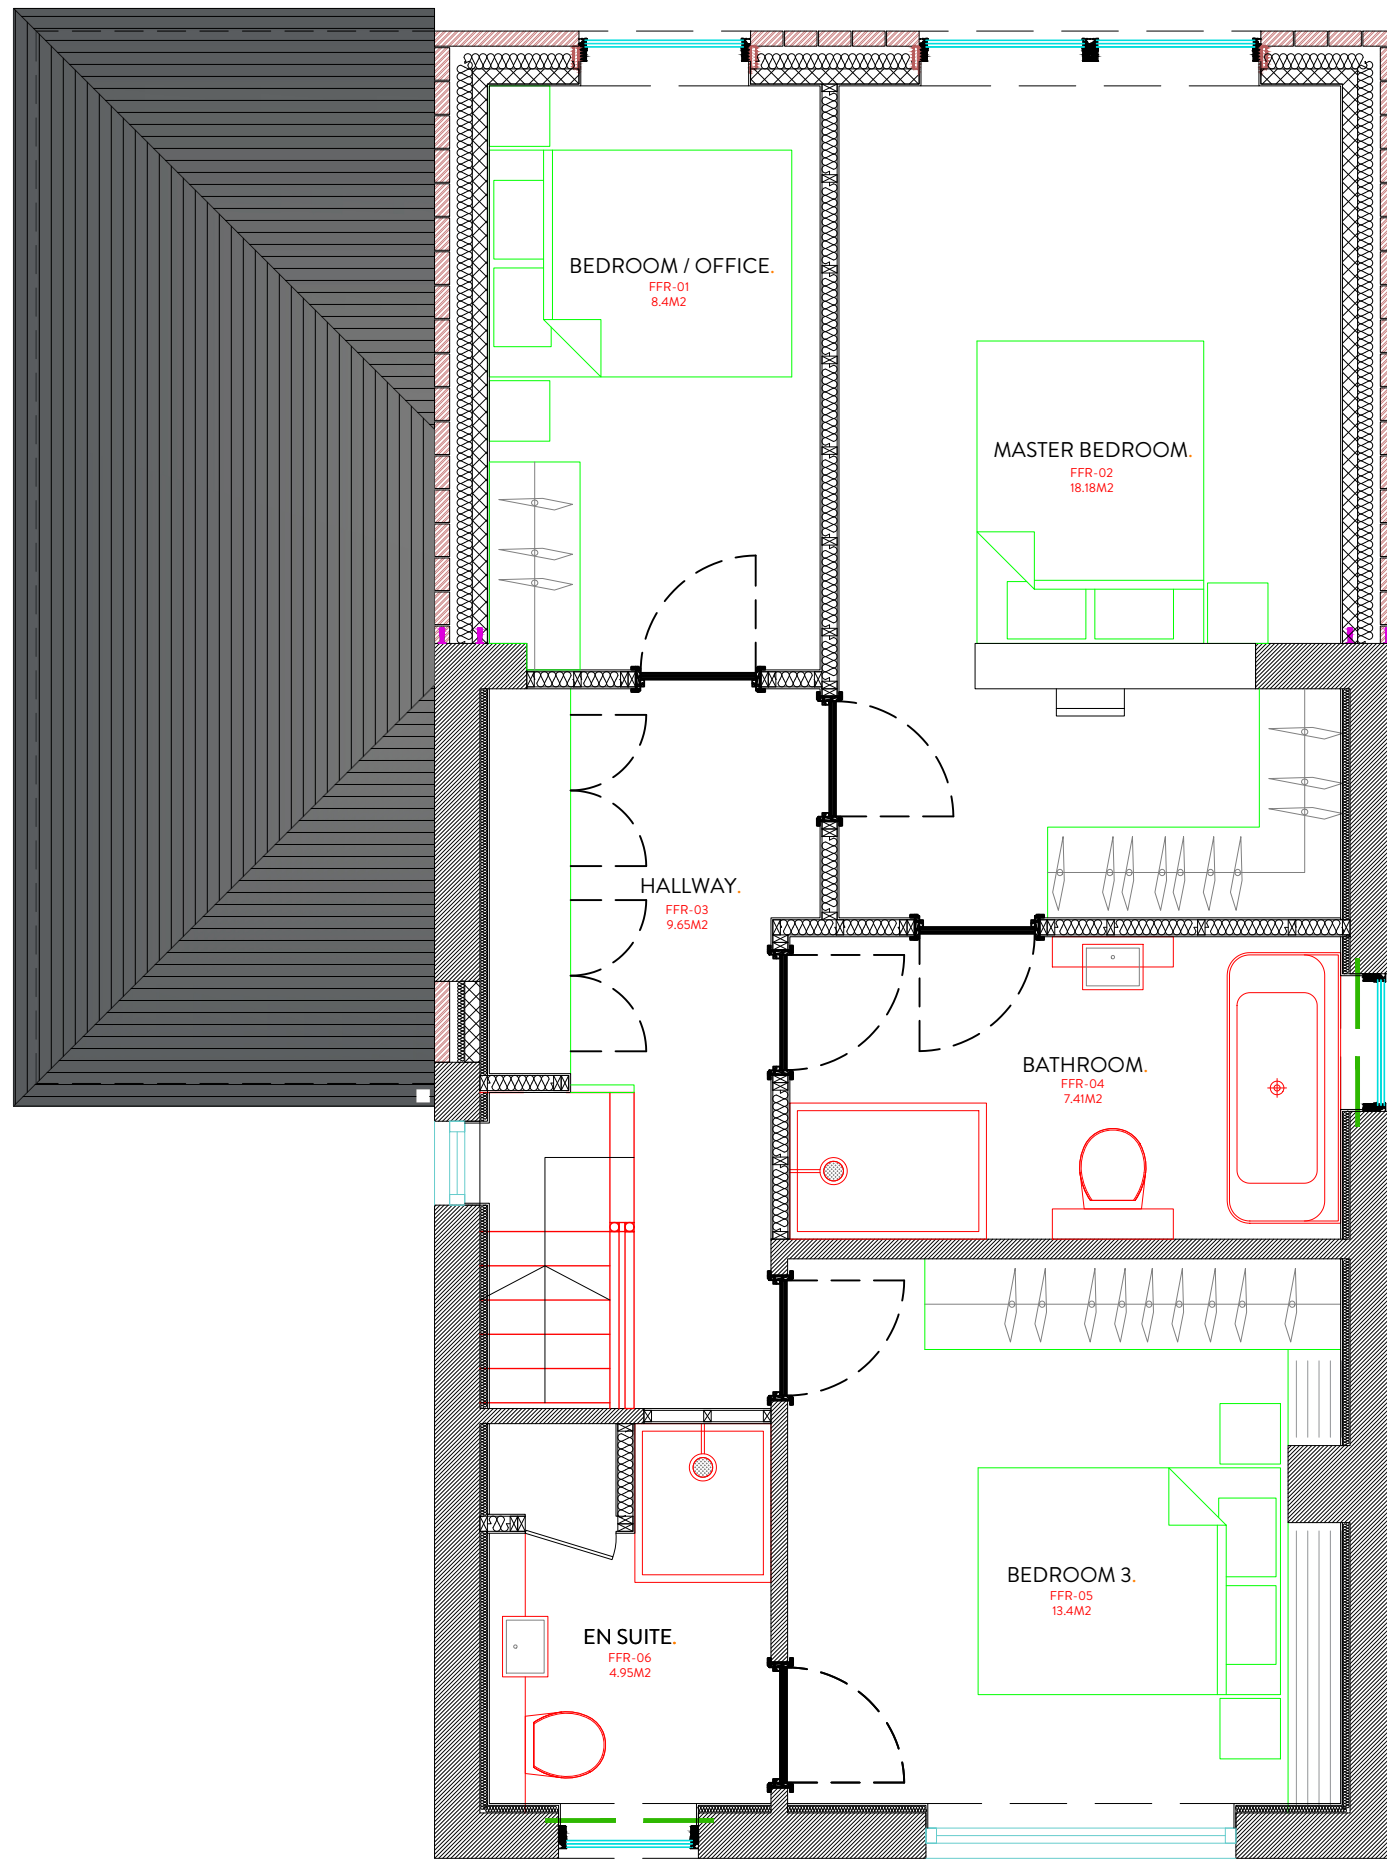

REVISION	DESCRIPTION	DATE	NOTES
1			
2			
3			
4			
5			
6			
7			
8			
9			
10			

STATUS		PLANNING DRAWING	
ORANGE DESIGN STUDIO.		ARCHITECTURAL PRACTICE	
hello@orangedesignstudio.co.uk		59A, Huddersfield Road, Mirfield, WF14 8AA	
orangedesignstudio.co.uk		01924 650930	
PAPER SIZE		A1	
DWG NUMBER		(20)001	
DATE		10/02/26	
CLIENT		MR & MRS KAYE	

PROJECT TITLE		GOMERSALL LANE	
DRAWING TITLE		PROPOSED GA	
SCALE	1:50	DRAWN	CF
CHECKED	JH	DATE	10/02/26
PROJECT REFERENCE	ODS_25/1000	REVISION	/