




PROPOSED SIGN 1
FRONT ELEVATION
 SCALE 1:50

SIDE ELEVATION
 SCALE 1:50



PROPOSED SIGN 2
FRONT ELEVATION
 SCALE 1:50

SIDE ELEVATION
 SCALE 1:50

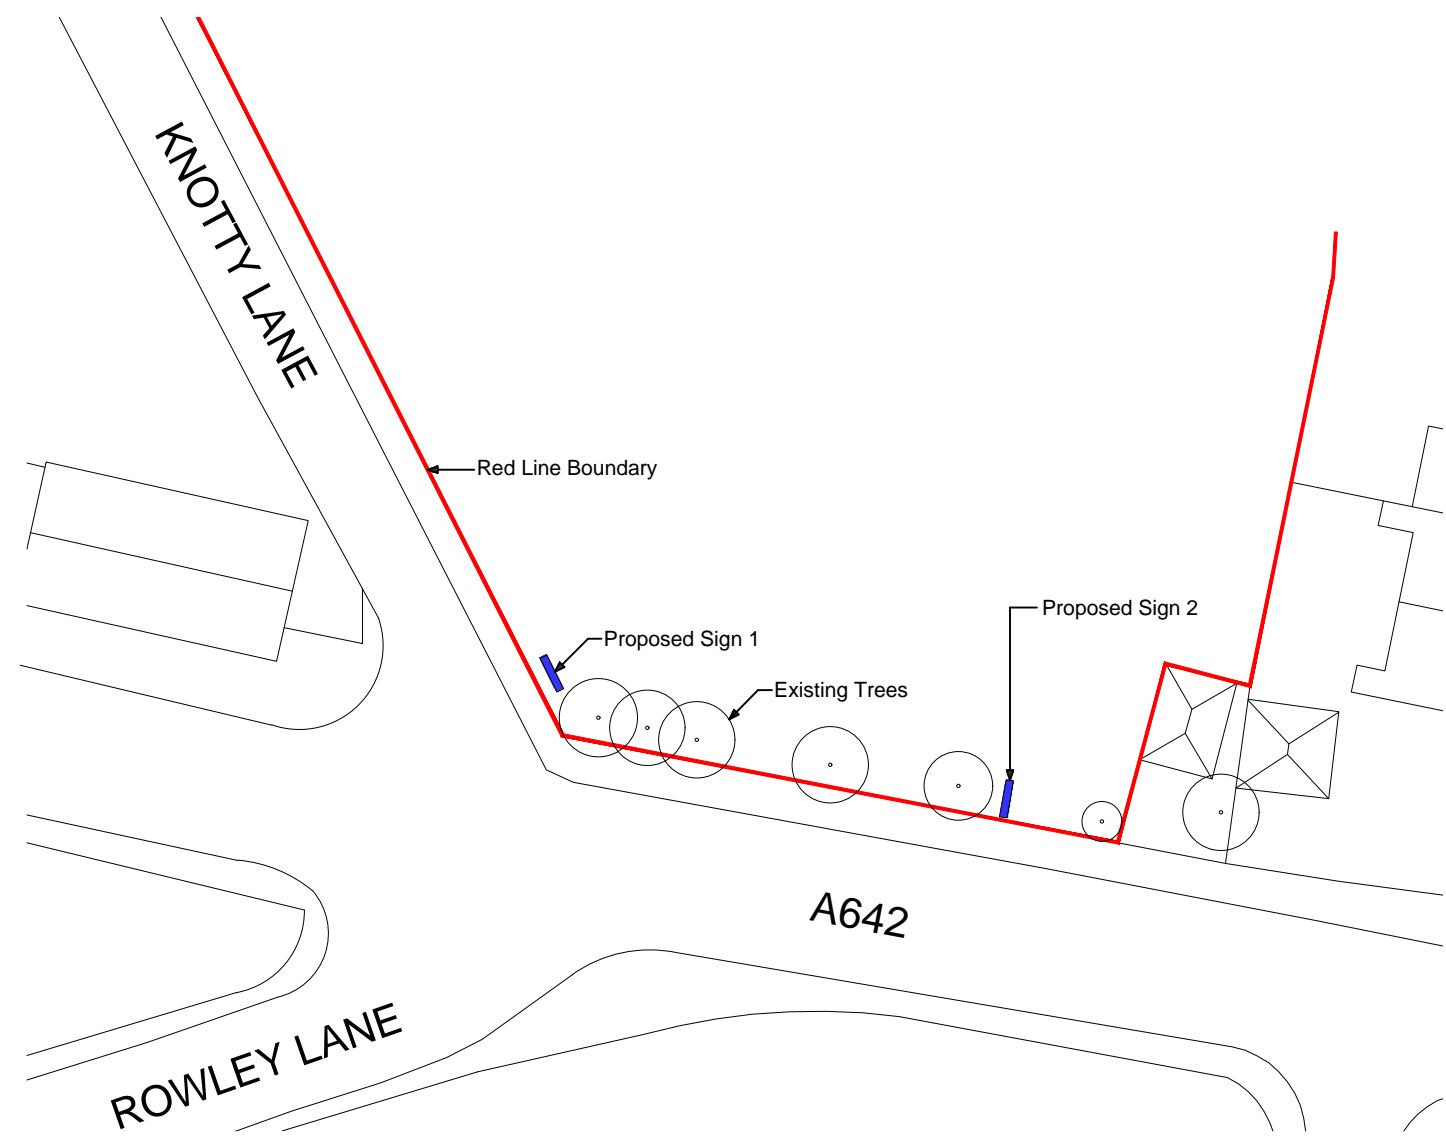

BLOCK PLAN
 SCALE 1:500

Rev.	Description	Drawn	Date
------	-------------	-------	------

miller homes

Miller Homes Ltd - Yorkshire
 Lapwing House
 Peel Avenue, Calder Park
 Wakefield
 West Yorkshire, WF2 7UA

Telephone 0870 336 4600
 Fax 0870 336 4602
 www.millerhomes.co.uk

Project Title
Land off Wakefield Road
Lepton
HD8 0ND

Drawing Title
Sales Signage Application 2

Scale	Drawn By	Checked By	Authorised By
1:500	JW		
	Date Mar' 26	Date	Date

Job No.	Drawing No.	Revision
-	SSA-02	-

Original Sheet Size A3