




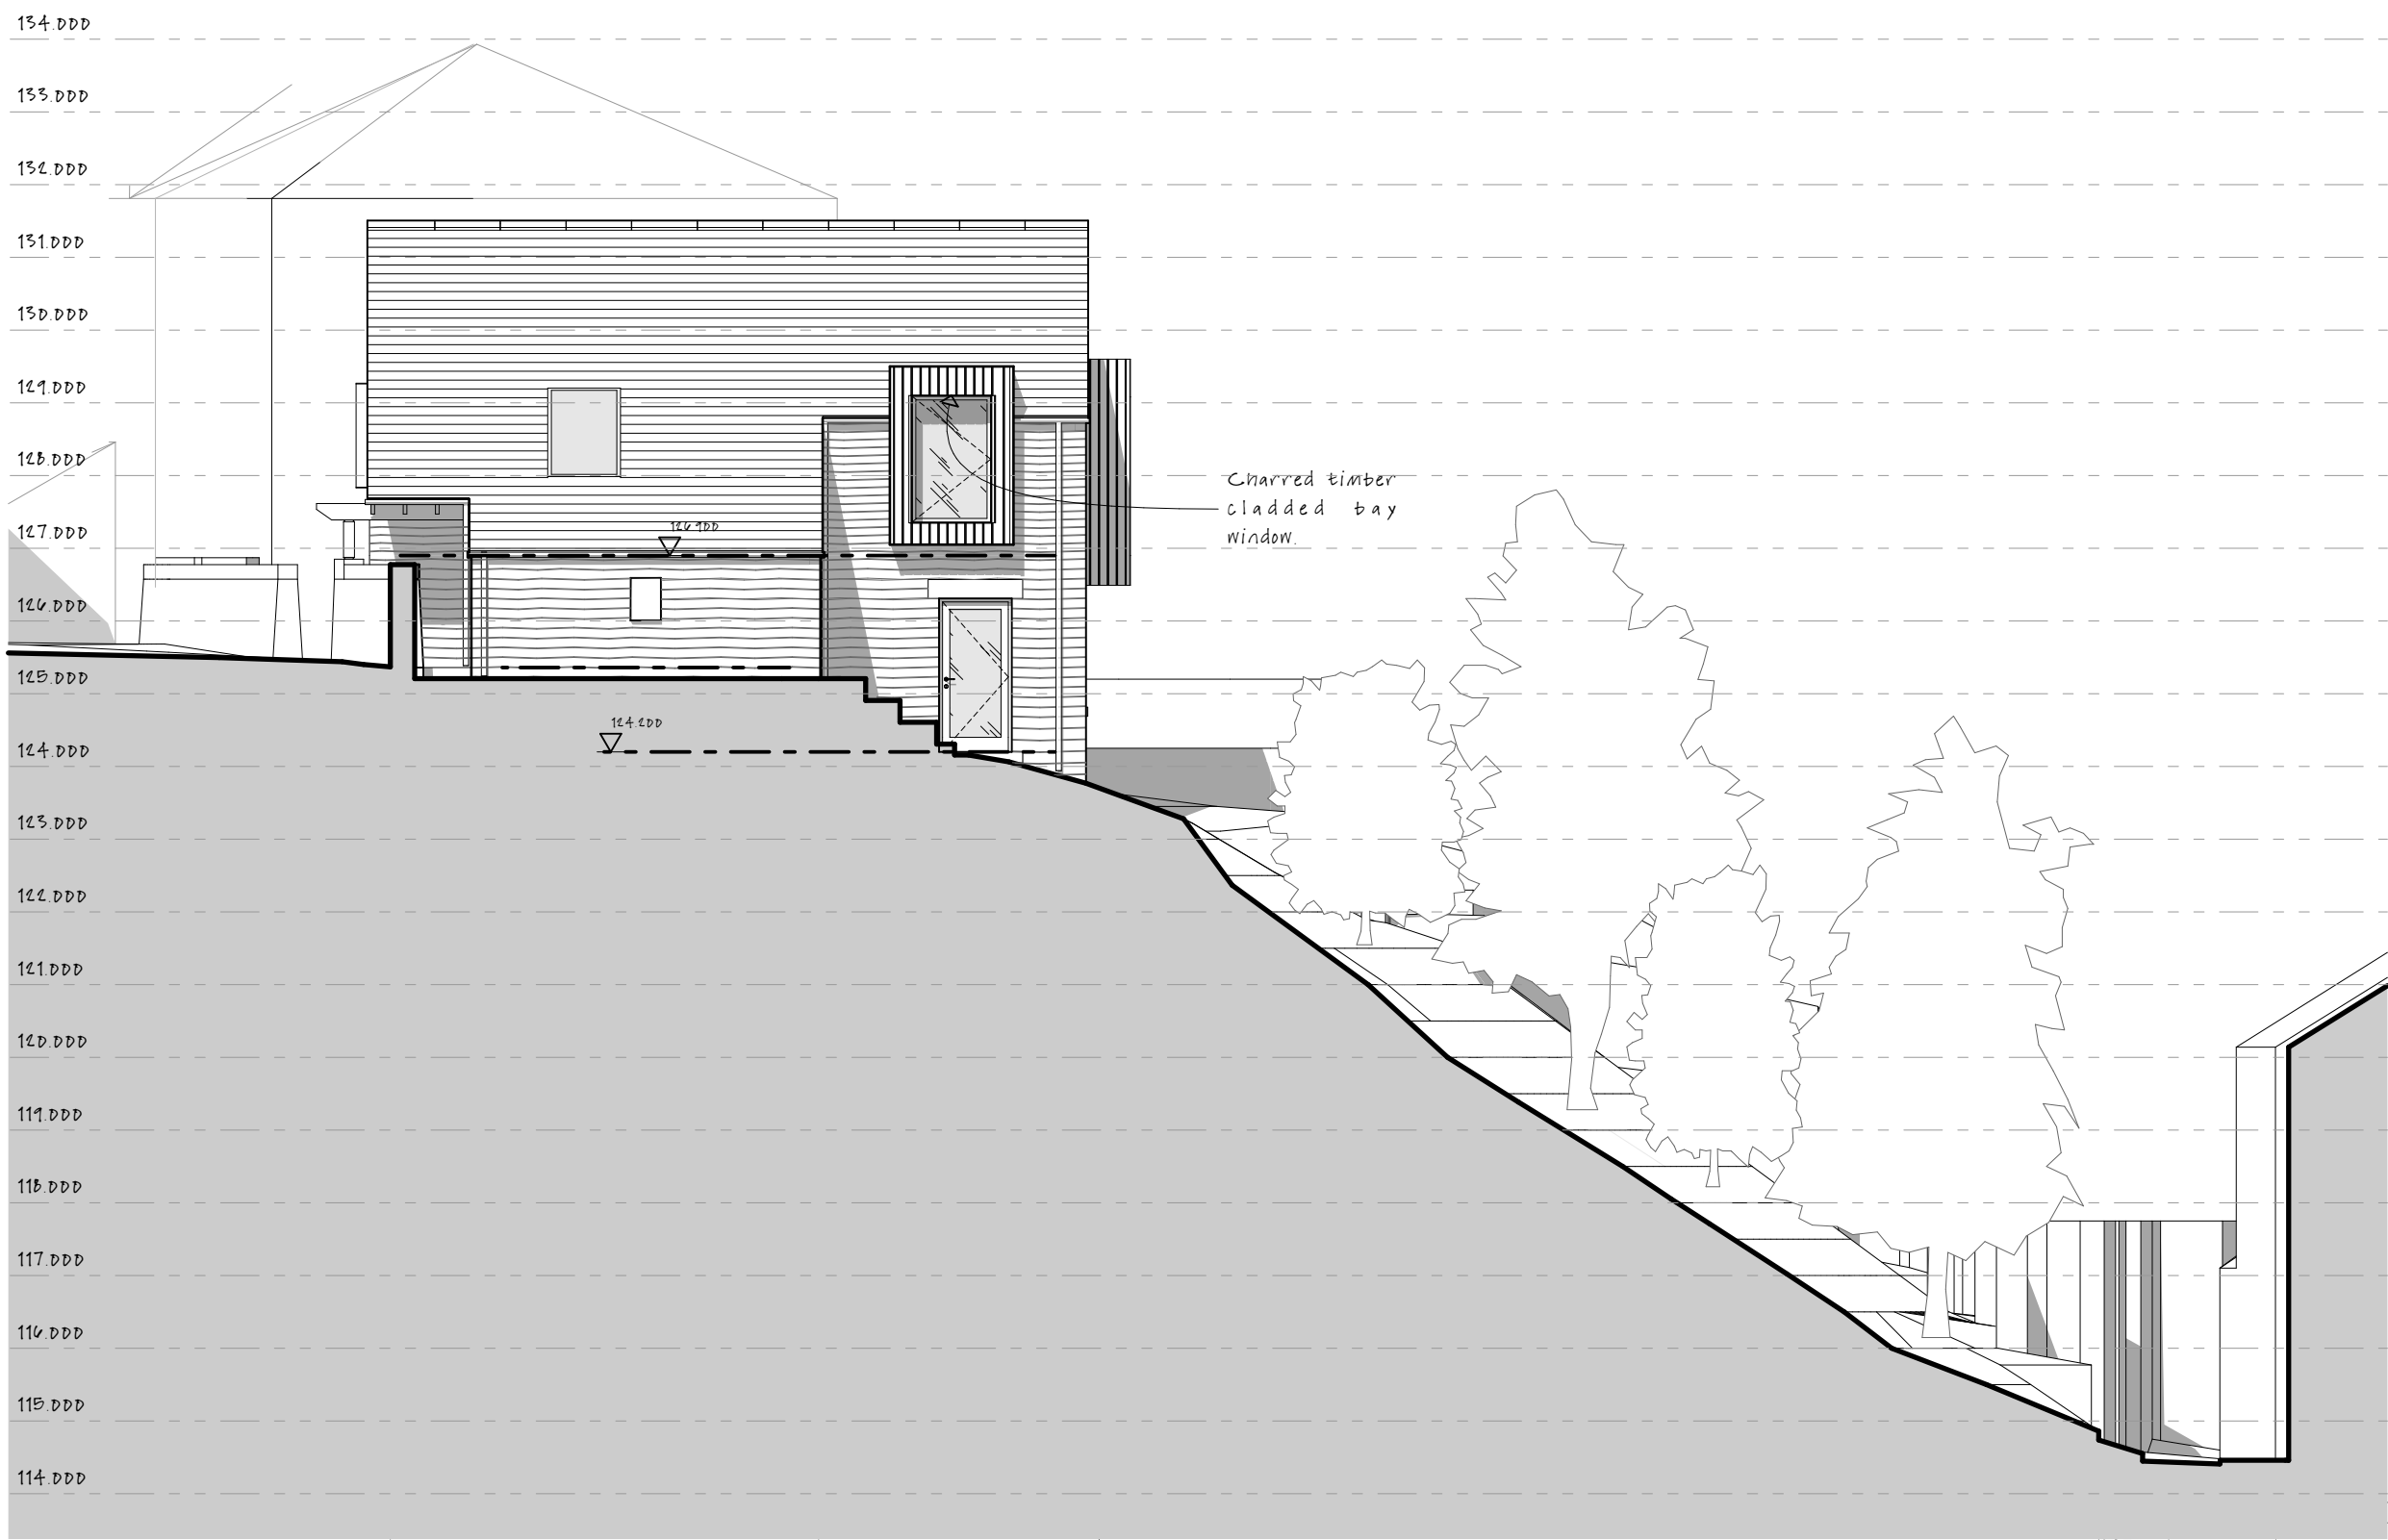


South East Elevation - 1:100

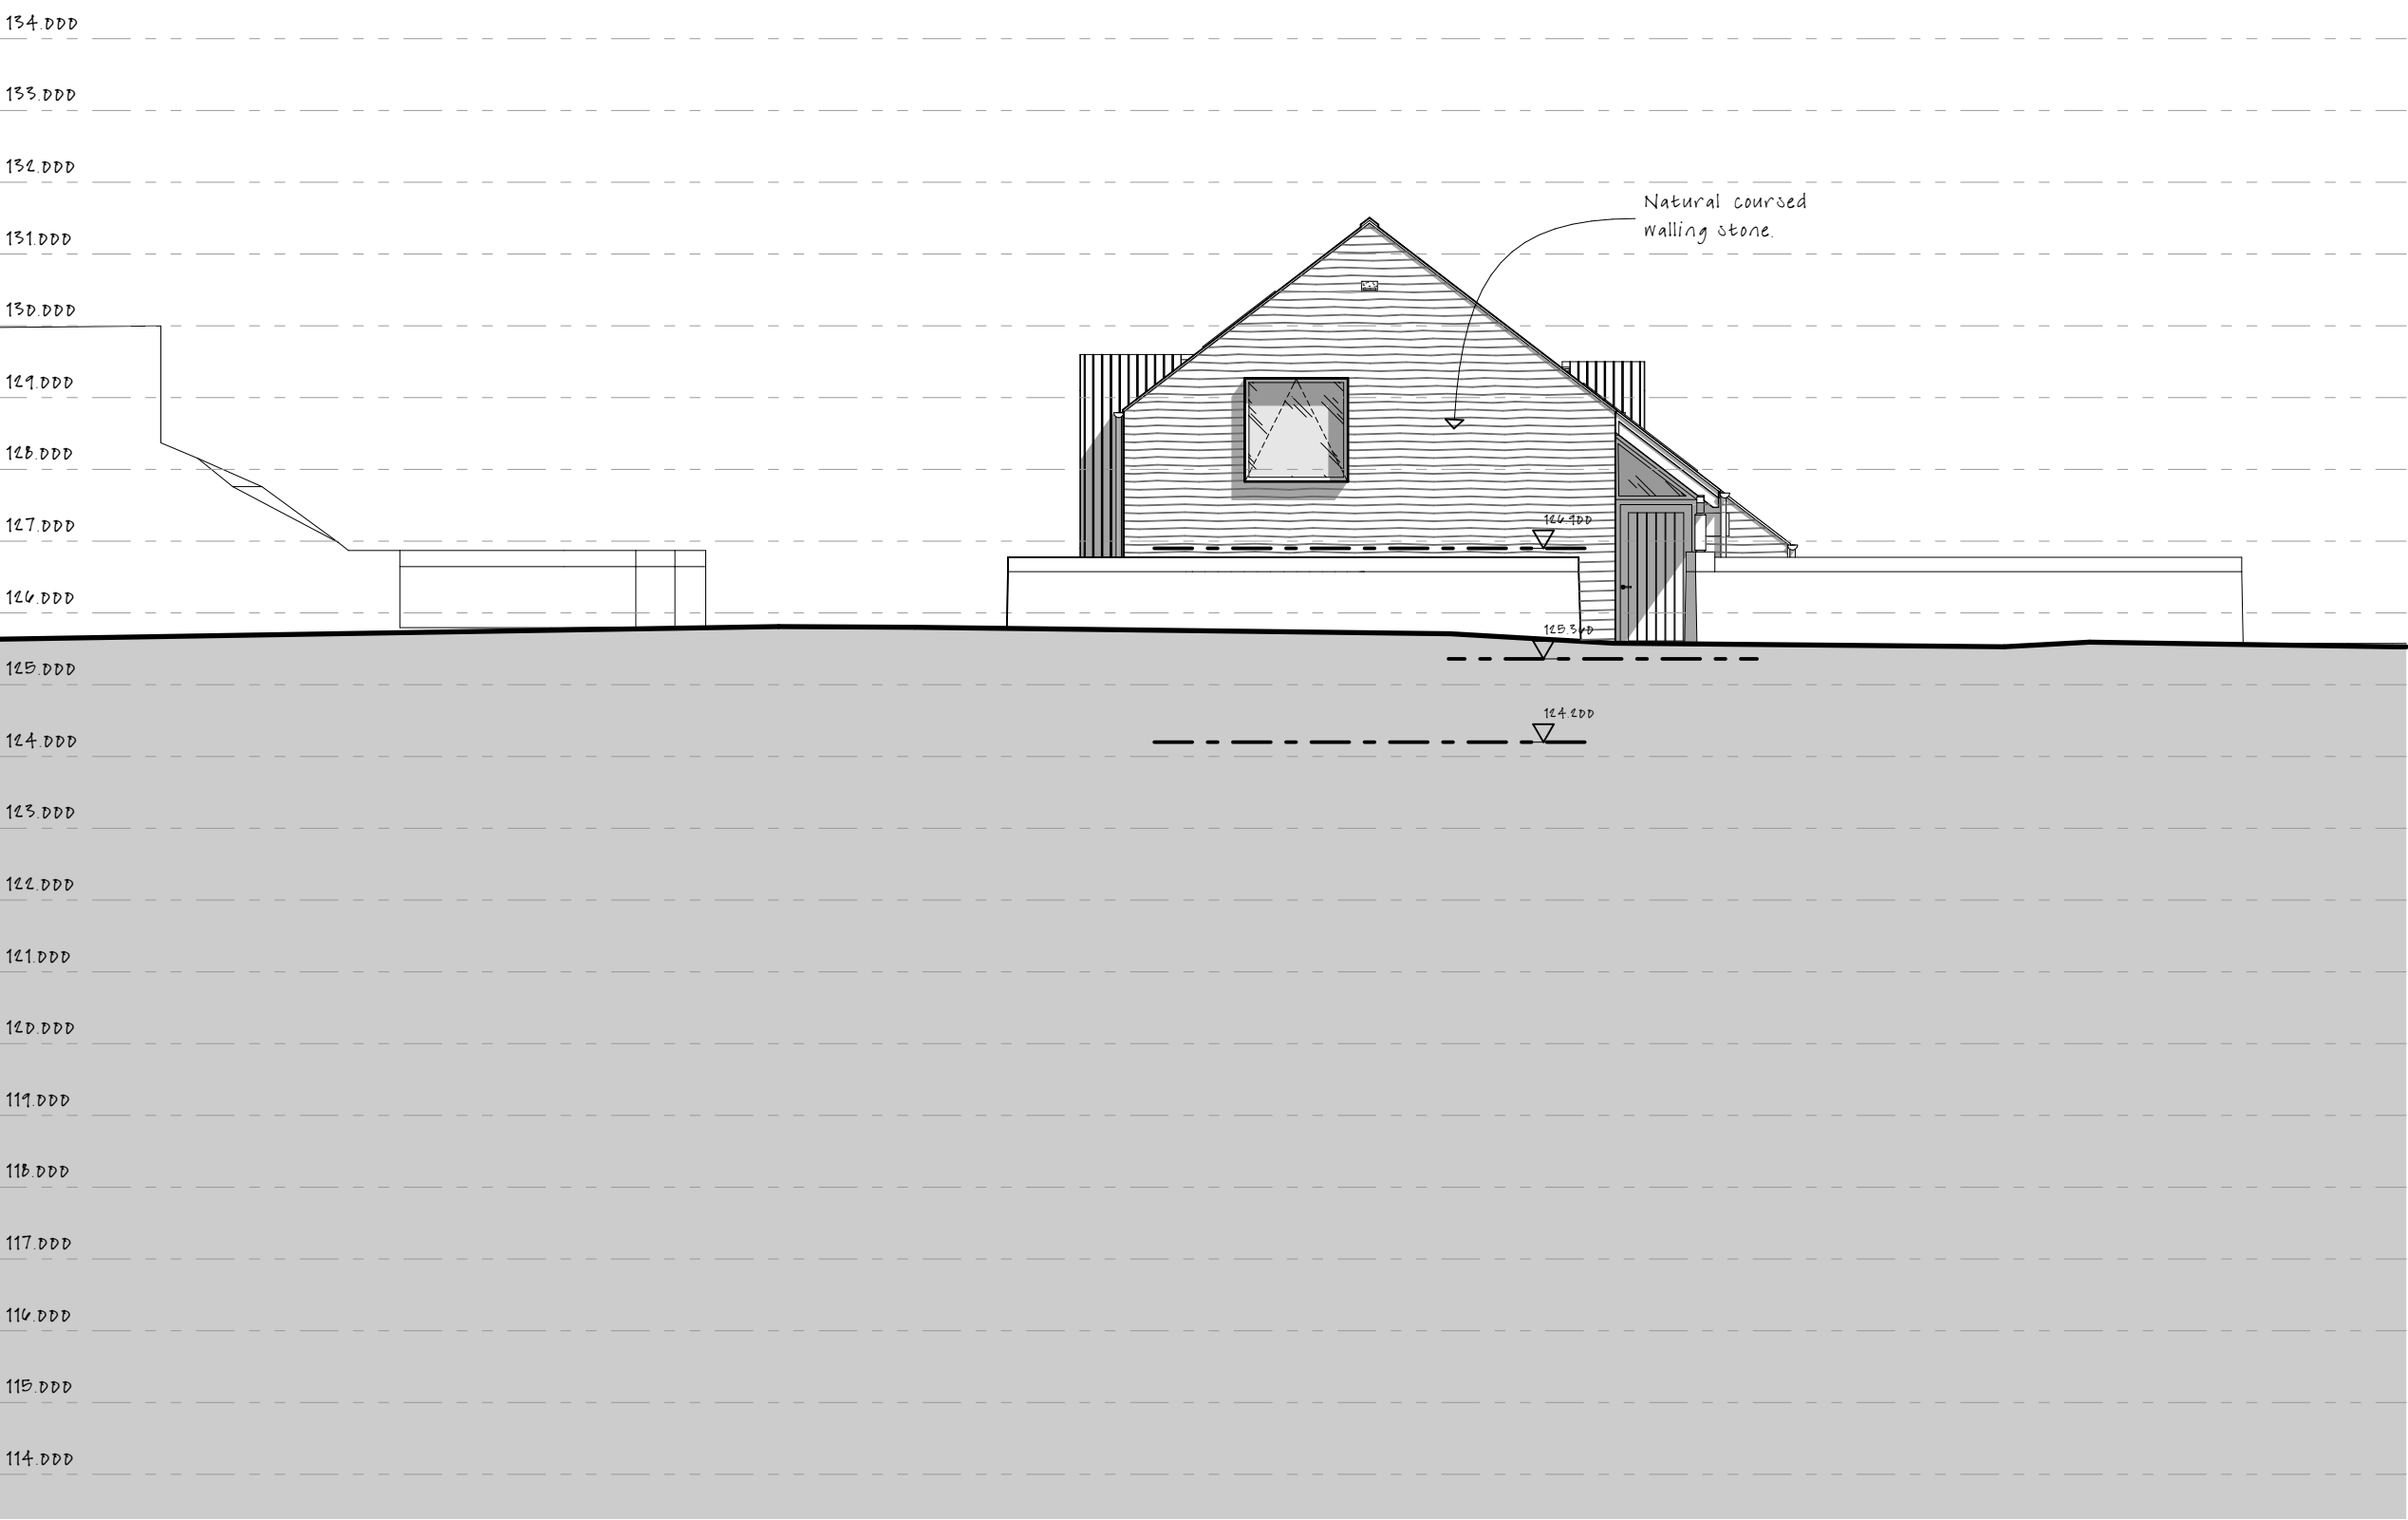

South West Elevation - 1:100

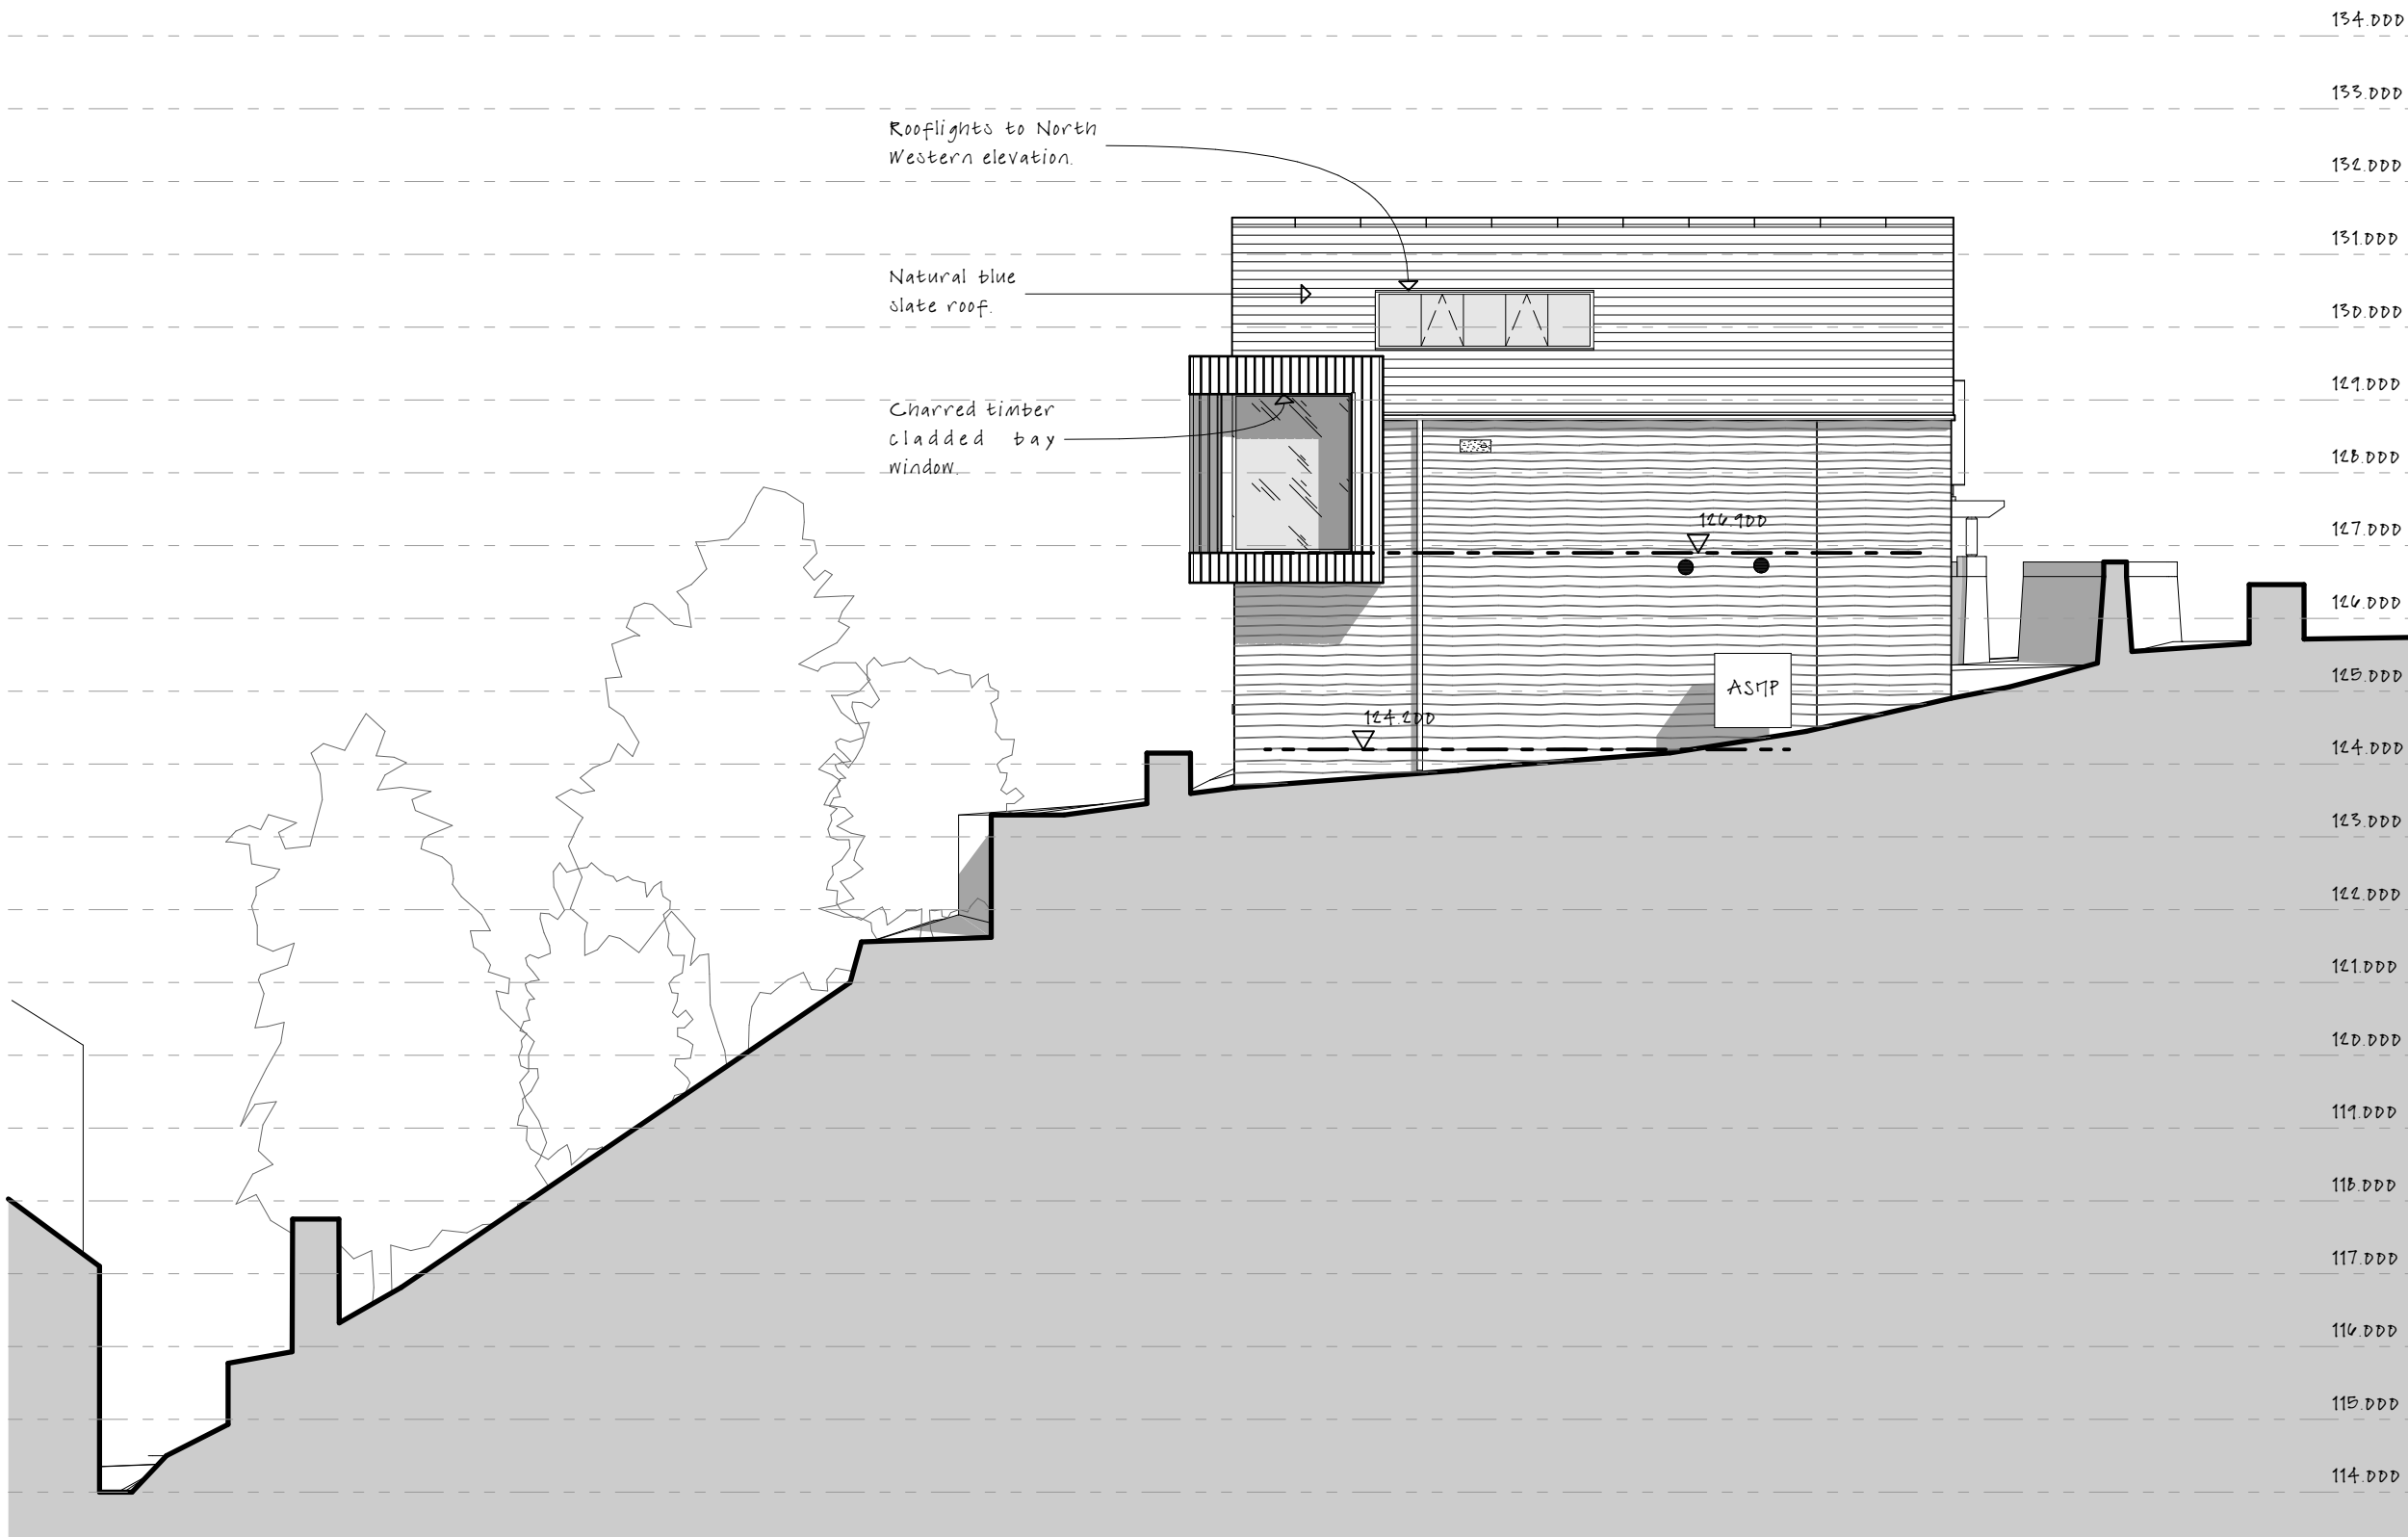

North West Elevation - 1:100

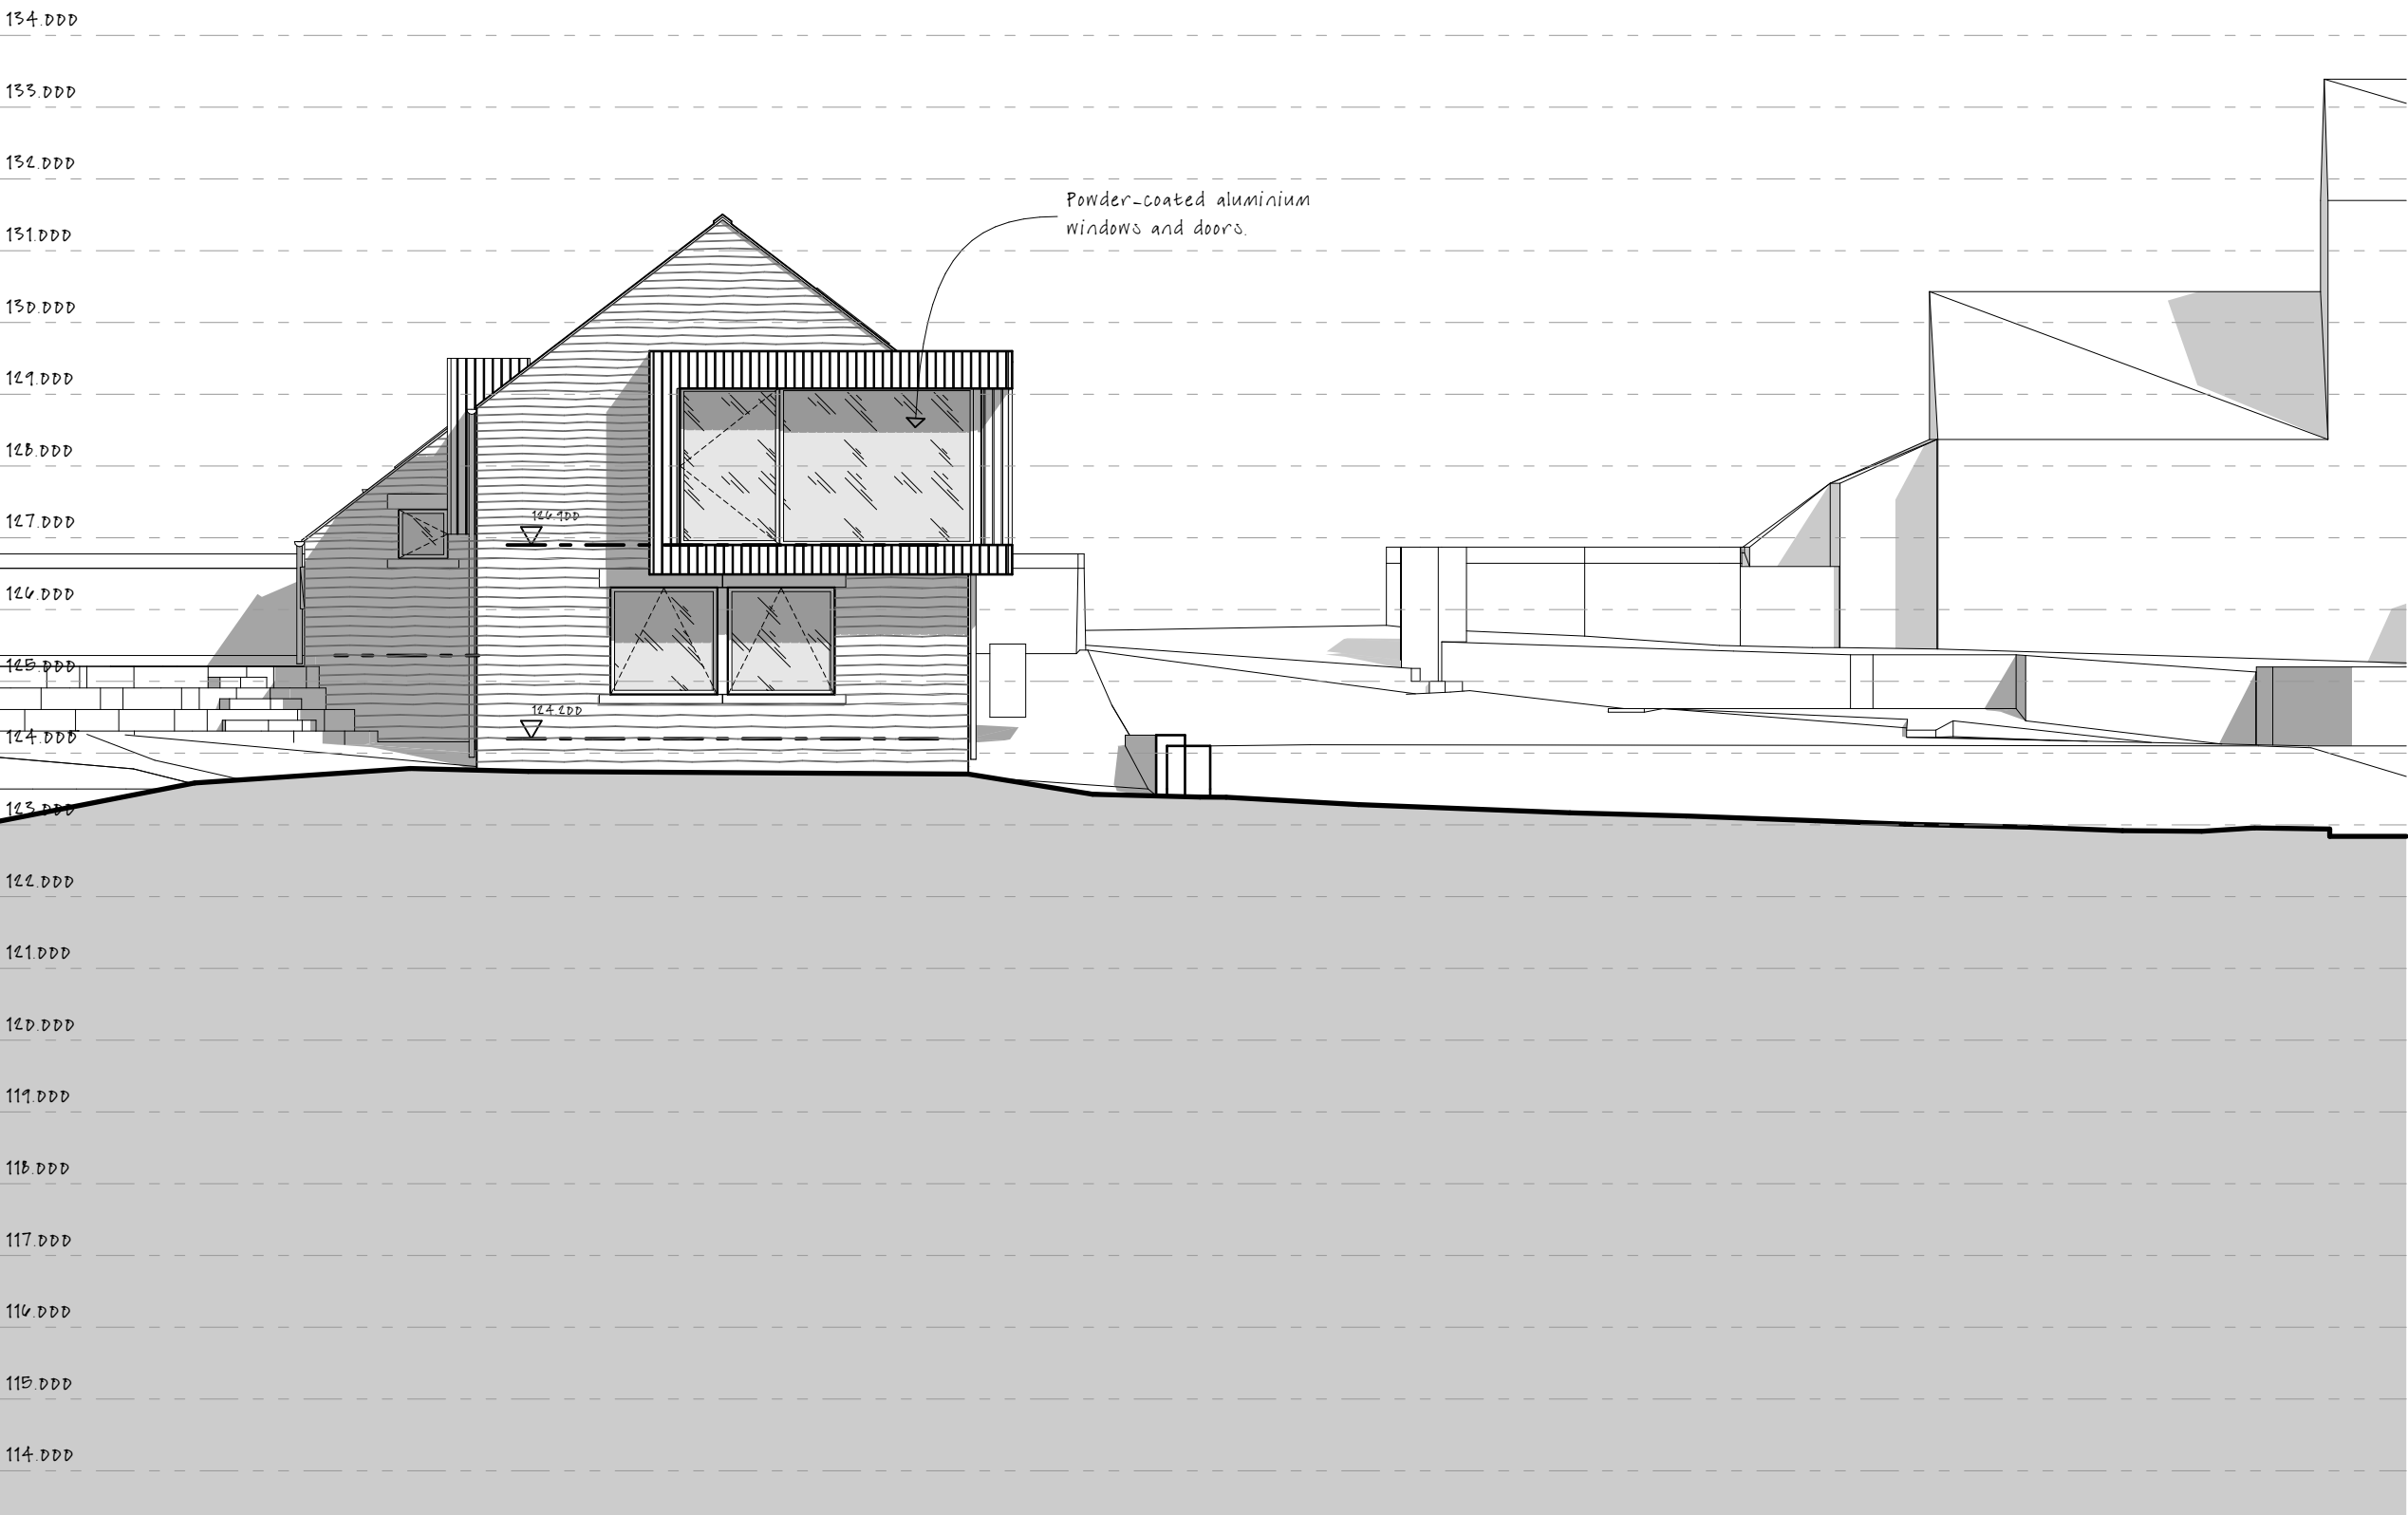

North East Elevation - 1:100

Notes

Do not scale from drawing, use figured dimensions only.
All dimensions must be checked and verified on site prior to commencement of work and Architect to be notified of any discrepancies.
This drawing is intended to permit overall scheme proposals only and cannot be used for construction purposes without further information.

Rev	Description	Drawn	Date
A	Drawing created.	JE	11.04.25
B	Scheme revised.	JE	30.04.25
C	Scheme revised following meeting with Client.	JE	06.05.25
D	Elevations updated to suit amendments to floor plans.	JE	09.06.25
E	Drawing updated following meeting with Planning and Highways Officer.	JE	07.08.25
F	Bay window material and window fenestration revised.	JE	12.03.26

Scale 1:50
0 1500 3000mm

Client			
Mrs Jacqui Sharpe			
Site Address			
Land Adjacent Fern Bank, Far End Lane, Honley, Holmfirth, HD9 6NS			
Project Description			
New Dwelling			
Status			
Planning			
Date	Drawn	Checked	
April 2025	JE		
Drawing	Proposed Elevations		Scale @ A1 1:100
Drawing No. 3641 (0-) 02			Revision E

ONE17
DESIGN

THE DYEHOUSE, ARMITAGE BRIDGE
HUDDERSFIELD, WEST YORKS HD4 7PD
T 01484 668000 E SOLUTIONS@ONE17DESIGN.COM

ONE17DESIGN.COM