


**Notes**

Do not scale from drawing, use figured dimensions only.  
 All dimensions must be checked and verified on site prior to commencement of work and Architect to be notified of any discrepancies.  
 This drawing is intended to permit overall scheme proposals only and cannot be used for construction purposes without further information.

Rev	Description	Drawn	Date
A	Stair lean to reduced in height	MJN	07.08.25
B	Notes and levels added.	MJN	16.02.26




West Elevation - 1:100

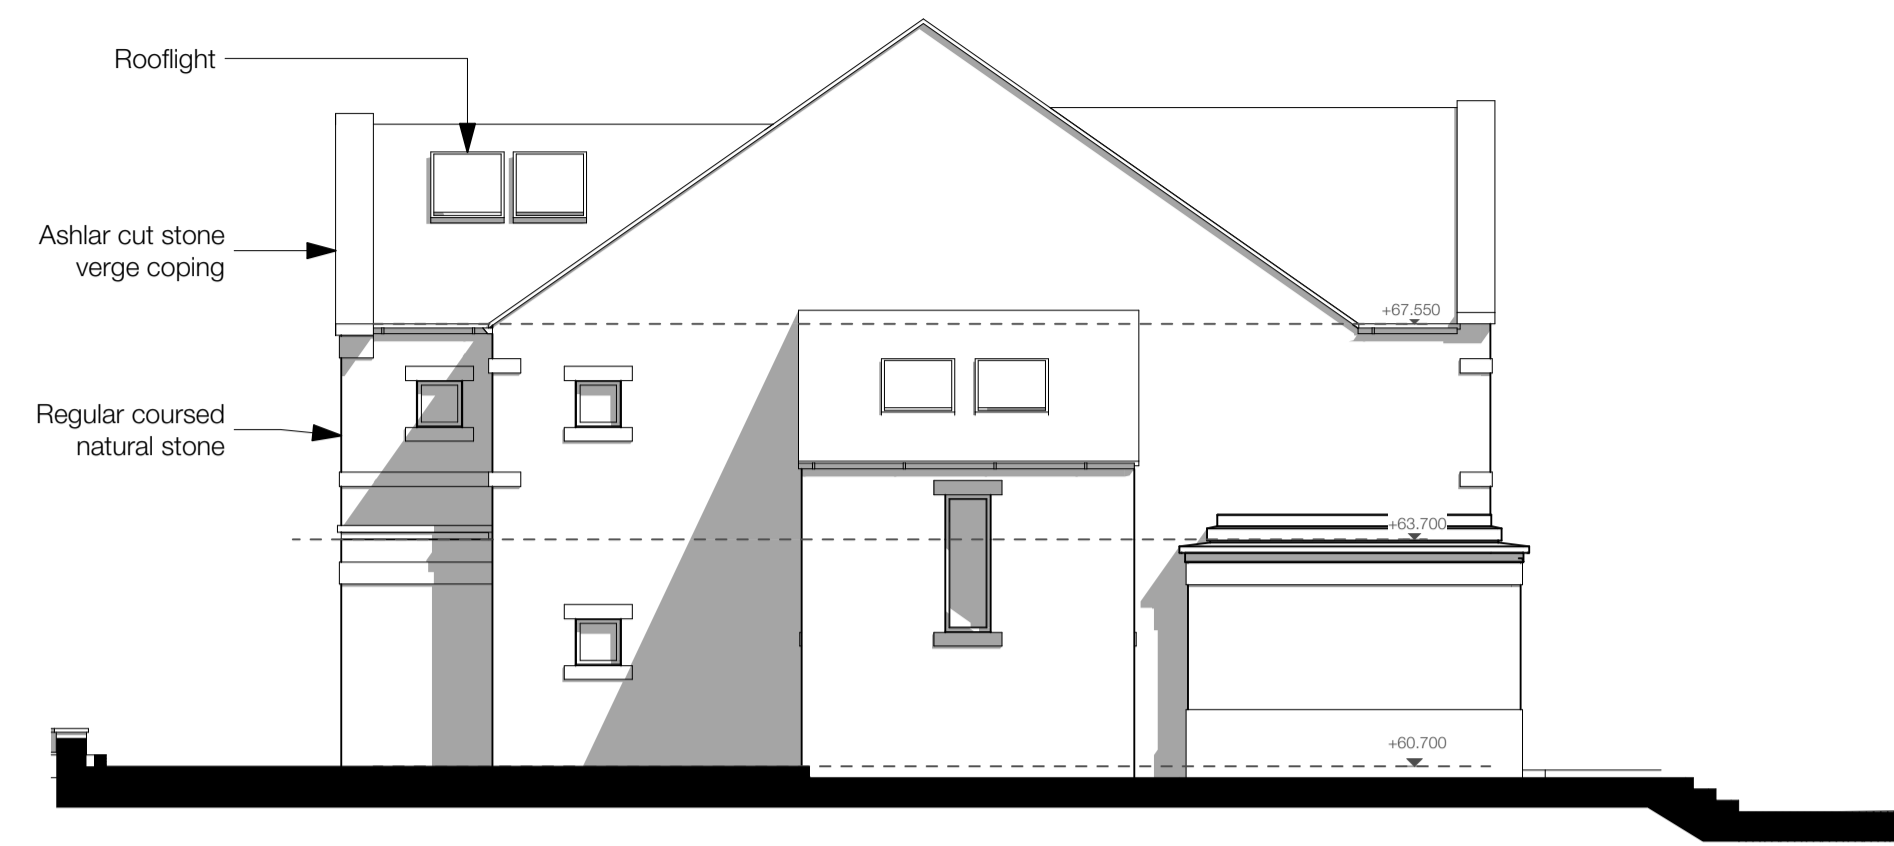


South Elevation - 1:100



East Elevation - 1:100

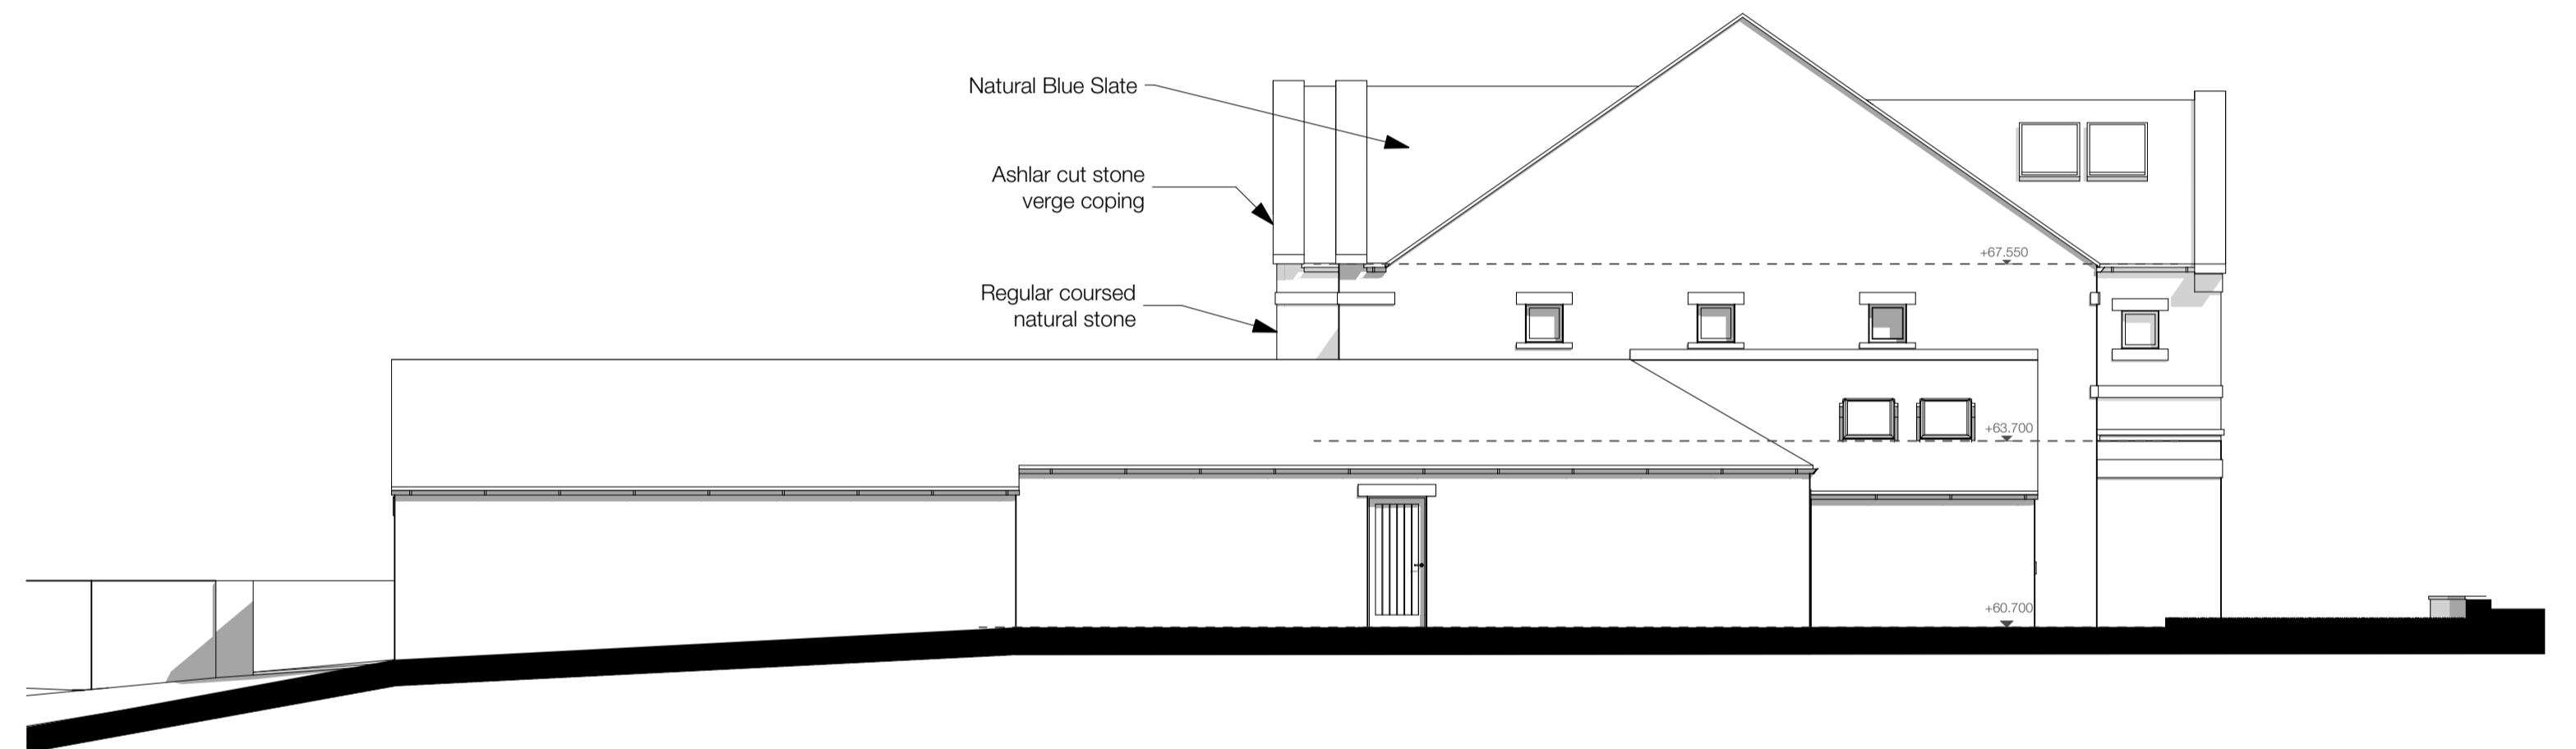

North Elevation - 1:100

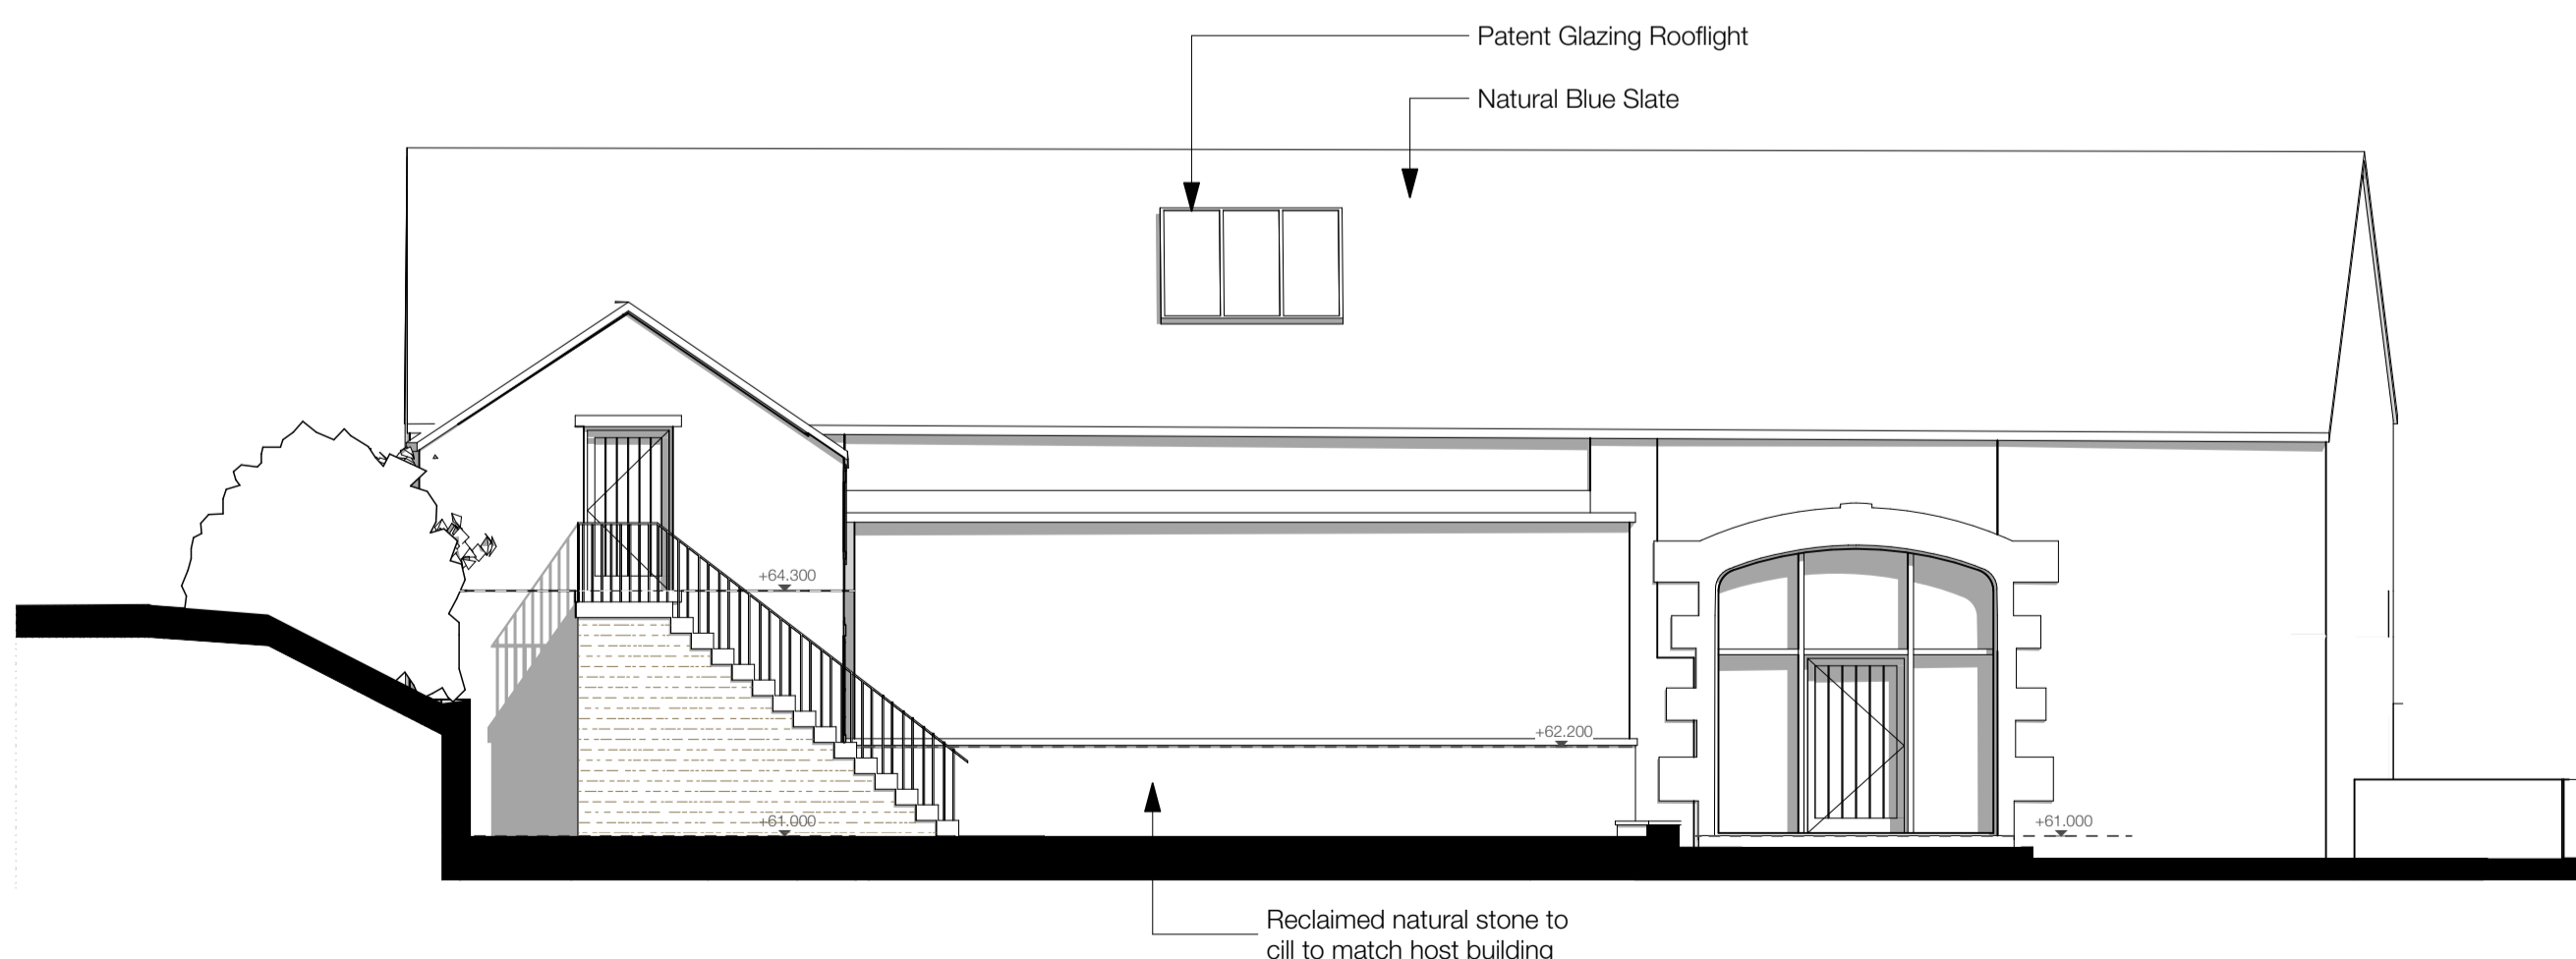

Listed Building South Elevation - 1:100



Listed Building East Elevation - 1:100

**Client**  
 Savile Developments Ltd.

**Site Address**  
 Headfield Farm, Manor Avenue, Savile Town, Dewsbury, WF12 9FB

**Project Description**  
 New Detached Dwelling with Barn Conversion Leisure Annexe

**Status**  
 Planning

**Date** June 2025 **Drawn** MJN **Checked**

Drawing	Scale
Proposed Elevations	A1 1:100
Drawing No.	Revision
3637 (0-) 03	B

**ONE17**  
 DESIGN  
 THE DYEHOUSE, ARMITAGE BRIDGE  
 HUDDERSFIELD, WEST YORKS HD4 7PD  
 T 01484 448000 E SOLUTIONS@ONE17DESIGN.COM  
 ONE17DESIGN.COM