

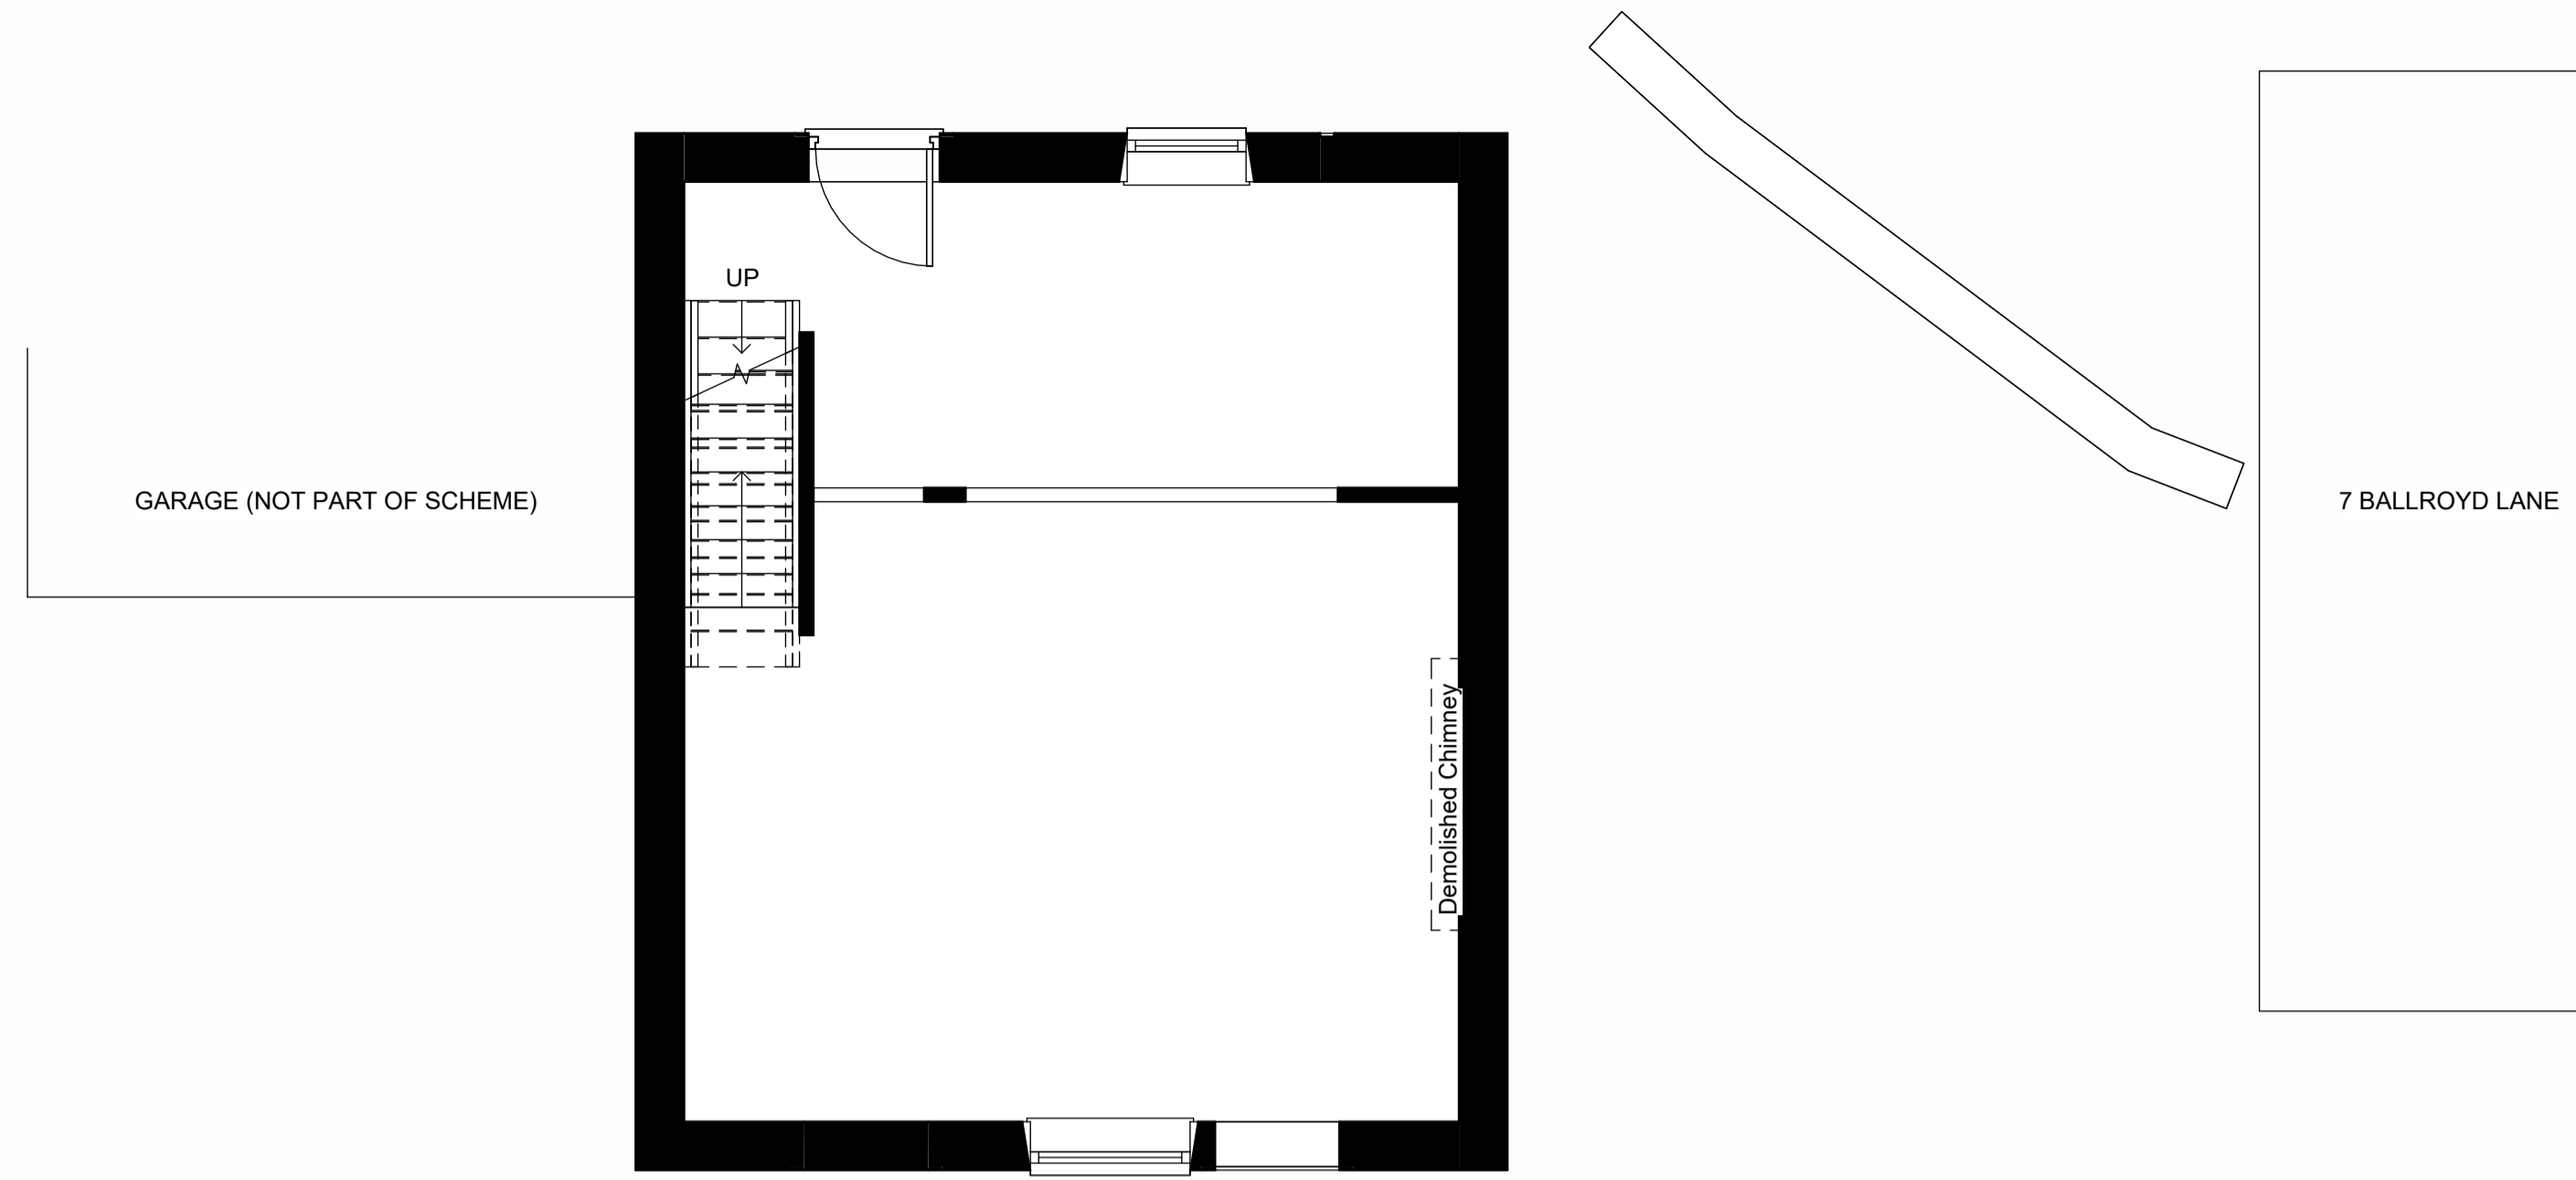



Only figured dimensions should be used.
 Scaled dimensions should be checked with the Architect.
 This drawing together with the design, is the property and copyright
 of the Architect and must not be reproduced without written
 permission

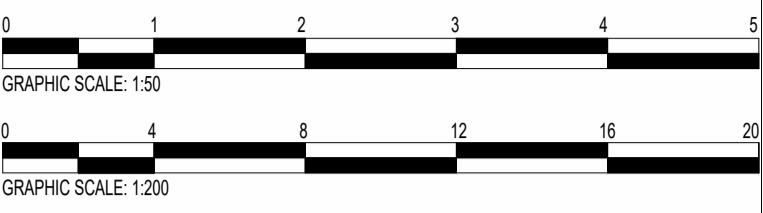


2 Existing Ground Floor
 1 : 50

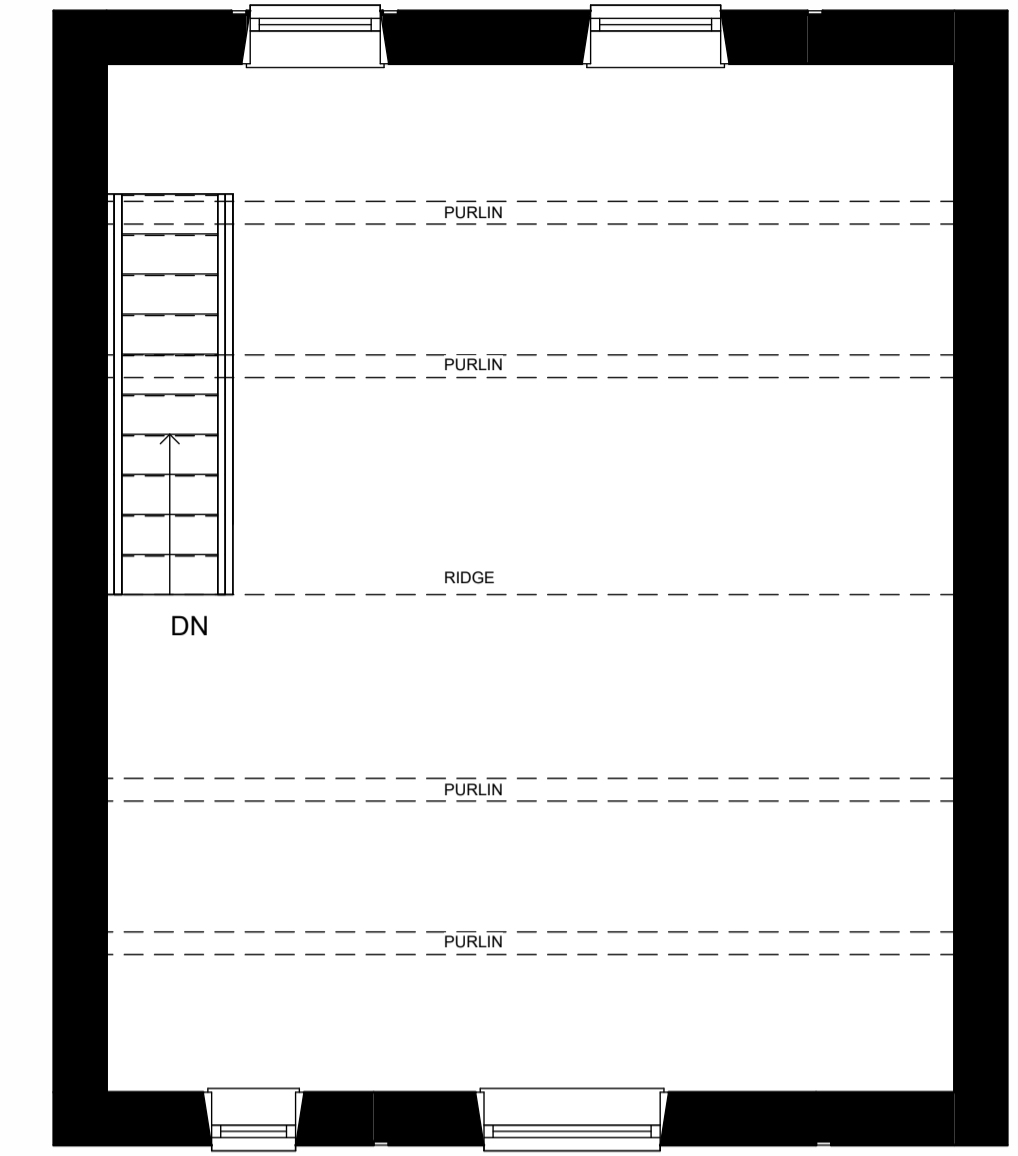

3 Existing First Floor
 1 : 50

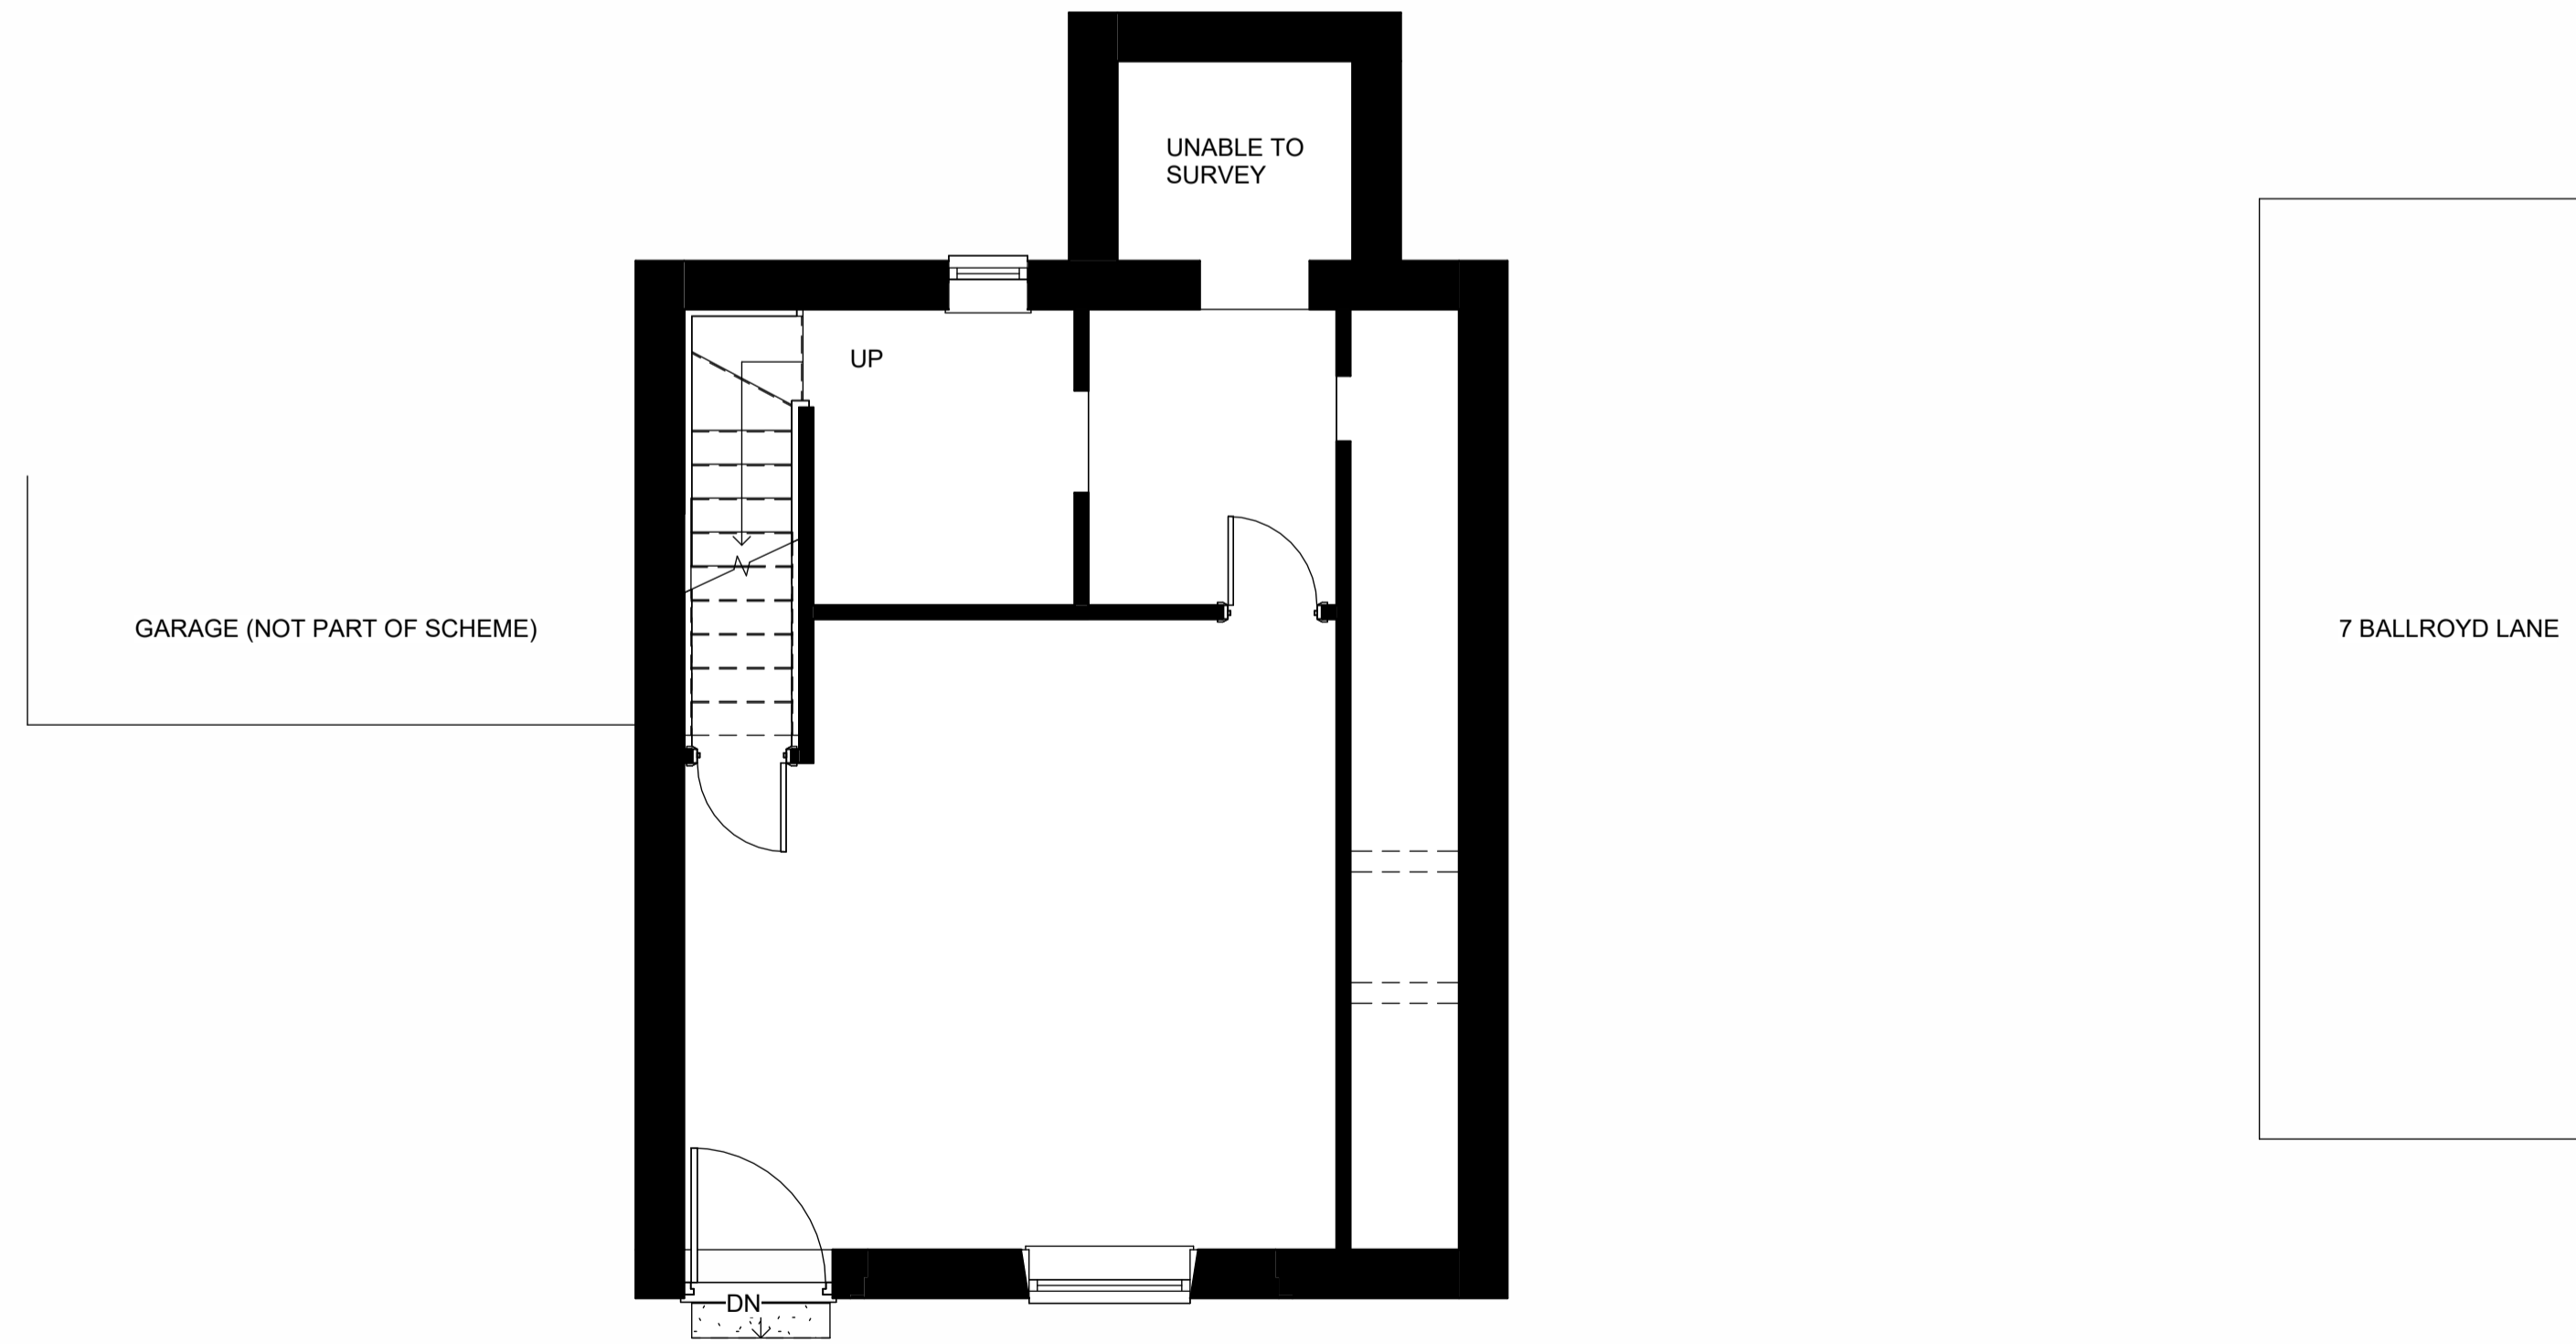

1 Cellar Floor
 1 : 50

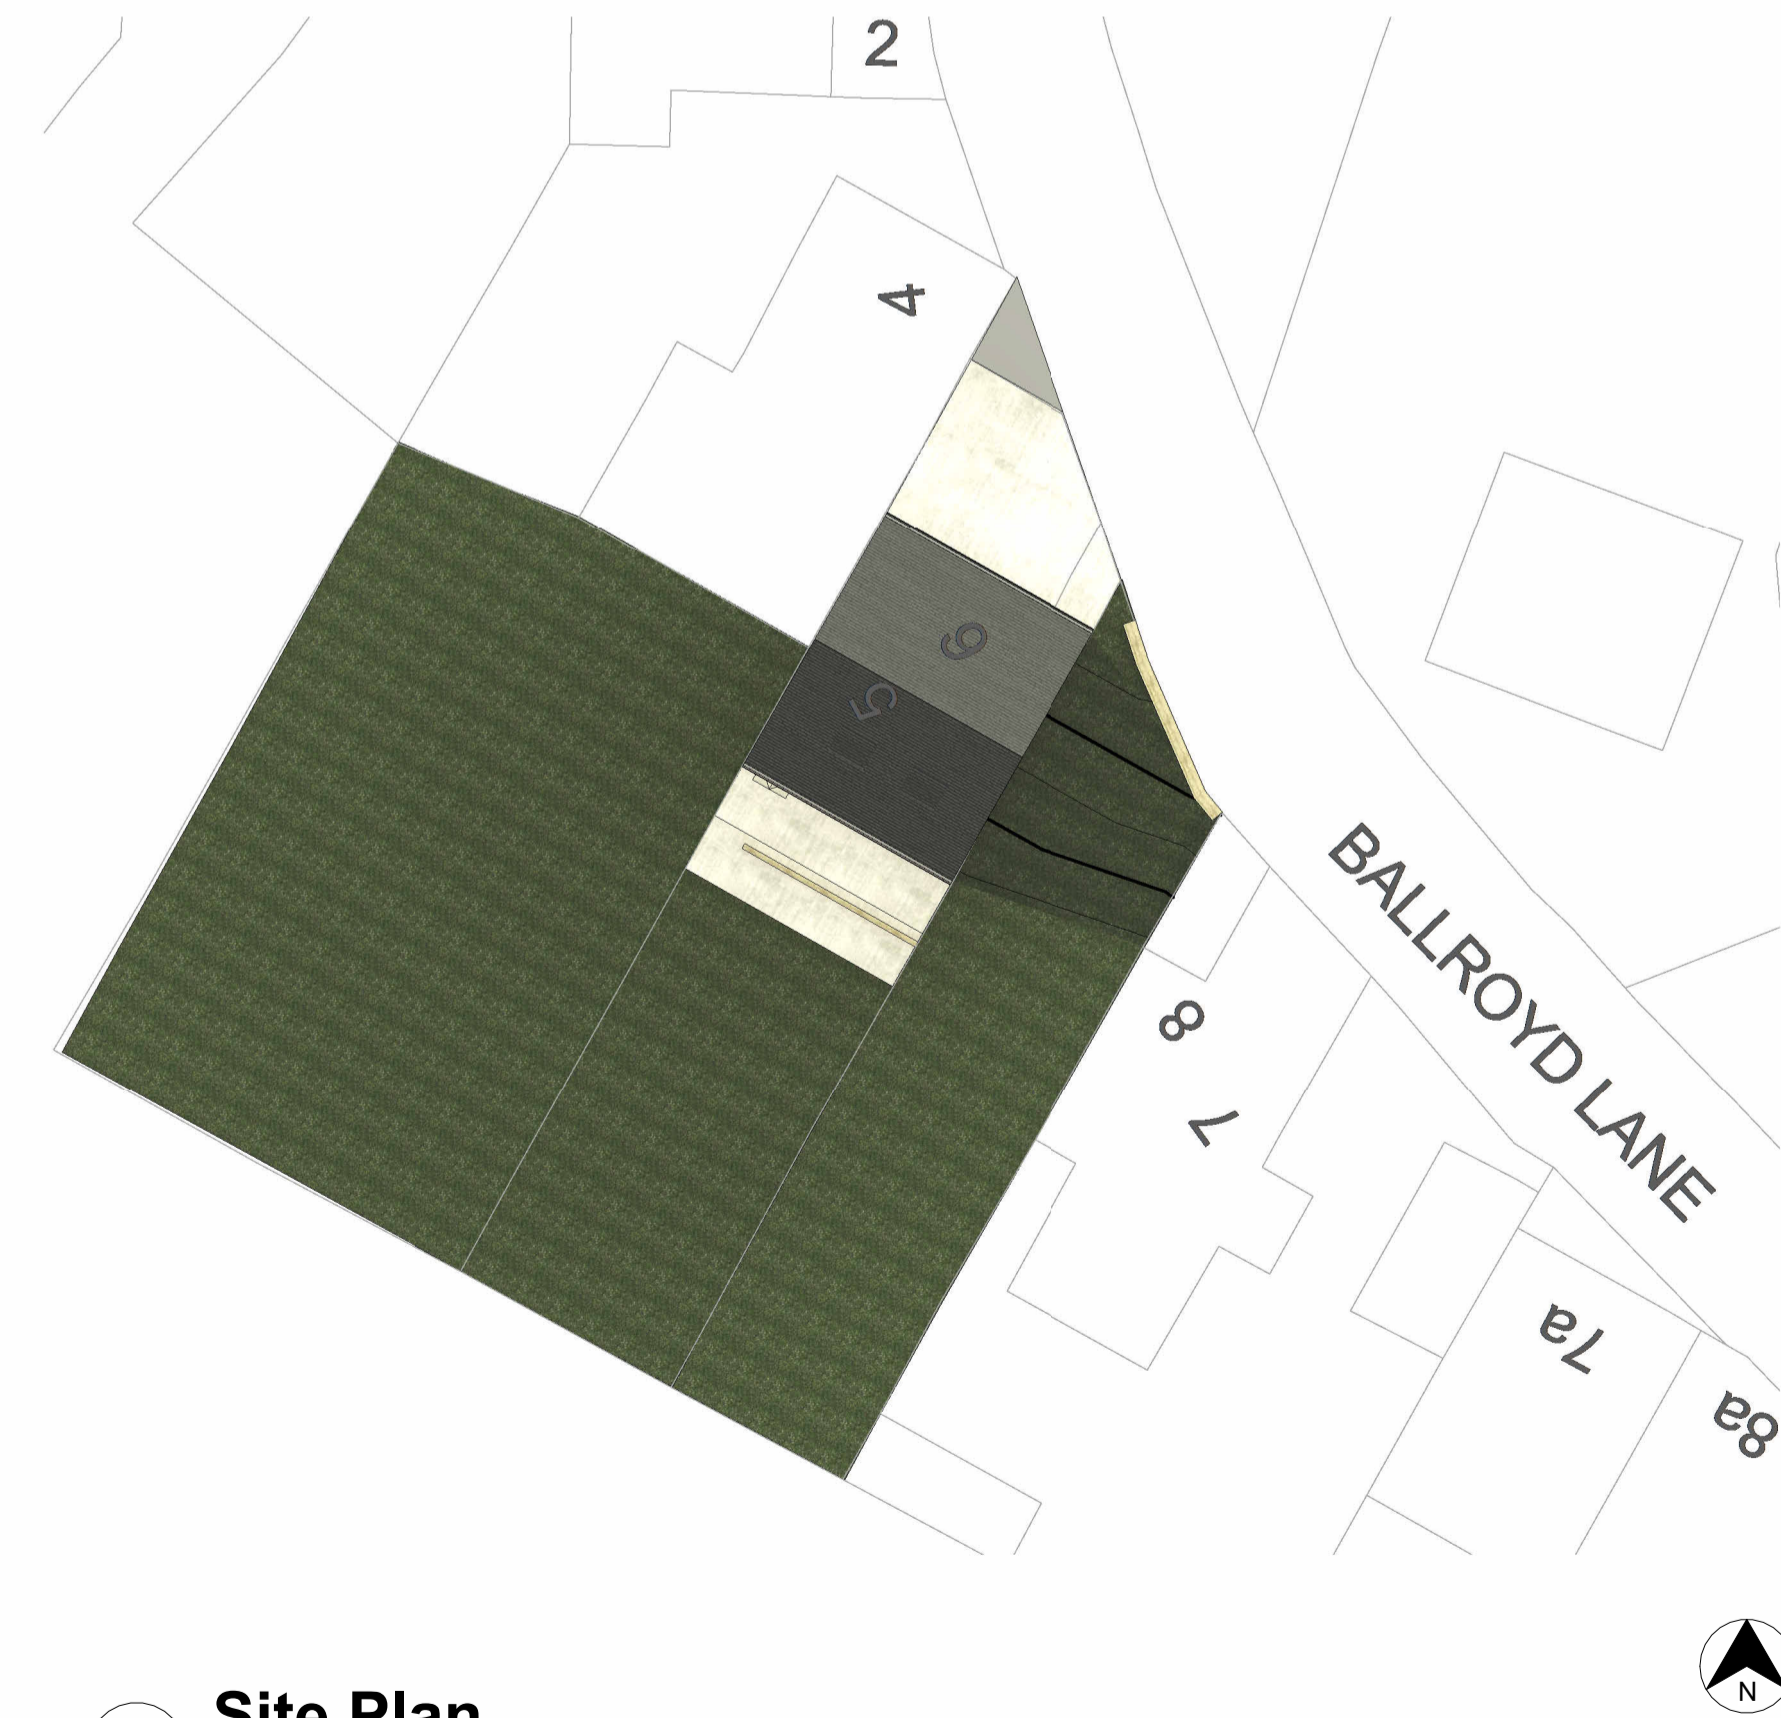

4 Site Plan
 1 : 200

rev	description	drawn	auth	date
DO NOT SCALE OFF THIS DRAWING				
 ACUMEN Designers & Architects				
<small>acumenarchitects.co.uk 01484 546 000 Headrow House, Old Leeds Road, Huddersfield, Huddersfield HD1 1SG</small>				
Client				
MR J AVEYARD & MS T MORLEY				
Project				
5 BALLROYD LANE LONGWOOD, HD3 4TA				
Project No	Drawing No	Rev		
2966	(100)01			
Description				
EXISTING PLANS AND SITE PLAN				
Scale	Date Drawn	Drawn By	Authorised By	
As @ A1	DEC 25	GH	JC	
Purpose of Issue				
indicated				
Planning	Building Regs	Tender	Construction	Comment
<input type="checkbox"/>	<input type="checkbox"/>	<input type="checkbox"/>	<input type="checkbox"/>	<input checked="" type="checkbox"/>