
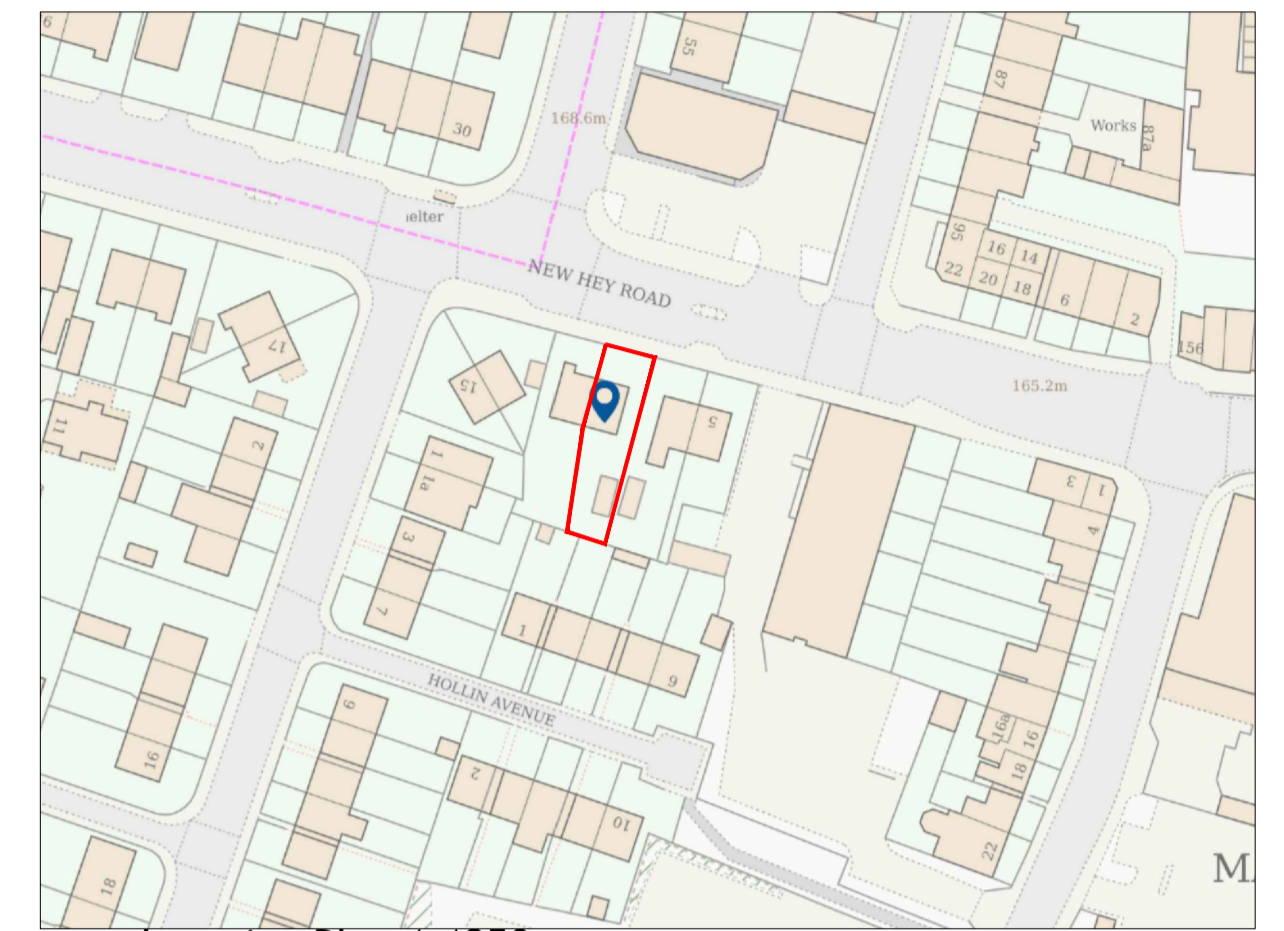



Existing

Written dimensions on these drawings shall take precedence over scaled dimensions. Contractors shall verify and be responsible for all dimensions and conditions on the project and UHD Architectural Services must be notified of any variations from the dimensions and conditions shown by these drawings prior to commencement of any work. All contractors are deemed to have made themselves aware of site conditions prior to entering into any contract.


A1	1:50	1m	2	3	4	5
A3	1:100					

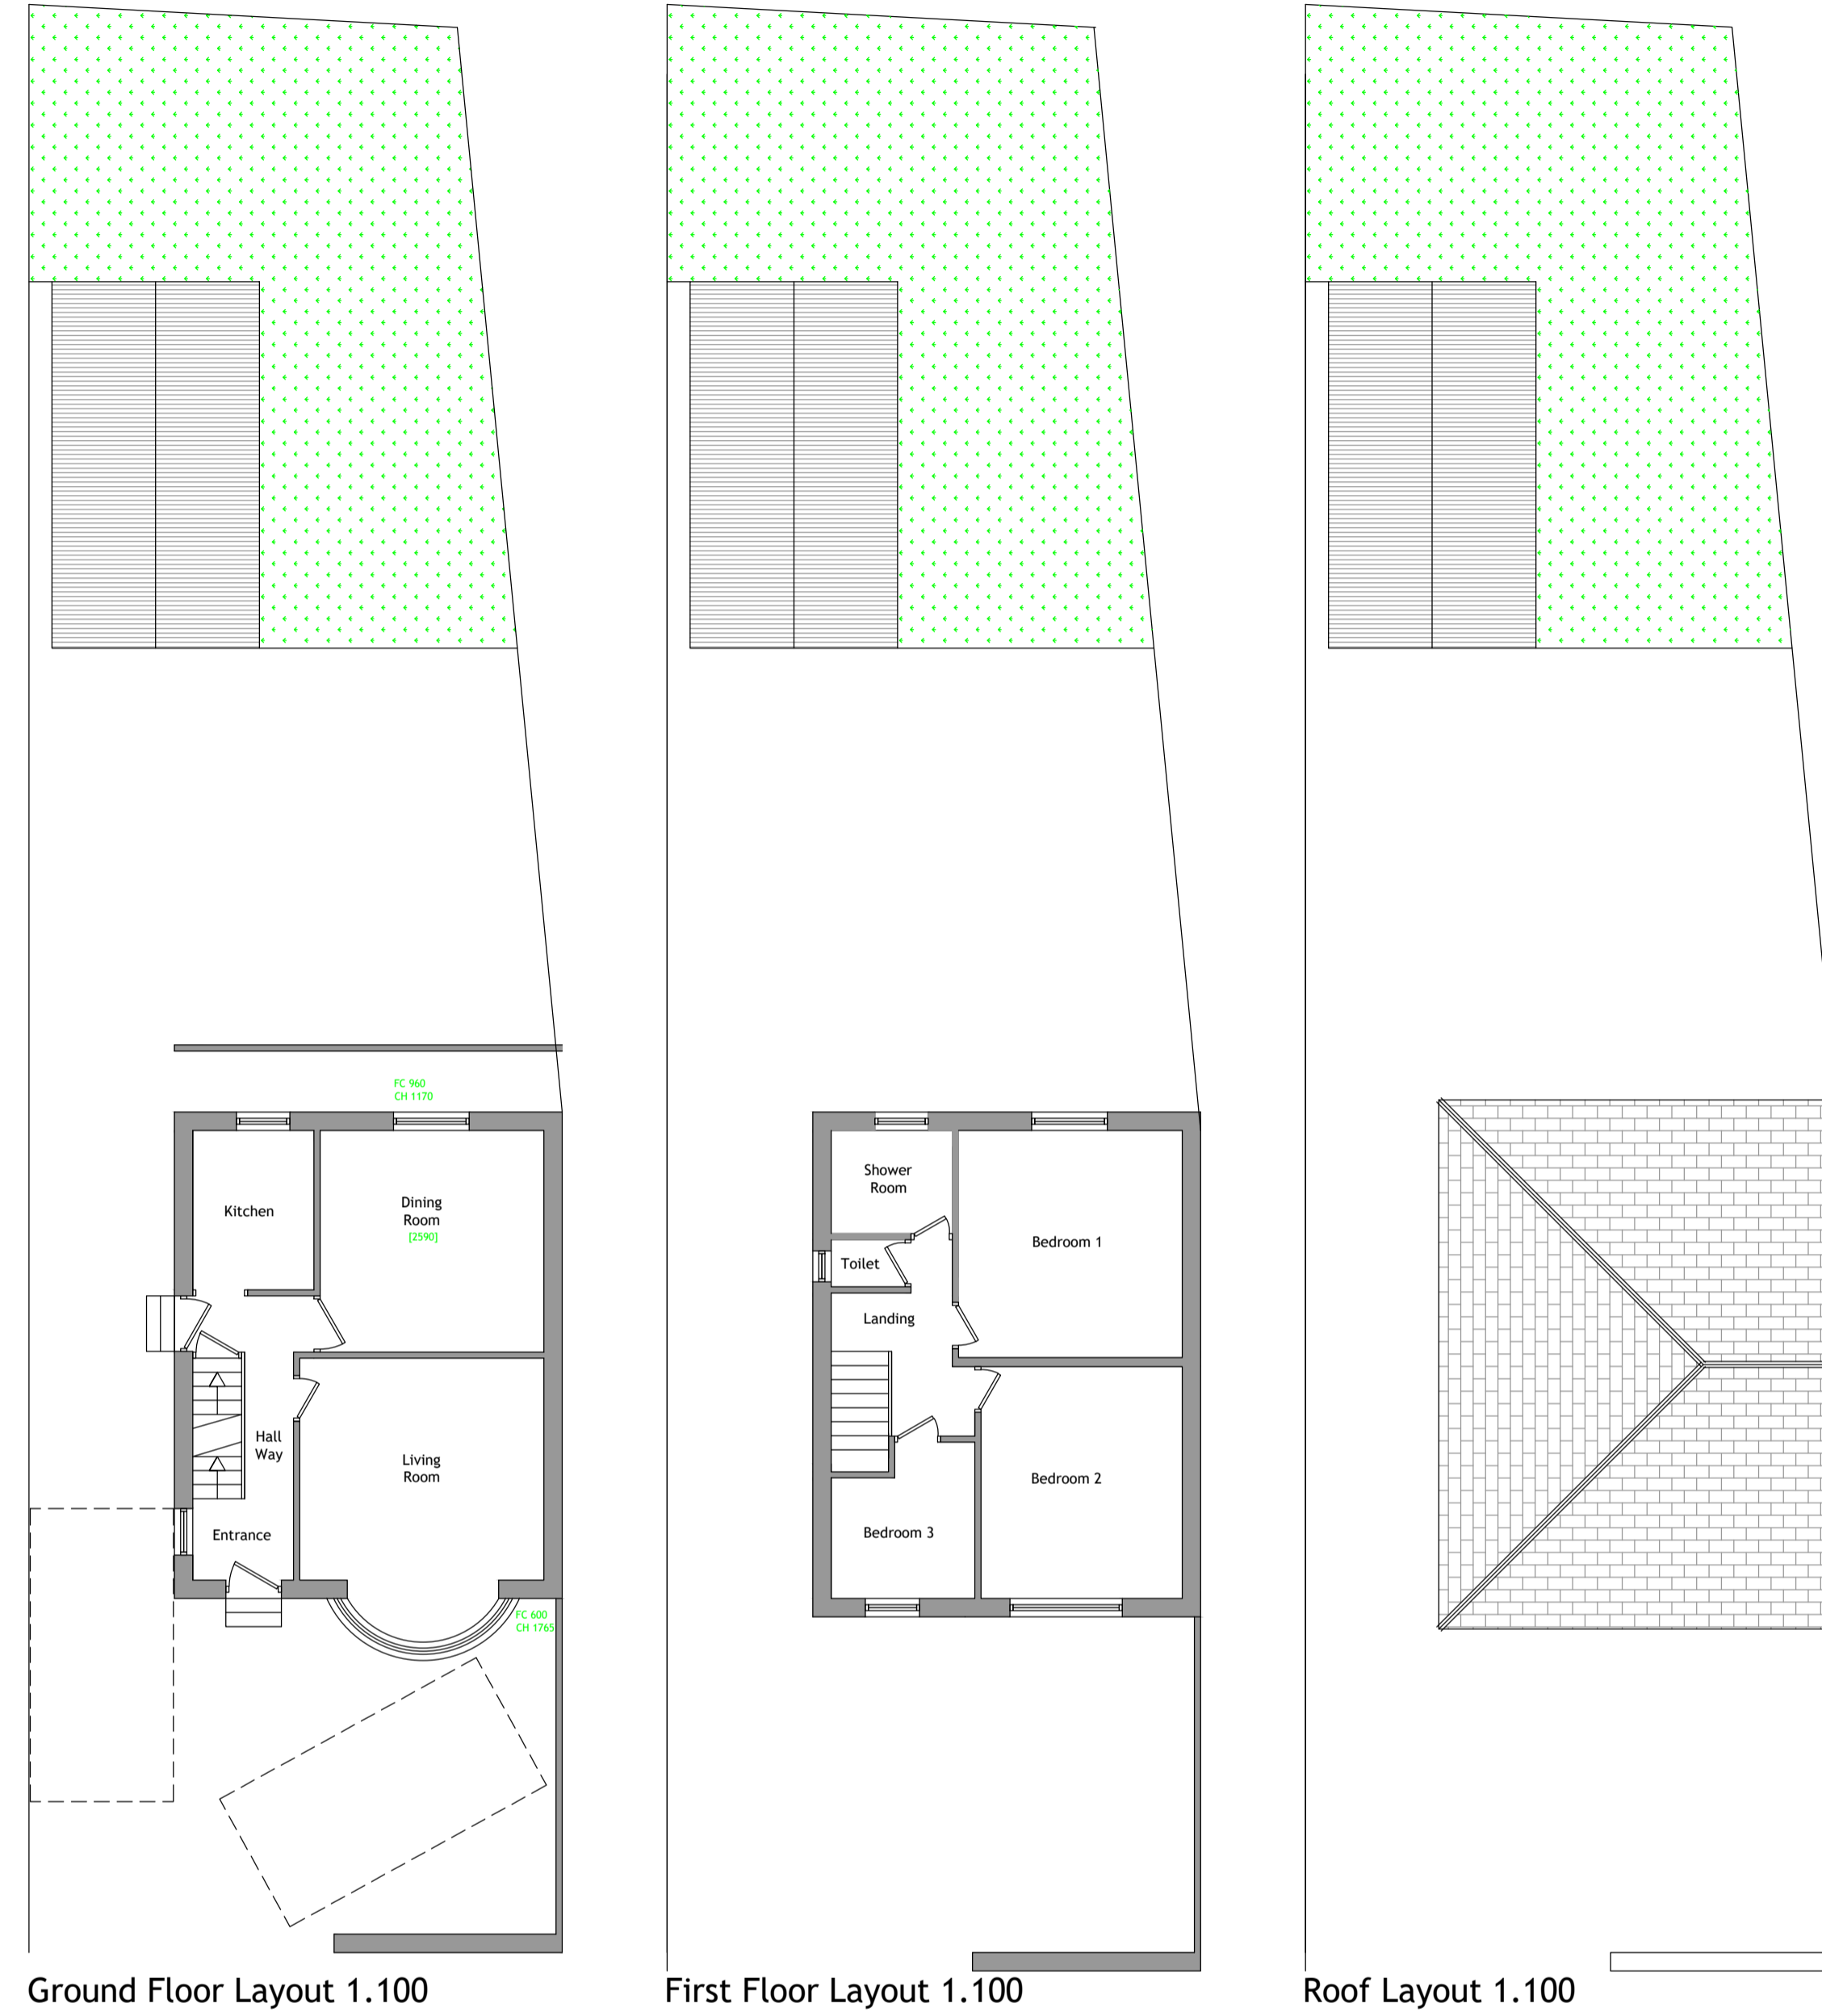


Location Plan 1.1250

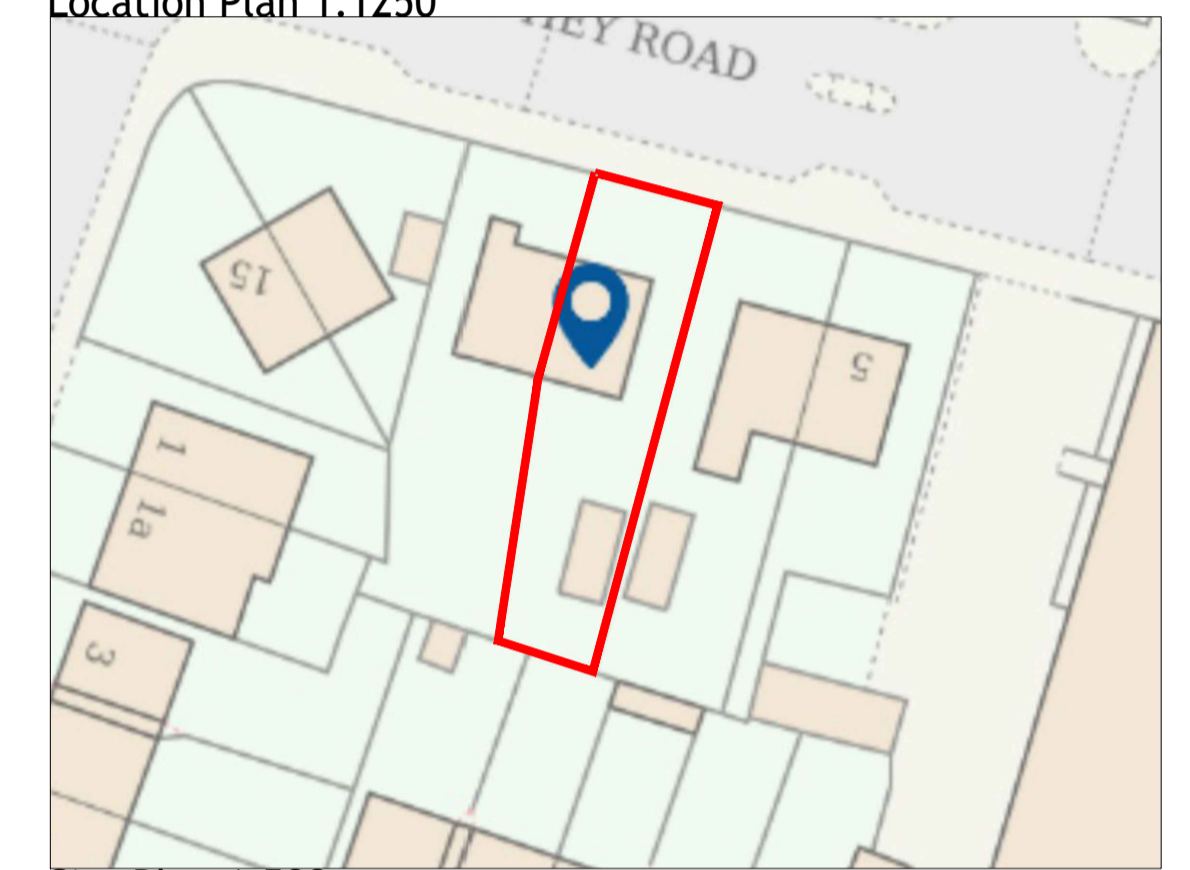

Site Plan 1.500

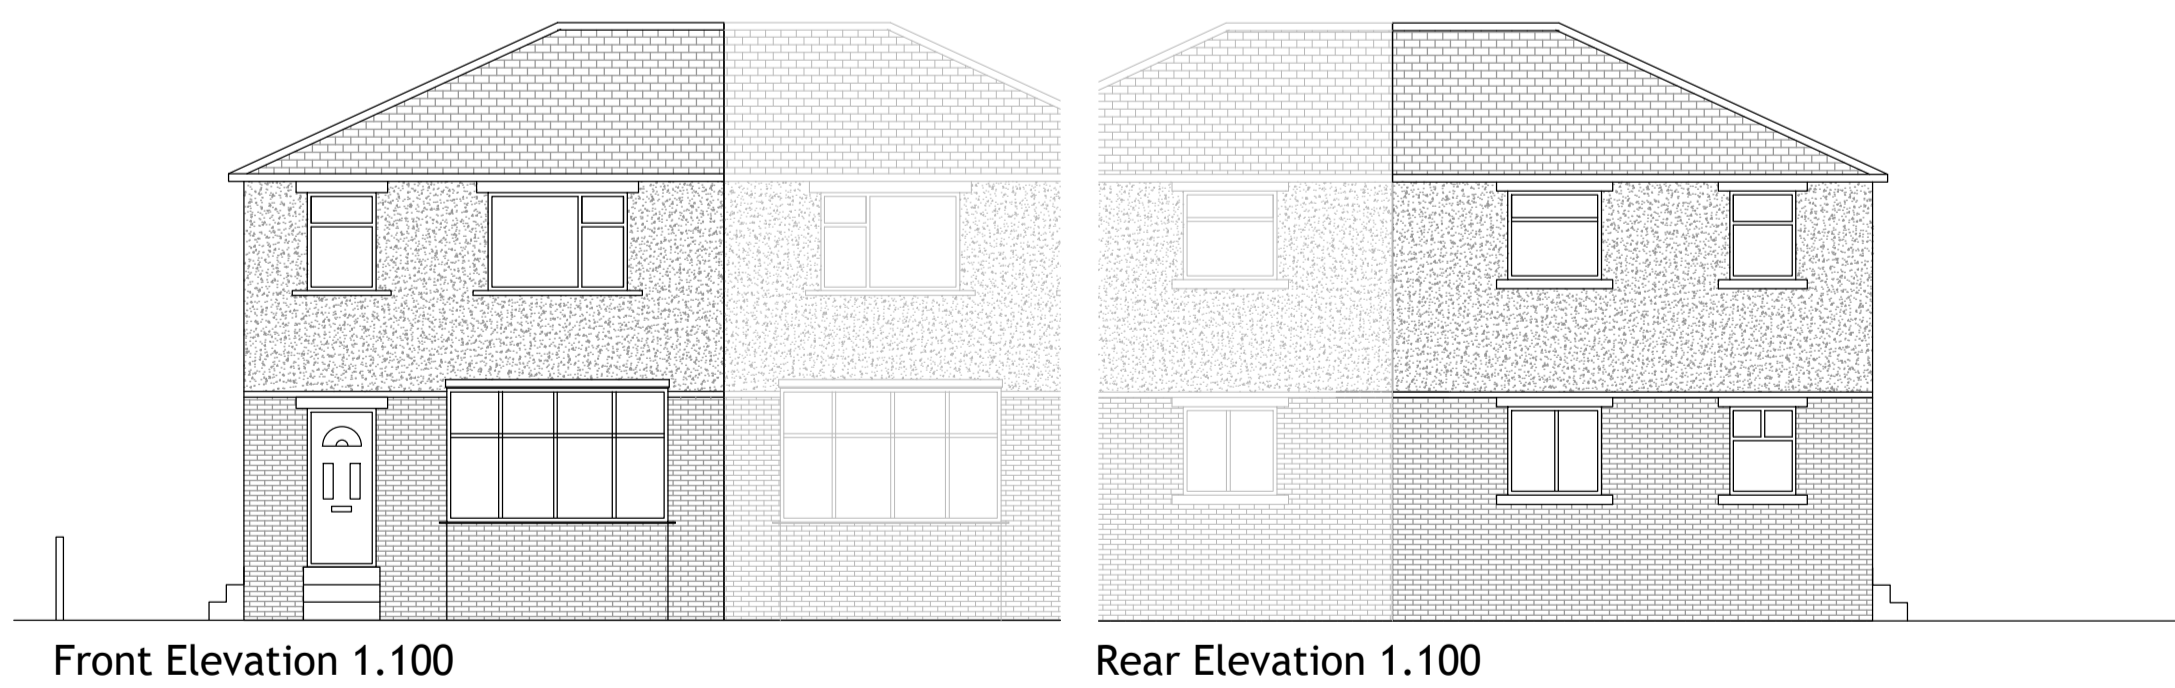

REV	DESCRIPTION	DATE	DRAWN

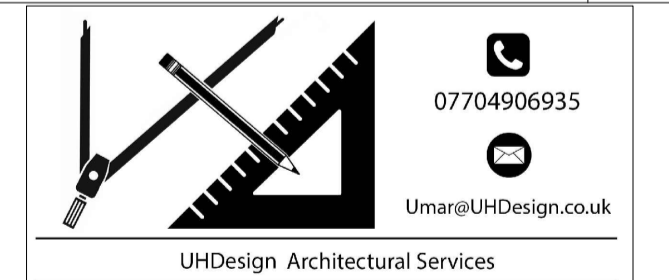

CLIENT			
ADDRESS	9 New Hey Road Huddersfield, HD34AQ		
PROJECT	Change of Use		
DRAWING	Existing Layout and Elevations		
DRAWN	UH	DATE	Aug 25
		SCALE	1.50@A1
DWG No.	2605/01		
STATUS	EXISTING		