



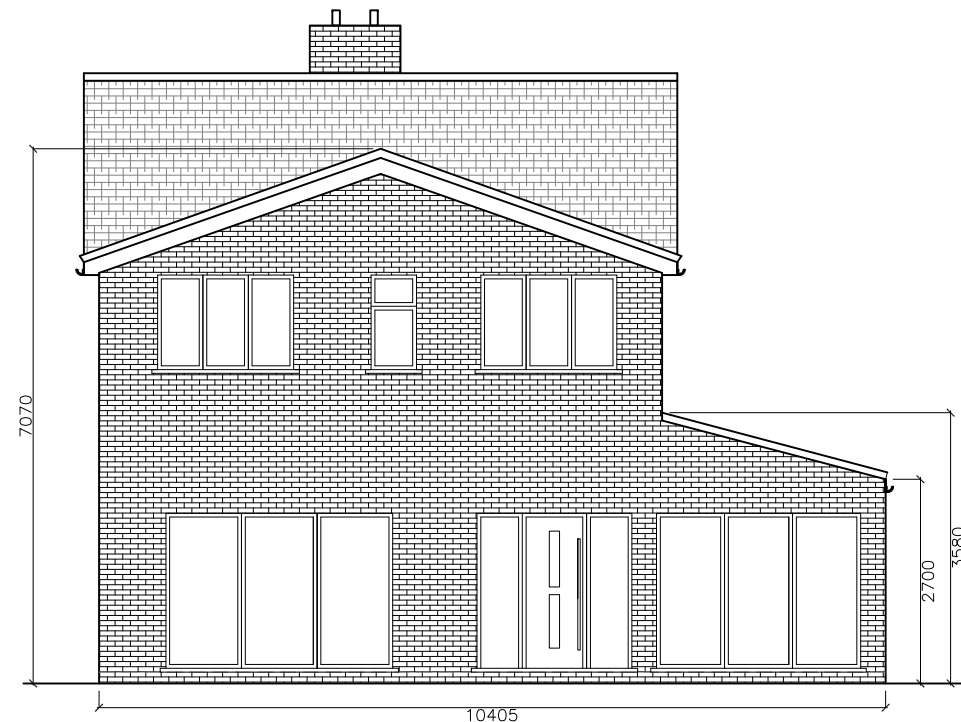


Proposed Rear Elevation

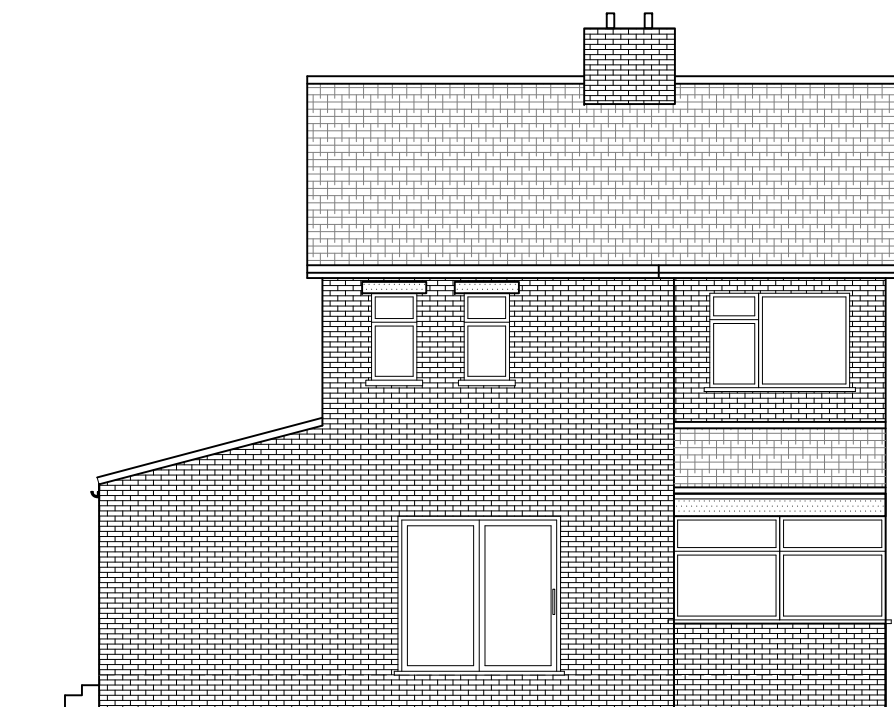

Proposed Side Elevation - A



Proposed Front Elevation

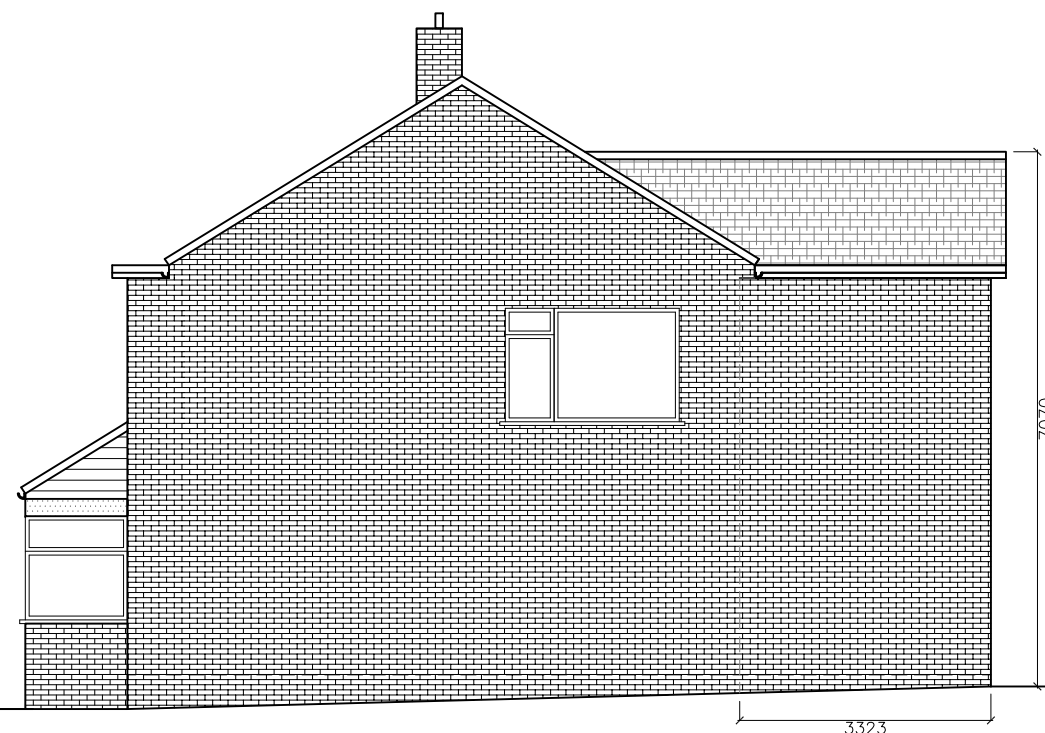

Proposed Side Elevation - B

Scale 1:100 0 1 2.5 5 10m



Project
85 COMBS ROAD
DEWSBURY WF12 0LD

Drawing
PROPOSED ELEVATIONS

Dwg No.	Date
104	JANUARY 2026

Scale @ A3	1:100
-------------------	-------