




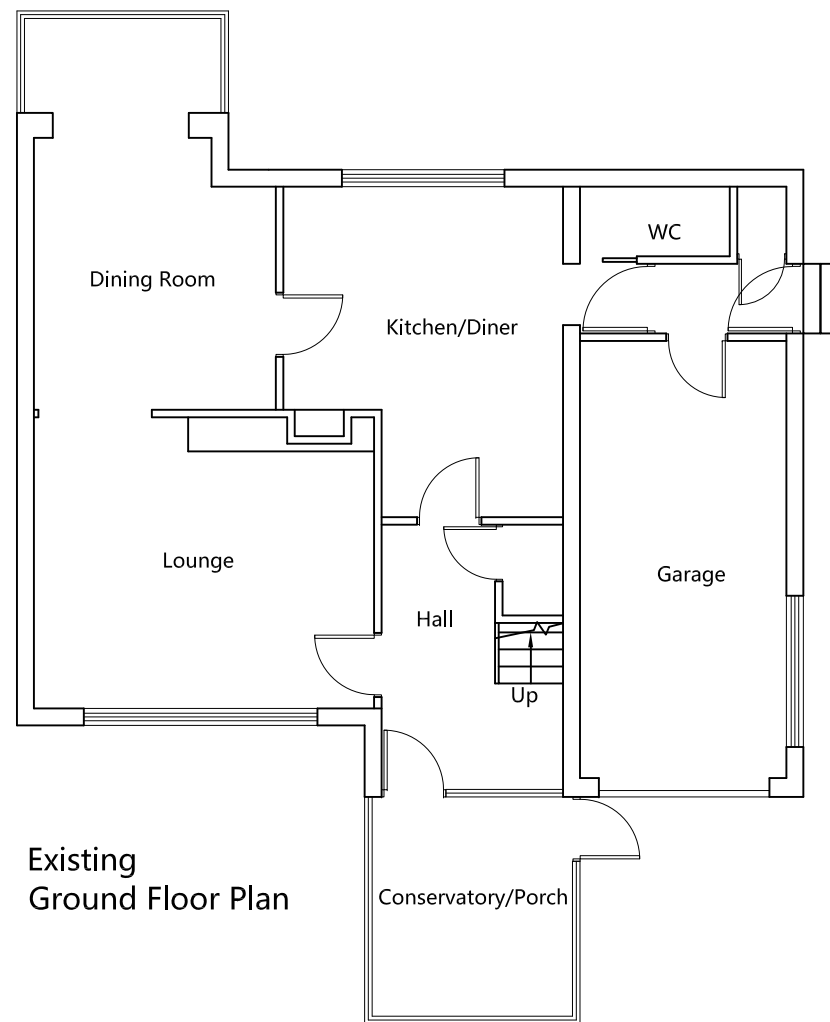

Existing
Ground Floor Plan

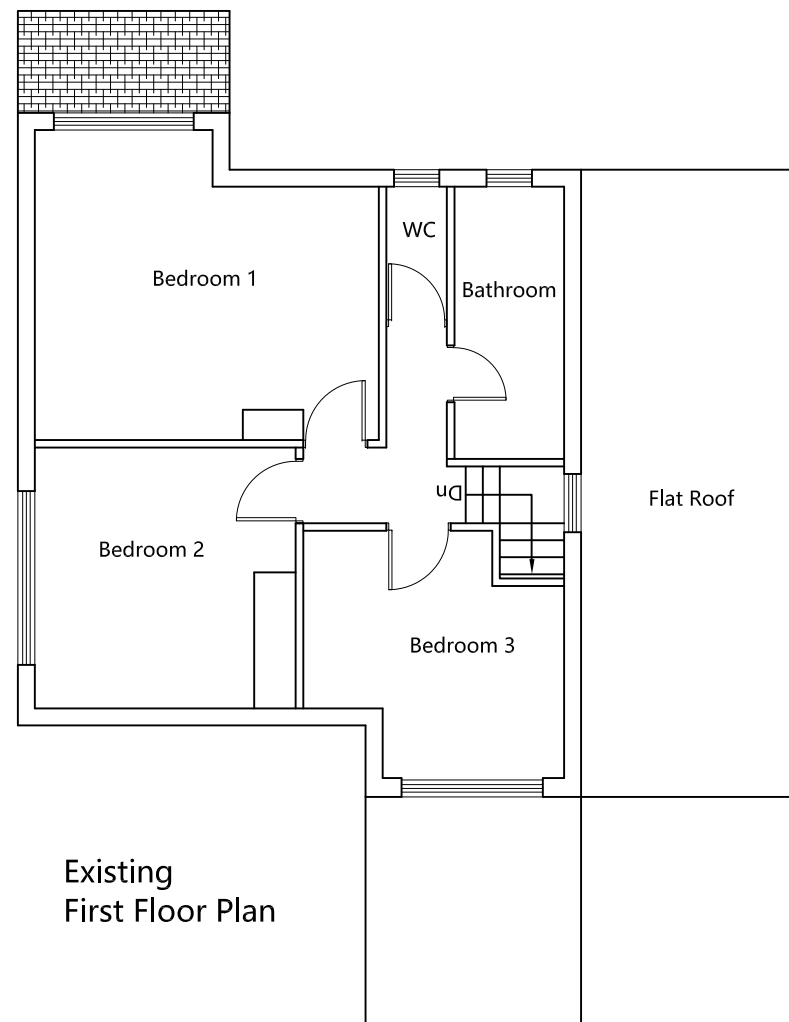

Existing
First Floor Plan

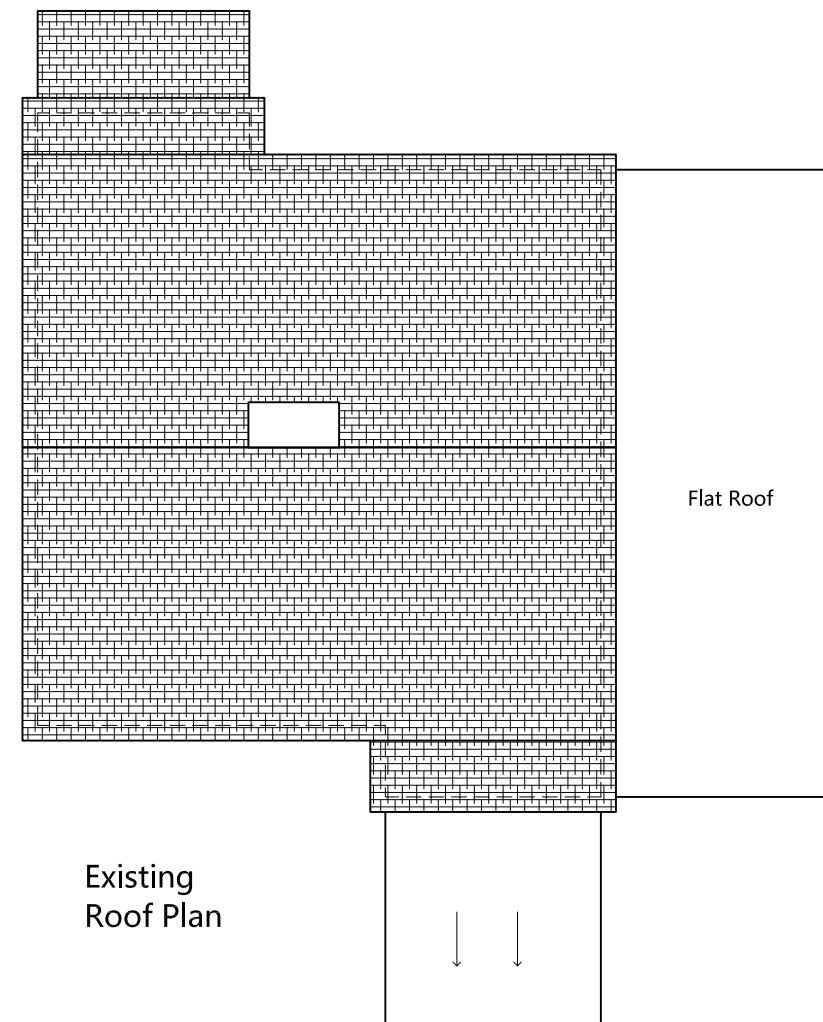

Existing
Roof Plan

Scale 1:100 0 1 2.5 5 10m



Project
85 COMBS ROAD
DEWSBURY WF12 0LD

Drawing
EXISTING PLANS

Dwg No. 101	Date JANUARY 2026
-----------------------	-----------------------------

Scale @ A3 1:100