




THIS DRAWING OR DISK AND THE WORKS DEPICTED ARE THE COPYRIGHT OF MELROSE DESIGN STUDIO LTD AND MAY NOT BE REPRODUCED OR AMENDED, EXCEPT BY WRITTEN PERMISSION. NO LIABILITY WILL BE ACCEPTED FOR ANY AMENDMENTS MADE BY OTHER PERSONS.

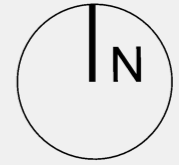

DORCHESTER RD

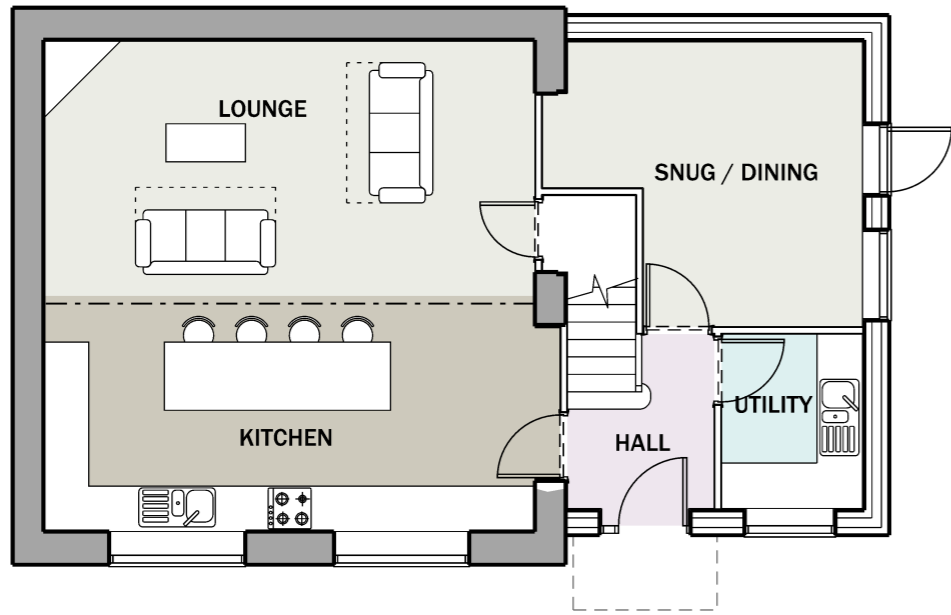

0 GROUND FLOOR PLAN
scale 1:100

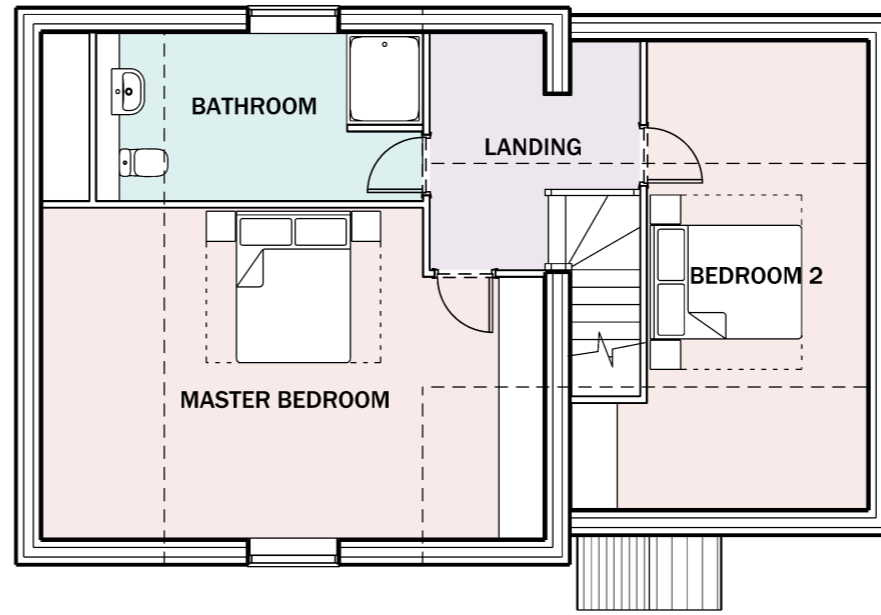

1 FIRST FLOOR PLAN
scale 1:100

B	DOOR ADDED TO SIDE	07/12/25
A	DORMER WINDOWS REPLACED WITH VELUX	05/12/25

MELROSE design STUDIO

MELROSE DESIGN STUDIO LTD
63 MELROSE AVENUE
SUTTON COLDFIELD
B73 6NS

T | 0121 355 8237 M | 0795 2006031
E | MELROSEDESIGNSTUDIO@OUTLOOK.COM

CLIENT

FEHIM KAYA

PROJECT

**32 DORCHESTER ROAD
HUDDERSFIELD**

TITLE

PROPOSED FLOOR PLANS

SCALE AT A3

1:100

DRAWING NO.

REVISION

M09.011.B

