

THIS DRAWING IS COPYRIGHT, AND REMAINS THE PROPERTY OF
HTC ARCHITECTS. IT MUST NOT BE REPRODUCED, USED,
DISCLOSED OR TRANSMITTED TO THIRD PARTIES IN ANY FORM, IN
WHOLE OR IN PART, WITHOUT PRIOR WRITTEN PERMISSION.

DO NOT SCALE!
ALL DIMENSIONS SHOULD BE CHECKED ON SITE BEFORE
WORK COMMENCES


BOUNDARY BASED ON TITLE DEEDS: WYK696805

BOUNDARY BASED ON TOPOGRAPHICAL SURVEY: 5328-0721-01C


HIGHWAYS BASED ON DRAWING 21-209-TR-005 Site Access
Arrangement Rev C

SUBJECT TO LEVELS STRATEGY REVIEW


LIDL INTERNALS AREAS ARE SUBJECT TO CONFIRMATION FROM LIDL,
FOLLOWING LATEST SPECIFICATION IMPLEMENTATION (AUG 2023)

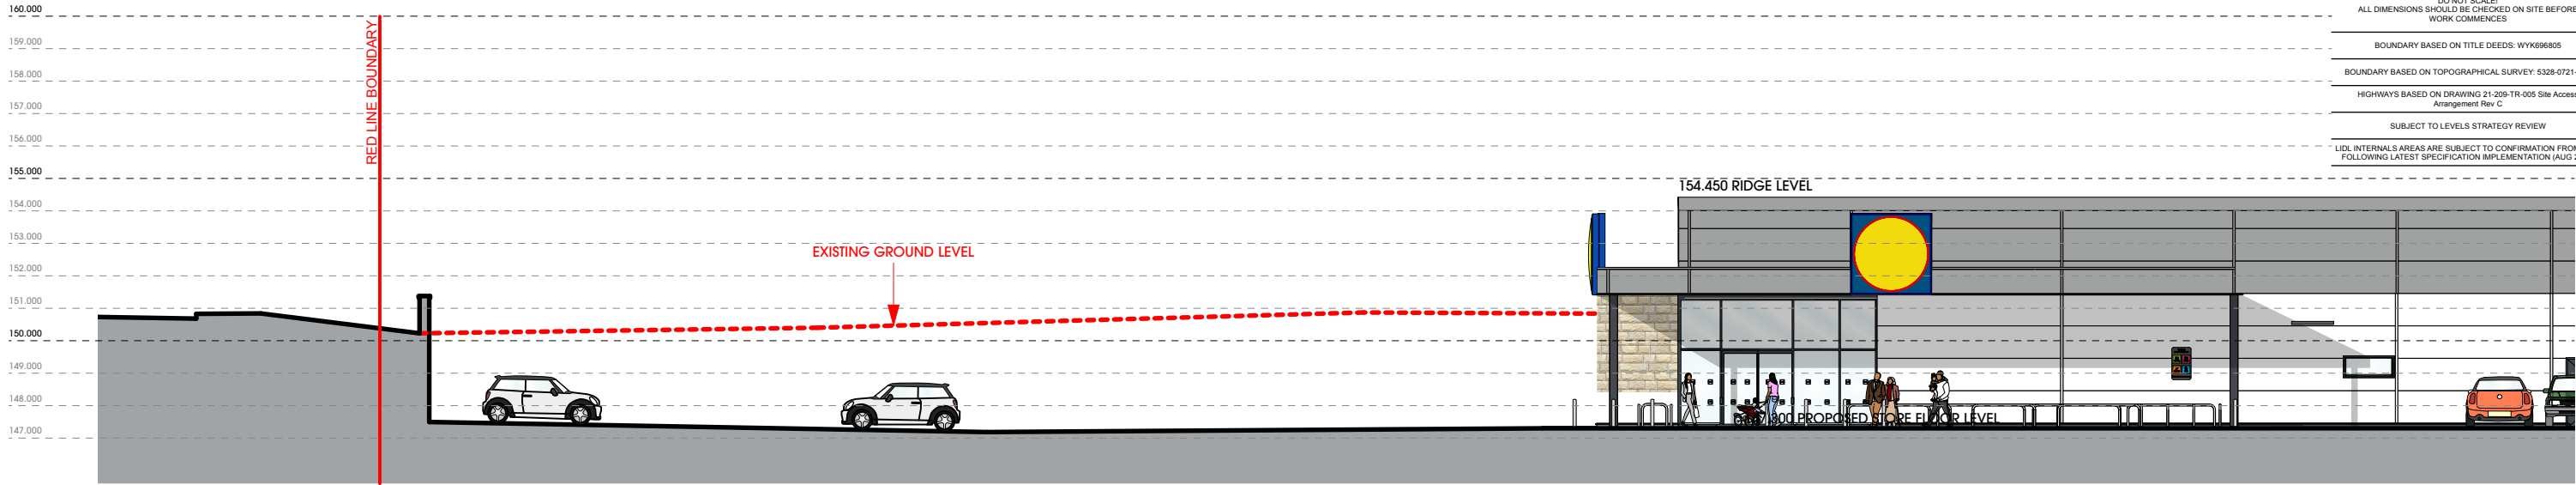

SECTION C-C
SCALE 1:200

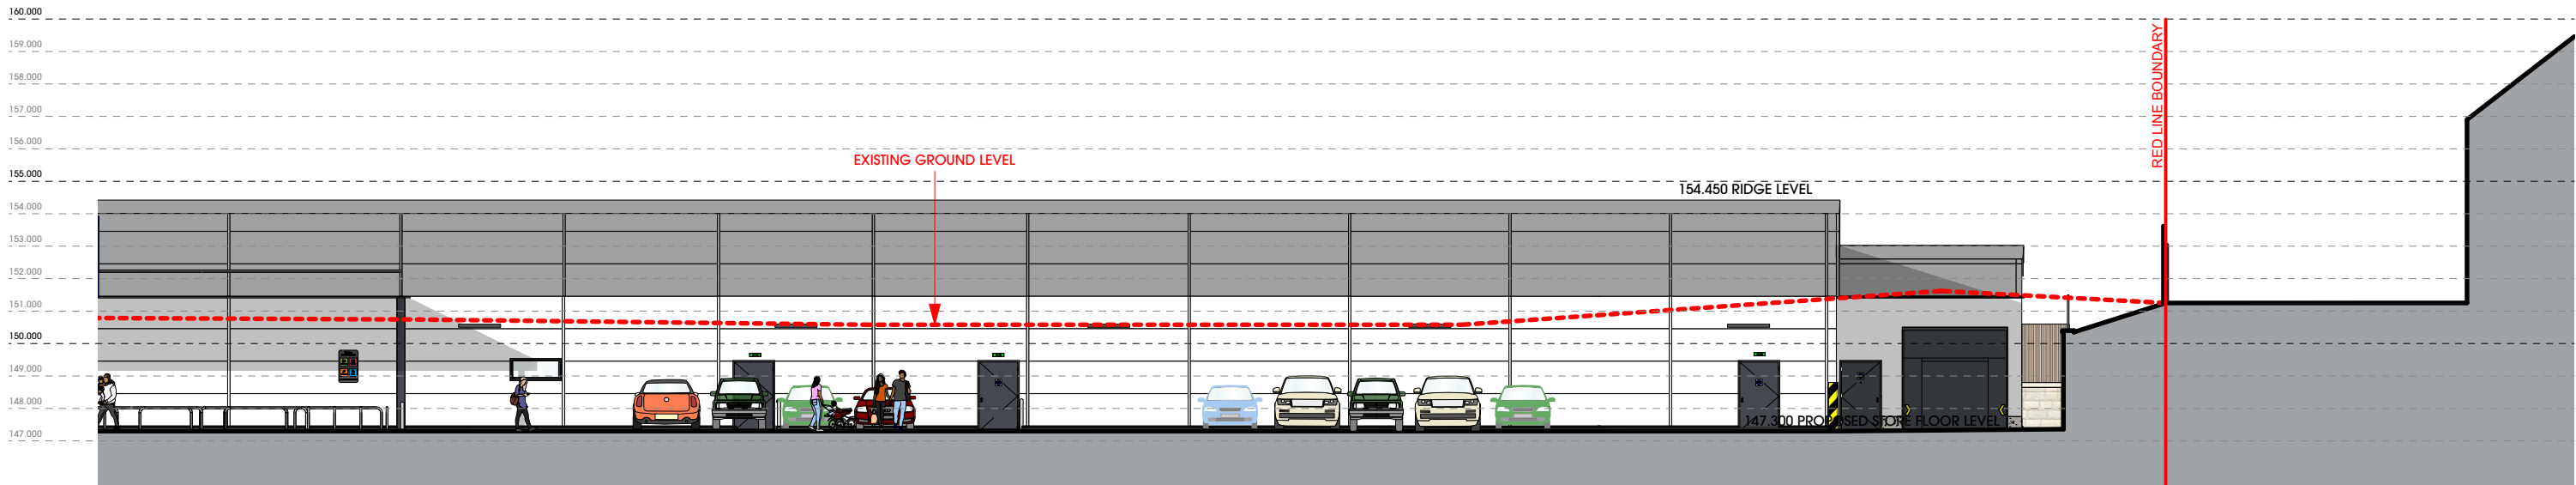

SECTION C-C (CONTINUED)
SCALE 1:200

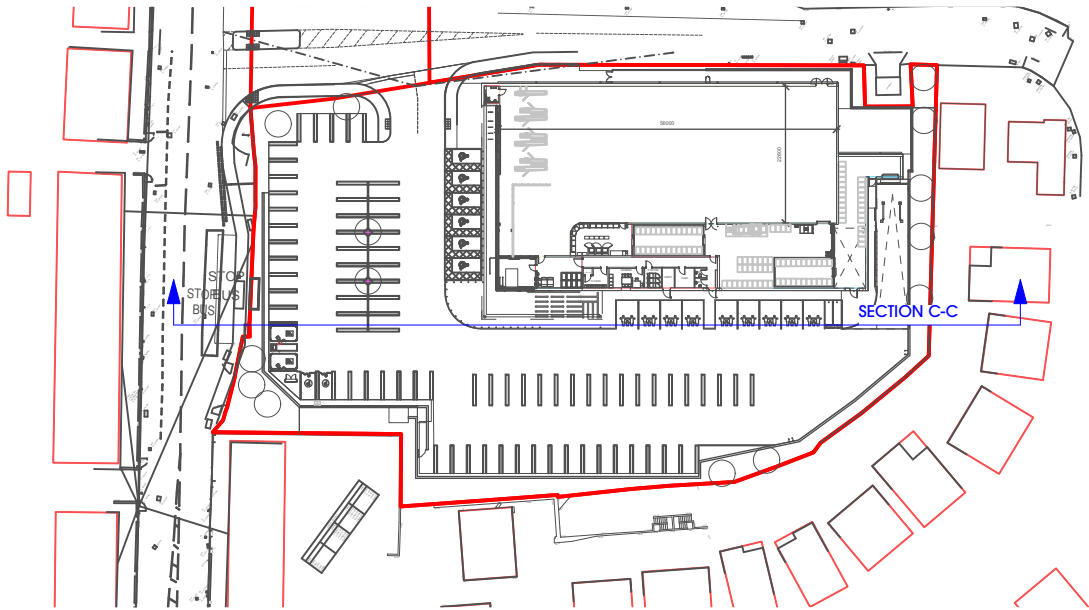

SITE PLAN
SCALE 1:1250

htcarchitects York Place Studio 8 Britannia Street Leeds LS1 2DZ T: (0113) 244 3457 W: www.htcarchitects.co.uk E: info@htcarchitects.co.uk	client Lidl GB Ltd.	project Blackmoorfoot Road Huddersfield drawing title (S73) Proposed Sections CC	date February 2026 status Planning scale AS NOTED drawn BMS checked - job no. 2783 dwg no. P1302rev. A
A 04/03/2026 Roof of SE houses added. KE Drawn			