




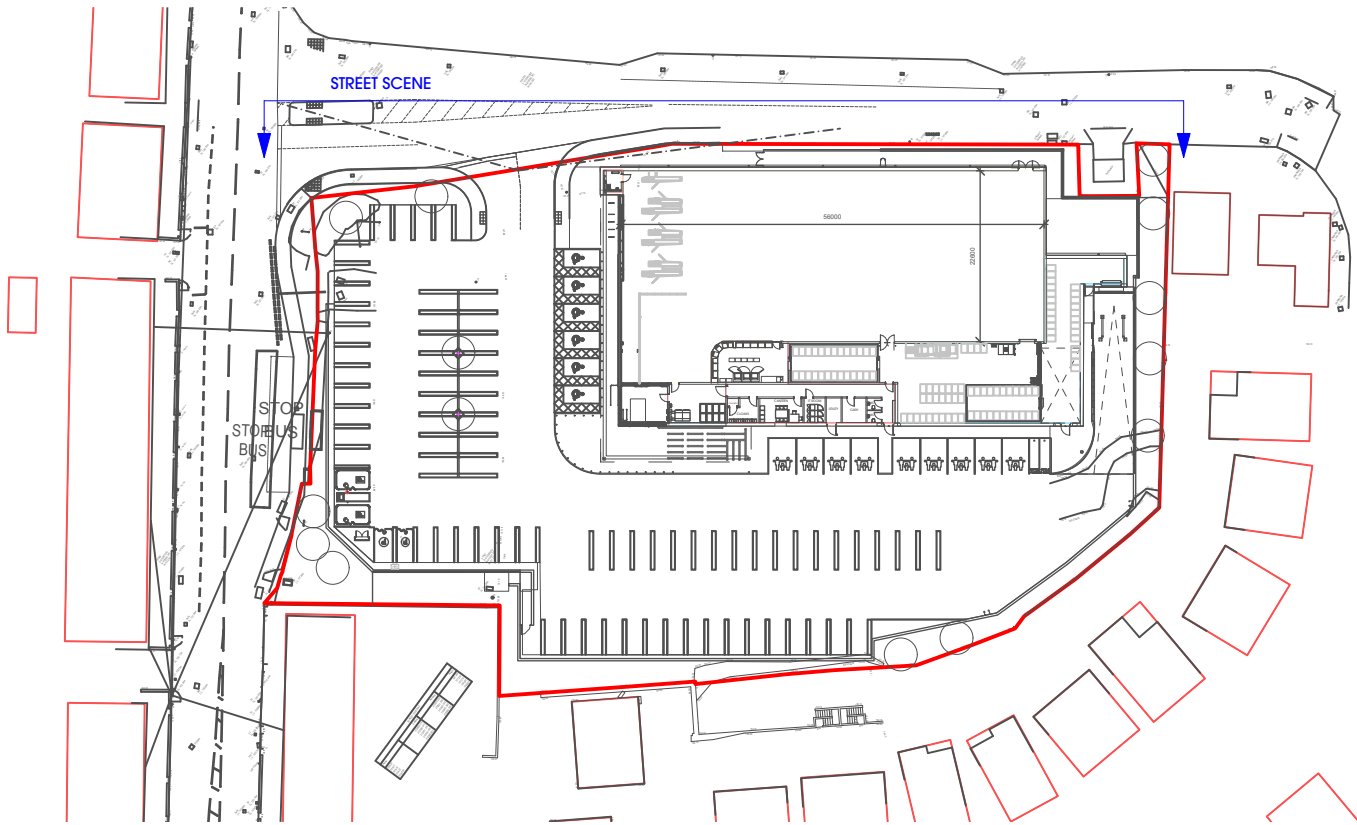

STREET SCENE - TURNSTONE WAY
SCALE 1:300

 

PROPOSED SITE PLAN
SCALE 1:500

 

htcarchitects

York Place Studio
8 Britannia Street
Leeds
LS1 2DZ

T: (0113) 244 3457

W: www.htcarchitects.co.uk
E: info@htcarchitects.co.uk

Rev	Date	Description	KE	Drawn
A	04/03/2026	Roof of SE houses added.		

client
Lidl GB Ltd.



project
Blackmoorfoot Road
Huddersfield
drawing title
(S73) Street Scene -
Turnstone Way

date	February 2026
status	Planning
scale	AS NOTED
drawn	BMS
checked	-
job no.	2783
dwg no.	P1303
rev.	A