



SECTION C-C
SCALE 1:200

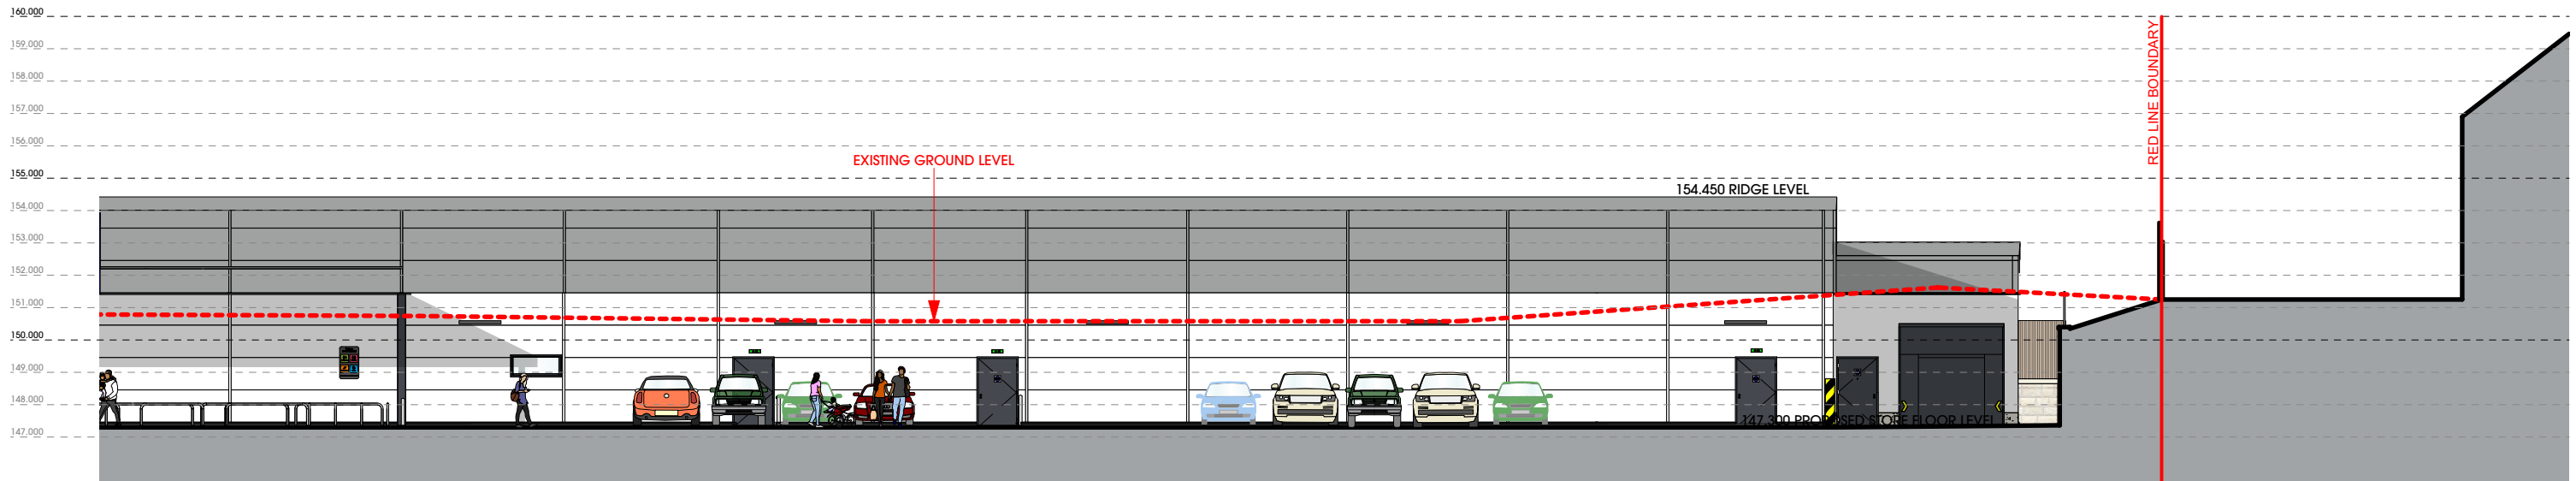

SECTION C-C (CONTINUED)
SCALE 1:200

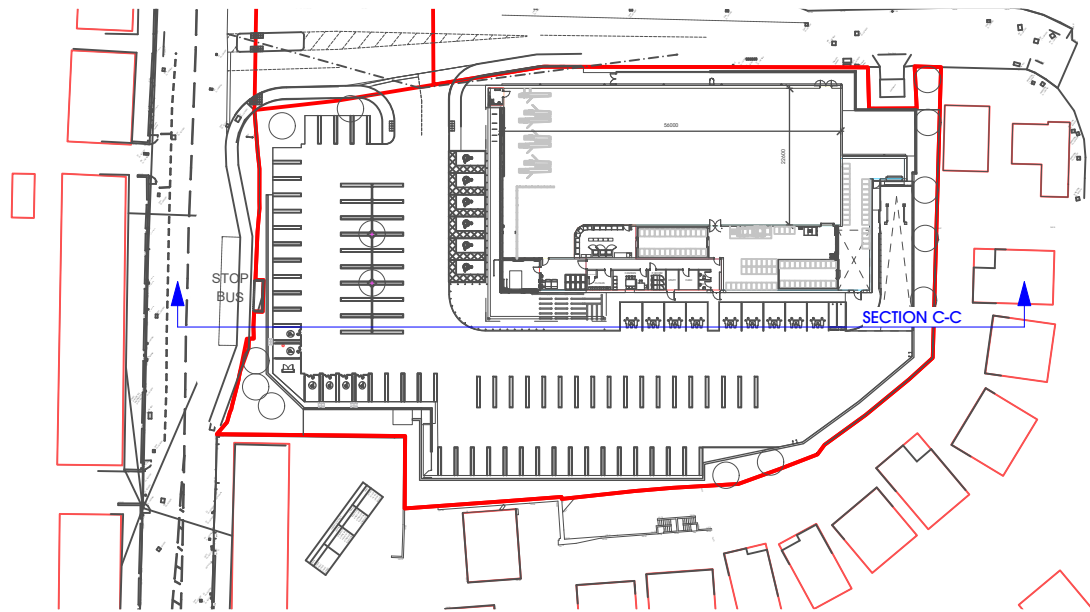

SITE PLAN
SCALE 1:1250

Rev	Date	Description	Drawn
B	17/06/2026	EVC layout amended. Boundary line around 278 works bus stop amended.	KE
A	04/03/2026	Roof of SE houses added.	KE

htcarchitects

York Place Studio
8 Britannia Street
Leeds
LS1 2DZ

T: (0113) 244 3457
W: www.htcarchitects.co.uk
E: info@htcarchitects.co.uk

client
Lidl GB Ltd.

project
Blackmoorfoot Road
Huddersfield

drawing title
(S73) Proposed Sections CC

date
February 2026

status
Planning

scale
AS NOTED

drawn
BMS checked -

job no.
2783 dwg no. P1302 rev. B