




KEY LIGHTING:

- WALL MOUNTED BUILDING PERIMETER LIGHTING
- CANOPY DOWNLIGHTS
- CAR PARK LIGHTING LAMPOST

KEY CRASH/CRIME PROTECTION:

- SECURE PERIMETER BUILDING ENVELOPE
- CRASH PROTECTION TUBE RAIL
- PEDESTRAIN BOLLARDS 1.1m HIGH
- HGV CRASH PROTECTION BOLLARD
- HIGH CONTAINMENT KERBING
- CRASH PROTECTION BOLLARDS AROUND LIGHTING
POLES
LOW LEVEL STAINLESS STEEL TUBE
- 1.8m VERT. HIT AND MISS TIMBERBOARD FENCE
- ANPR SYSTEM ON FIRST LIGHTING LAMPOST
- CLEAR OPEN VISIBILITY THROUGHOUT CAR PARK
- DIRECT OBSERVATION FROM TILL AND CUSTOMER
ENTRANCE TO CAR PARK
INFORMAL OBSERVATION FROM PUBLIC ROADSIDE
- INFORMAL OBSERVATION FROM PROPERTIES
- DEFENSIVE PLANTING - SUBJECT TO LANDSCAPE
ARCHITECTS DETAILS/ DRAWINGS

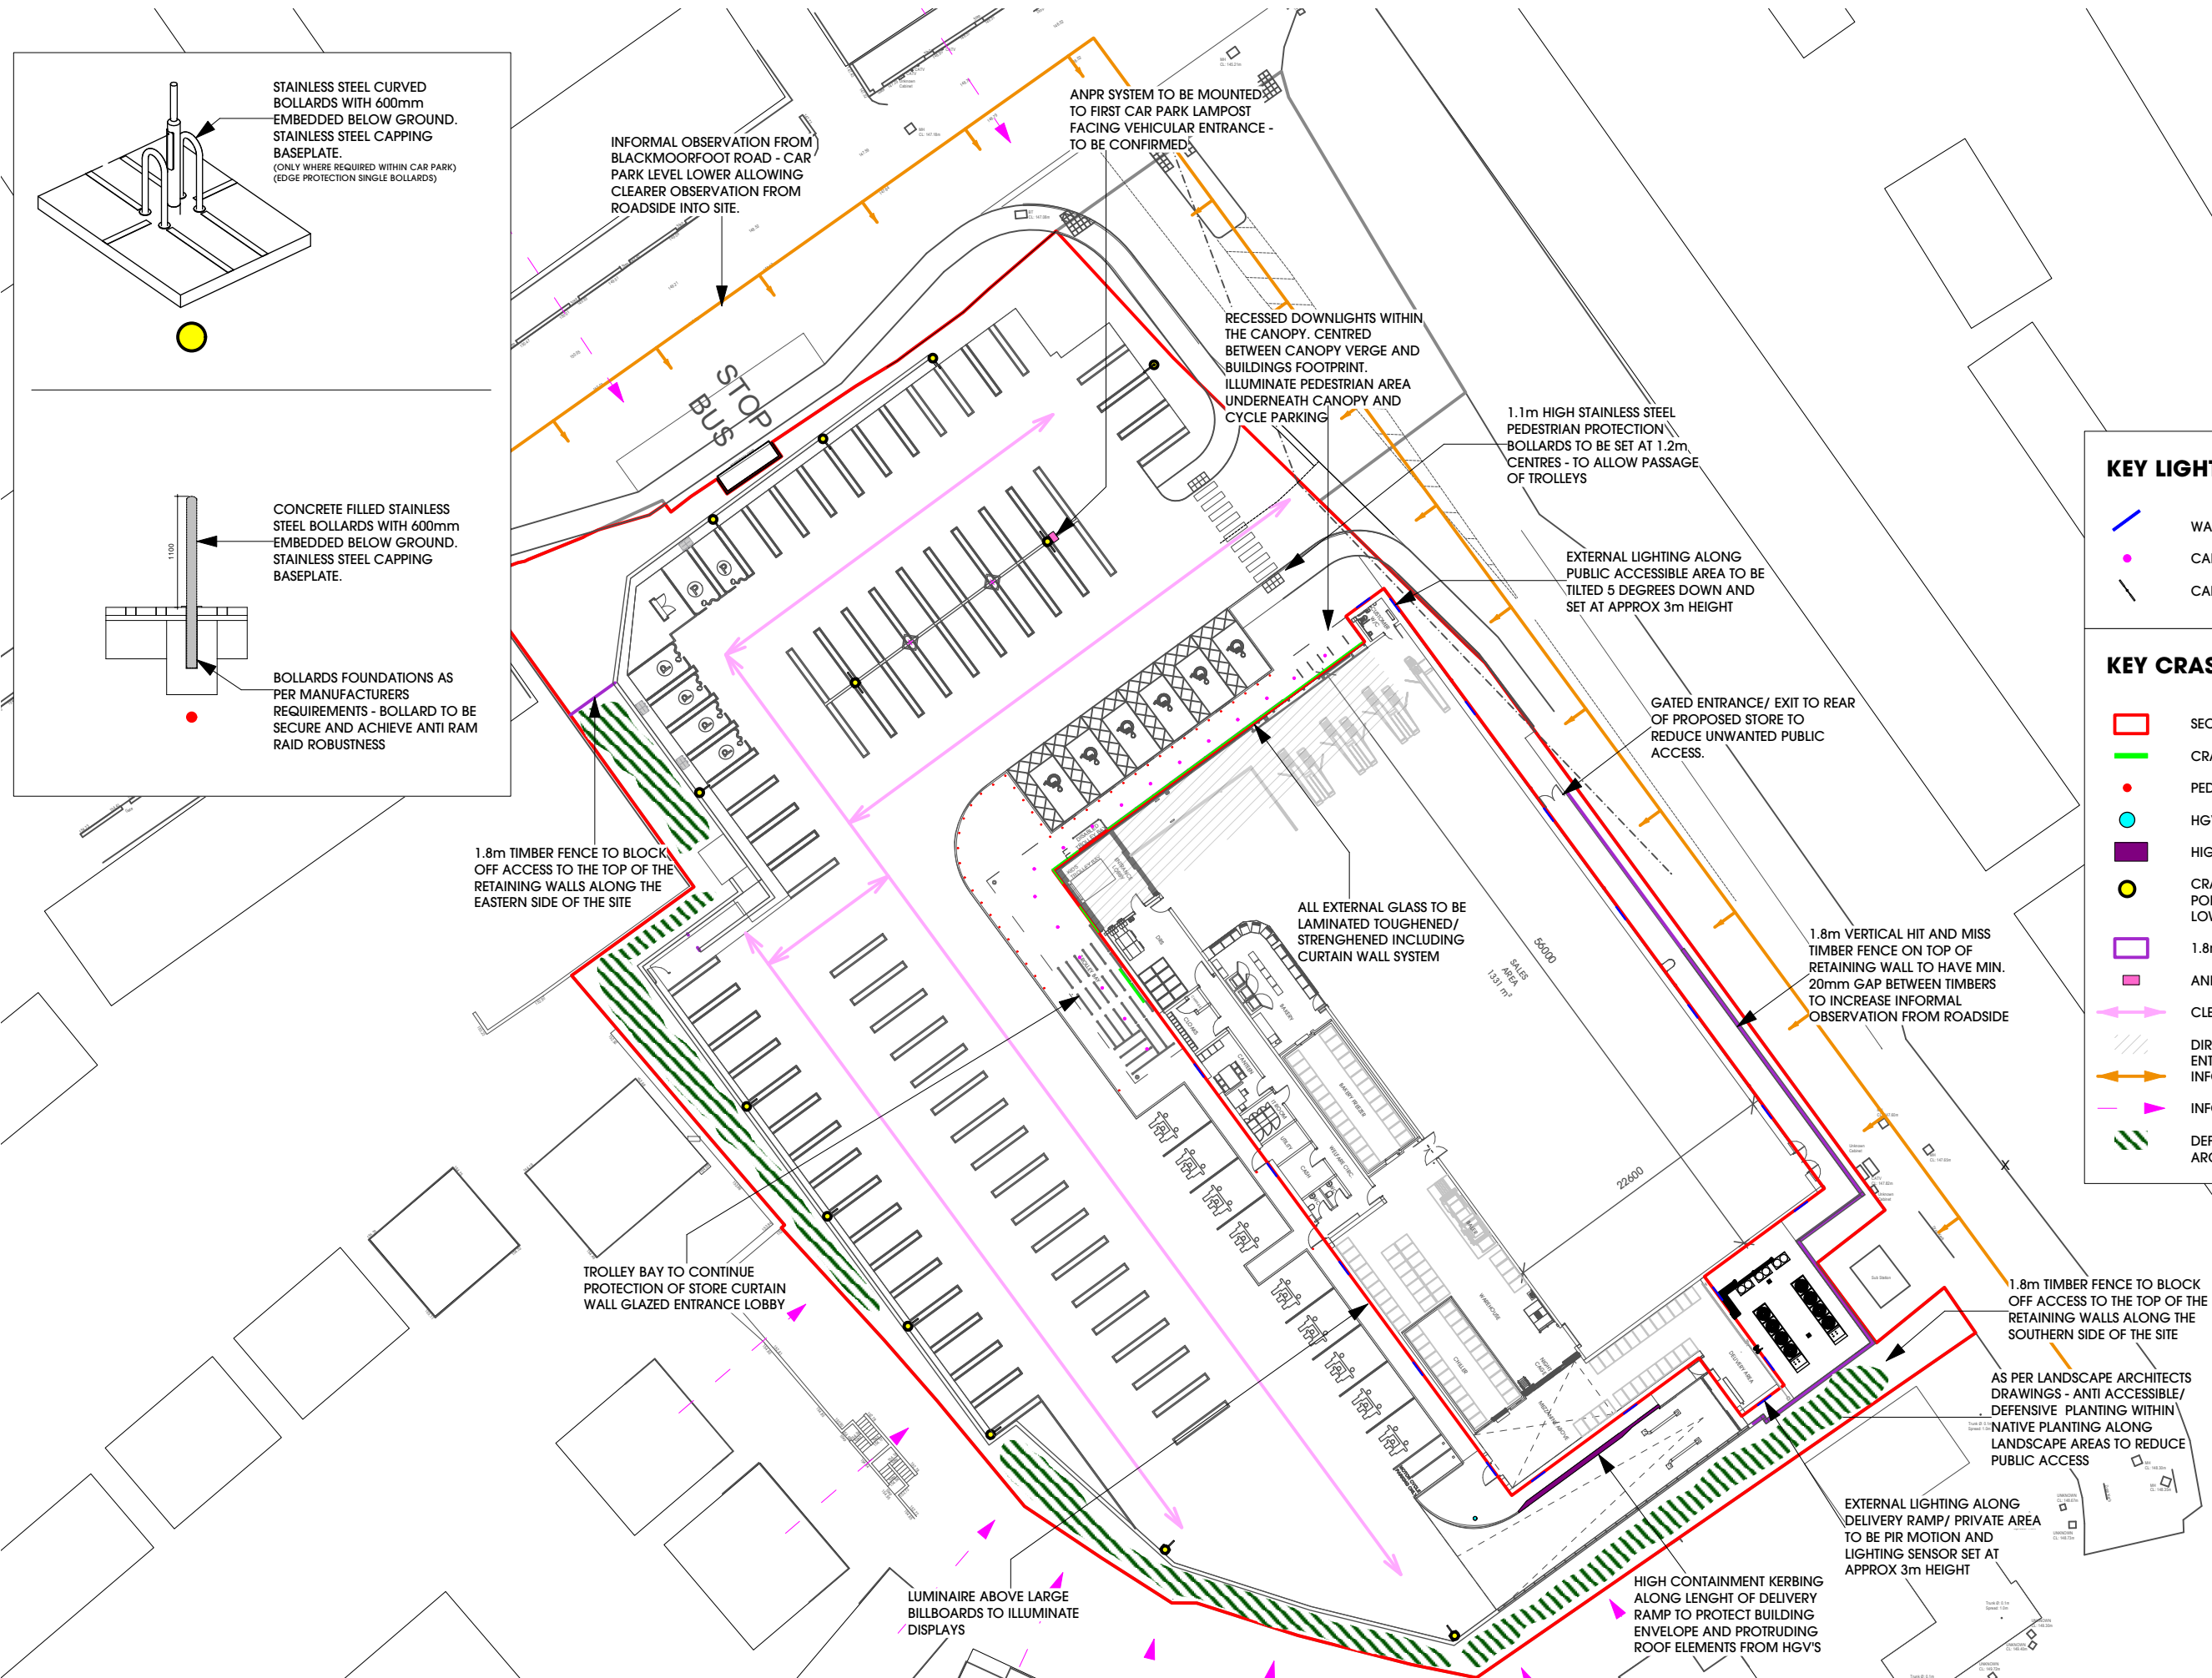

B	17/06/2026	EVC layout amended. Boundary line around 278	KE
A	04/03/2026	Roof of SE houses added.	KE
Rev	Date	Description	Drawn

htcarchitects

York Place Studio
8 Britannia Street
Leeds
LS1 2DZ

T: (0113) 244 3457
W: www.htcarchitects.co.uk
E: info@htcarchitects.co.uk

client
Lidl GB Ltd.



project
Blackmoorfoot Road
Huddersfield

drawing title
(S73) Proposed Crime
Prevention Site Plan

date February 2026

status Planning

scale 1:500

drawn BMS checked -

job no. 2783 dwg no. P1408 rev. B