

THIS DRAWING IS COPYRIGHT, AND REMAINS THE PROPERTY OF
HTC ARCHITECTS. IT MUST NOT BE REPRODUCED, USED,
DISCLOSED OR TRANSMITTED TO THIRD PARTIES IN ANY FORM, IN
WHOLE OR IN PART, WITHOUT PRIOR WRITTEN PERMISSION.

DO NOT SCALE!
ALL DIMENSIONS SHOULD BE CHECKED ON SITE BEFORE
WORK COMMENCES


BOUNDARY BASED ON TITLE DEEDS: WYK696805

BOUNDARY BASED ON TOPOGRAPHICAL SURVEY: 5328-0721-01C

HIGHWAYS BASED ON DRAWING 21-209-TR-005 Site Access
Arrangement Rev C

SUBJECT TO LEVELS STRATEGY REVIEW

LIDL INTERNALS AREAS ARE SUBJECT TO CONFIRMATION FROM
LIDL, FOLLOWING LATEST SPECIFICATION IMPLEMENTATION (AUG
2023)

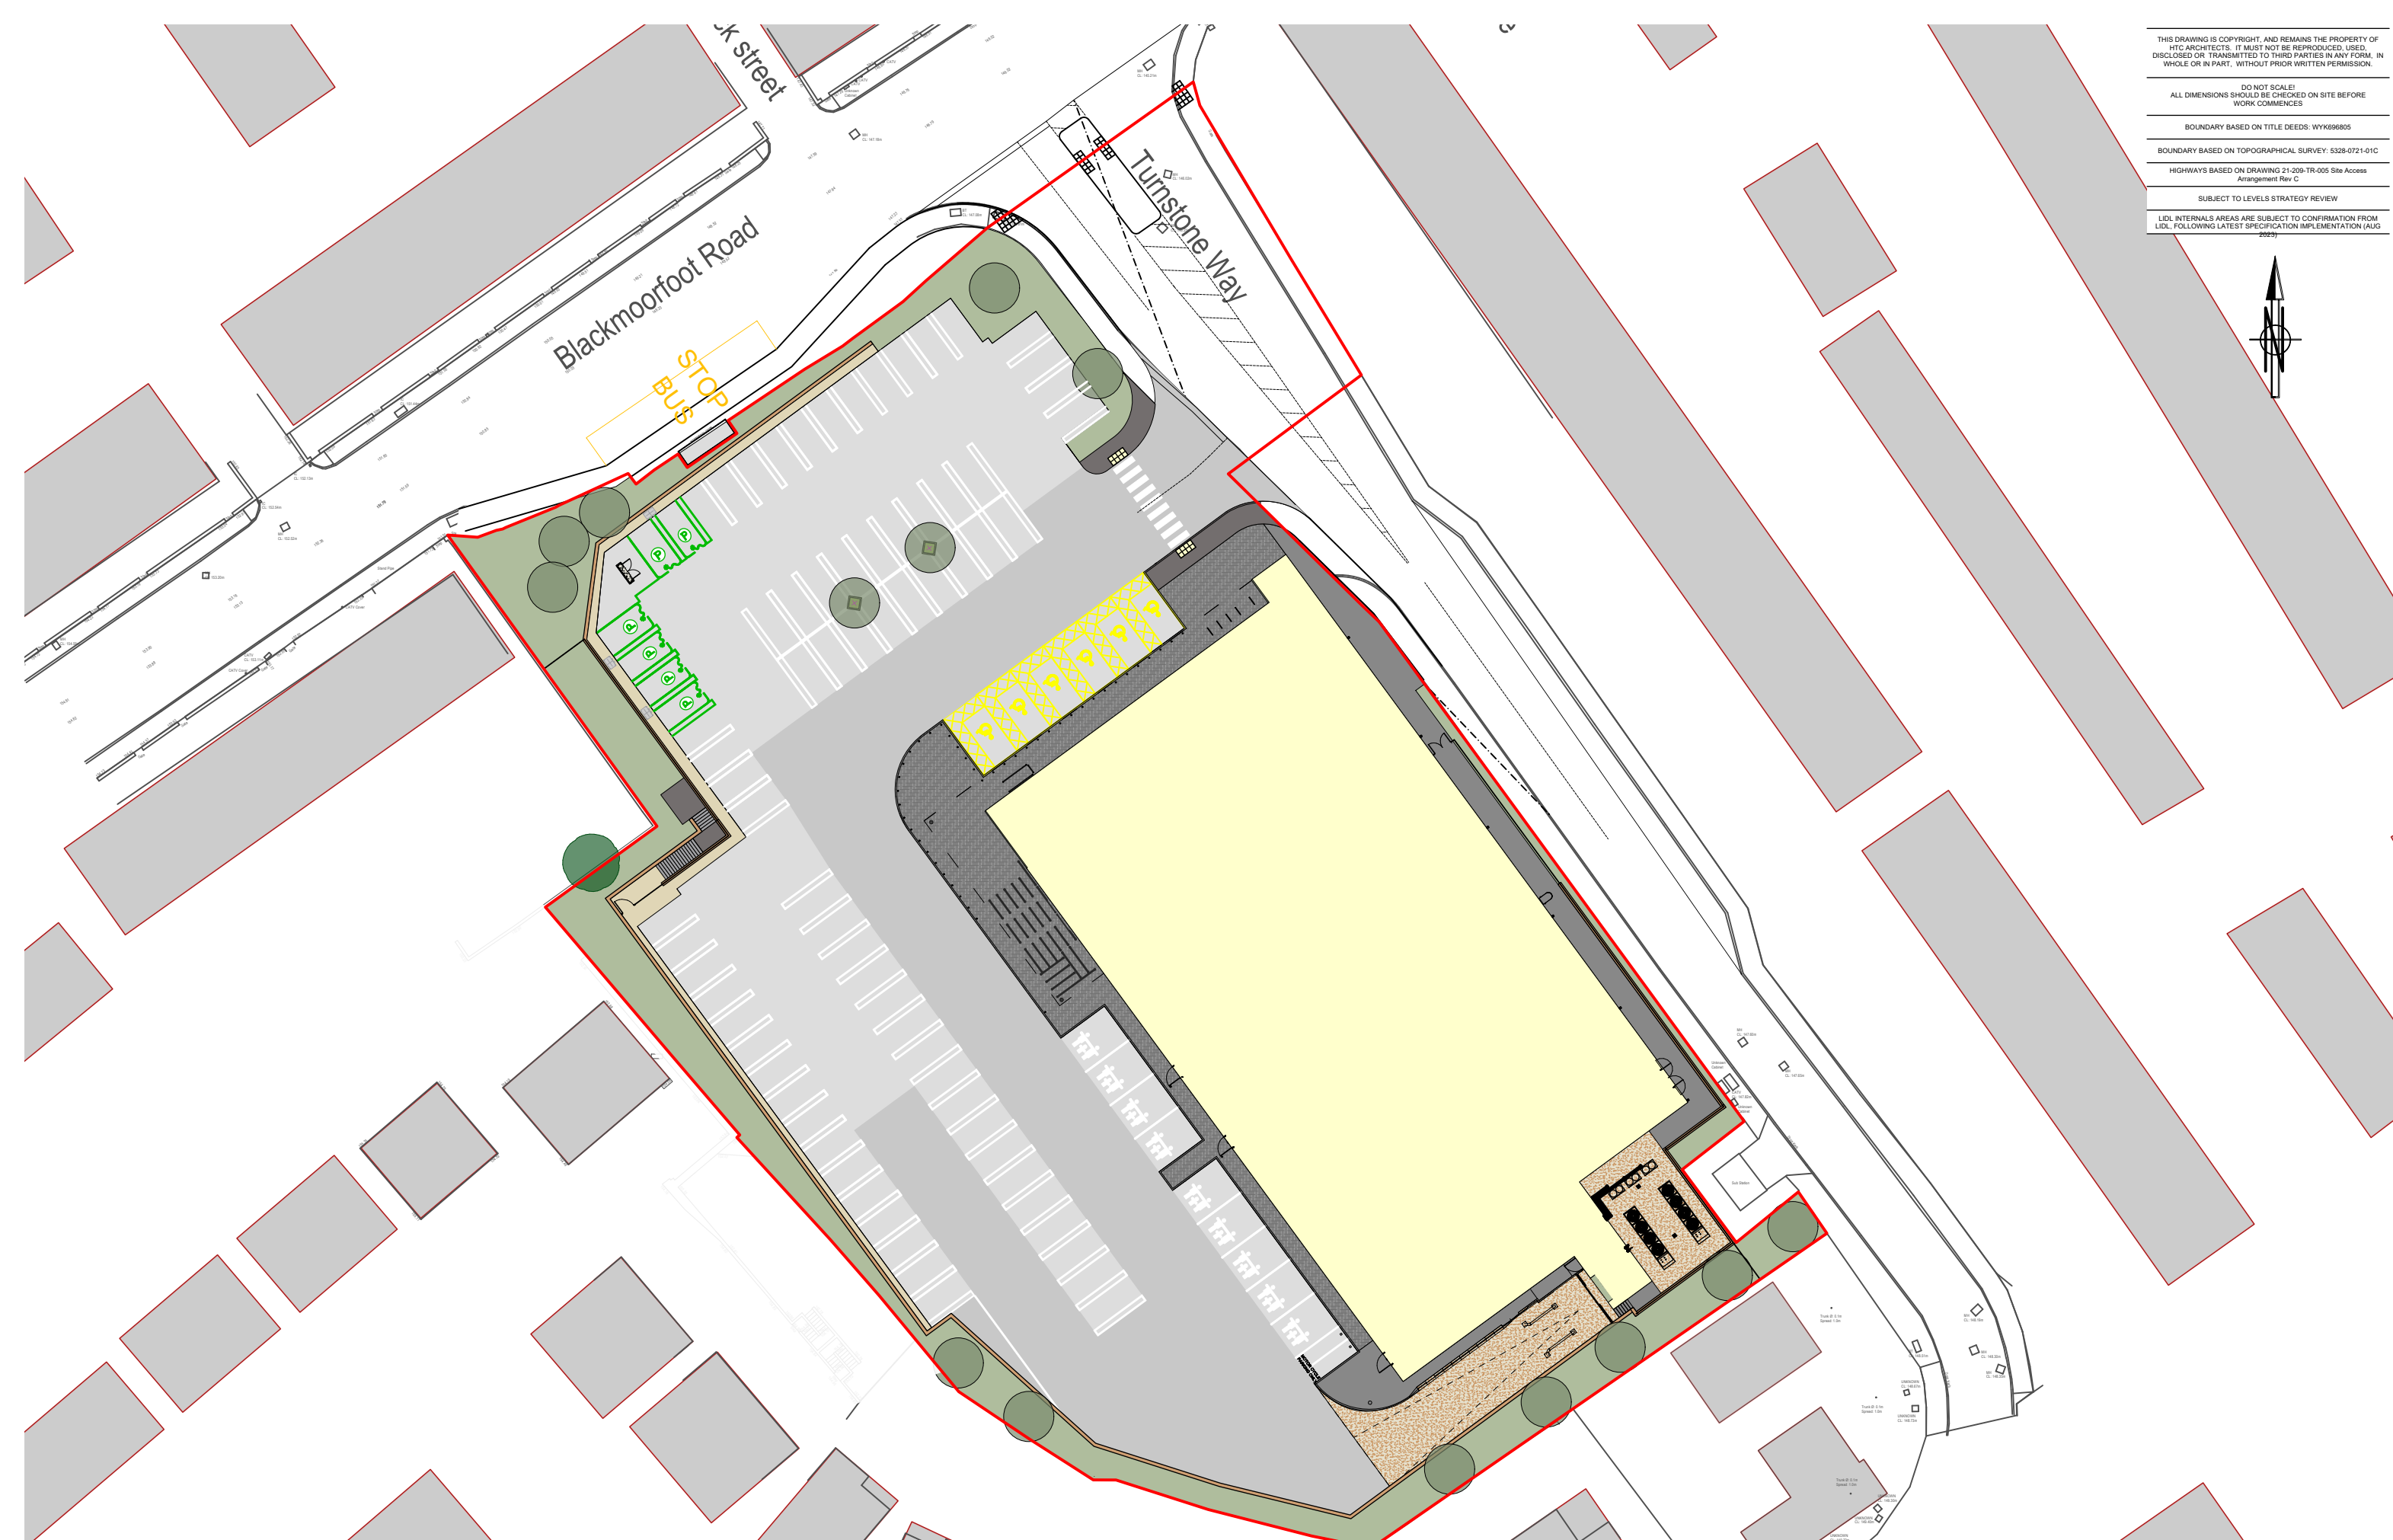

htcarchitects

York Place Studio
8 Britannia Street
Leeds
LS1 2DZ
T: (0113) 244 3457
W: www.htcarchitects.co.uk
E: info@htcarchitects.co.uk

client

Lidl GB Ltd.

project

Blackmoorfoot Road
Huddersfield

drawing title

(S73) GA Proposed Site Plan

date

February 2026

status

Planning

scale

1:500 @ A3

drawn

BMS checked -

job no.

2783

dwg no.

P1400 rev. A

Rev

Date

Description

KE

Drawn

A

17/06/2026

EVC layout amended. Boundary line around 278
works bus stop amended.