




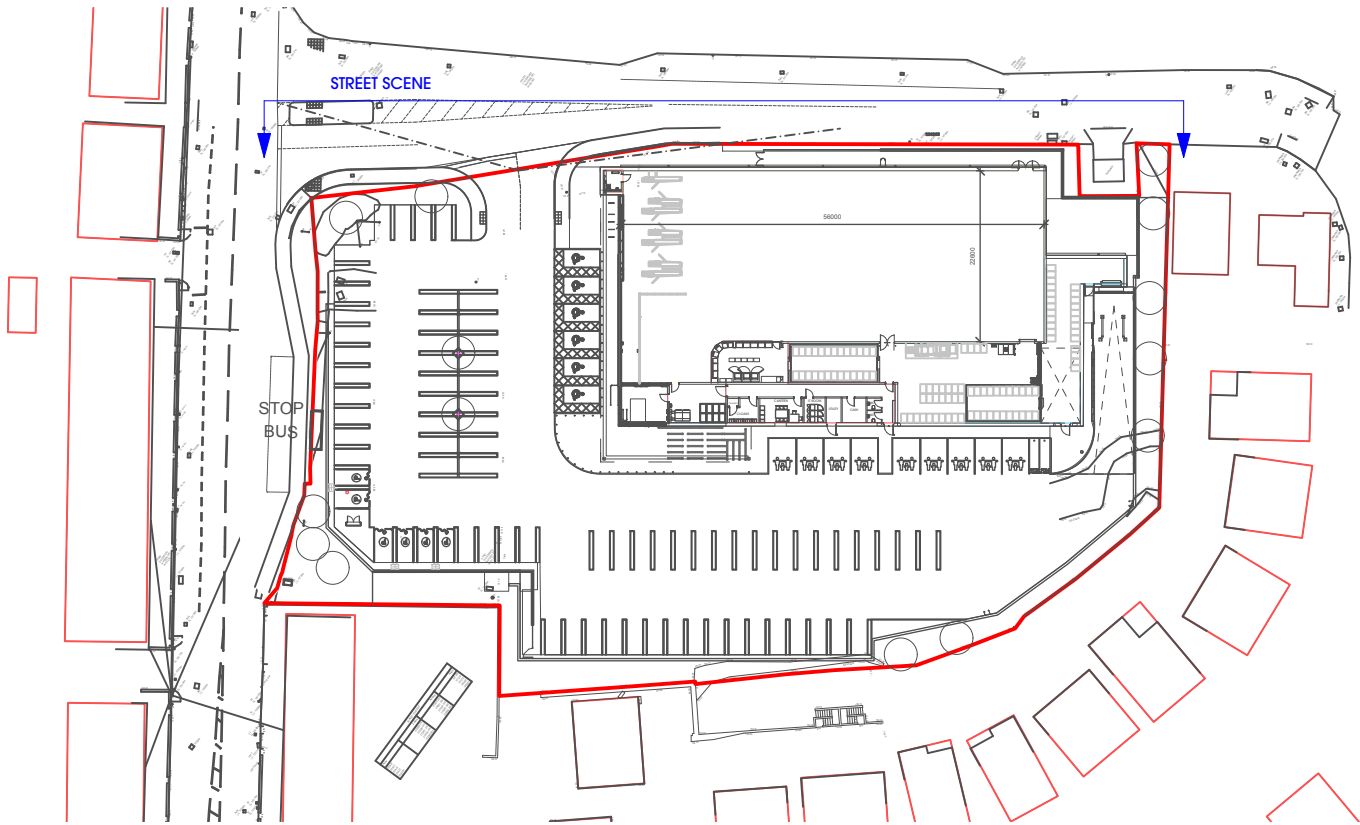

STREET SCENE - TURNSTONE WAY
SCALE 1:300

 

PROPOSED SITE PLAN
SCALE 1:500

 

C 24/06/2026 MINOR AMENDMENTS			BMS
B 17/06/2026 EVC layout amended. Boundary line around 278			KE
A 04/03/2026 works bus stop amended.			KE
Rev	Date	Description	Drawn

htcarchitects
York Place Studio
8 Britannia Street
Leeds
LS1 2DZ
T:(0113) 244 3457
W: www.htcarchitects.co.uk
E: info@htcarchitects.co.uk

client
Lidl GB Ltd.



project
Blackmoorfoot Road
Huddersfield
drawing title
(S73) Street Scene -
Turnstone Way

date February 2026
status Planning
scale AS NOTED
drawn BMS checked -
job no. 2783 dwg no. P1303rev. C