

THIS DRAWING IS COPYRIGHT AND REMAINS THE PROPERTY OF
HTC ARCHITECTS. IT MUST NOT BE REPRODUCED, USED,
DISCLOSED OR TRANSMITTED TO THIRD PARTIES IN ANY FORM, IN
WHOLE OR IN PART, WITHOUT PRIOR WRITTEN PERMISSION.

DO NOT SCALE!
ALL DIMENSIONS SHOULD BE CHECKED ON SITE BEFORE
WORK COMMENCES

BOUNDARY BASED ON TITLE DEEDS: WYK696805

BOUNDARY BASED ON TOPOGRAPHICAL SURVEY: 5328-0721-01C


HIGHWAYS BASED ON DRAWING 21-209-TR-005 Site Access
Arrangement Rev C

SUBJECT TO LEVELS STRATEGY REVIEW

LIDL INTERNALS AREAS ARE SUBJECT TO CONFIRMATION FROM LIDL
FOLLOWING LATEST SPECIFICATION IMPLEMENTATION (AUG 2023)



SCHEDULE OF AREAS (TYPE 1300):		
	SALES	= 1331 m ²
	WAREHOUSE	= 456 m ²
	ANCILLARY	= 213 m ²
	GIA	= 2000 m ²

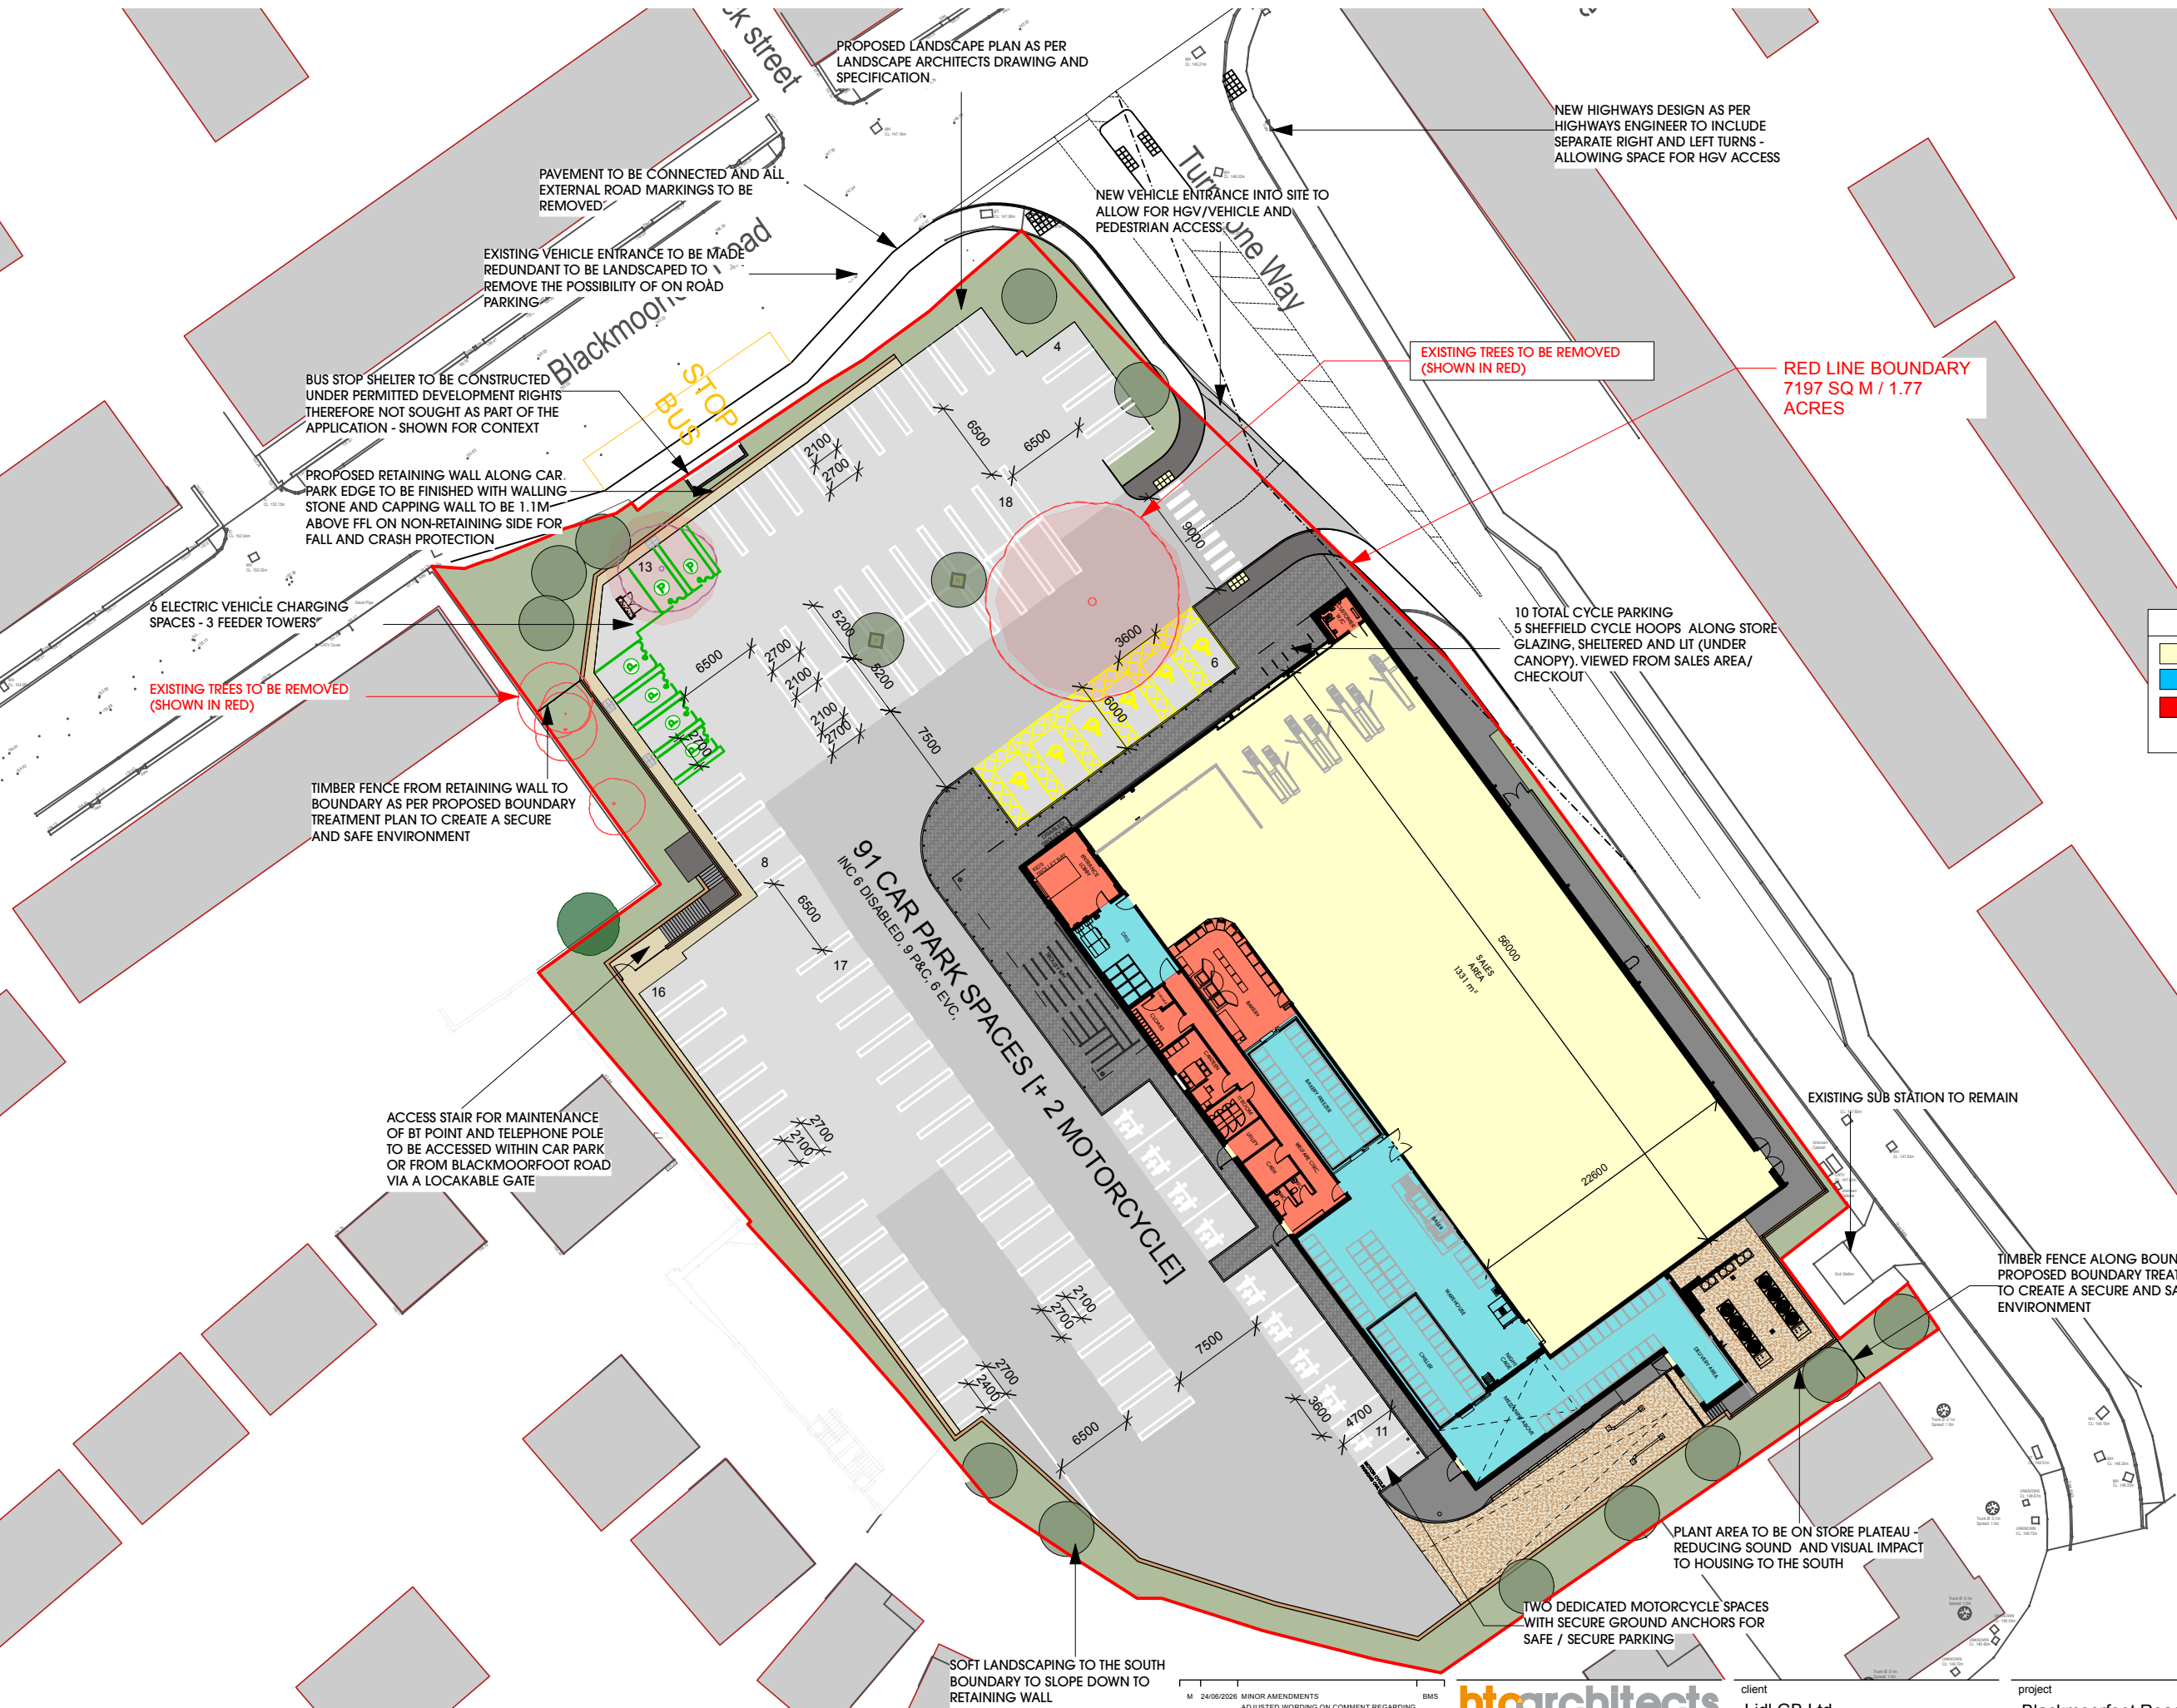

M	24/06/2026	MINOR AMENDMENTS ADJUSTED WORDING ON COMMENT REGARDING FALL PROTECTION FOR THE NORTHERN	BMS
L	22/06/2026	RETAINING WALL	BMS
K	17/06/2026	Updated boundary around 278 works bus stops.	KE
J	08/05/2026	Updated boundary line	BMS
I	08/05/2026	Minor amendments to annotation, Kerb layout, EVC layout	BMS
H	27/04/2026	Added an additional 2 EVC spaces	BMS
G	05/03/2026	Minor amendment	BMS
F	04/03/2026	Roof of SE houses added.	KE
Rev	Date	Description	Drawn

htcarchitects

York Place Studio
8 Britannia Street
Leeds
LS1 2DZ

T: (0113) 244 3457

W: www.htcarchitects.co.uk
E: info@htcarchitects.co.uk

client
Lidl GB Ltd.



project
Blackmoorfoot Road
Huddersfield

drawing title
(S73) Setting Out Proposed
Site Plan

date February 2026

status Planning

scale 1:500 @ A3

drawn BMS checked -

job no. 2783 dwg no. P1401 rev. M