

NOTES

This drawing has been prepared specifically for the purpose of obtaining Planning and/or Building Regulations Approval. Its suitability for other purposes without additional supplementary details and specifications cannot be guaranteed.


All dimensions are to be checked on site, any discrepancies are to be reported to the designer before work commences. Use only figured dimensions.

All structural components shown are indicative only. Details / calculations of structural members are to be provided by the Structural Engineer.

This drawing is not to be copied or divulged to a third party without written permission.




EAST ELEVATION

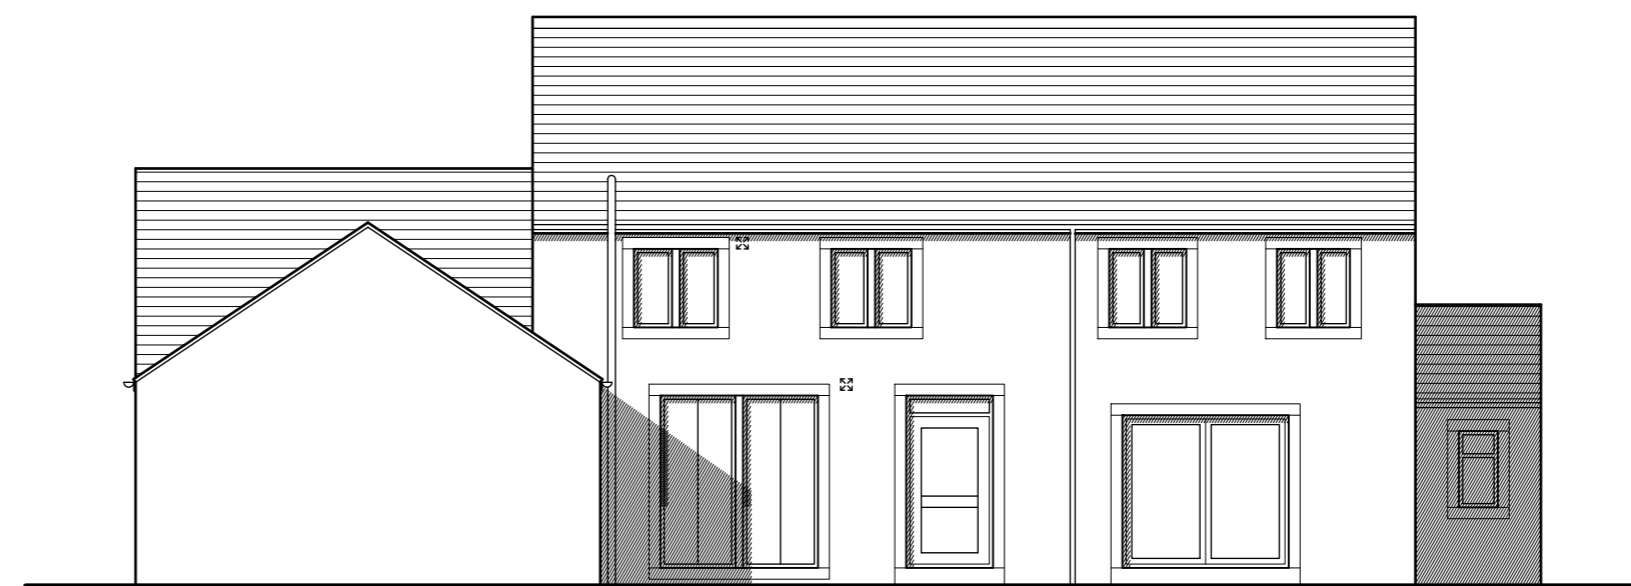


SOUTH ELEVATION




WEST ELEVATION

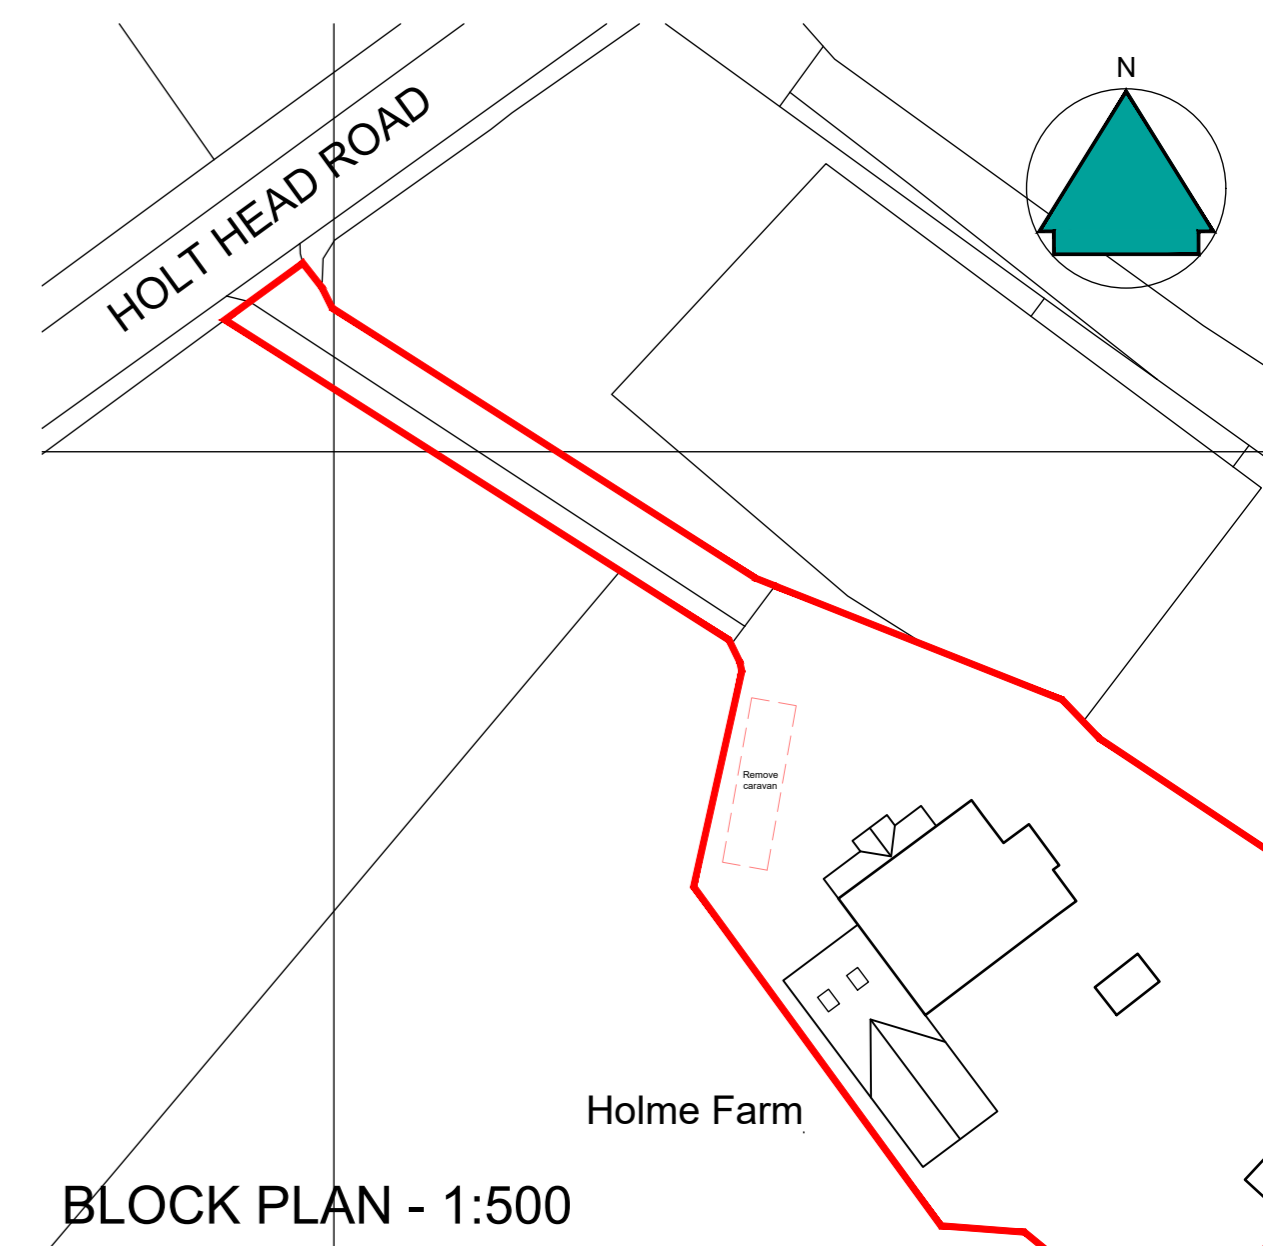


BLOCK PLAN - 1:500

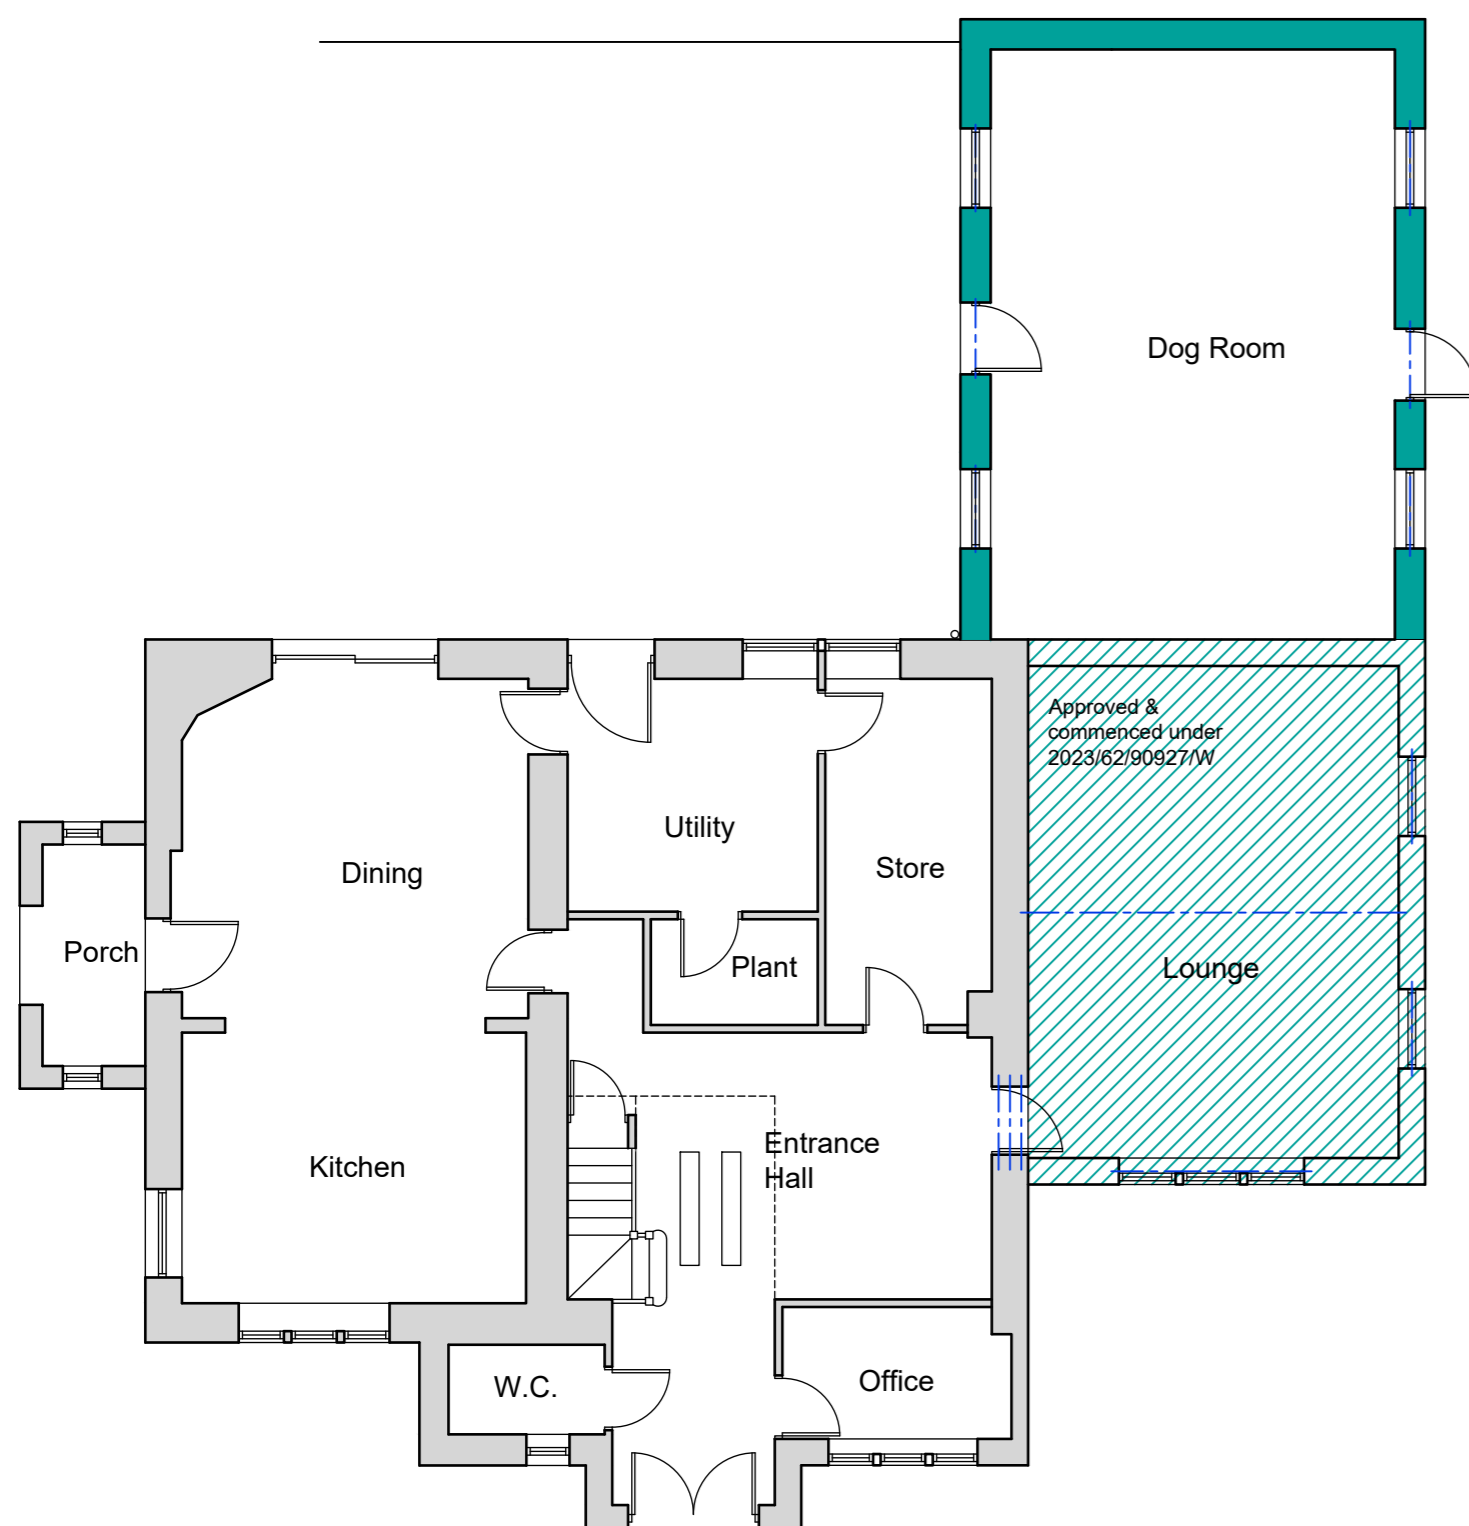

GROUND FLOOR PLAN

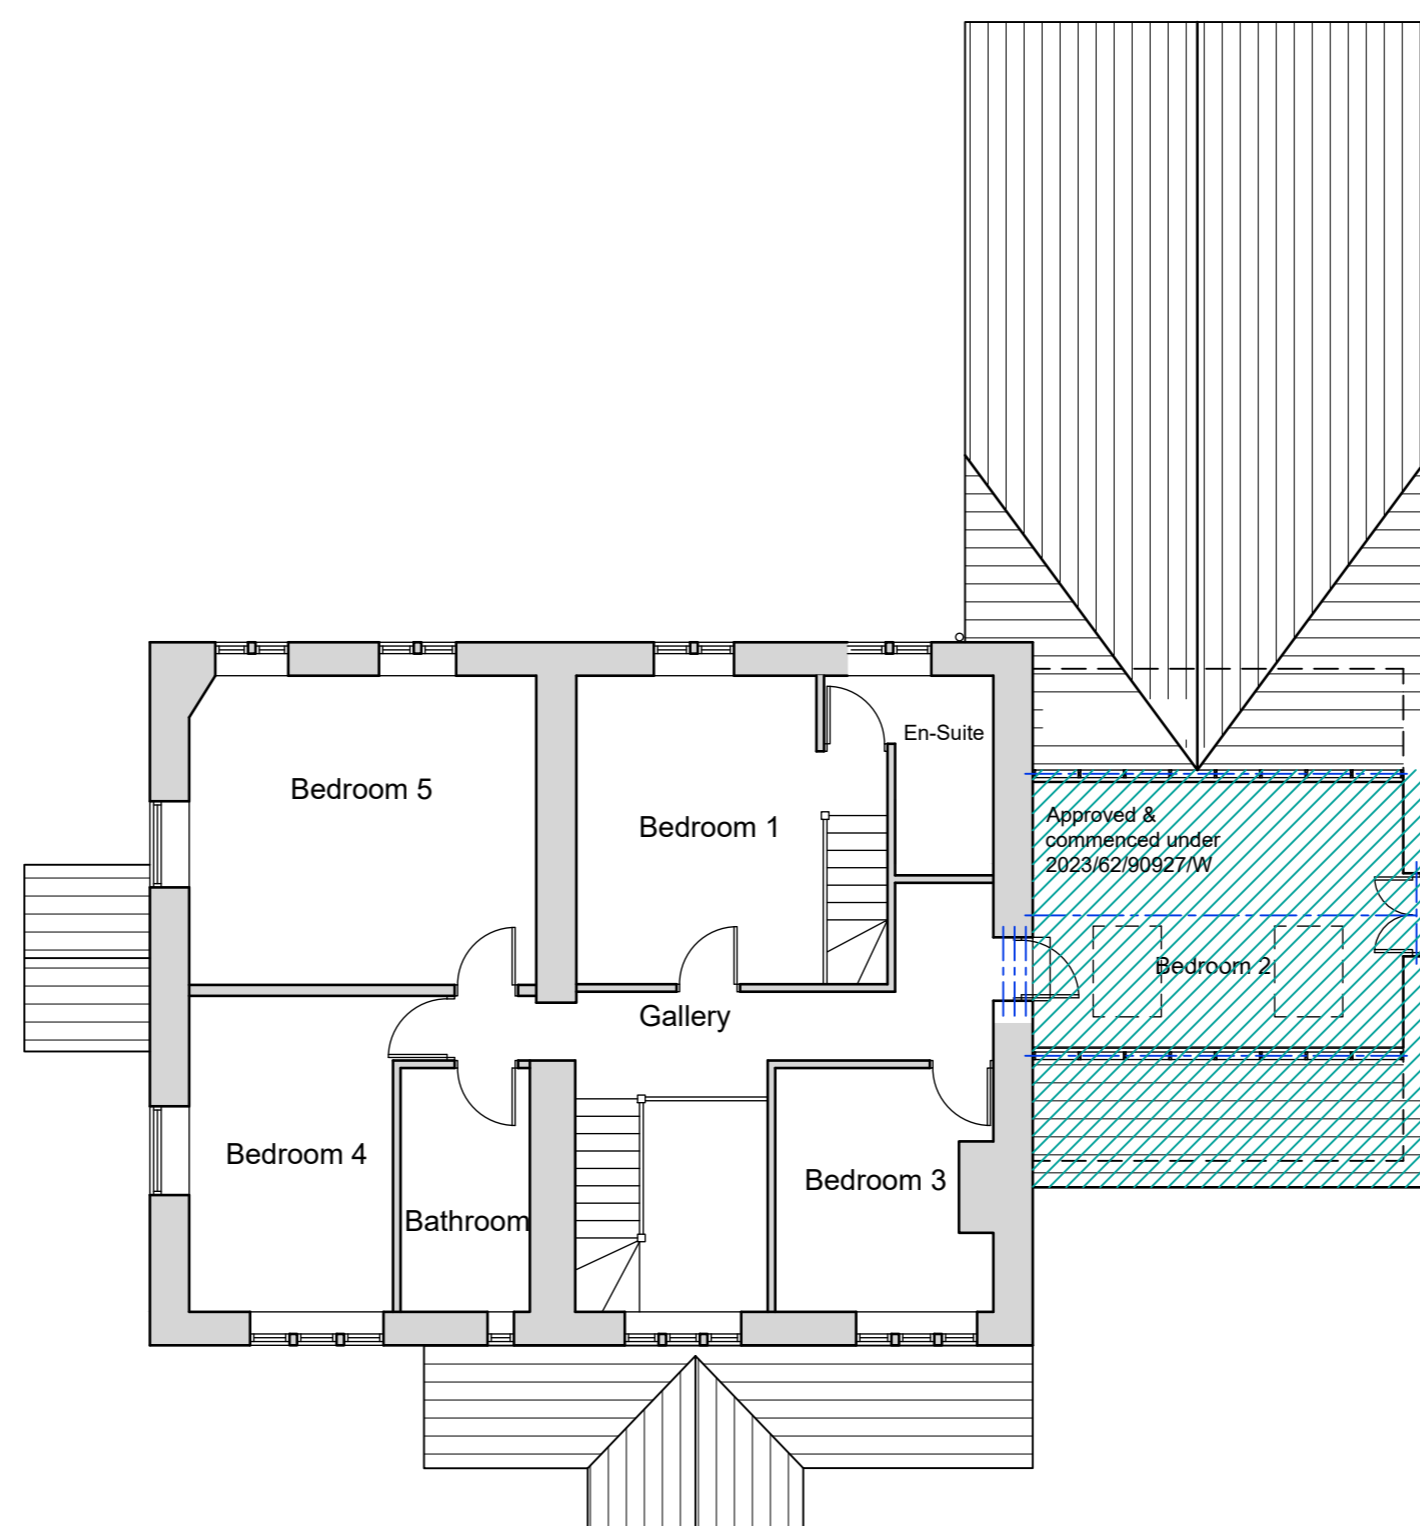

FIRST FLOOR PLAN

 

Revisions		
P01	Preliminary Issue	14.03.26
P02	Block plan updated	28.03.26

Remodeling and Alterations

at Holme Farm
Holt Head Road
Meltham
HD7 5TU

for Mr & Mrs. Dhurmea

Proposed Plans and Elevations

Purpose of issue: PLANNING

Drawn DRH

Date March 2026

Scales 1:100 @ A2

Drawing No. 25127 - 0301 - P02