


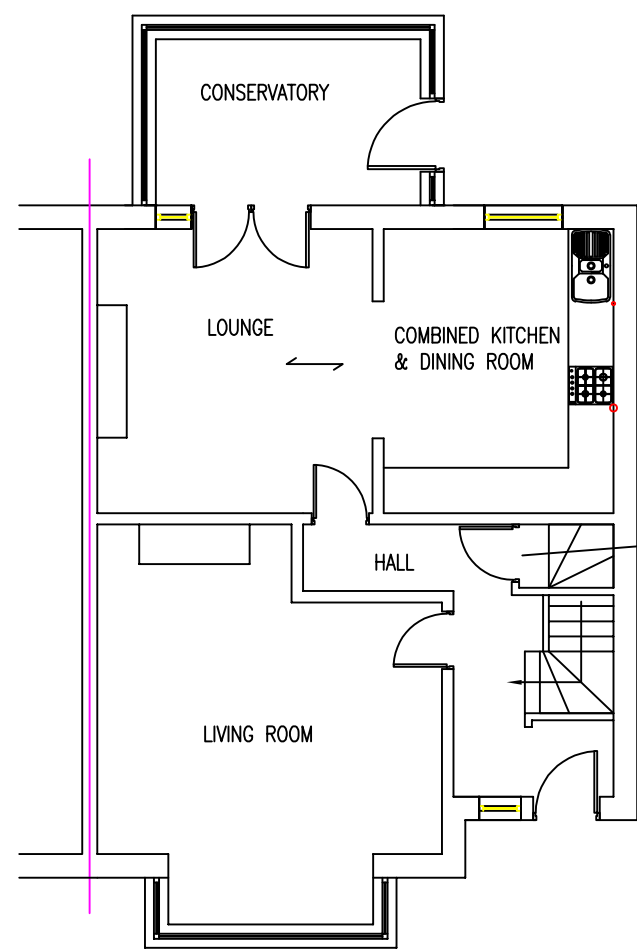

EXISTING GROUND FLOOR PLAN
SCALE 1:100




EXISTING FRONT ELEVATION
SCALE 1:100



EXISTING SIDE ELEVATION
SCALE 1:100



EXISTING REAR ELEVATION
SCALE 1:100

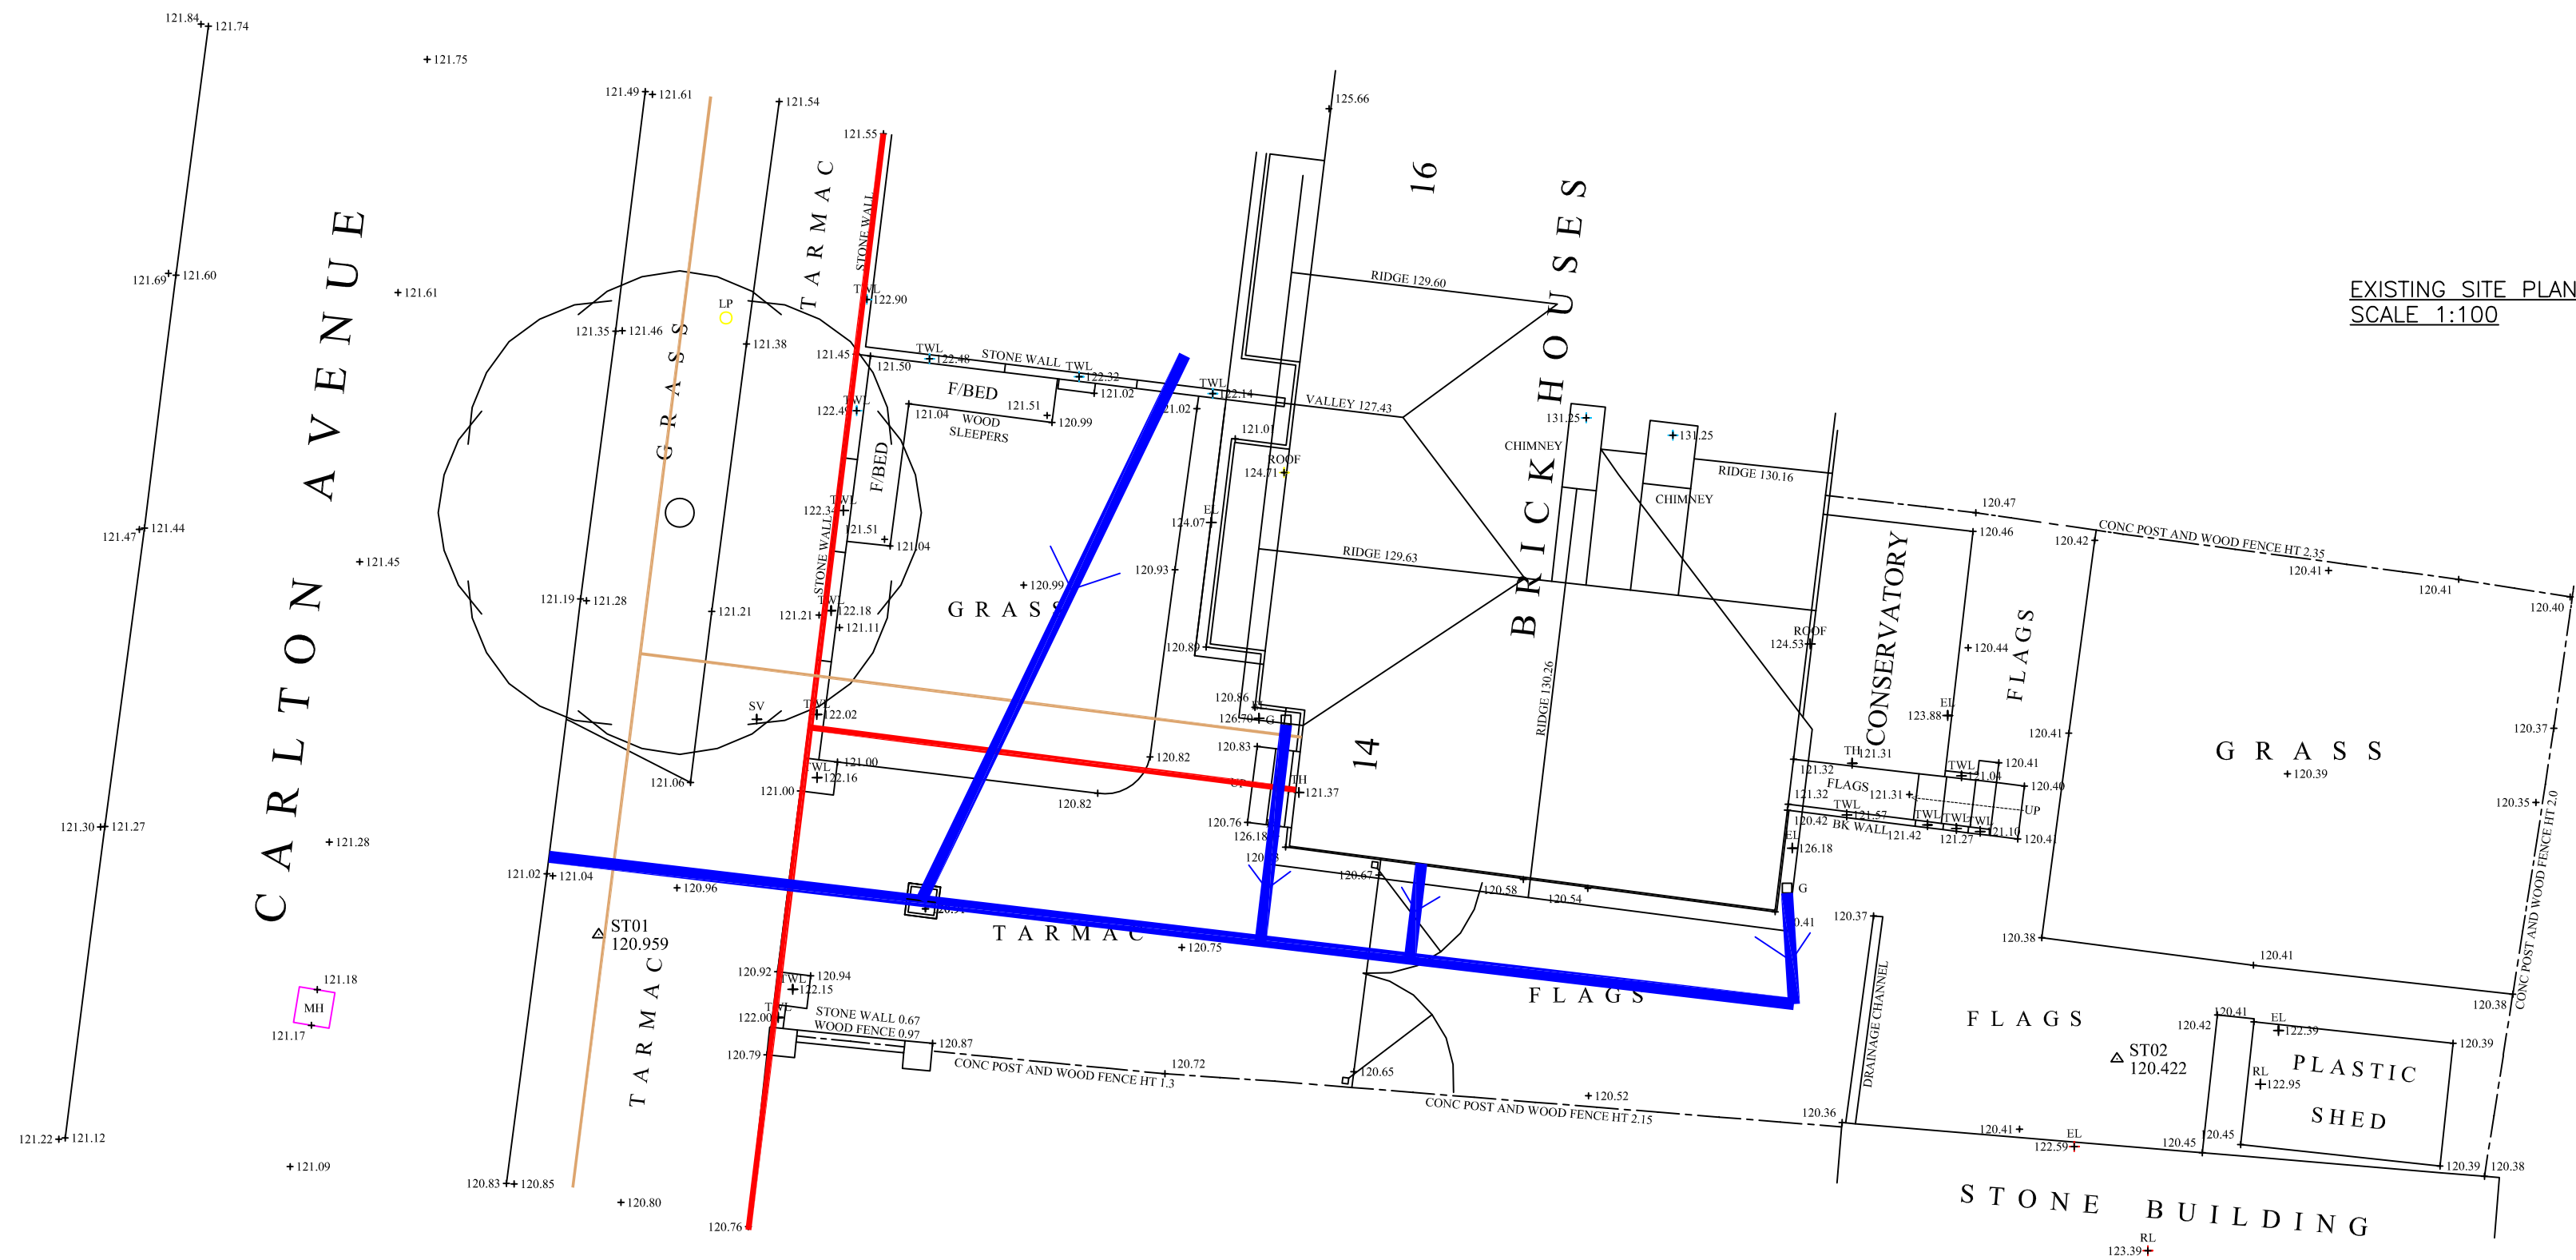


EXISTING SITE PLAN
SCALE 1:100

- ASSUMED ROUTE OF ELECTRICITY FEED TO PROPERTY
- ASSUMED ROUTE OF GAS MAIN
- ASSUMED EXISTING SEWER RUNS
- NEW GULLEYS

NOTE – THIS DRAWING IS TO BE READ IN CONJUNCTION WITH DRAWING NO. S03 – WORK SPECIFICATION

NOTE – THIS DRAWING IS FOR PLANNING PURPOSES ONLY – FURTHER DETAILED DRAWINGS WILL BE REQUIRED AS PART OF A BUILDING REGULATIONS APPLICATION.

NOTE – DO NOT SCALE OFF DRAWING. DIMENSIONS TO BE CONFIRMED ON SITE
ALL DIMENSIONS IN MM

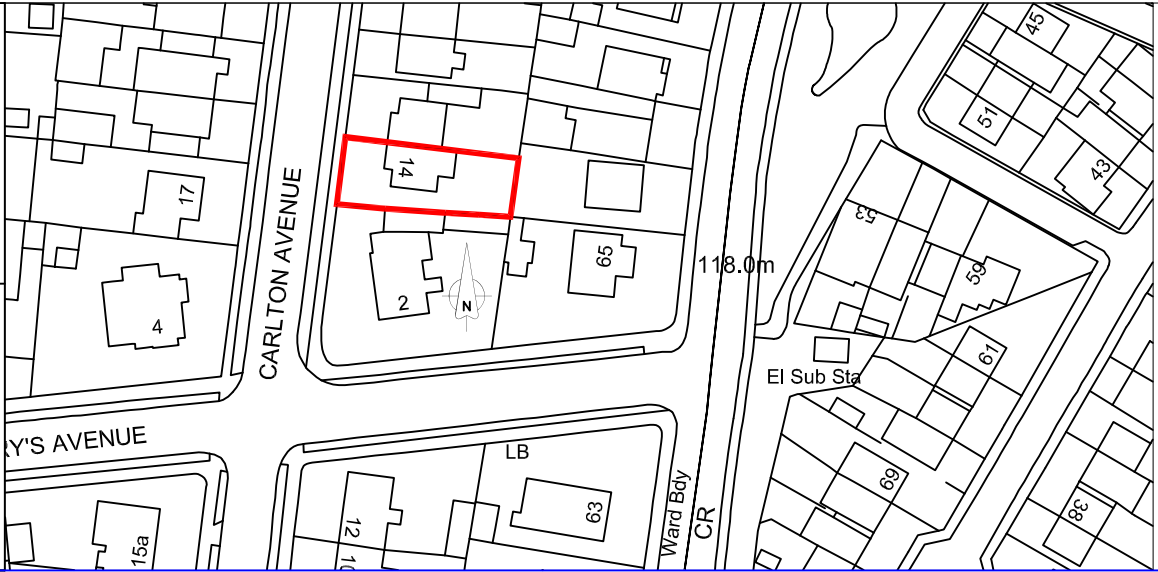

SITE LOCATION PLAN
SCALE 1:1250

Revisions		Planning Application for:	
Date	Mar 2026	Rear Extension	
		14 Carlton Avenue, Batley	
		Drawing Title:	
		Existing Plans and Elevations	
		Drawing No:	Rev
		S01	
		Scale: As shown	Paper Size: A1