



IF IN ANY DOUBT PLEASE ASK THE ARCHITECT FOR CLARIFICATION.  
DO NOT SCALE FROM DRAWING. ALL DIMENSIONS TO BE CHECKED ON SITE.  
THE COPYRIGHT FOR THESE DRAWINGS REMAINS THE PROPERTY OF THE ARCHITECT. THEY MUST NOT BE REPRODUCED IN ANY WAY WITHOUT THE ARCHITECT'S PRIOR WRITTEN CONSENT.

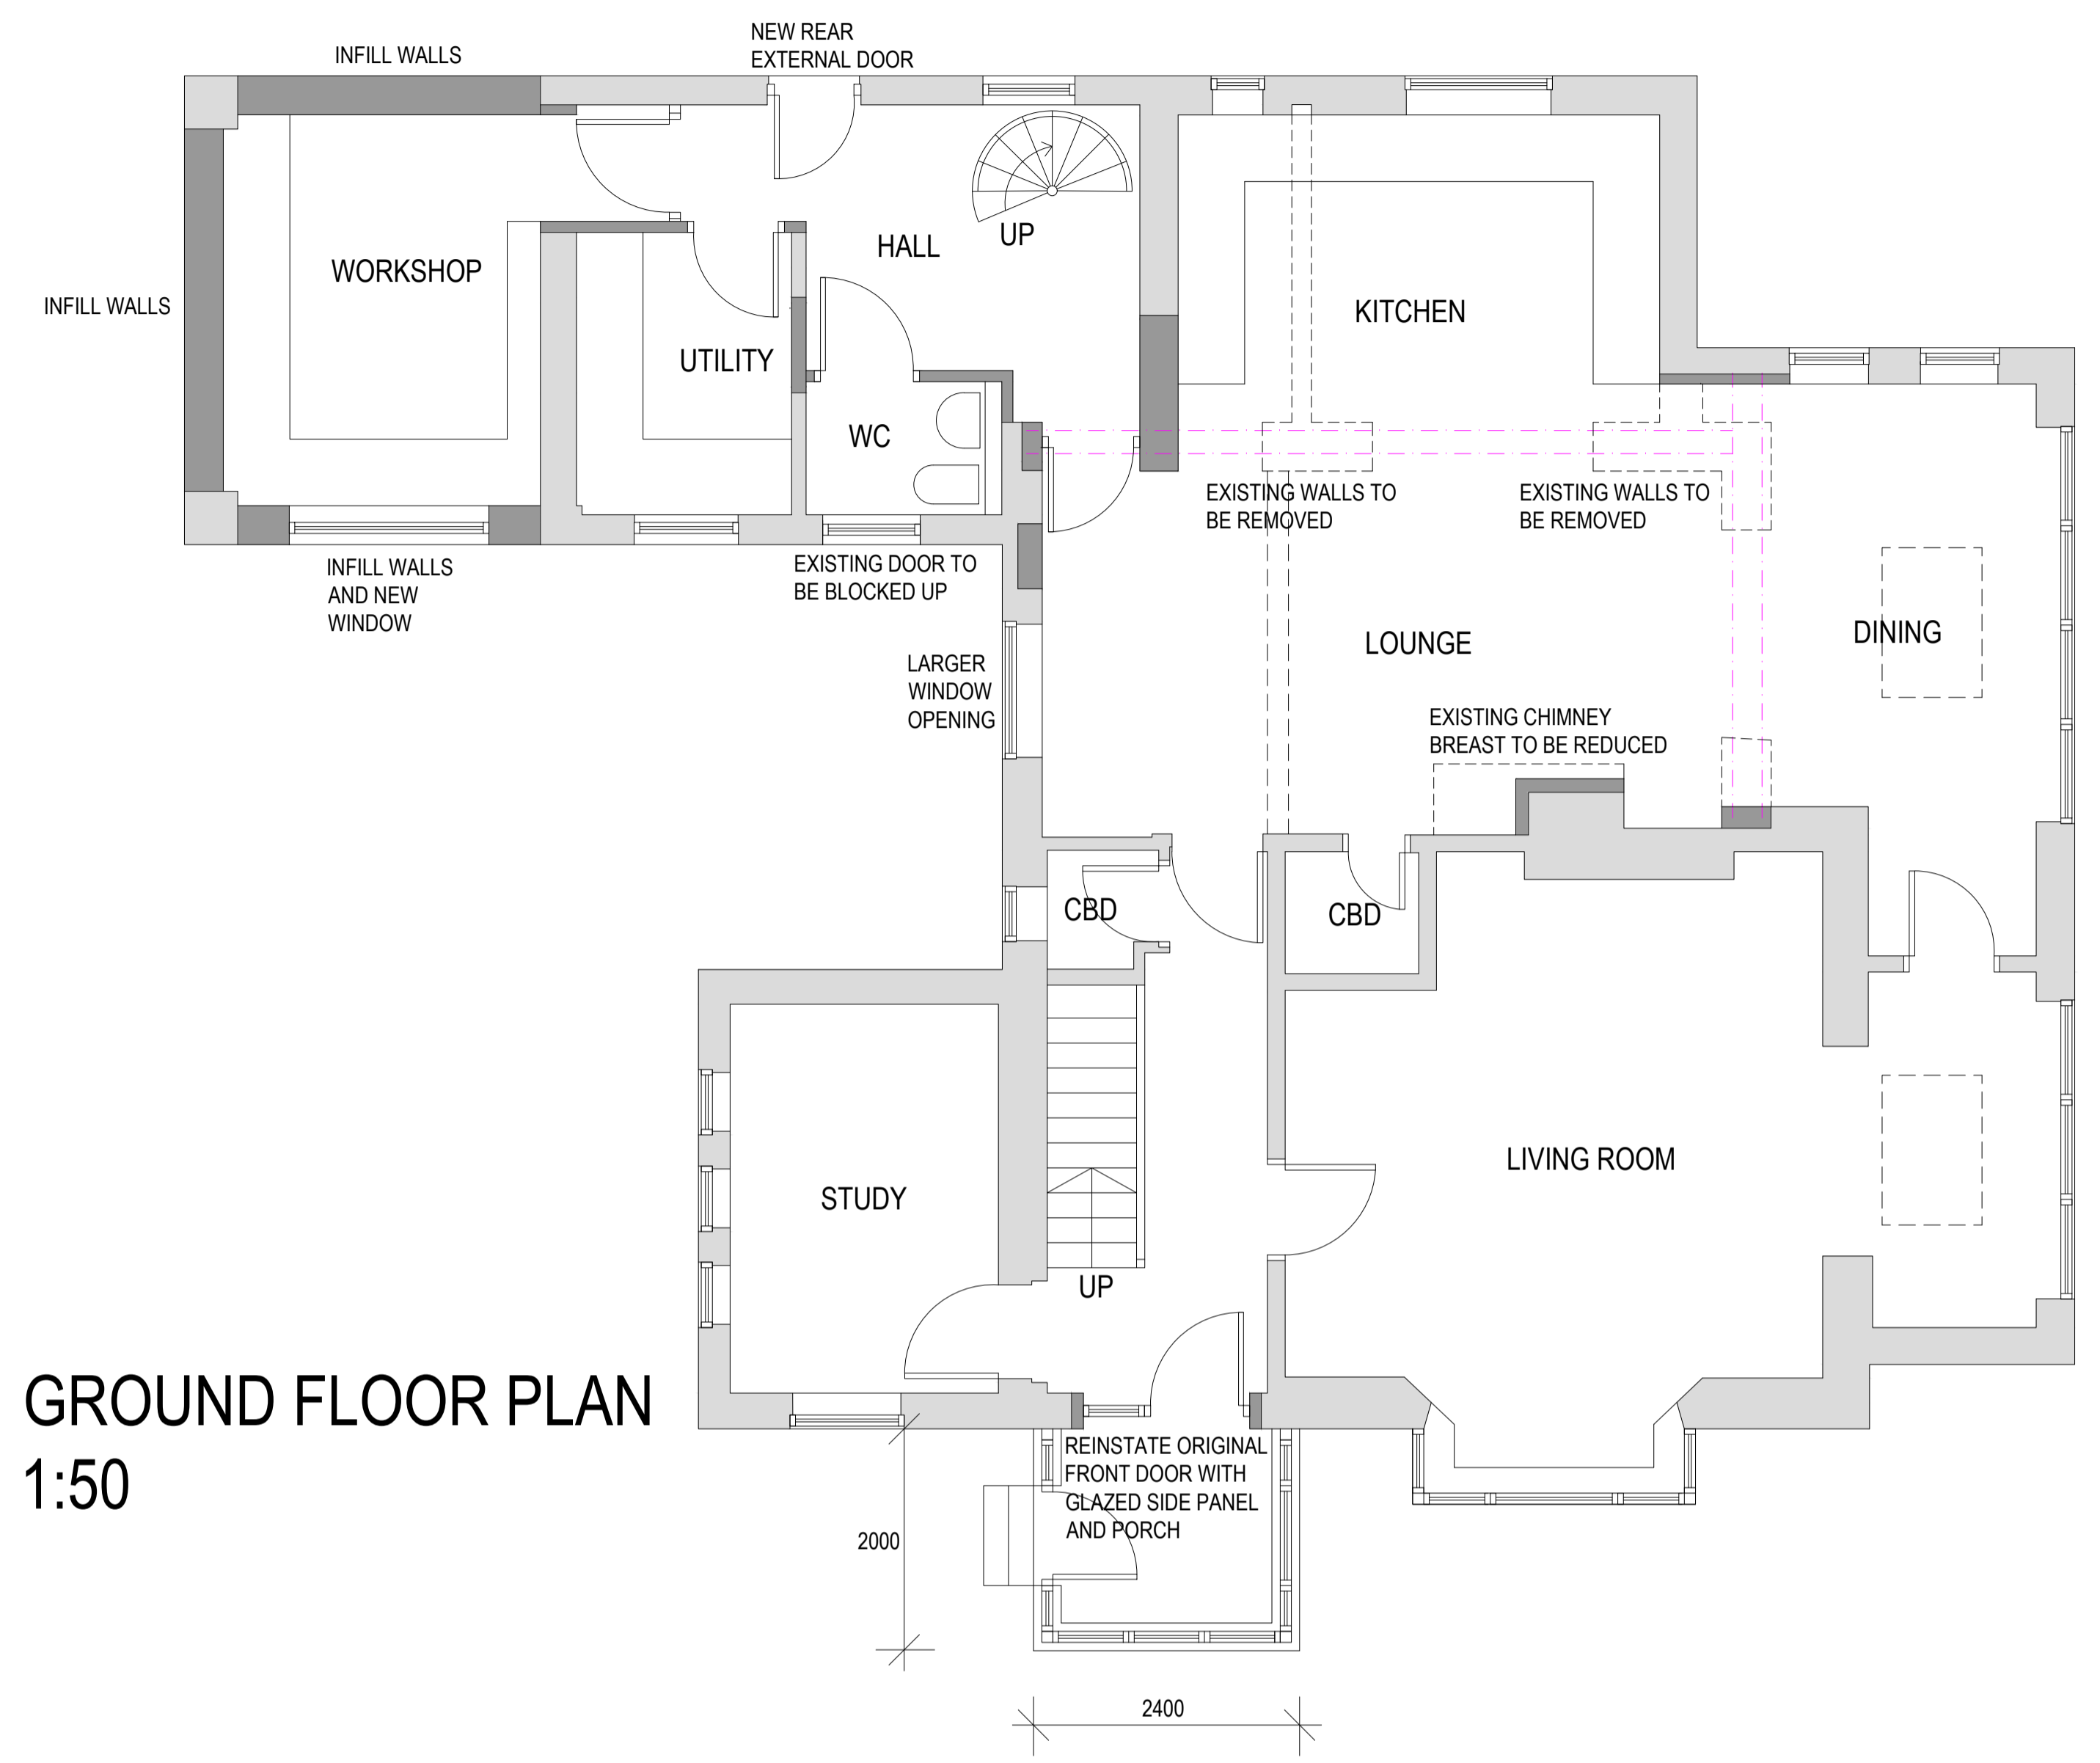

GROUND FLOOR PLAN  
1:50

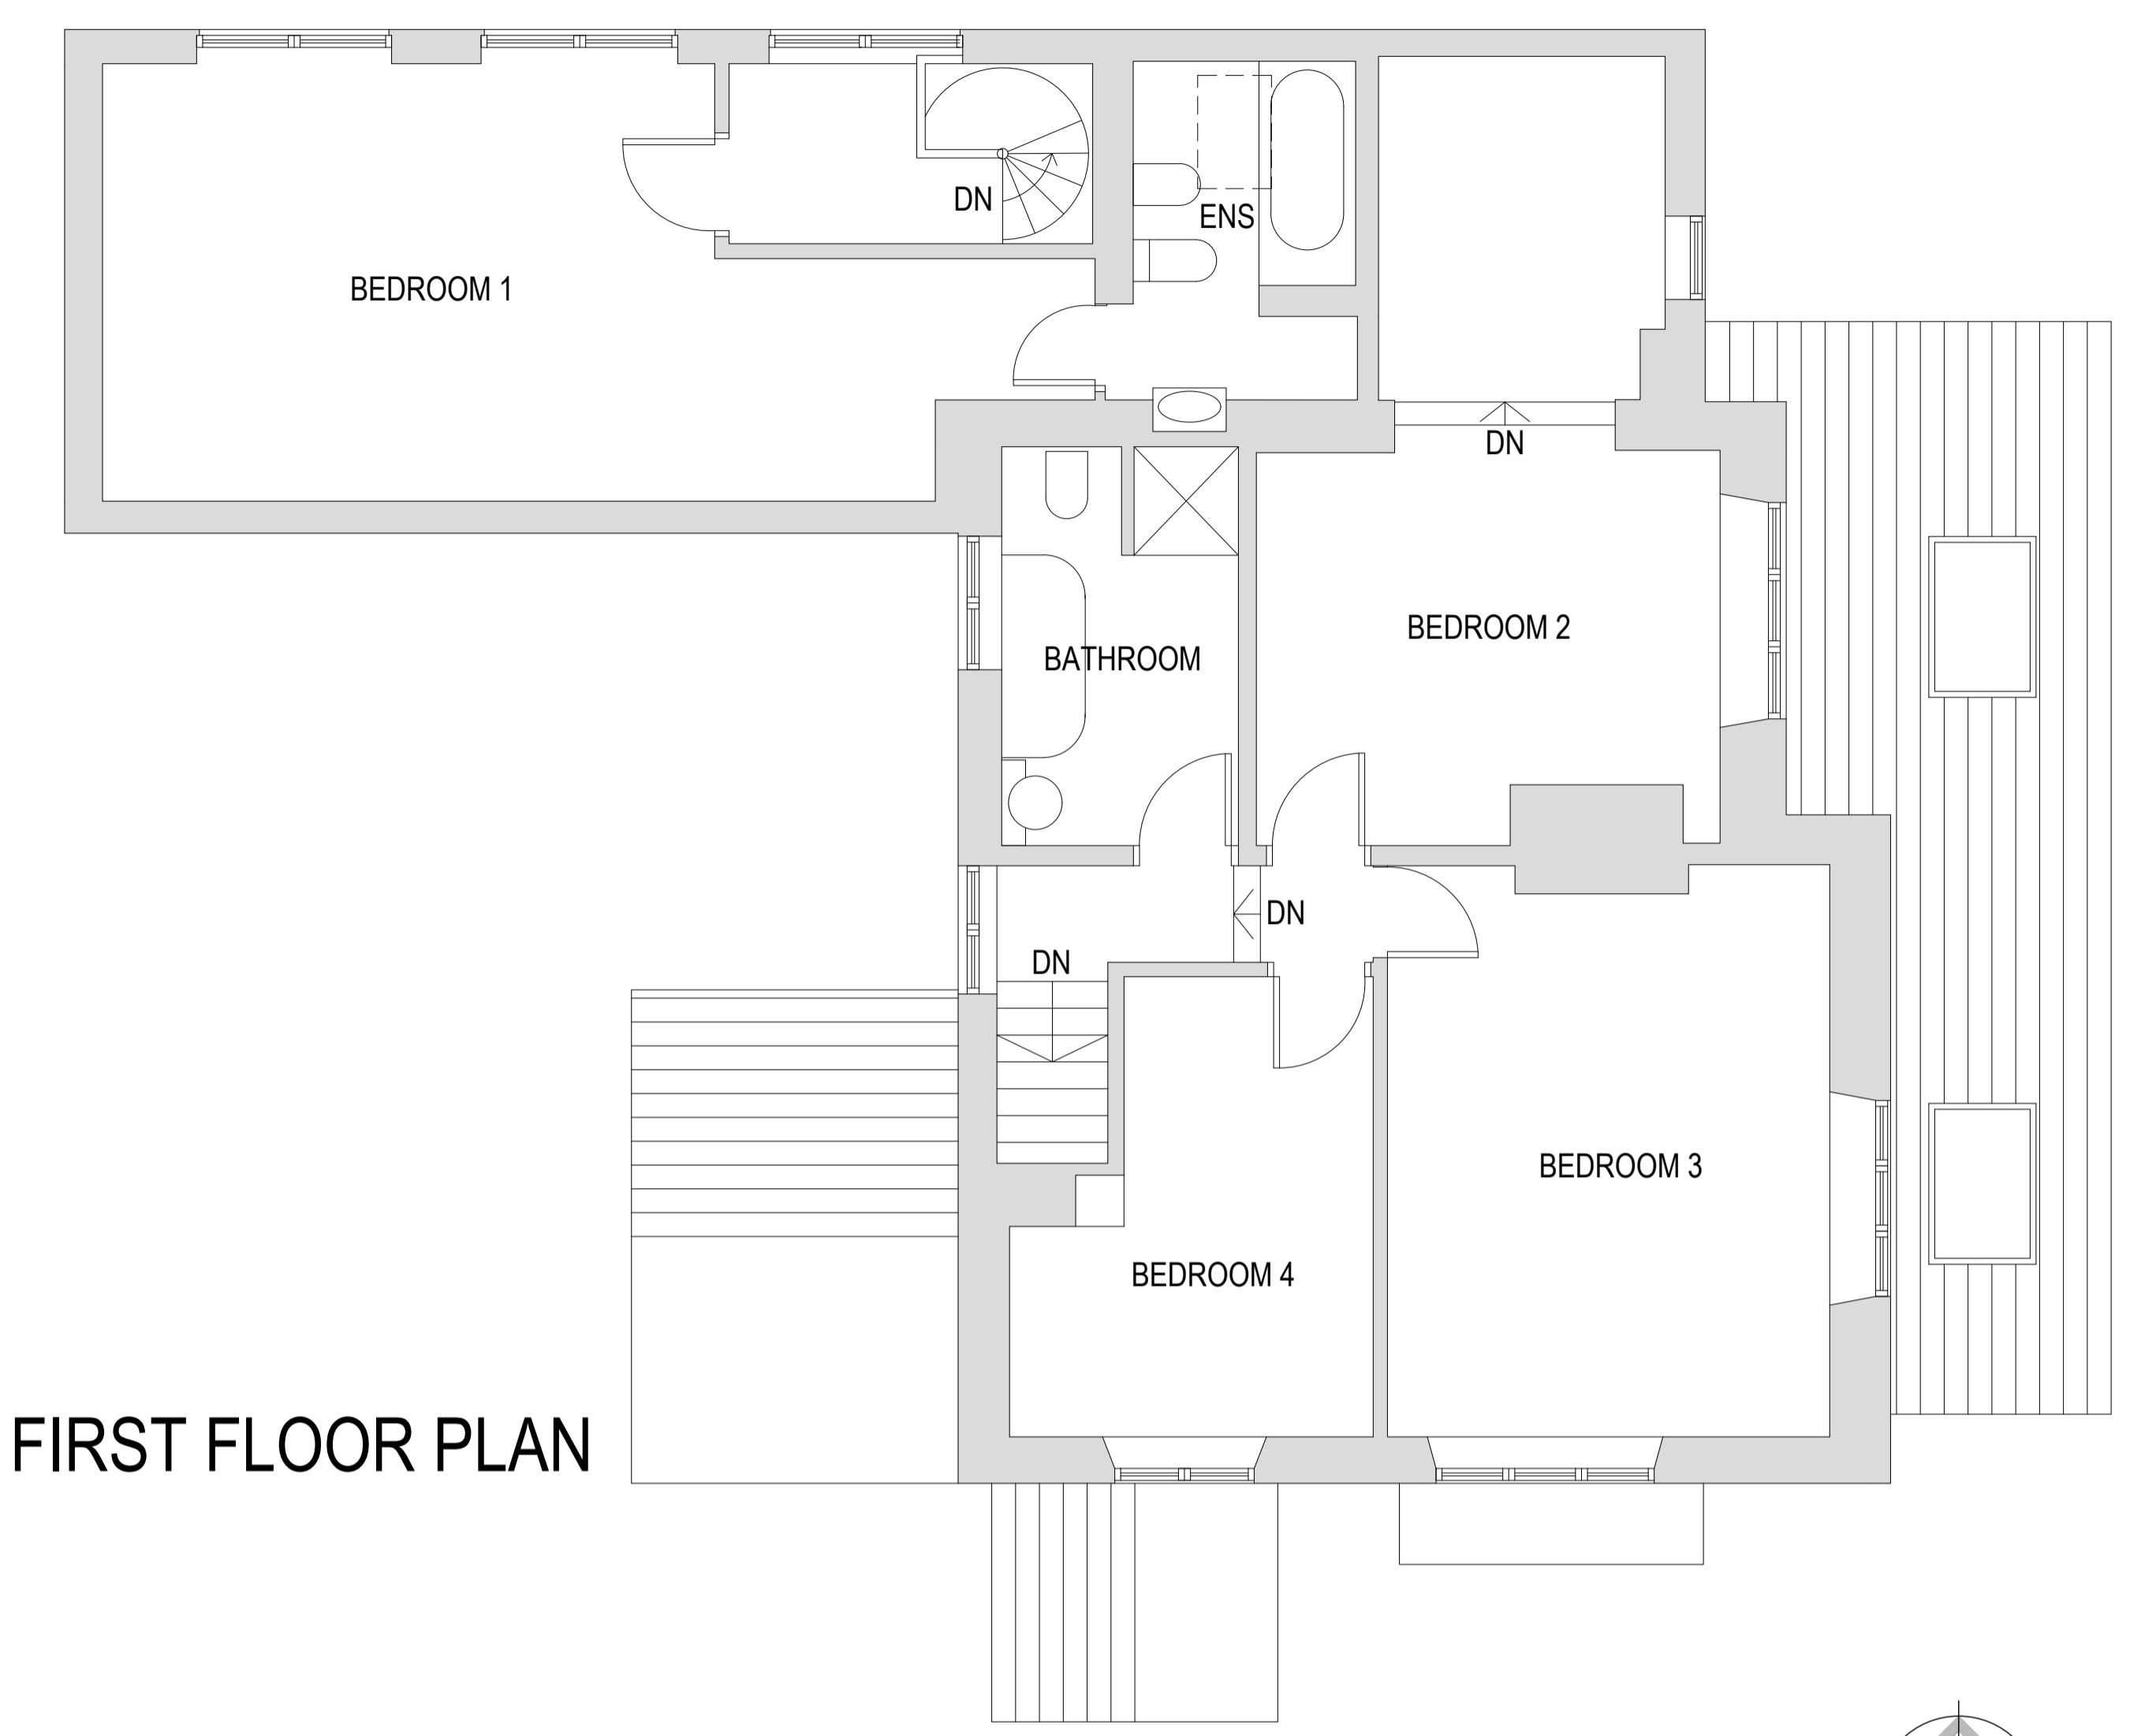

FIRST FLOOR PLAN



WEST ELEVATION  
1:100




NORTH ELEVATION



EAST ELEVATION



SOUTH ELEVATION

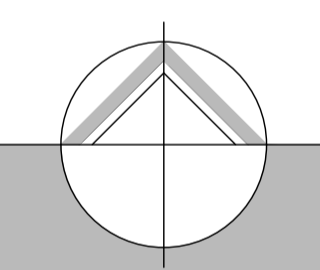

northern design  
partnership

Chartered Architects  
The Chapel, Millmoor Road,  
Meltham, Holmfirth, HD9 5JU

www.northerndesignpartnership.co.uk  
instagram: @northerndesignp  
Telephone: (01484) 854848

client MR & MRS FORBER

project ALTERATIONS TO  
18 CLIFF LANE  
HOLMFIRTH  
HD9 1XE

drawing PROPOSED PLANS & ELEVATIONS

revision	notes	date	drawn

scale : 1:50 & 1:100 AT A1 03.26 PB

project no.	drawing no.	revision
2447	02	