


REAR ELEVATION

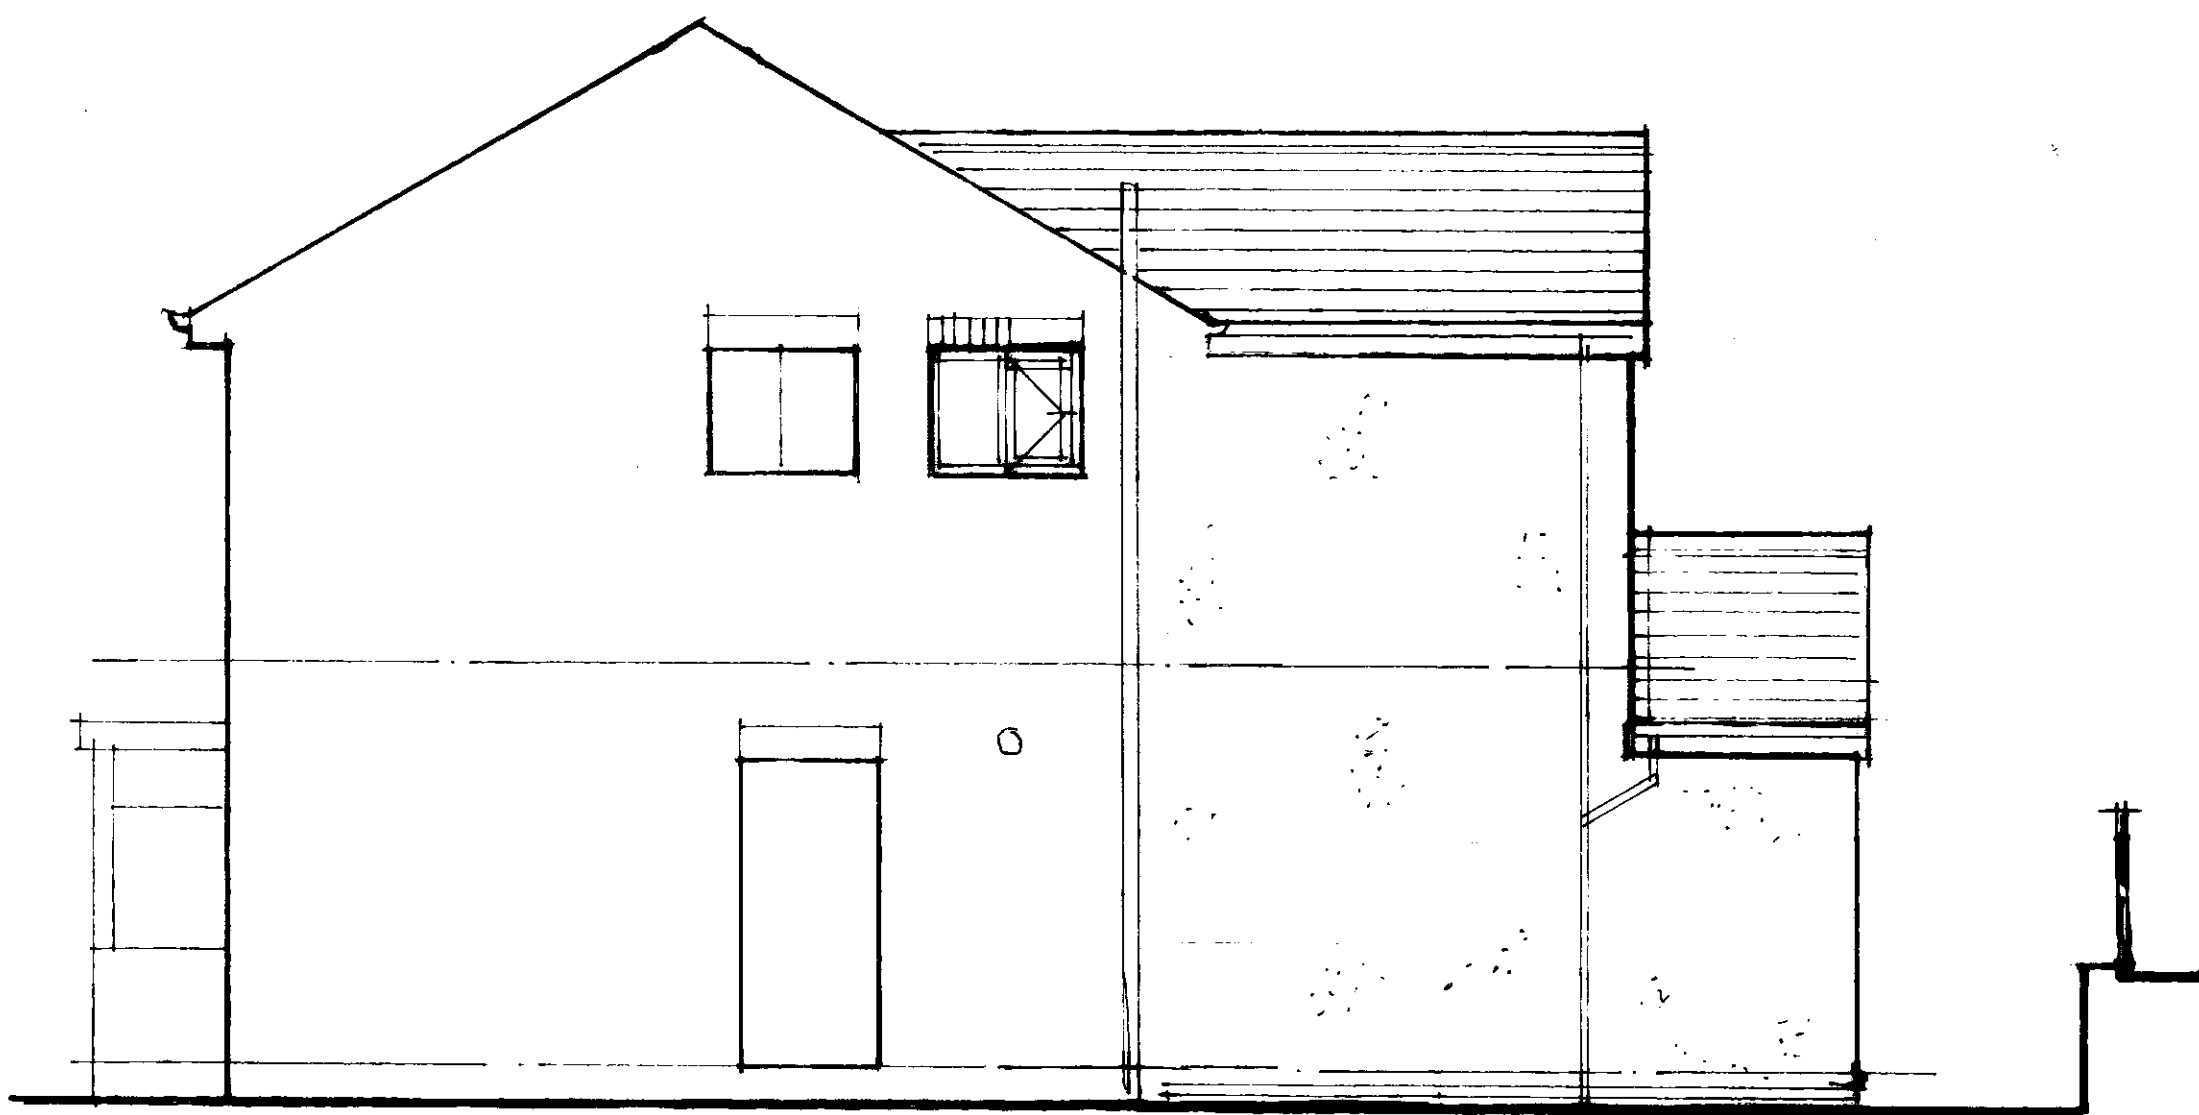

SIDE ELEVATION

PROPOSED REAR EXTENSION AT
138 KELDROGATE, BRADLEY
HUDDERSFIELD HD2 1TB

PROPOSED ELEVATIONS
SCALE 1:50 @ A3