




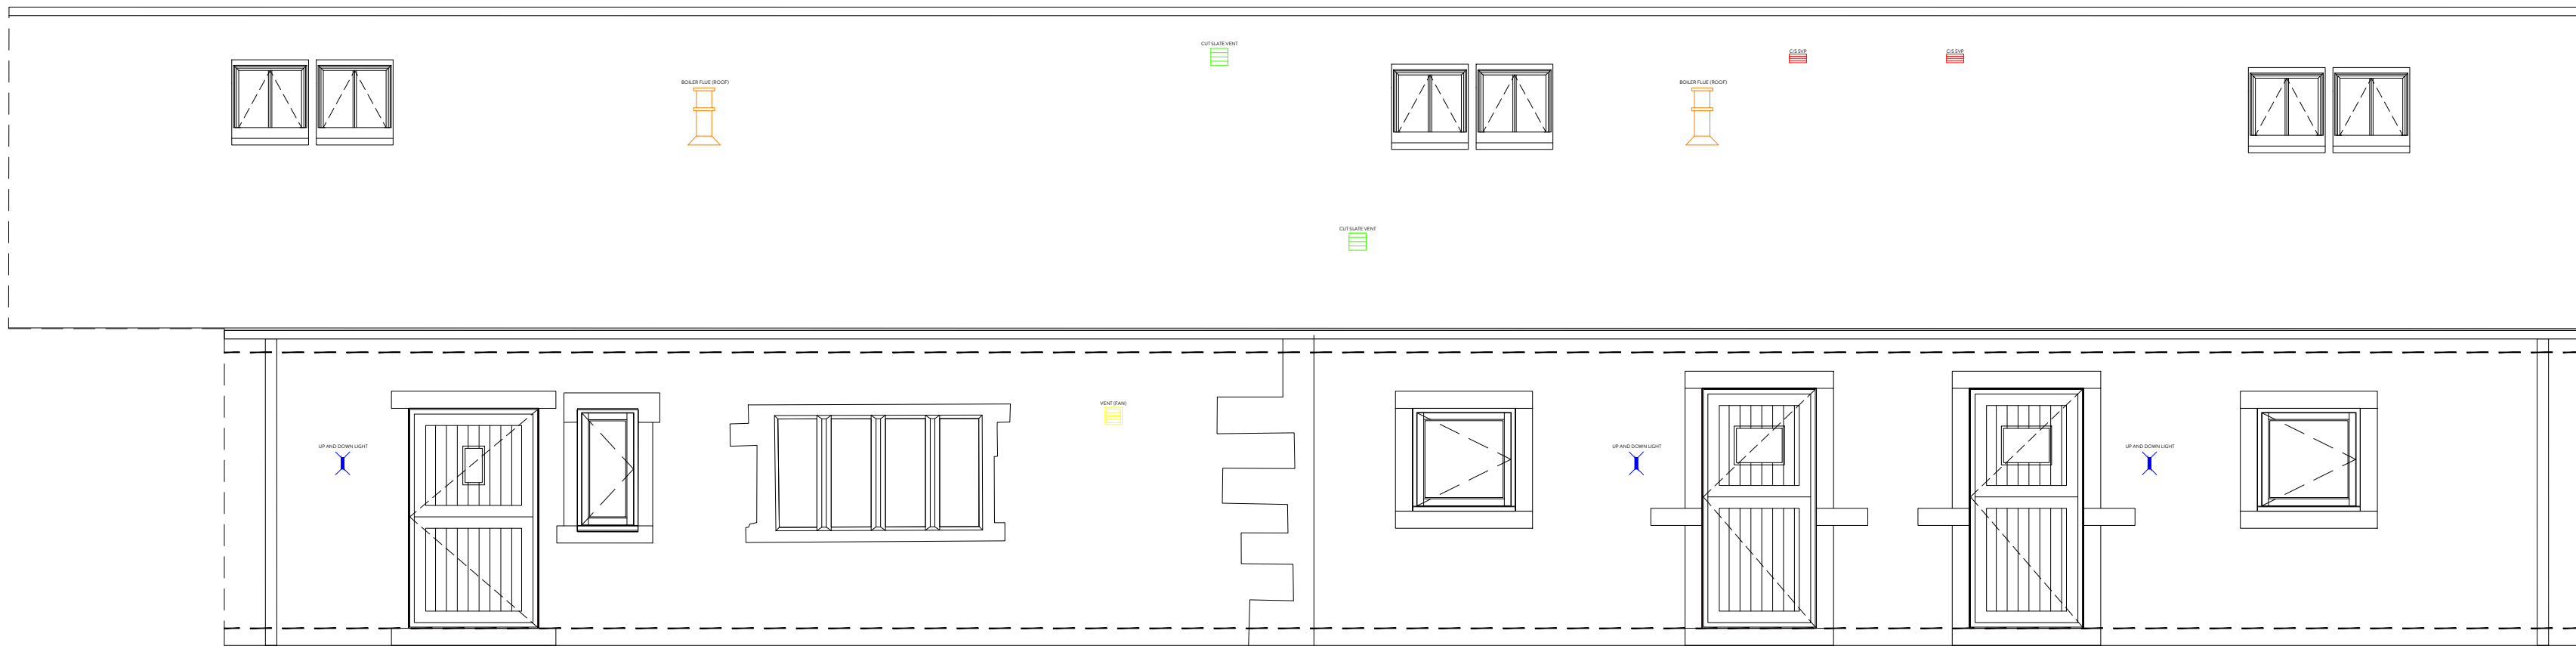


PROPOSED FRONT ELEVATION.
1:50

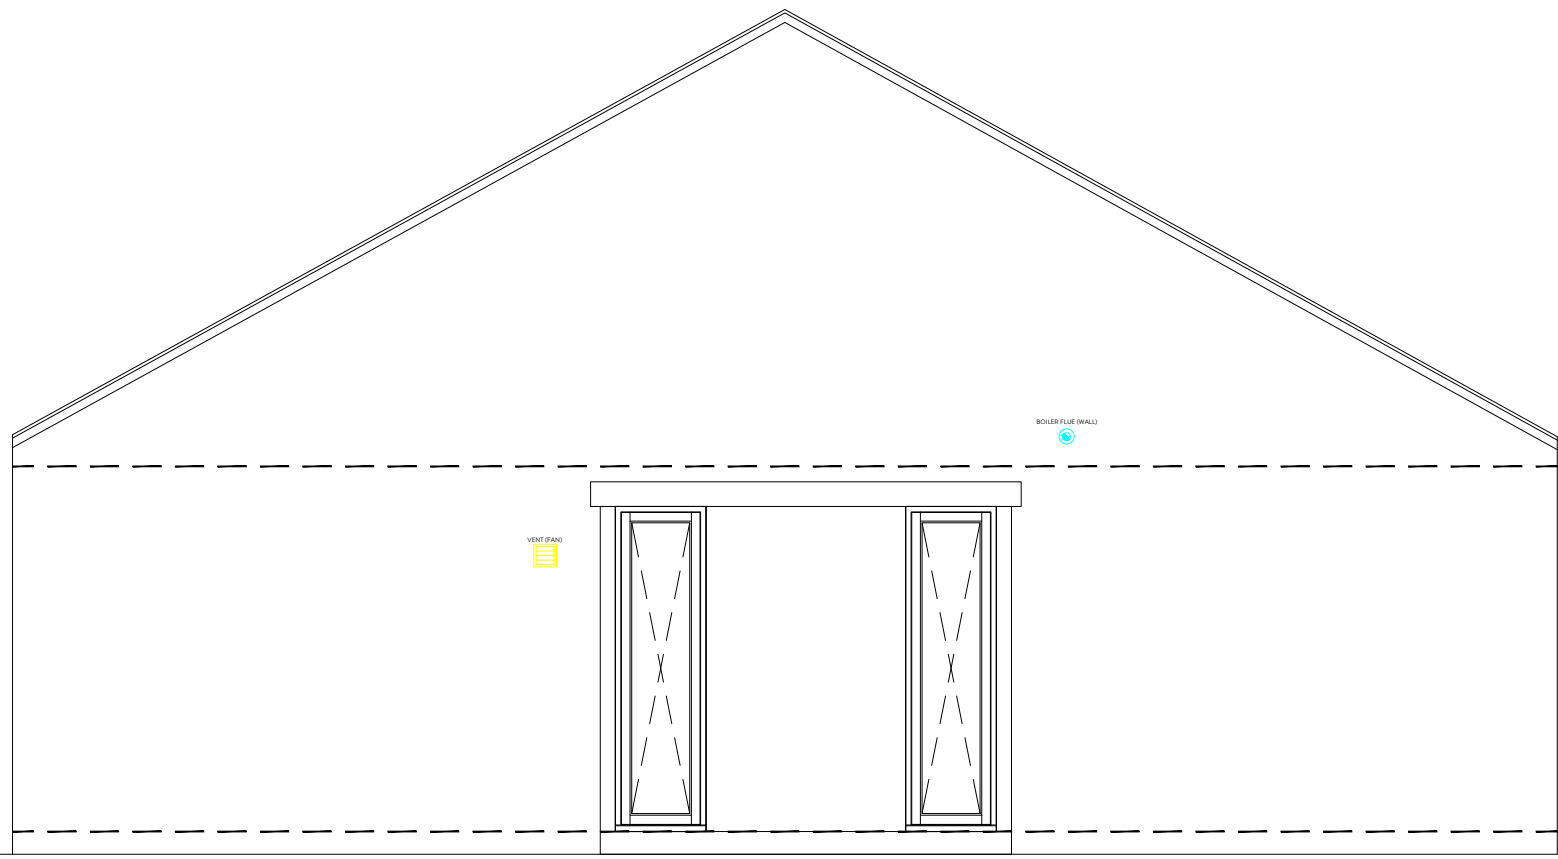

PROPOSED SIDE ELEVATION.
1:50

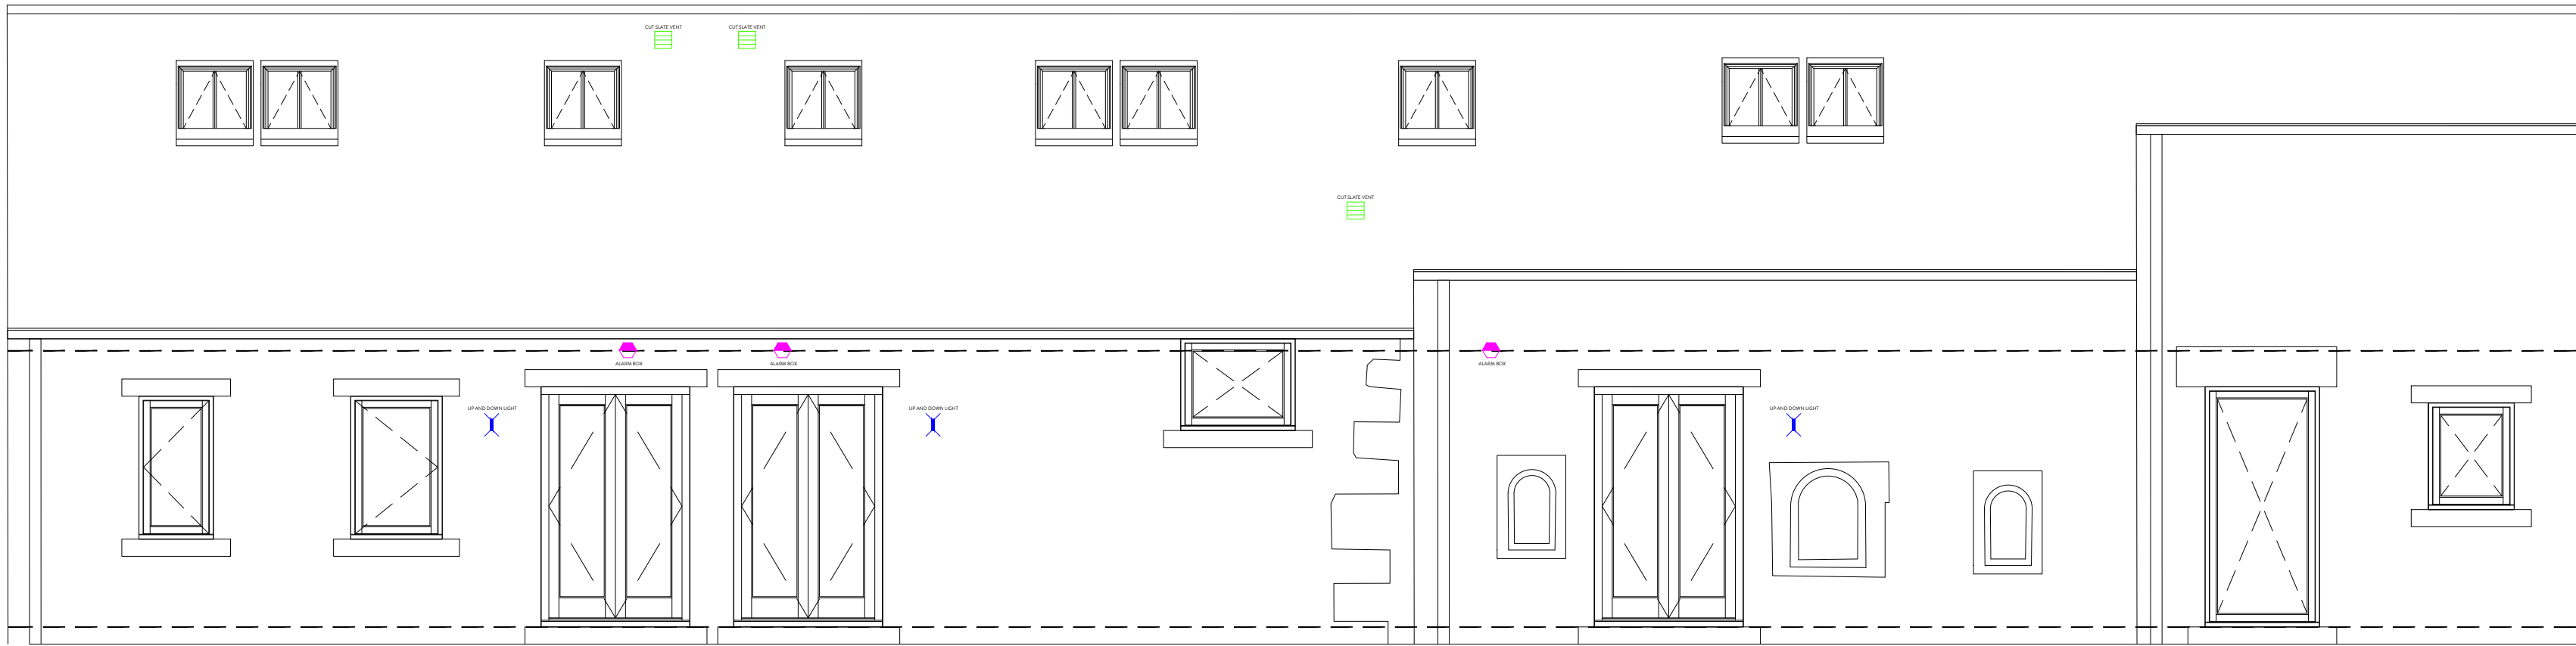

PROPOSED REAR ELEVATION.
1:50

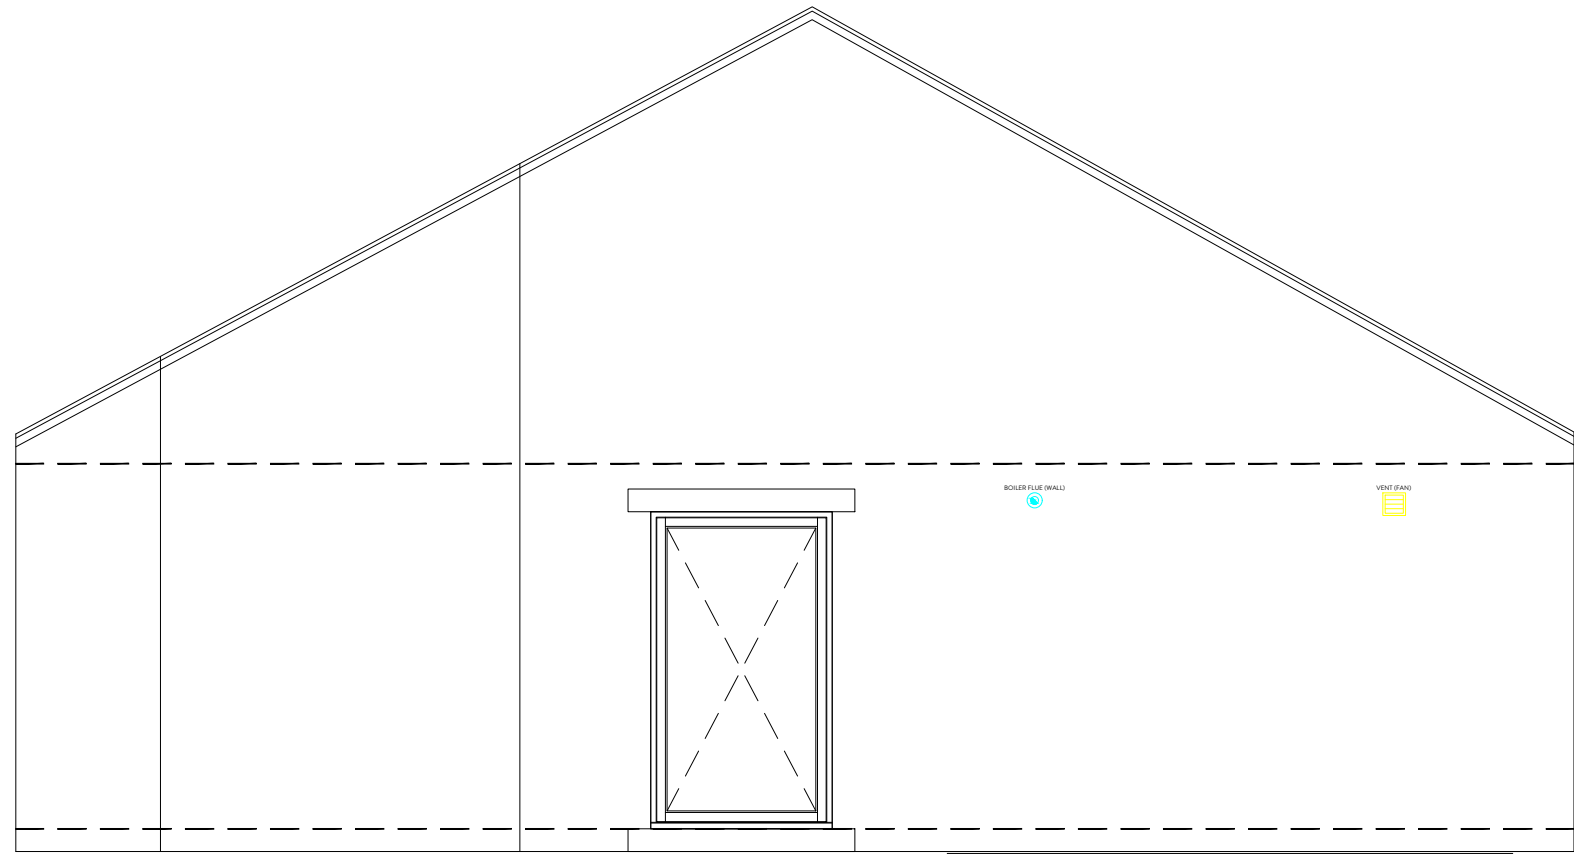

PROPOSED SIDE ELEVATION.
1:50

-  SOIL VENT PIPE (CUT SLATE)
-  VENT (FAN)
-  CUT SLATE VENT
-  BOILER FLUE (WALL)
-  ALARM BOX
-  UP AND DOWN LIGHT
-  BOILER FLUE (ROOF)



REVISION	DESCRIPTION	DATE	NOTES

STATUS CONSTRUCTION DRAWING		PROJECT TITLE YEW TREE FARM			
ORANGE DESIGN STUDIO. ARCHITECTURAL PRACTICE hello@orangedesignstudio.co.uk 59A, Huddersfield Road, Mirfield, WF14 8AA orangedesignstudio.co.uk 01924 650930		DRAWING TITLE PLOTS 6-8 EXTERNAL M&E LAYOUT			
		SCALE 1:50	DRAWN JH	CHECKED JH	PROJECT REFERENCE ODS_20/294
		PAPER SIZE A1	DWG NUMBER (20)004	DATE 17/03/26	REVISION /
		CLIENT RADCLIFFE DEVELOPMENTS (FARNLEY)			
		COPYRIGHT © ORANGE DESIGN STUDIO LIMITED			