




Existing Ground Floor Plan
1 : 50

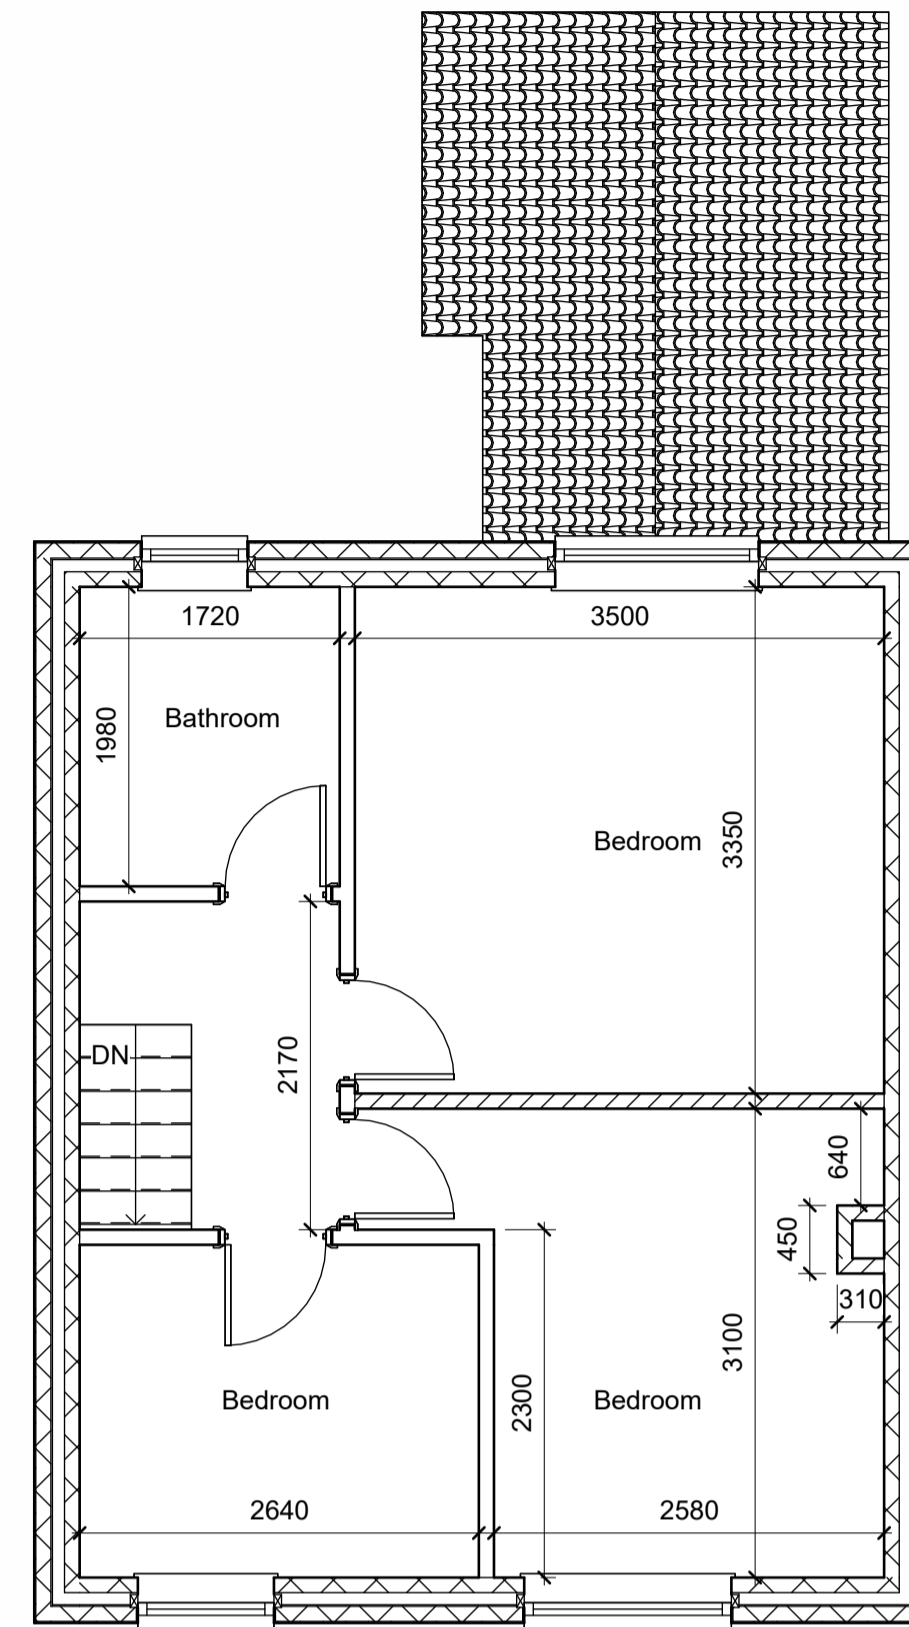


Existing First Floor Plan
1 : 50

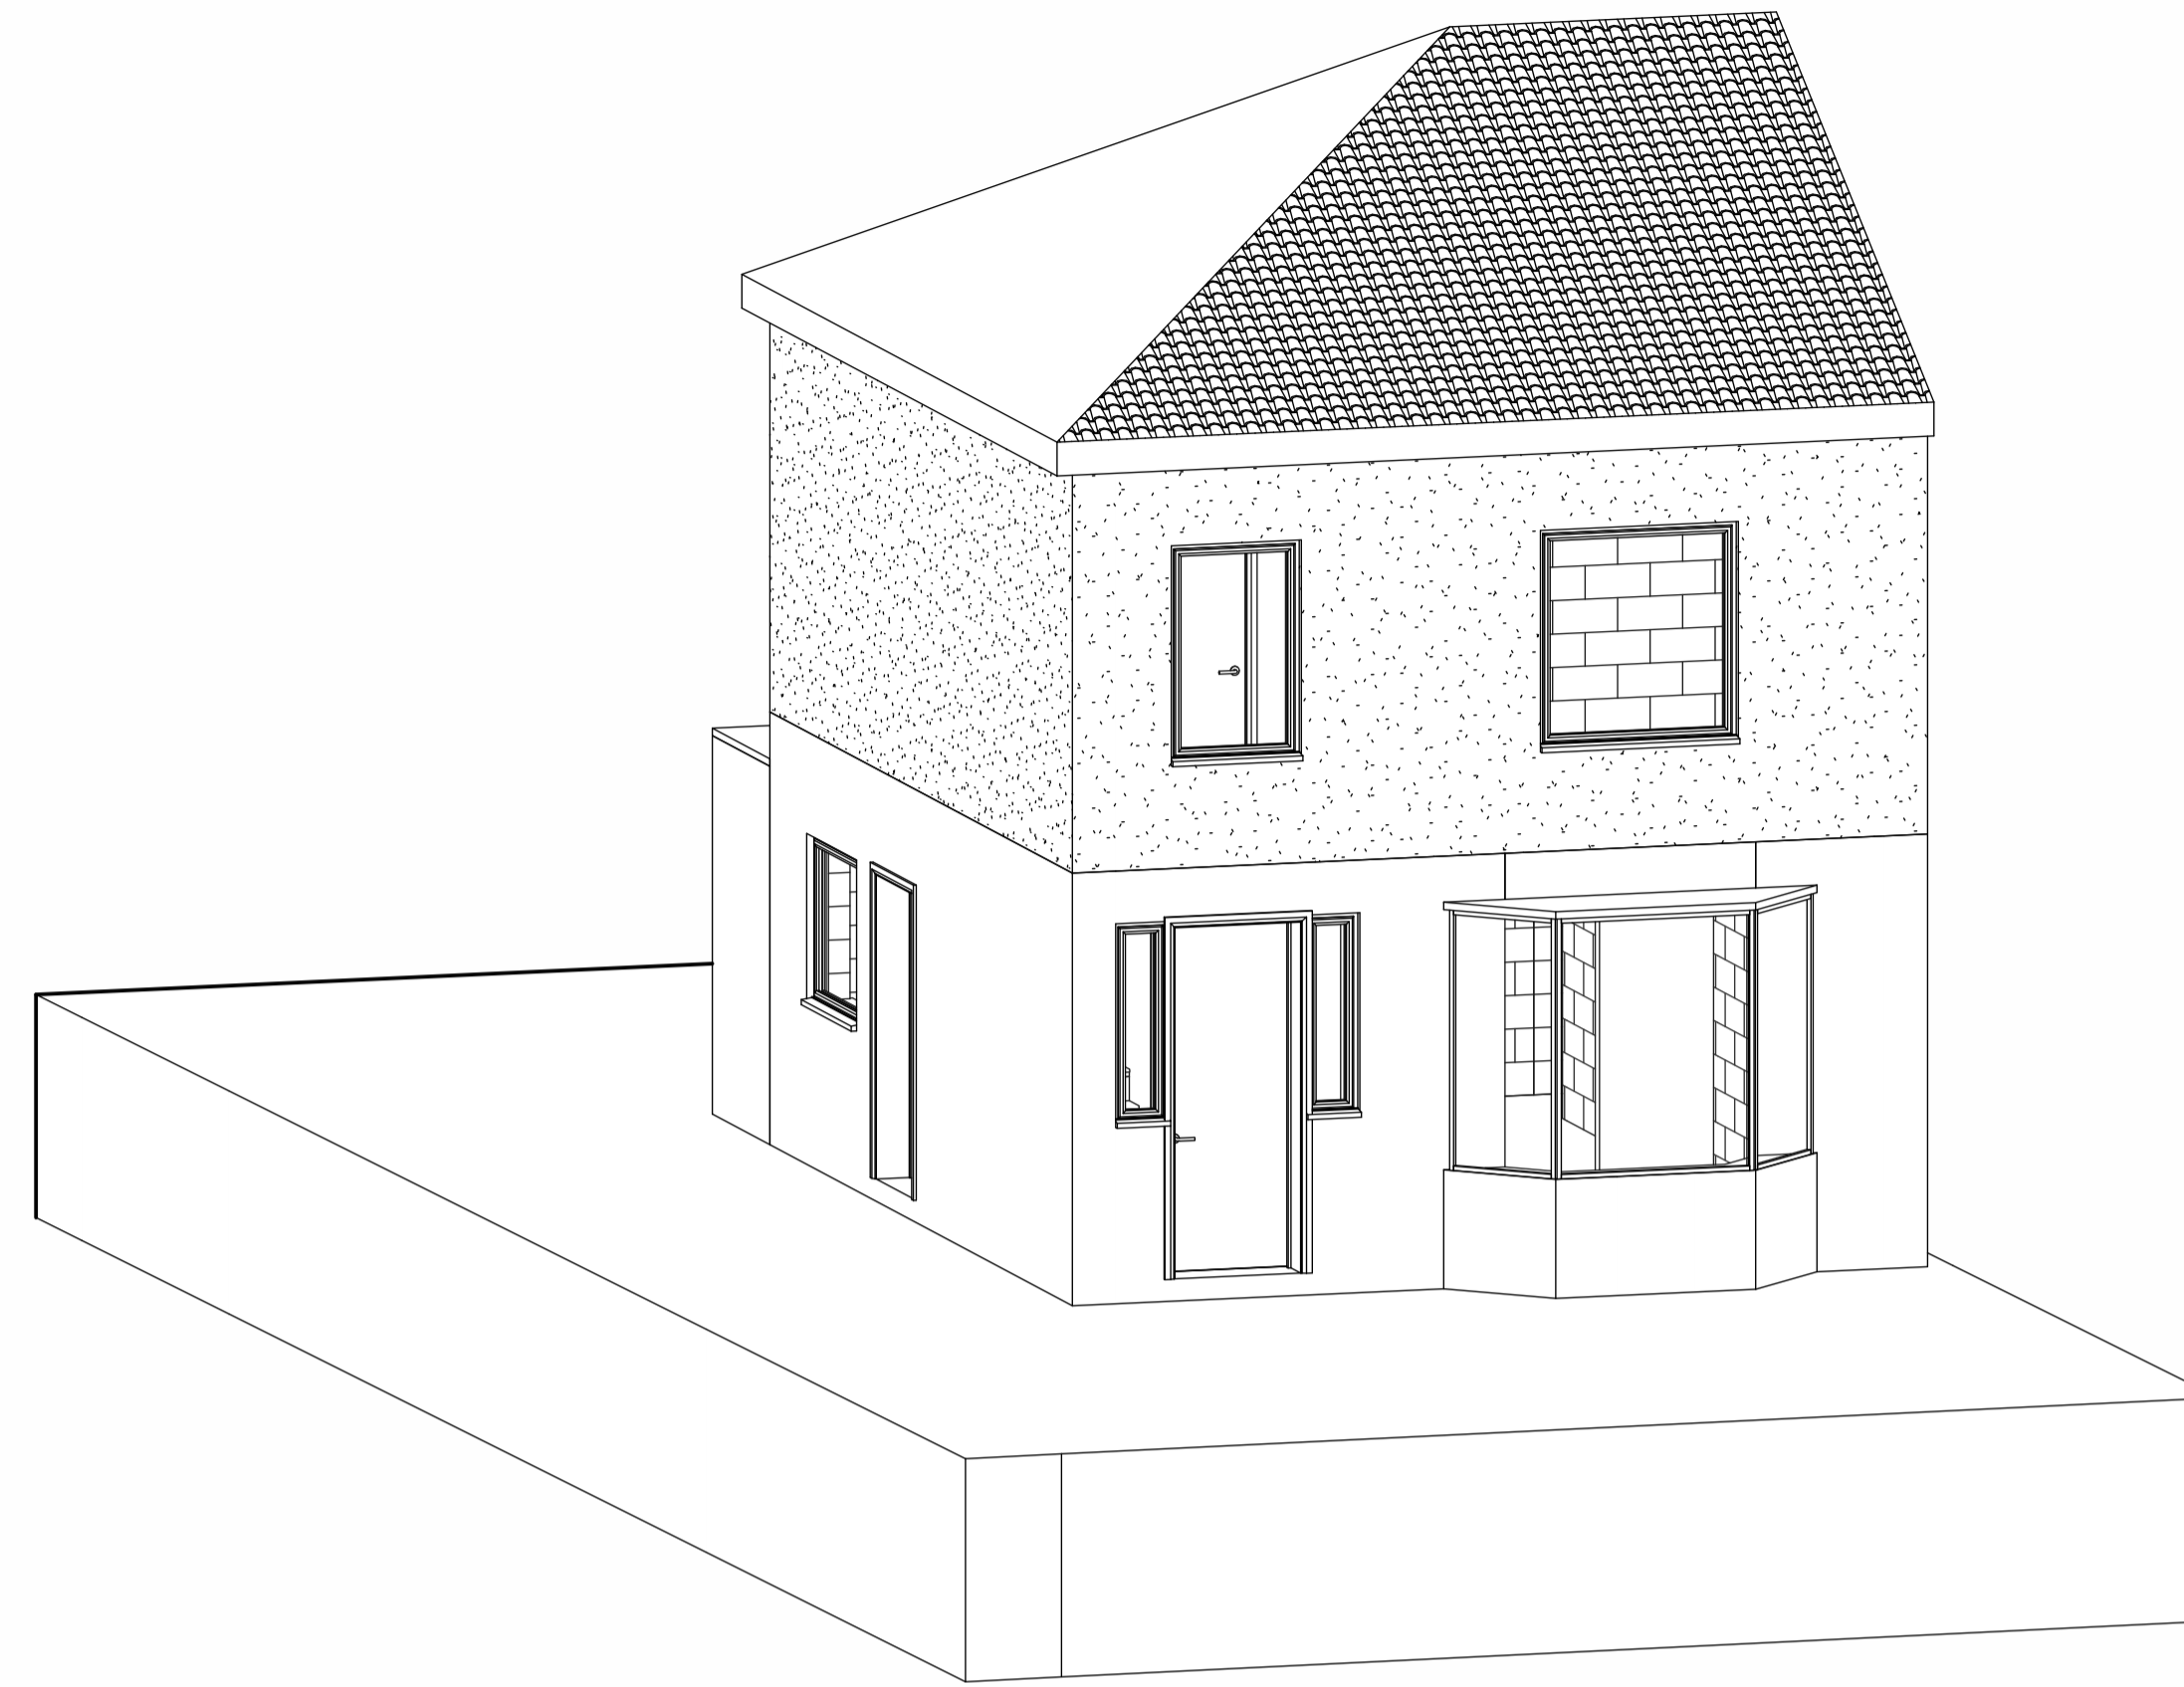


Existing 3D Front

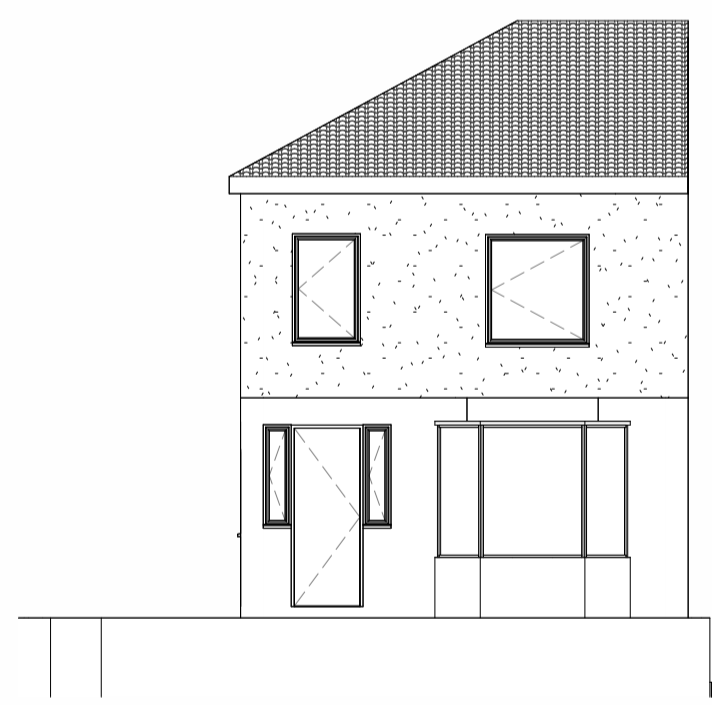


Existing Front Elevation
1 : 100

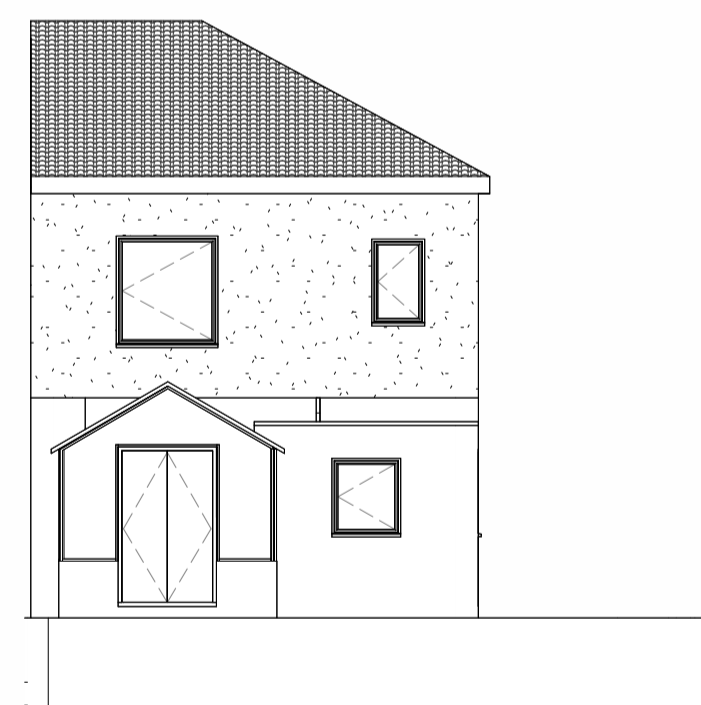


Existing Rear Elevation
1 : 100

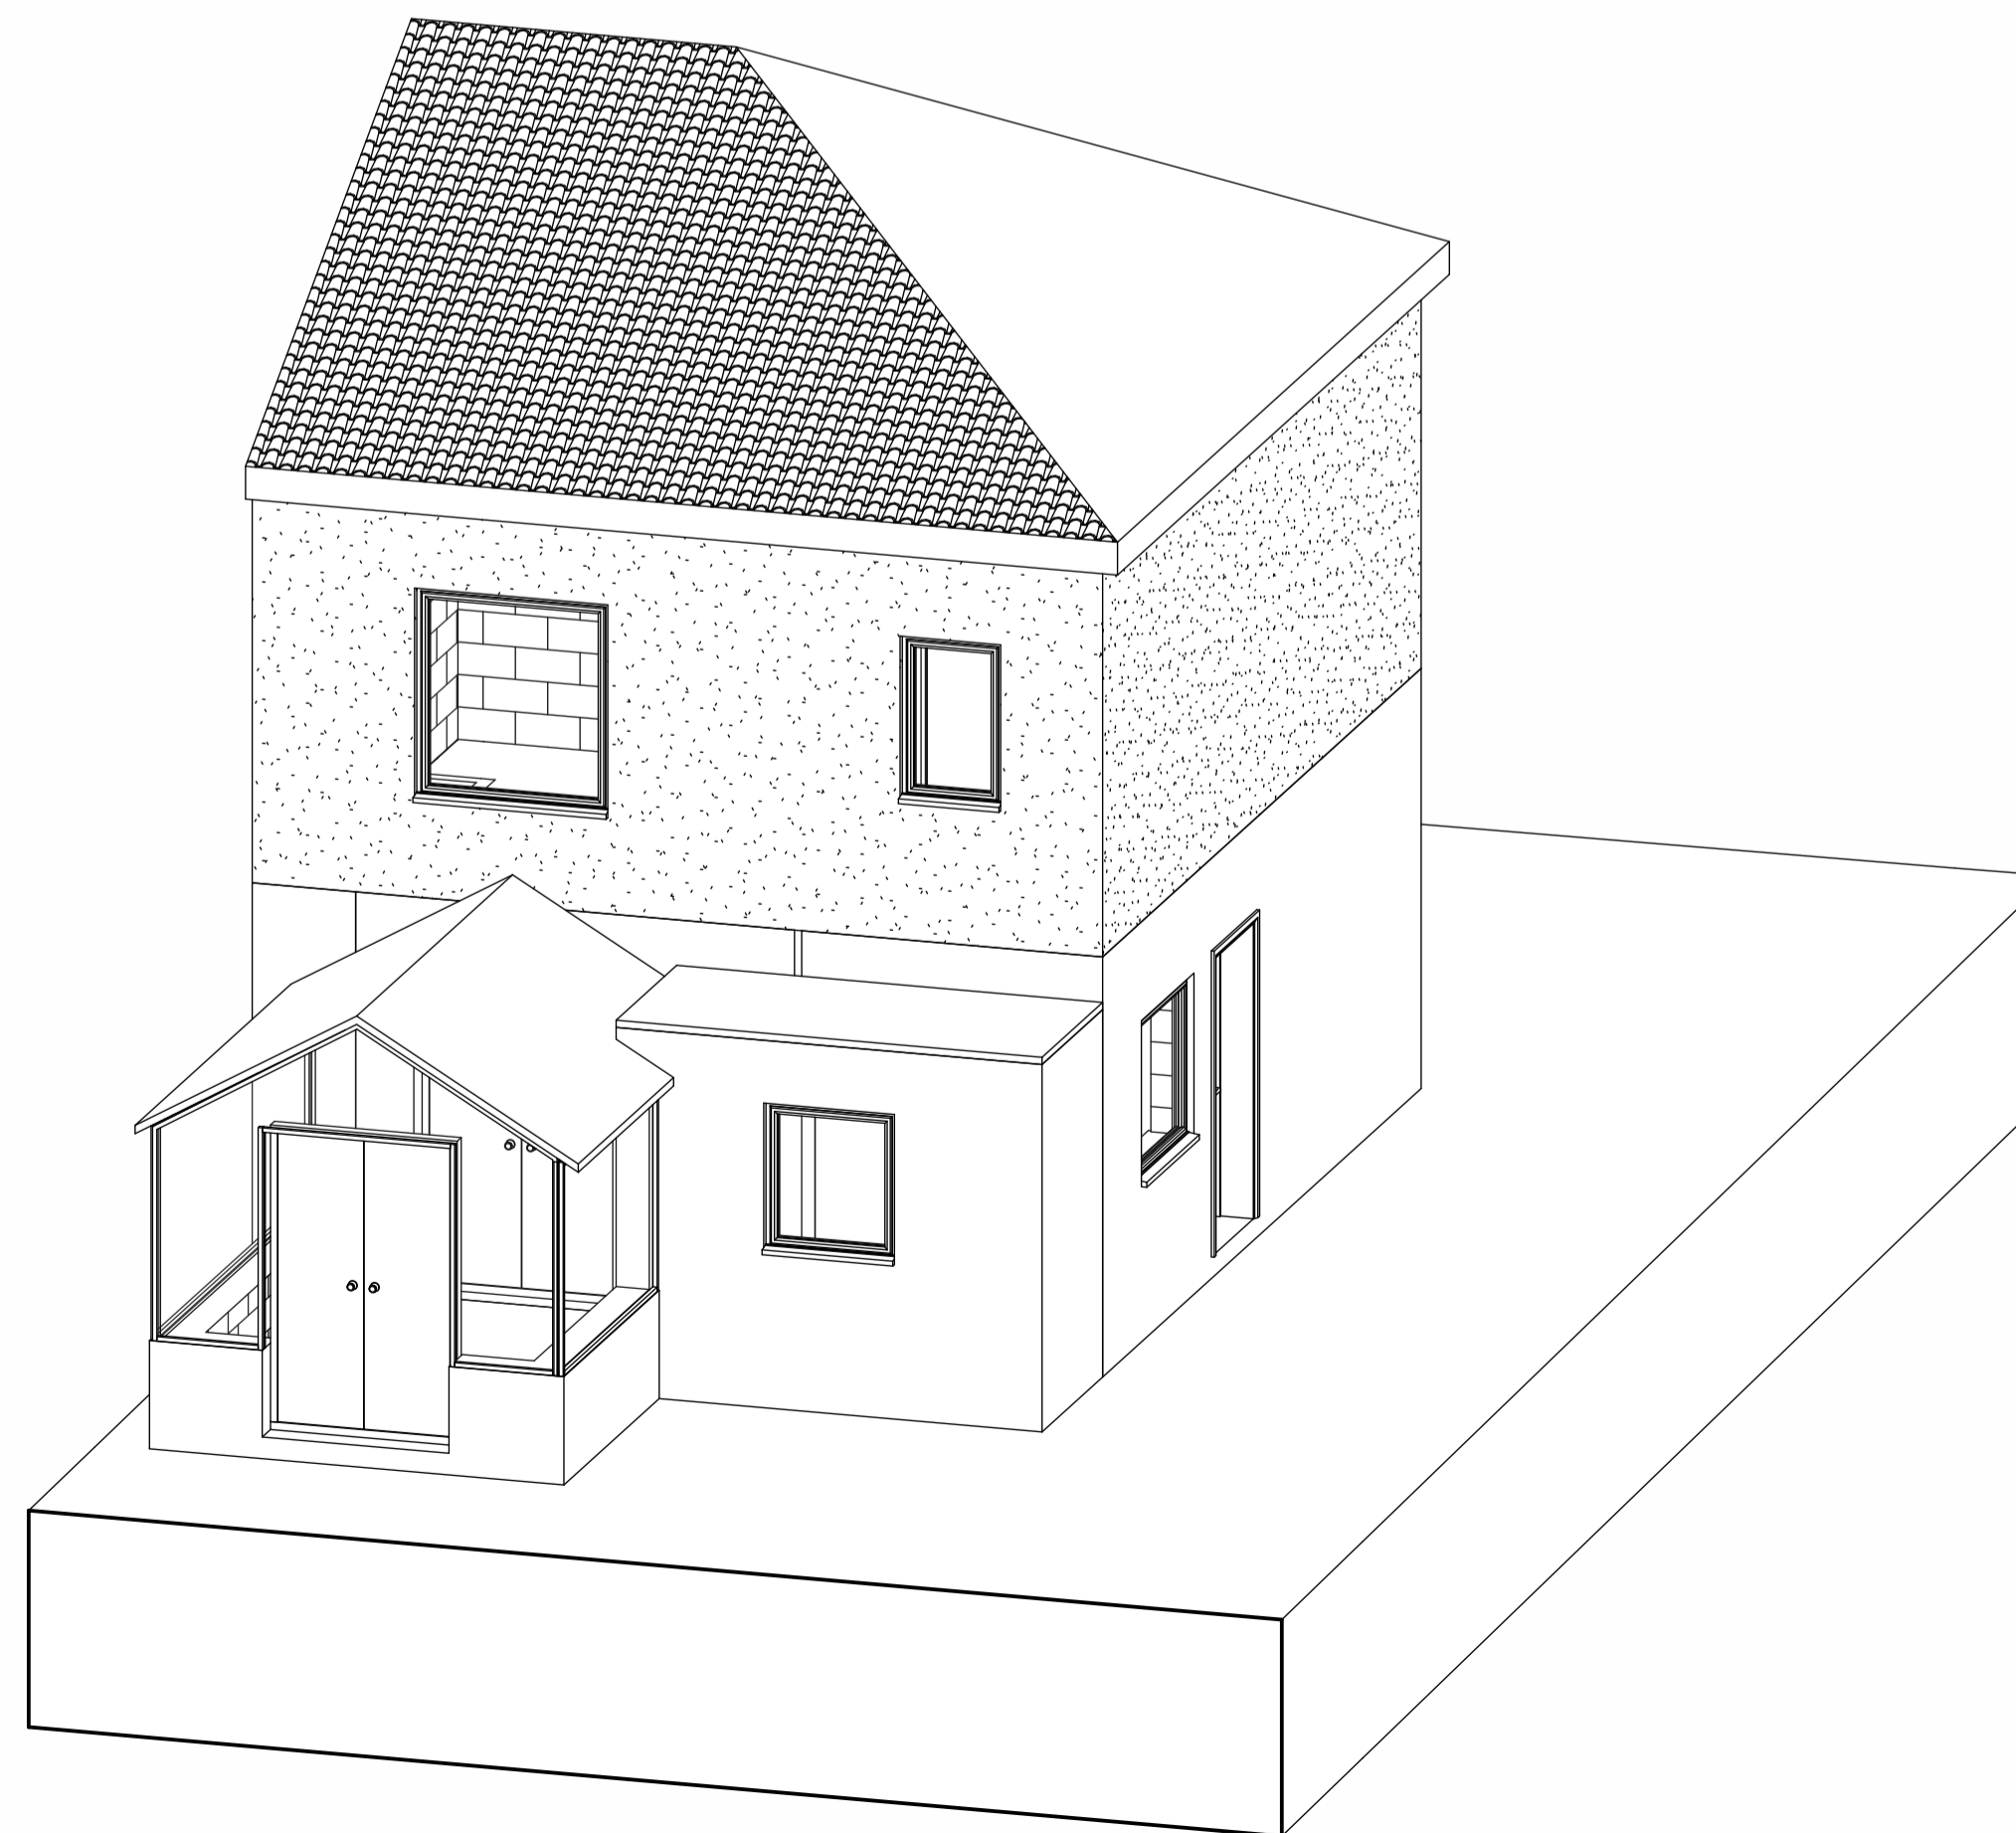

Existing 3D Rear

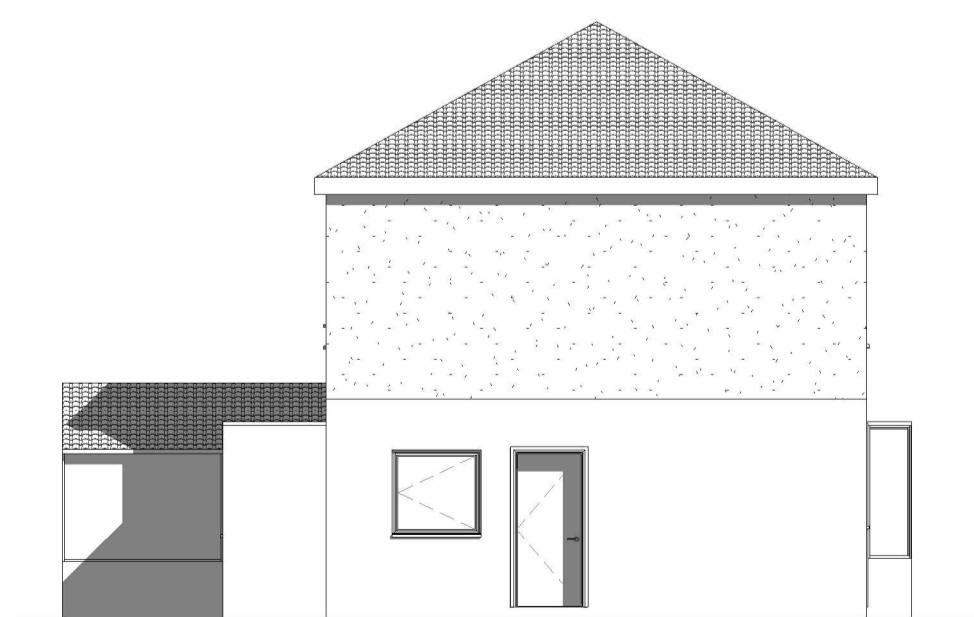

Existing Left Elevation
1 : 100

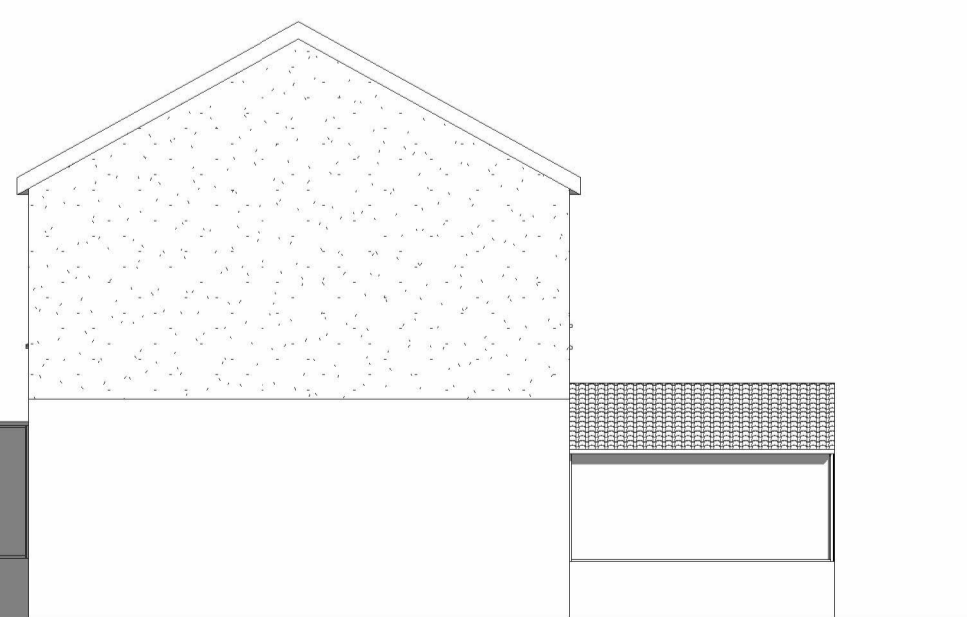

Existing Right Elevation
1 : 100

Note:
All Dimensions Are Approximate
And TBC On Site By Contractor

TREND
ARCHITECTURE
T: 01484 941051
plan@trendarchitecture.co.uk
www.trendarchitecture.co.uk

Project Name
26 Kingston Avenue, Huddersfield, HD5 9HH

Drawing Title:
Existing Grouped Plans-Option 1

Drawing Number: TR-A26-0202-002
Scale: As indicated@A1

Date: 03/03/26
Revision: 1

Drawn By: AM
Checked by: JA

Reason For Issue:
Planning